



Disclaimer:
Drawing to be read in conjunction with all the relevant information.
All written dimensions to be checked on site before work commences. Discrepancies, where identified, must be reported to the architect immediately.
This drawing is the property of LIFE-U DESIGN and must not be reproduced or disclosed to any unauthorised person either wholly or in part without written consent.

 

S I T E P L A N

 

REV	DATE	DESCRIPTION	CHK'D
-----	------	-------------	-------

LIFE DESIGN
W life-udesign.com
E gilbert@life-udesign.com
M +44 (0) 7595086170

CLIENT
-

PROJECT
25 Ingham Road NW6 1DG



SCALE	1:200 @A3	DATE	2021.10.04
DRAWN		CHK'D	



DRAWING TITLE
EXISTING SITE PLAN

PROJECT NO.	DRAWING NO.	REV.
21056	EX001	-


Disclaimer:
Drawing to be read in conjunction with all the relevant information.
All written dimensions to be checked on site before work commences. Discrepancies, where identified, must be reported to the architect immediately.
This drawing is the property of LIFE-U DESIGN and must not be reproduced or disclosed to any unauthorised person either wholly or in part without written consent.

KEY:

-  New walls
-  Retain existing

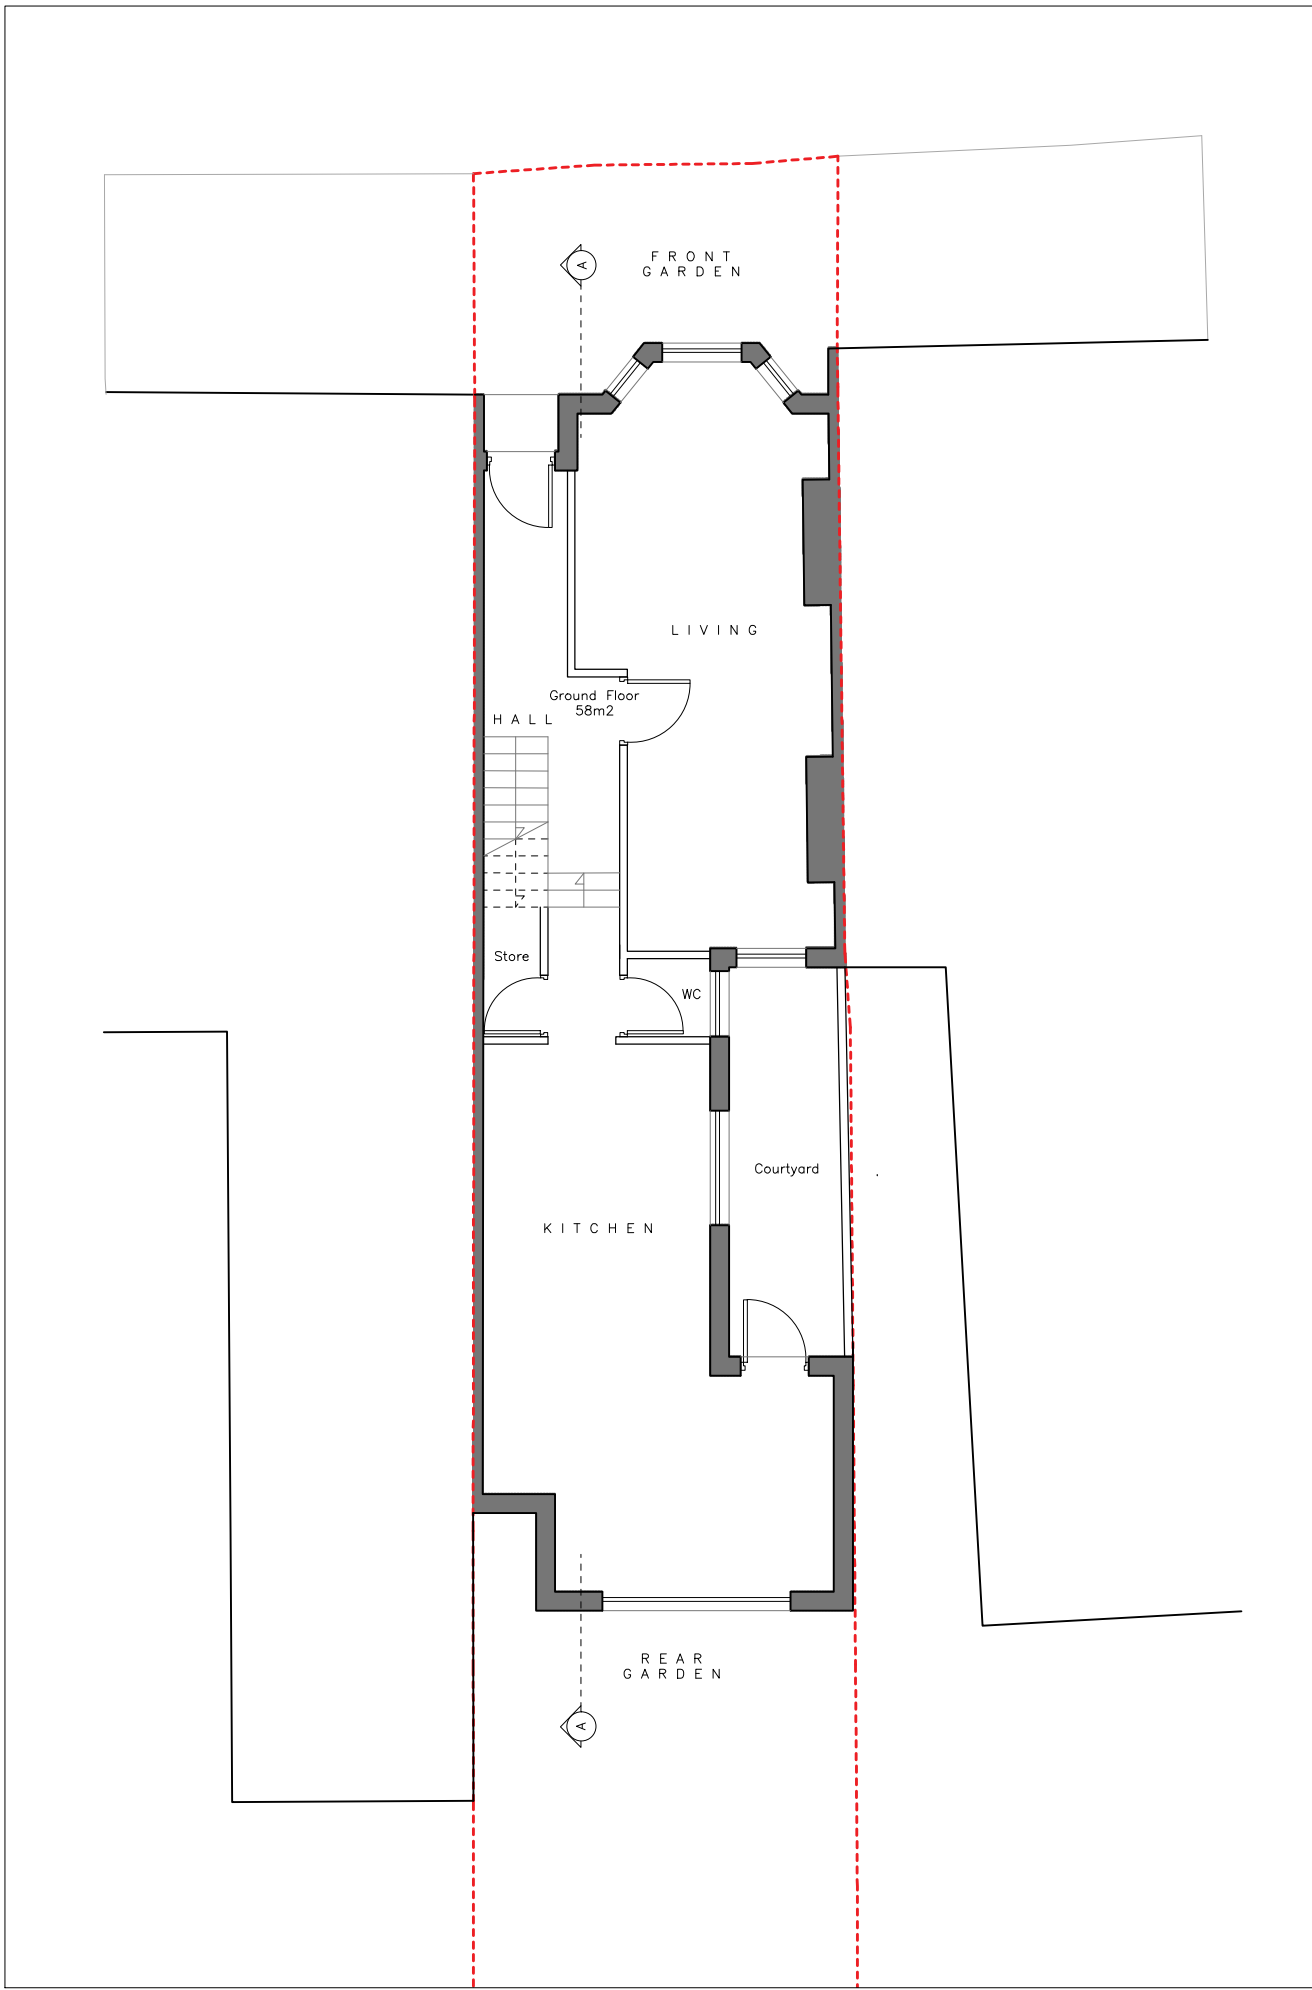 

GROUND FLOOR

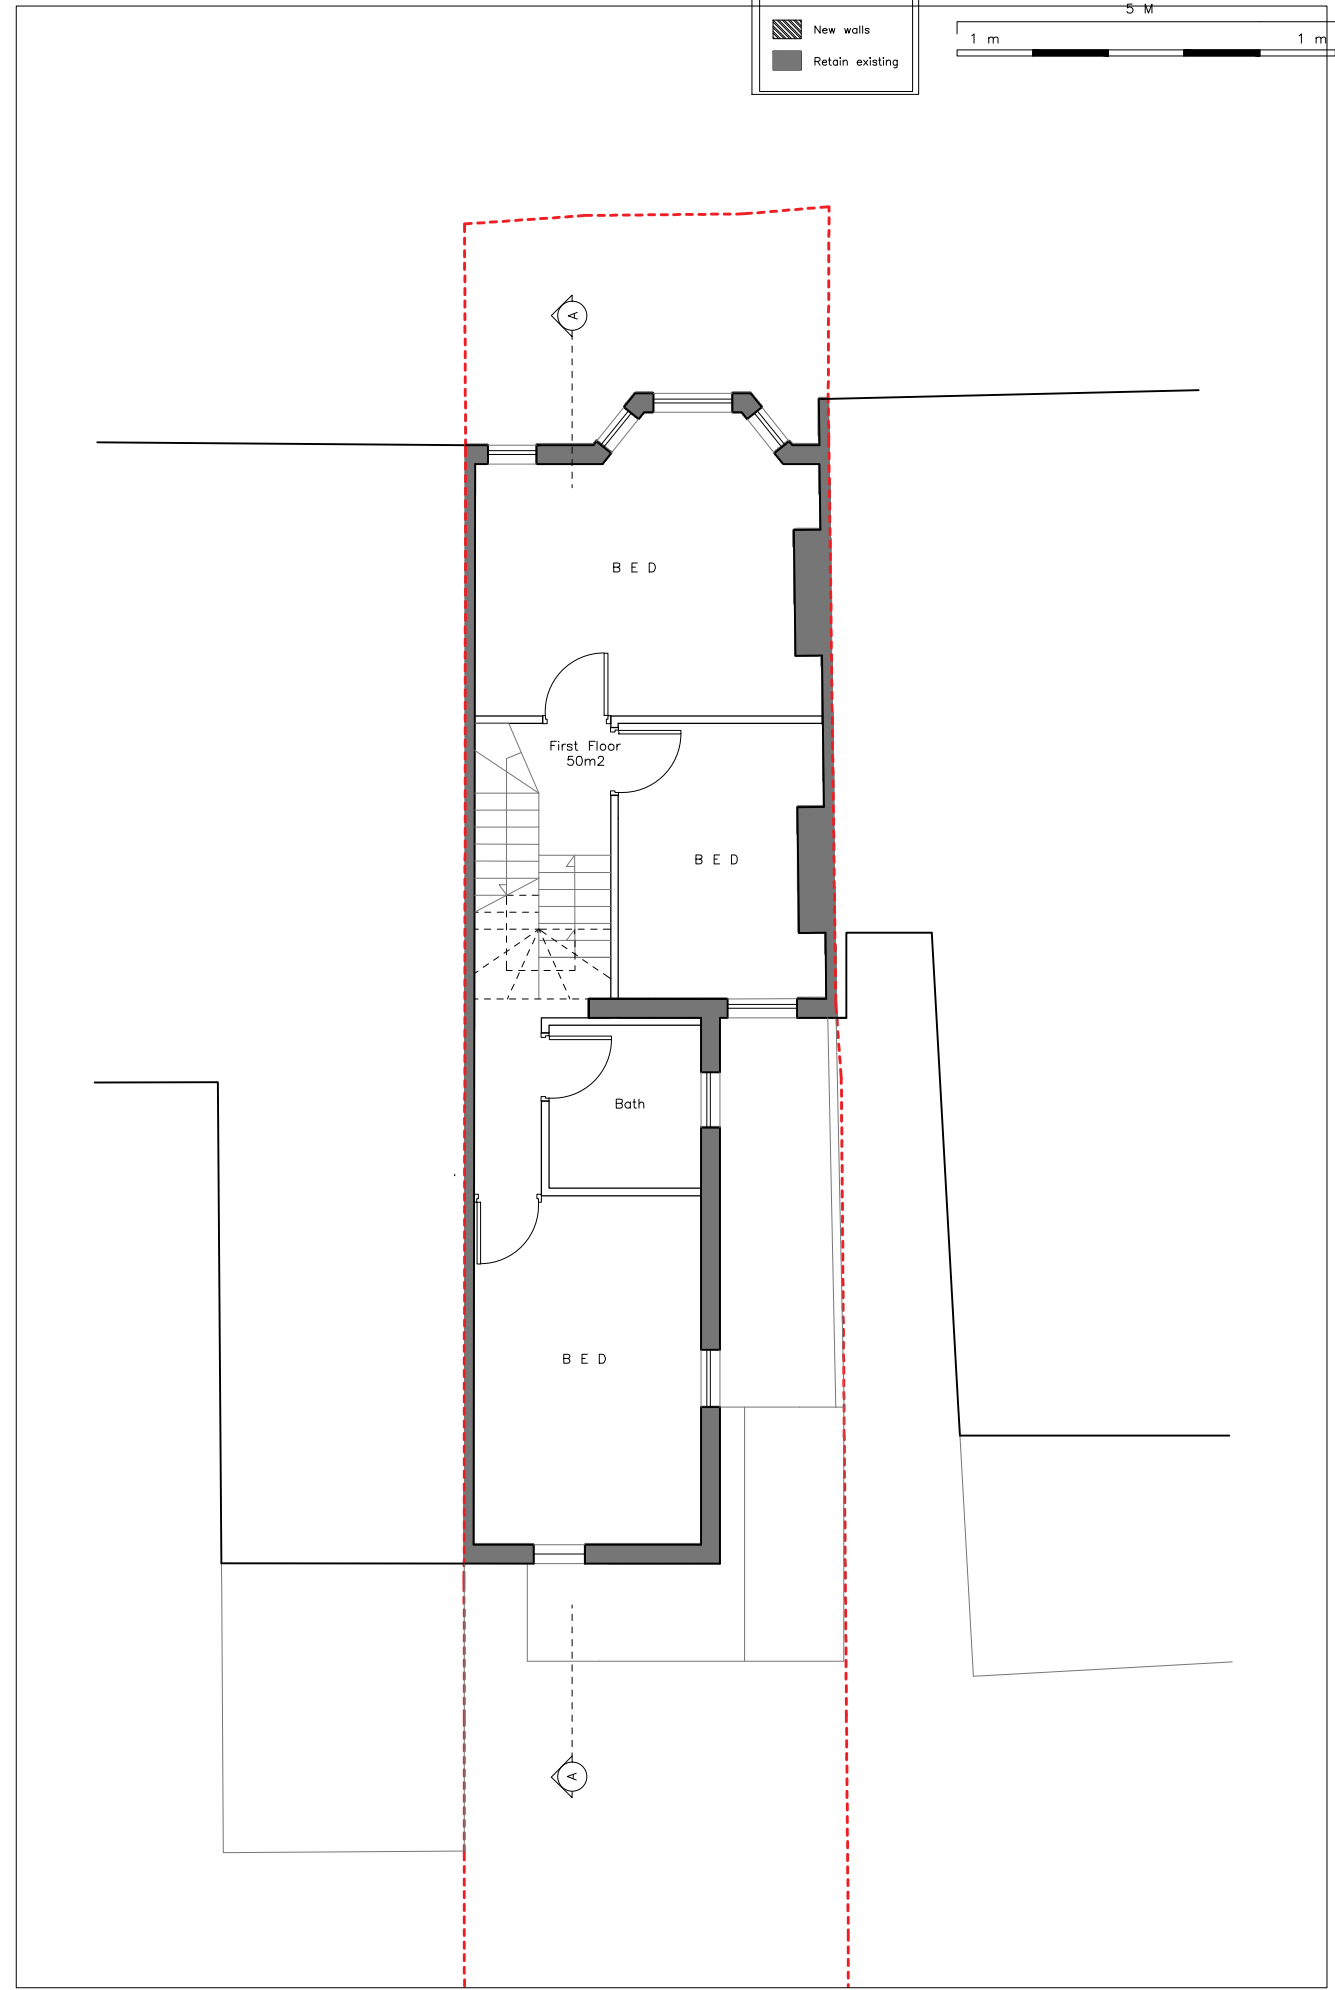

FIRST FLOOR

REV	DATE	DESCRIPTION	CHK'D



LIFE DESIGN

W life-udesign.com
E gilbert@life-udesign.com
M +44 (0) 7595086170



CLIENT
-


PROJECT
25 Ingham Road NW6 1DG

SCALE 1:100 @A3	DATE 2021.10.04
DRAWN	CHK'D

DRAWING TITLE
EXISTING GROUND & FIRST FLOOR PLANS



PROJECT NO. 21056	DRAWING NO. EX002	REV. -
----------------------	----------------------	-----------

KEY:	
	New walls
	Retain existing

 

DRAWING STATUS
PLANNING

Disclaimer:
Drawing to be read in conjunction with all the relevant information.
All written dimensions to be checked on site before work commences. Discrepancies, where identified, must be reported to the architect immediately.
This drawing is the property of LIFE-U DESIGN and must not be reproduced or disclosed to any unauthorised person either wholly or in part without written consent.

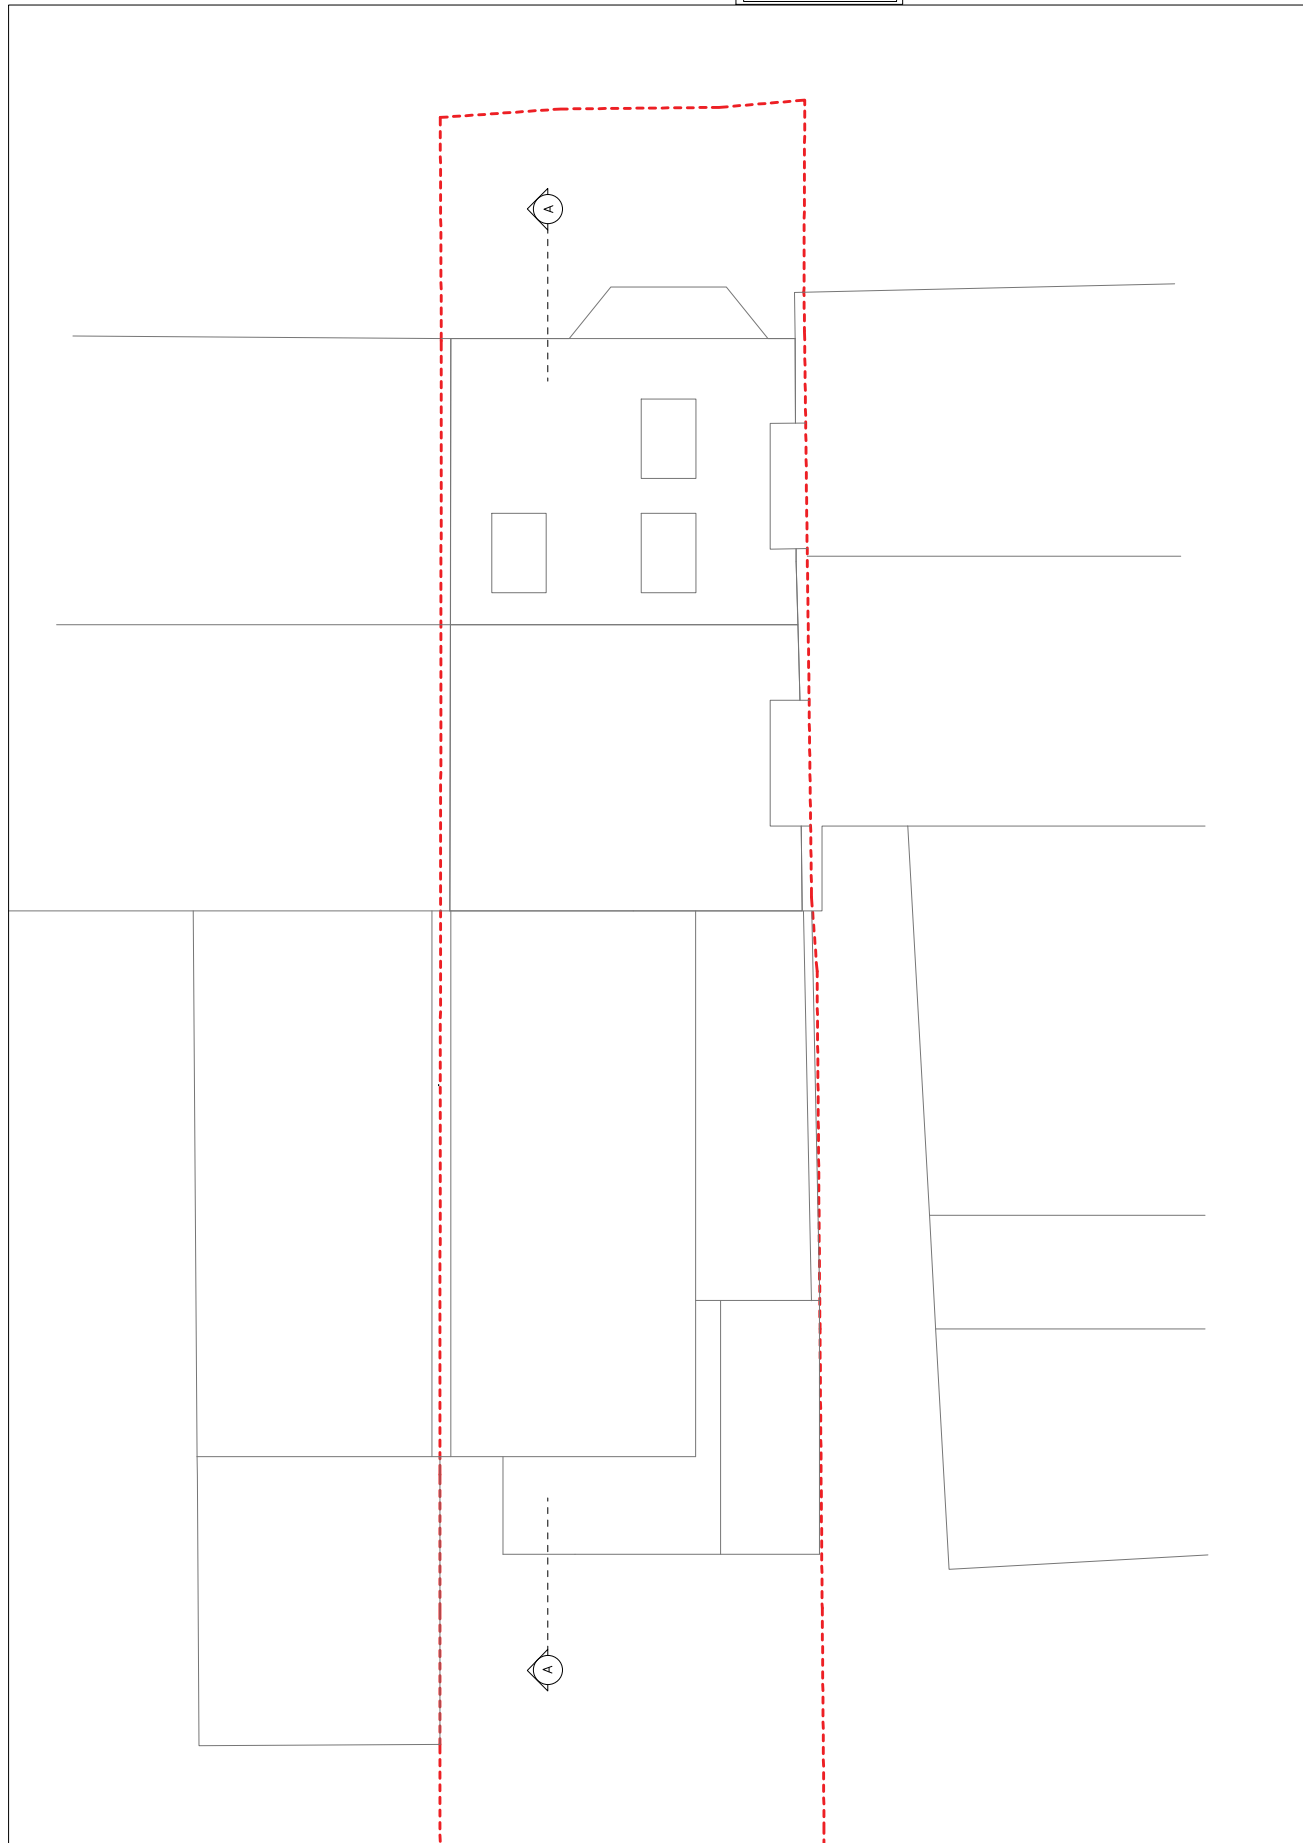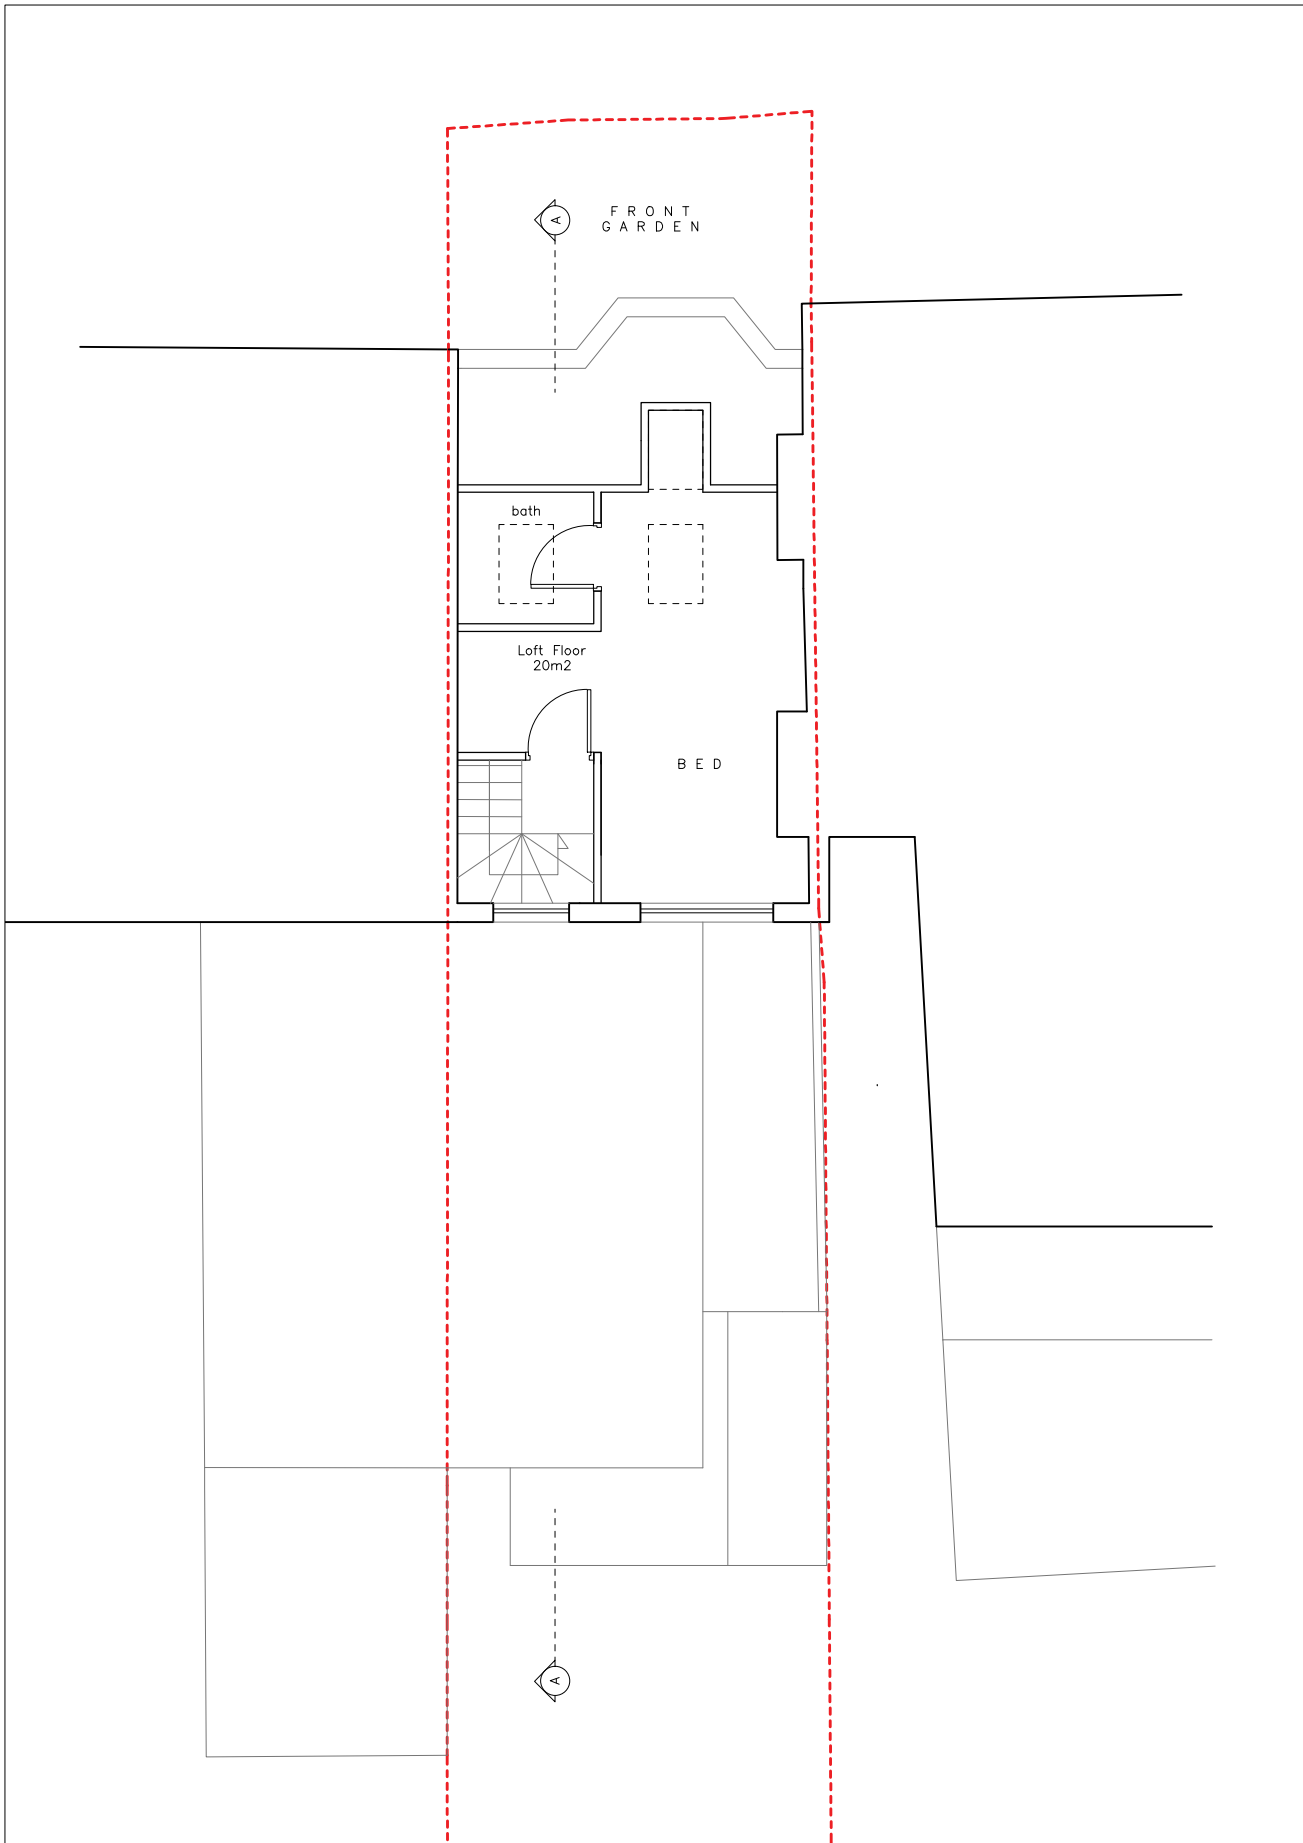

ROOF PLAN

ROOF PLAN

REV	DATE	DESCRIPTION	CHK'D
-----	------	-------------	-------



LIFE DESIGN
 W life-udesign.com
 E gilbert@life-udesign.com
 M +44 (0) 7595086170

CLIENT
-

PROJECT
25 Ingham Road NW6 1DG


SCALE 1:100 @A3	DATE 2021.10.04
DRAWN	CHK'D

DRAWING TITLE
EXISTING ROOF AND LOFT PLANS

PROJECT NO. 21056	DRAWING NO. EX003	REV. -
----------------------	----------------------	-----------




FRONT

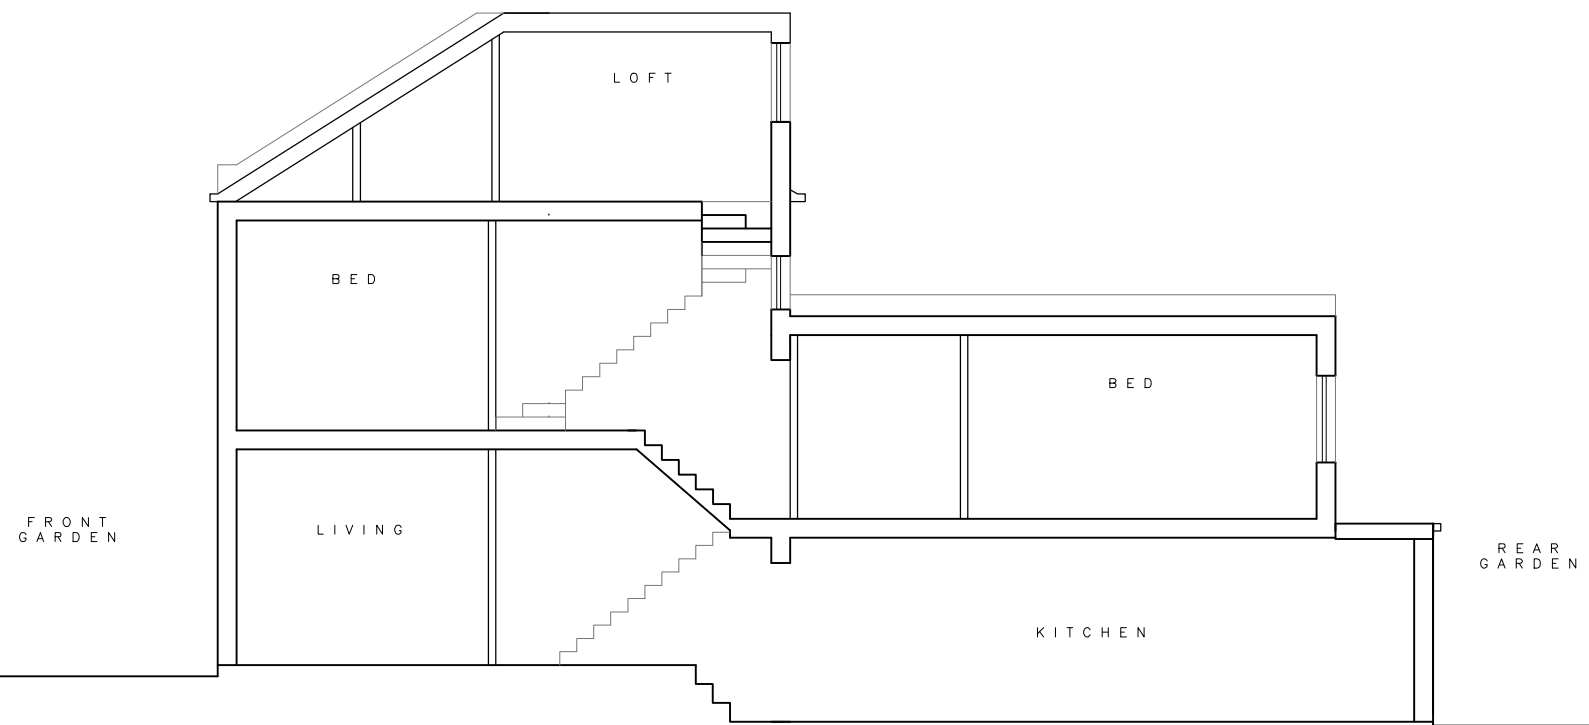


SECTION A-A

DRAWING STATUS
PLANNING

Disclaimer:
Drawing to be read in conjunction with all the relevant information.
All written dimensions to be checked on site before work commences. Discrepancies, where identified, must be reported to the architect immediately.
This drawing is the property of LIFE-U DESIGN and must not be reproduced or disclosed to any unauthorised person either wholly or in part without written consent.

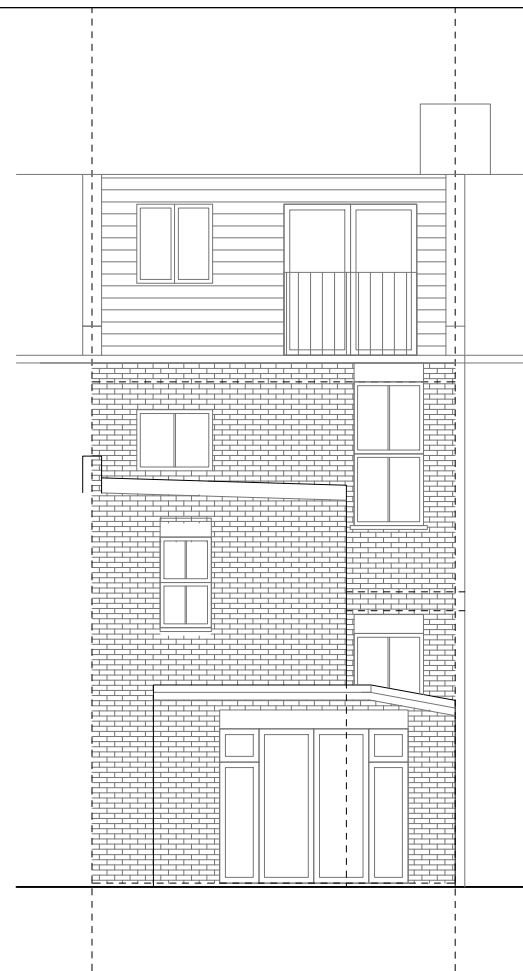

REAR

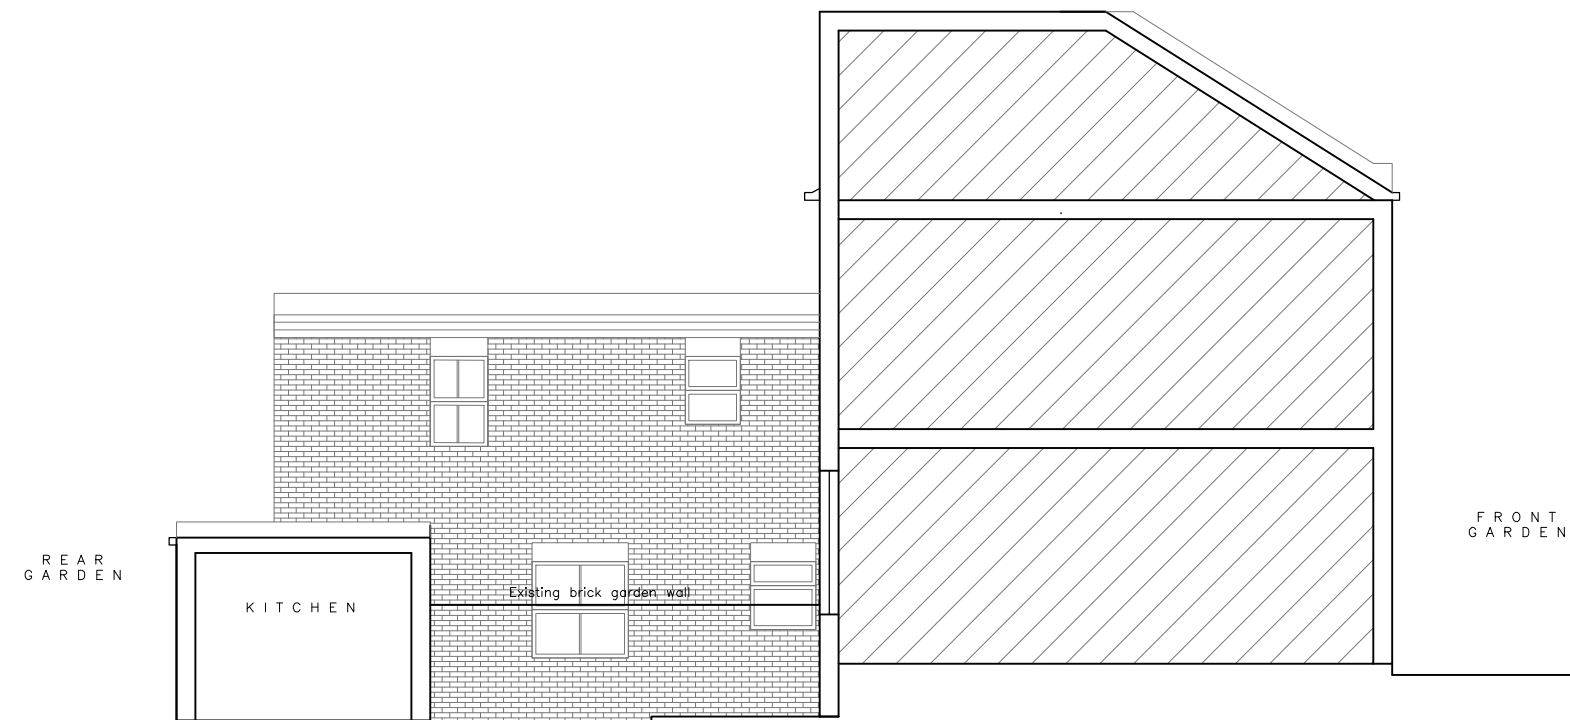

SIDE

REV	DATE	DESCRIPTION	CHK'D



W life-udesign.com
E gilbert@life-udesign.com
M +44 (0) 7595086170

CLIENT


PROJECT
25 Ingham Road NW6 1DG

SCALE 1:100 @A3 DATE 2021.10.04

DRAWN CHK'D


DRAWING TITLE
EXISTING SECTION & ELEVATIONS

PROJECT NO.	DRAWING NO.	REV.
21056	EX004	-

 

DRAWING STATUS
PLANNING

Disclaimer:
Drawing to be read in conjunction with all the relevant information.
All written dimensions to be checked on site before work commences. Discrepancies, where identified, must be reported to the architect immediately.
This drawing is the property of LIFE-U DESIGN and must not be reproduced or disclosed to any unauthorised person either wholly or in part without written consent.

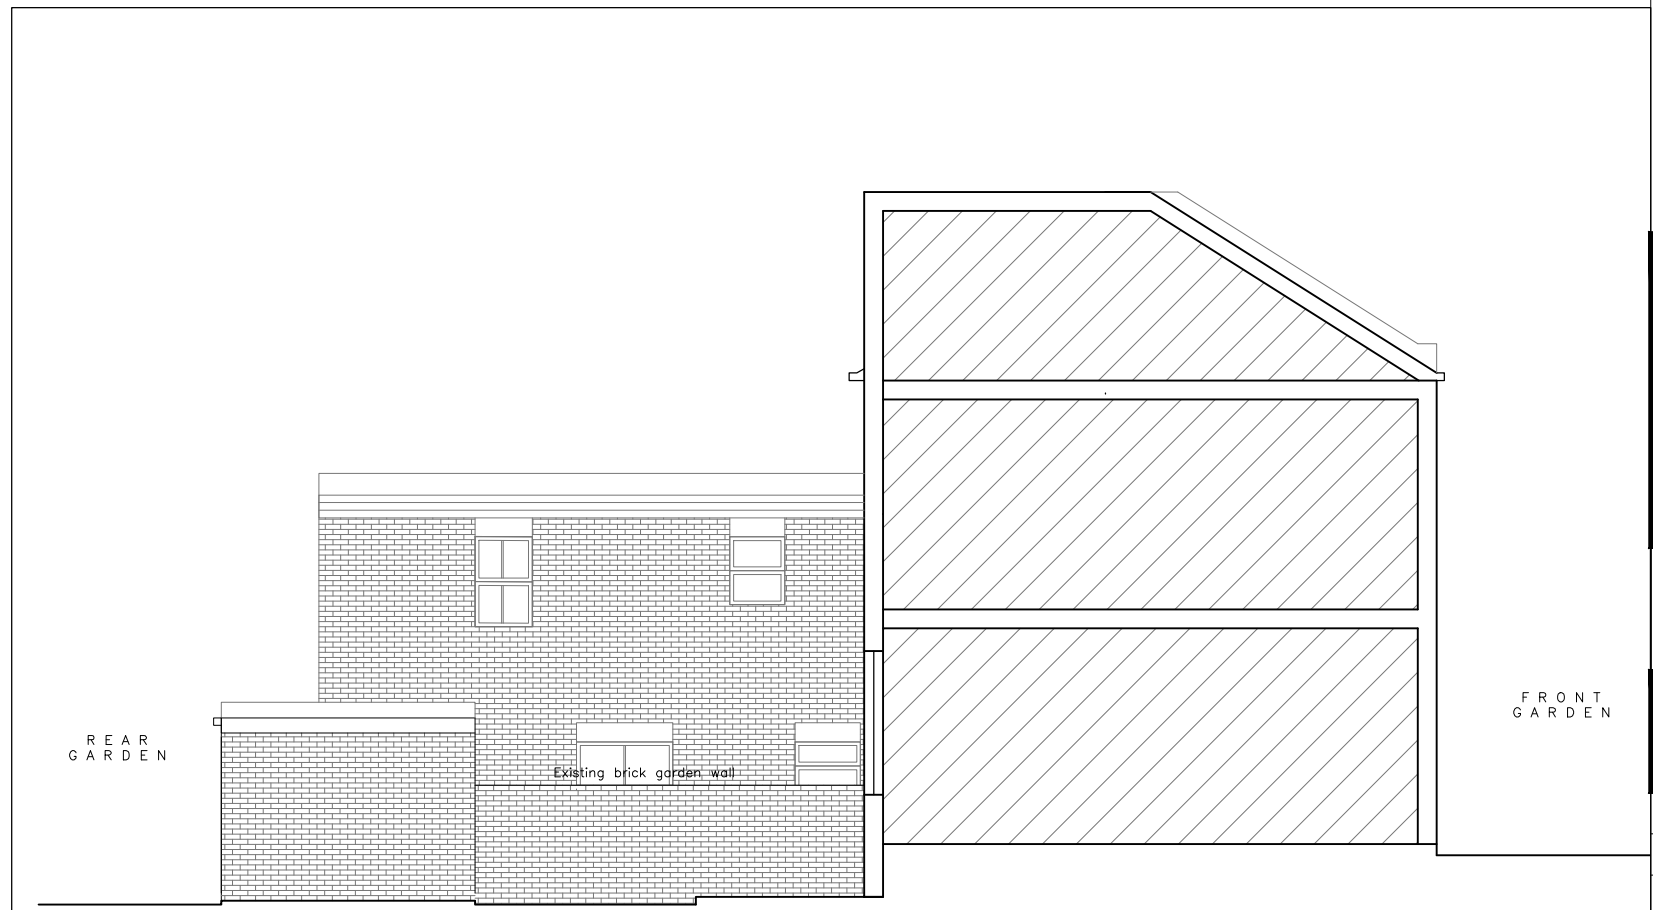

SIDE / SECTION

REV	DATE	DESCRIPTION	CHK'D
-----	------	-------------	-------

LIFE DESIGN
 W life-udesign.com
 E gilbert@life-udesign.com
 M +44 (0) 7595086170

CLIENT
-

PROJECT
25 Ingham Road NW6 1DG

SCALE 1:100 @A3	DATE 2021.10.04
DRAWN	CHK'D

DRAWING TITLE
EXISTING SECTION/ ELEVATION

PROJECT NO. 21056	DRAWING NO. EX005	REV. -
----------------------	----------------------	-----------