




Side Elevation

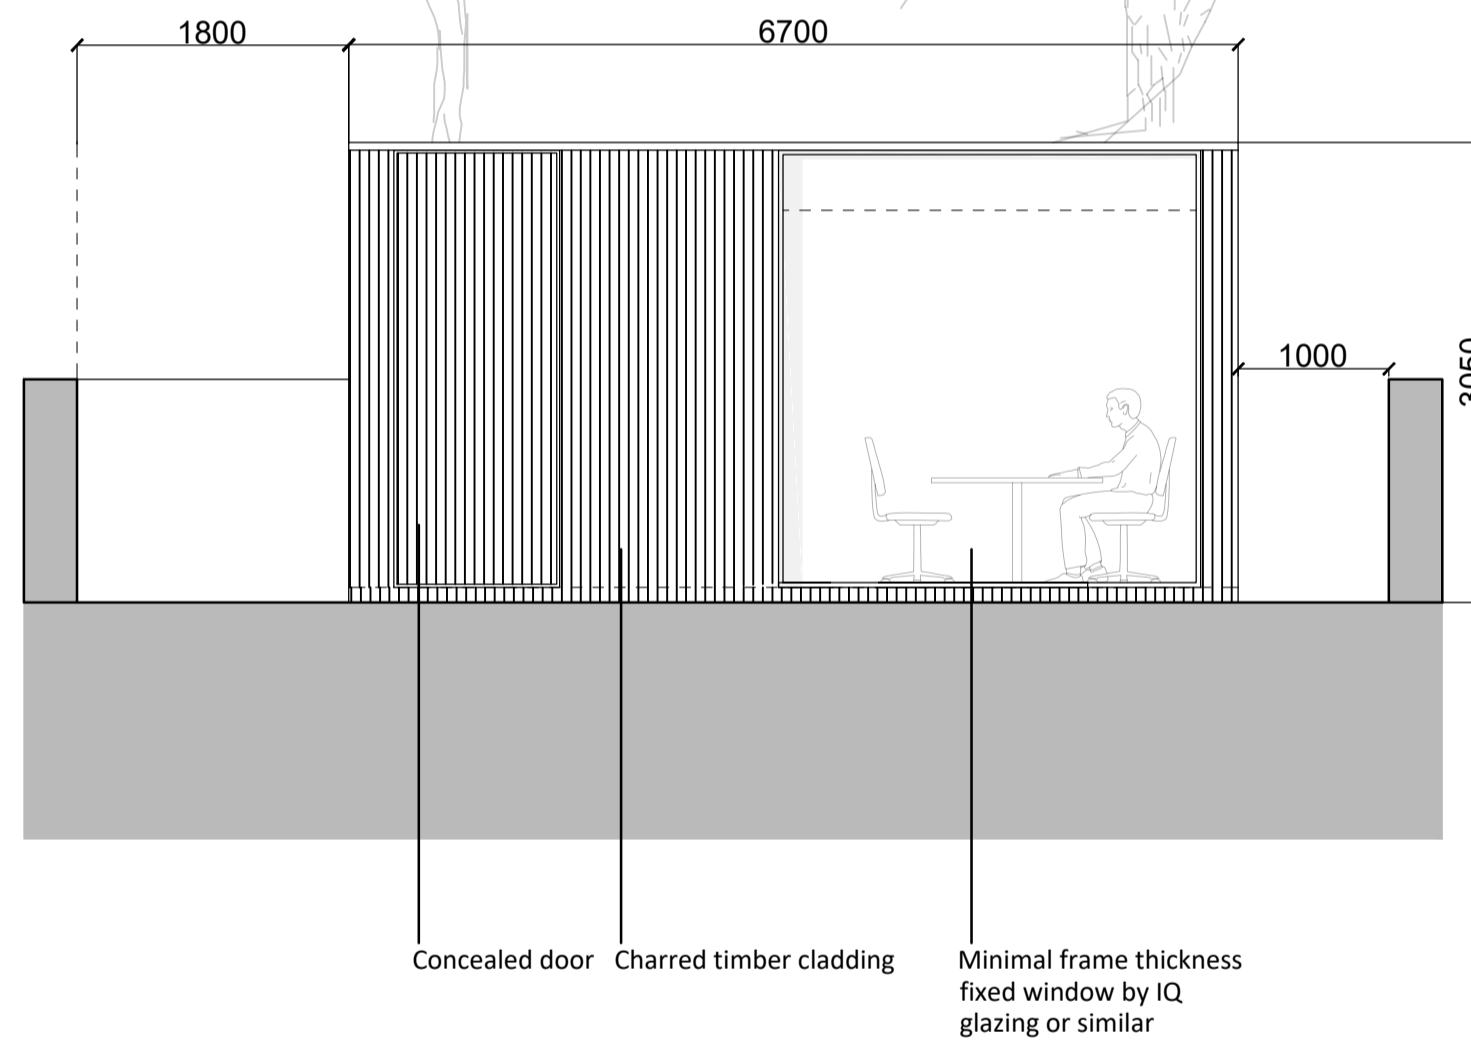

Front Elevation

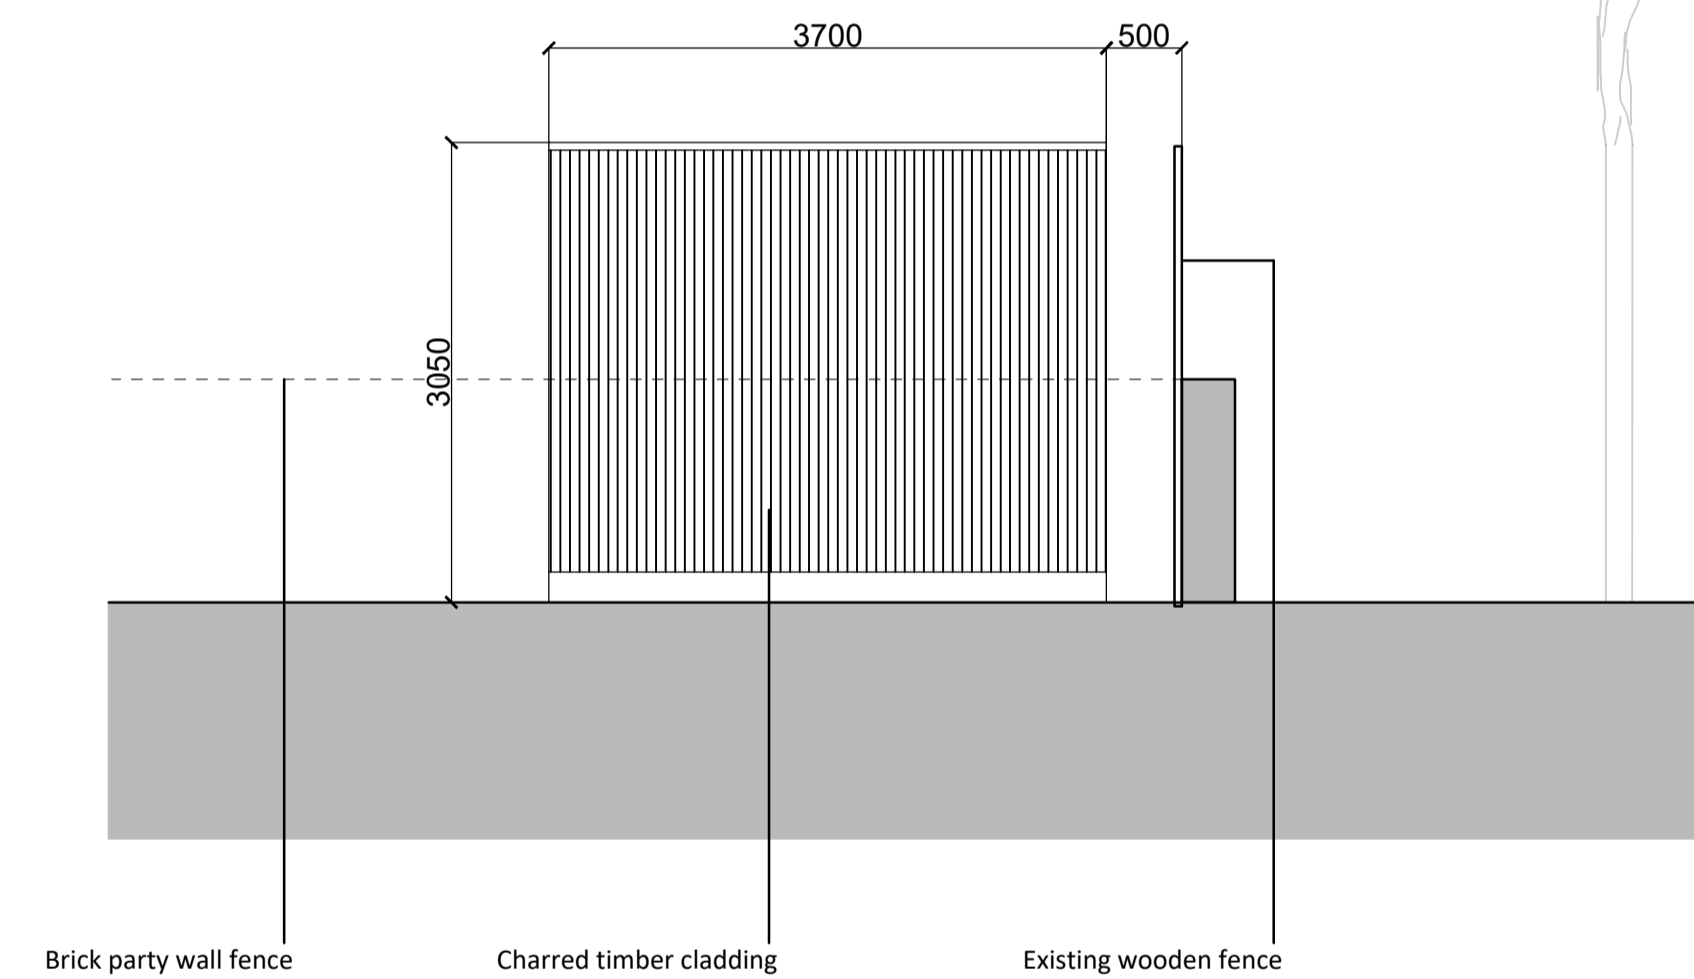

Side Elevation

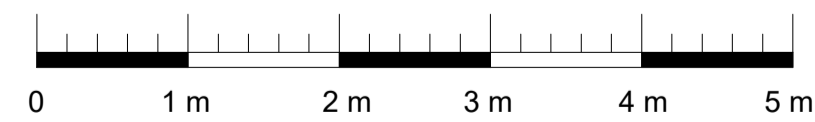

Do not scale from the drawing. All dimensions to be verified on site by contractor prior to commencement of any shop drawings and any works on site. Report all discrepancies to the Architect immediately.

This drawings is to be read in conjunction with all related consultant/engineers drawings and all other relevant information.

REV	DATE	DESCRIPTION	CKD
P1	17/06/2021	Issued for Planning	KAS
P2	03/10/2021	Revisions to proposed terrace and garden outbuilding	KAS

REV	DATE	DESCRIPTION	CKD

KAS Architects Ltd.
 2 Lord Cameron House
 London NW3 7SU
 07791420636
 info@kasarchitects.com
 telephone
 email
 KAS JOB NO: 103

2 Belsize Square, NW3 4HT
 Rear Outbuilding Elevations
 103-ELE-DR-105

Client: Bahram Pourghadiri & Nazanin Shahrestani
 Scale: 1:50 @A1 / 1:100 @A3