



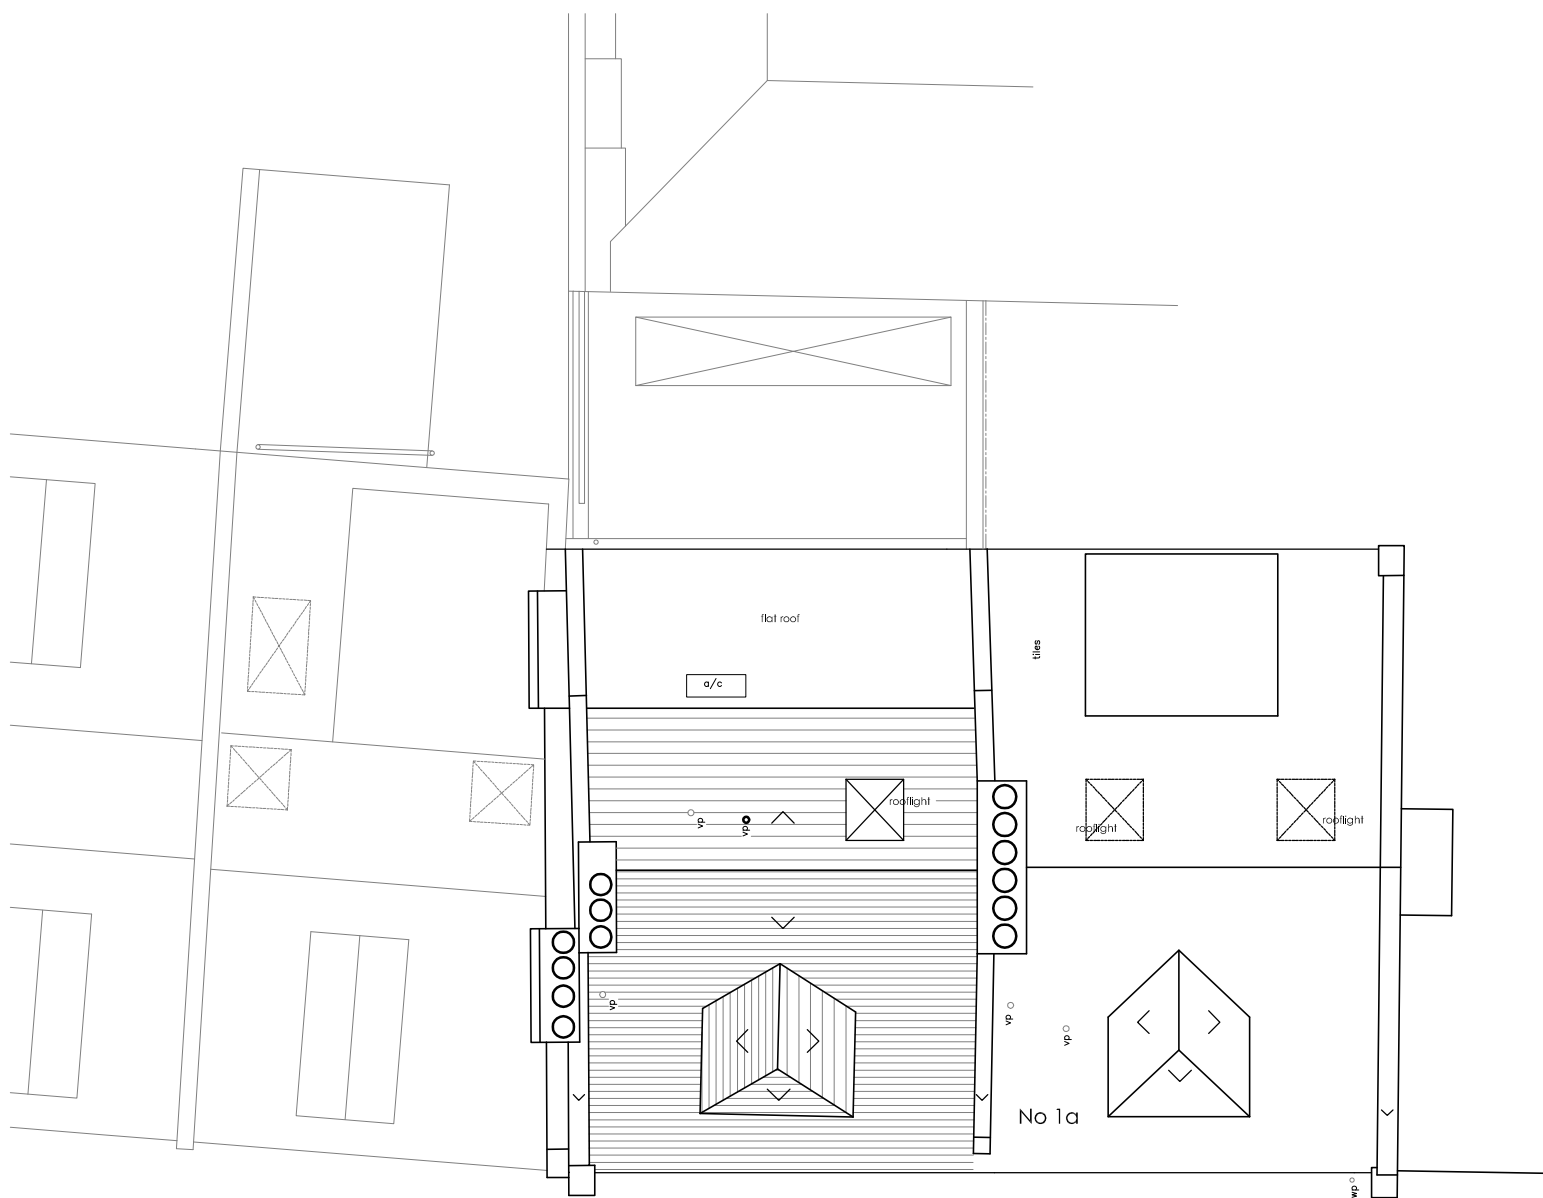

WELL ROAD

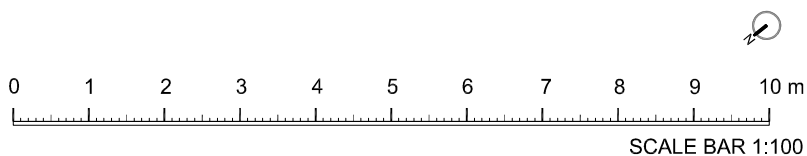

judd. architecture ltd.
architecture - services - interior design

2 McArthur Drive, Kings Hill, West Malling, Kent.
ME19 4GW

simon@jas-ltd.com
tel: 07817 808 909

project:
drawing title:
scale:
size:
date:

2A Well Road
Existing Roof Plan
1:100
A4
July 2021

drawn:
job ref:
dwg no.:
rev.:

MS
2104
EX07
-

General Notes: Do not scale drawings. Use figured dimensions only. All dimensions to be checked on site with discrepancies reported immediately to the Architect.