


KEY

	existing
	demolished
	proposed

0 @1:100 5 m

 

lime
ø 0.40
ht 14

lime
ø 0.35
ht 14

maple
ø 0.20
ht 11

palm
ø 0.15
ht 10

No. 7

No. 11



London 16 Lambton Place Notting Hill
London W11 2SH T +44 (0)20 7229 3125

Oxford Chandos Yard 83 Bicester Road
Long Crendon HP18 9EE T +44 (0)1844 203310

W www.wolffarchitects.co.uk E info@wolffarchitects.co.uk




This drawing is protected under Copyright and at no time should any portion be reproduced or copied without the permission of the Architect (Design Copyright Act 1968).





It must not be used for purposes other than that for which it is provided. It is supplied without liability for any errors or omissions. All dimensions to be checked on site.

Rev.	Description	Date	Rev.	Description	Date
0	First issue.	25.06.2021			

Project Title				
9 Wadham Gardens London NW3 3DN				
Drawing Title				
Existing Ground Floor				
Status	Drawn by	Checked by		
PLANNING				
Scale	Project No.	Work Stage	Dwg. No.	Rev.
1:100 @ A3	1951	PL	010	0



KEY	
	existing
	demolished
	proposed

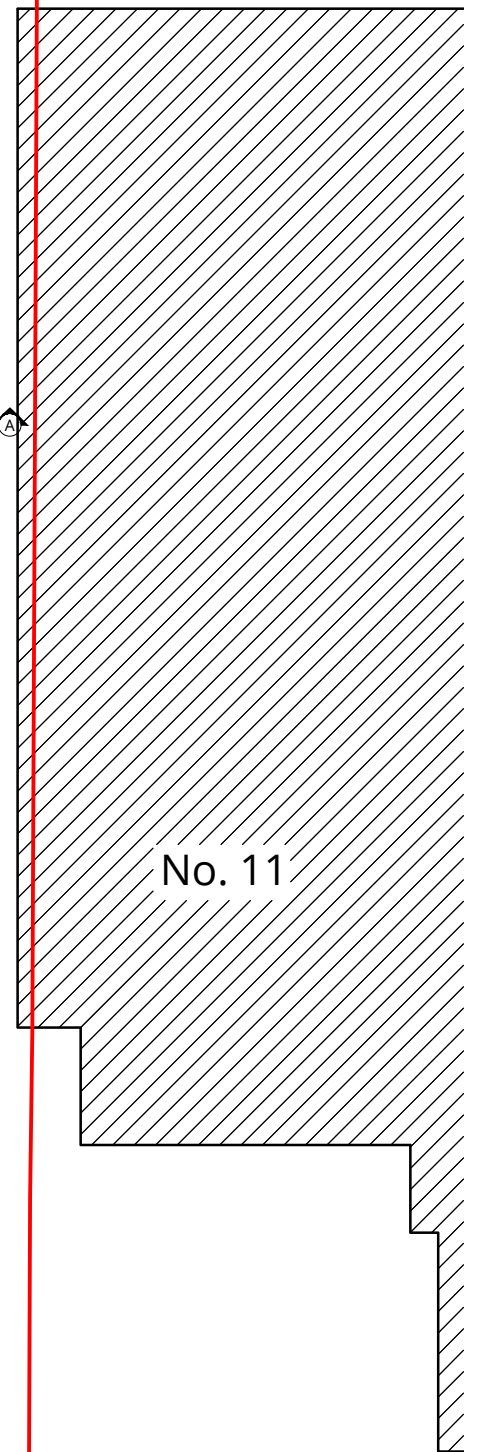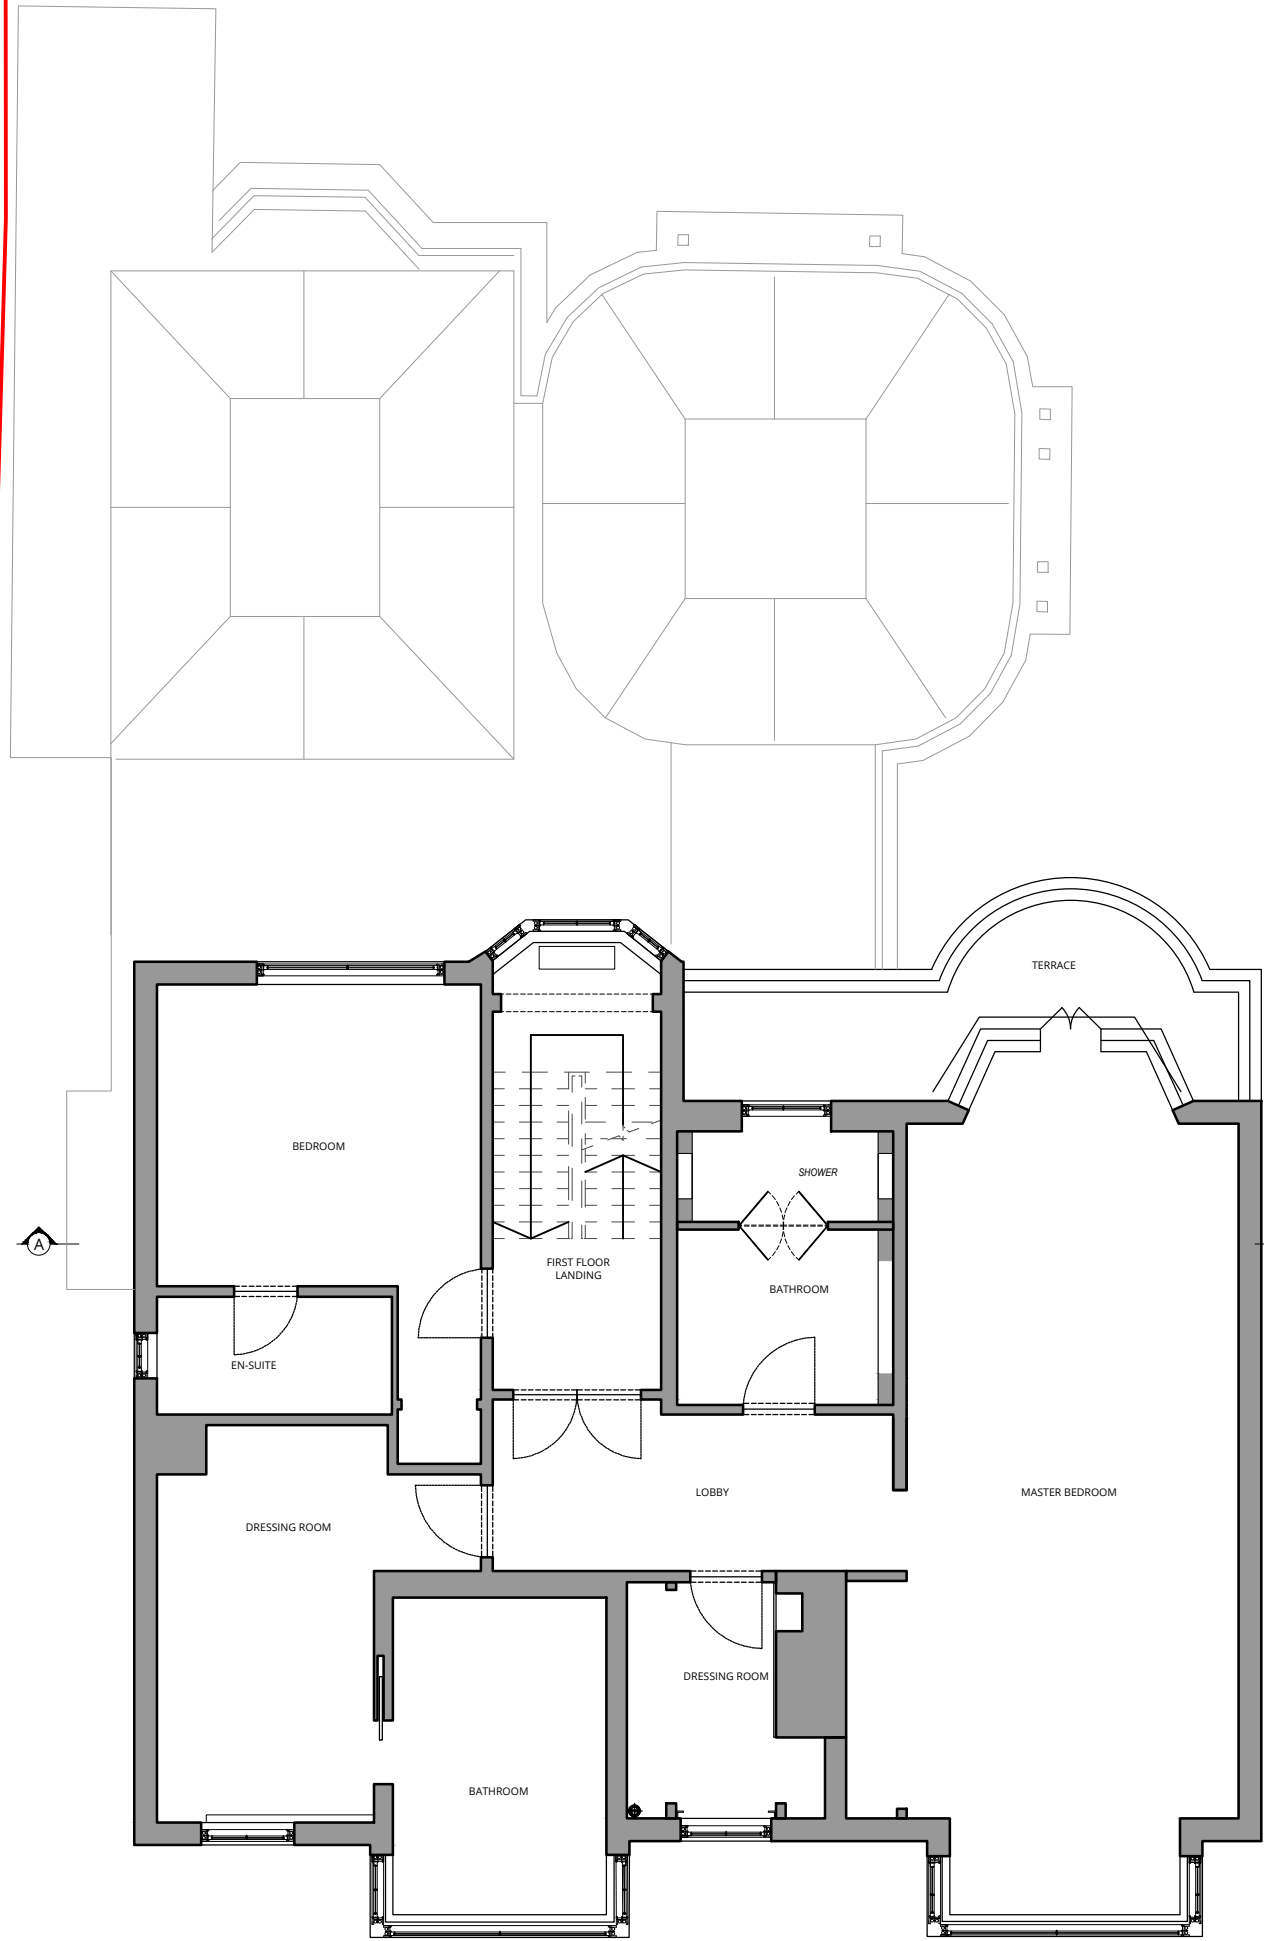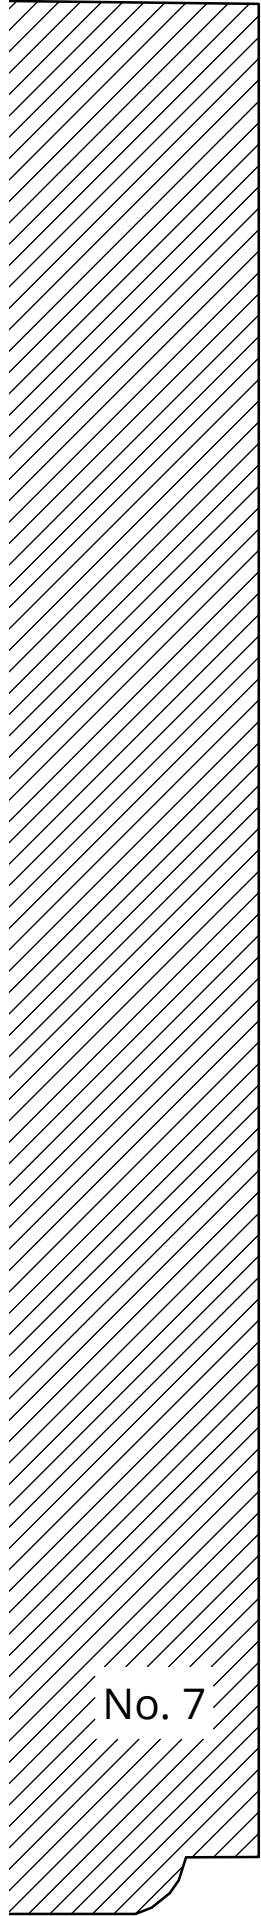 

London 16 Lambton Place Notting Hill
London W11 2SH T +44 (0)20 7229 3125

Oxford Chandos Yard 83 Bicester Road
Long Crendon HP18 9EE T +44 (0)1844 203310

W www.wolffarchitects.co.uk E info@wolffarchitects.co.uk



This drawing is protected under Copyright and at no time should any portion be reproduced or copied without the permission of the Architect (Design Copyright Act 1968).

It must not be used for purposes other than that for which it is provided. It is supplied without liability for any errors or omissions. All dimensions to be checked on site.

Rev.	Description	Date	Rev.	Description	Date
0	First issue.	25.06.2021			

Project Title				
9 Wadham Gardens London NW3 3DN				
Drawing Title				
Existing First Floor				
Status	Drawn by	Checked by		
PLANNING				
Scale	Project No.	Work Stage	Dwg. No.	Rev.
1:100 @ A3	1951 - PL		011 - 0	0



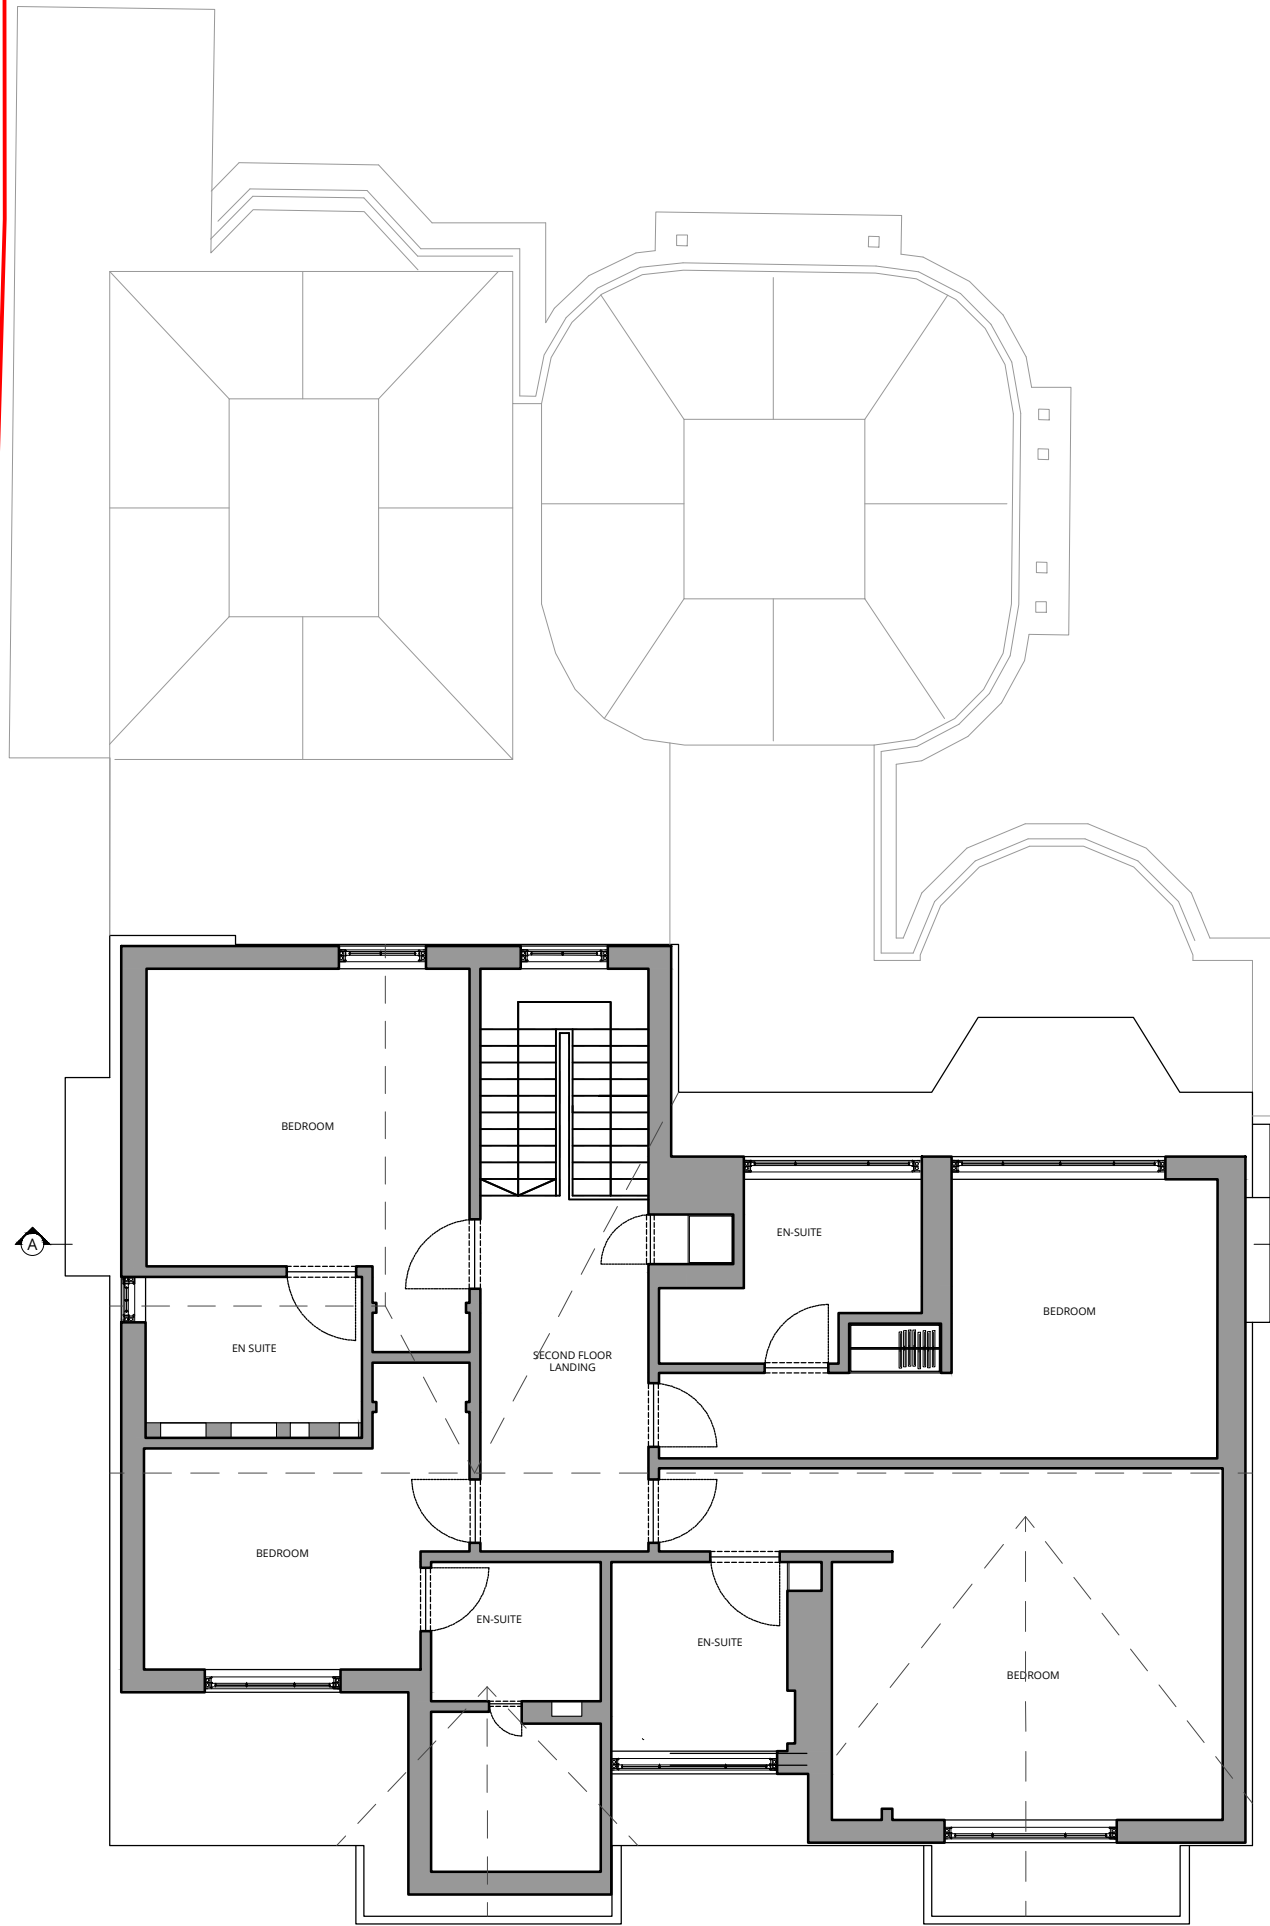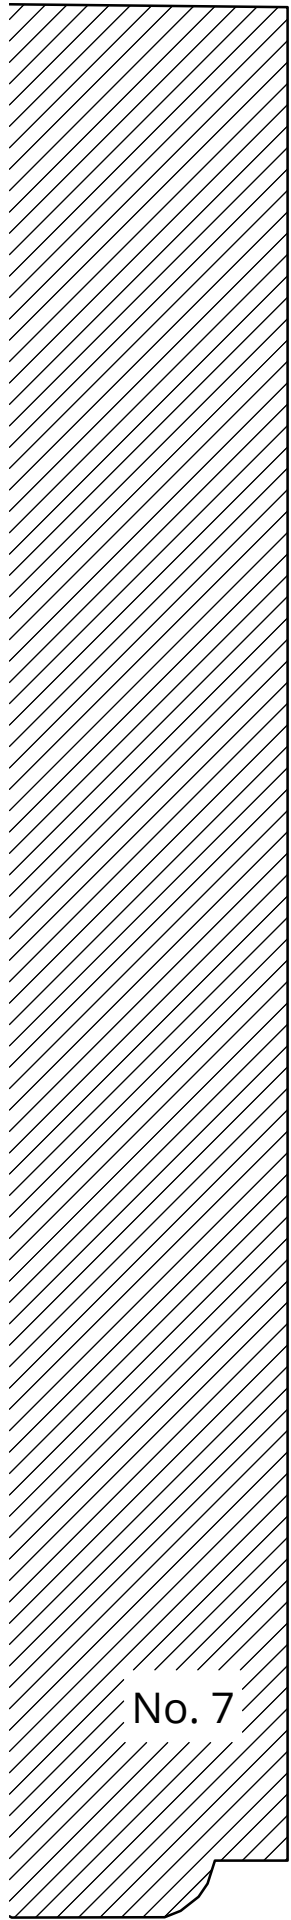


KEY

- existing
- demolished
- proposed

N

0 @1:100 5 m

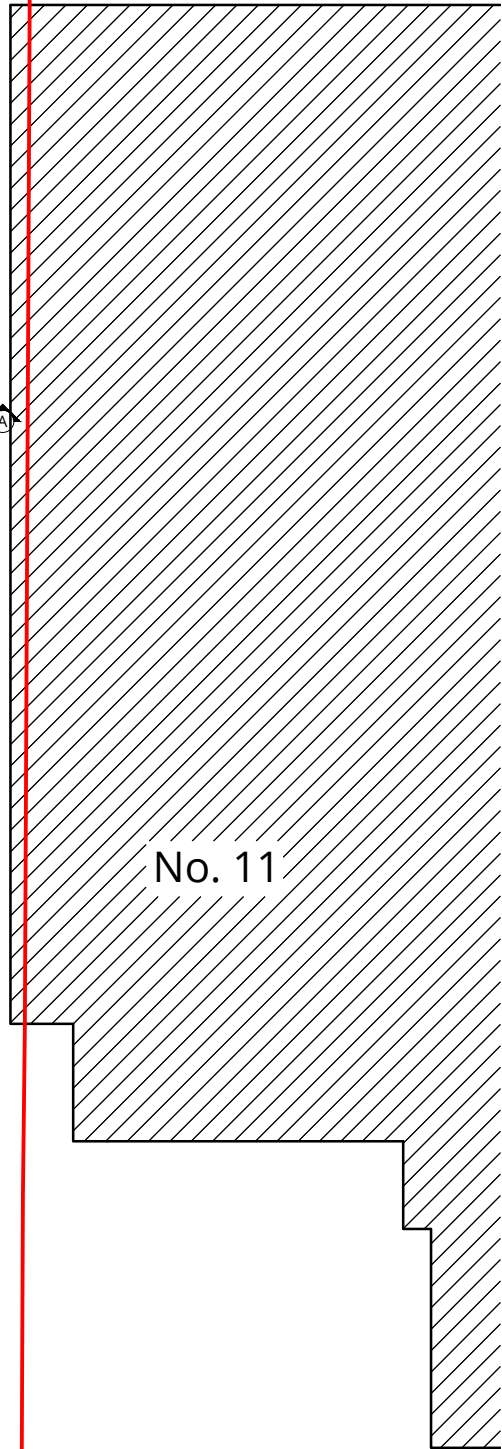

London 16 Lambton Place Notting Hill
London W11 2SH T +44 (0)20 7229 3125

Oxford Chandos Yard 83 Bicester Road
Long Crendon HP18 9EE T +44 (0)1844 203310

W www.wolffarchitects.co.uk E info@wolffarchitects.co.uk

This drawing is protected under Copyright and at no time should any portion be reproduced or copied without the permission of the Architect (Design Copyright Act 1968).


It must not be used for purposes other than that for which it is provided. It is supplied without liability for any errors or omissions. All dimensions to be checked on site.

Rev.	Description	Date	Rev.	Description	Date
0	First issue.	25.06.2021			



Project Title
**9 Wadham Gardens
London NW3 3DN**

Drawing Title
Existing Second Floor

Status PLANNING	Drawn by	Checked by
Scale 1:100 @ A3	Project No. 1951 - PL	Dwg. No. 012 - 0

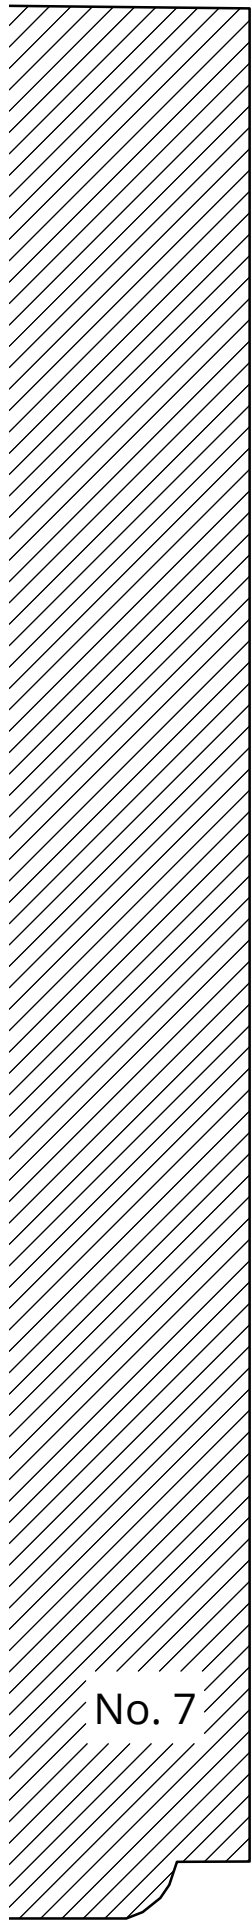


No. 7

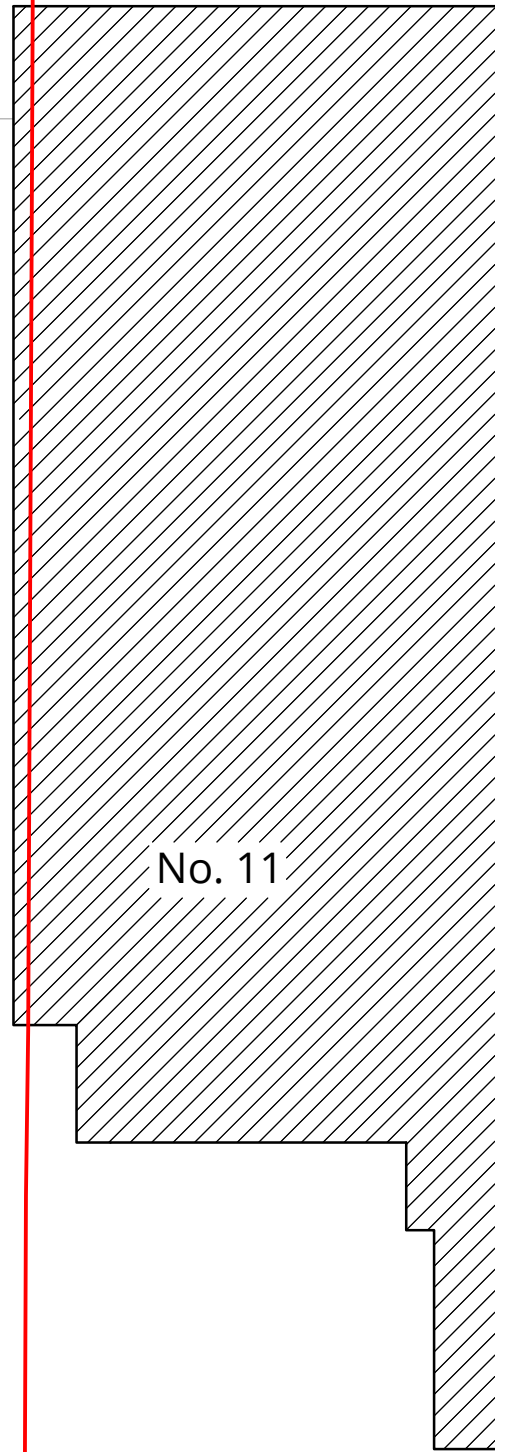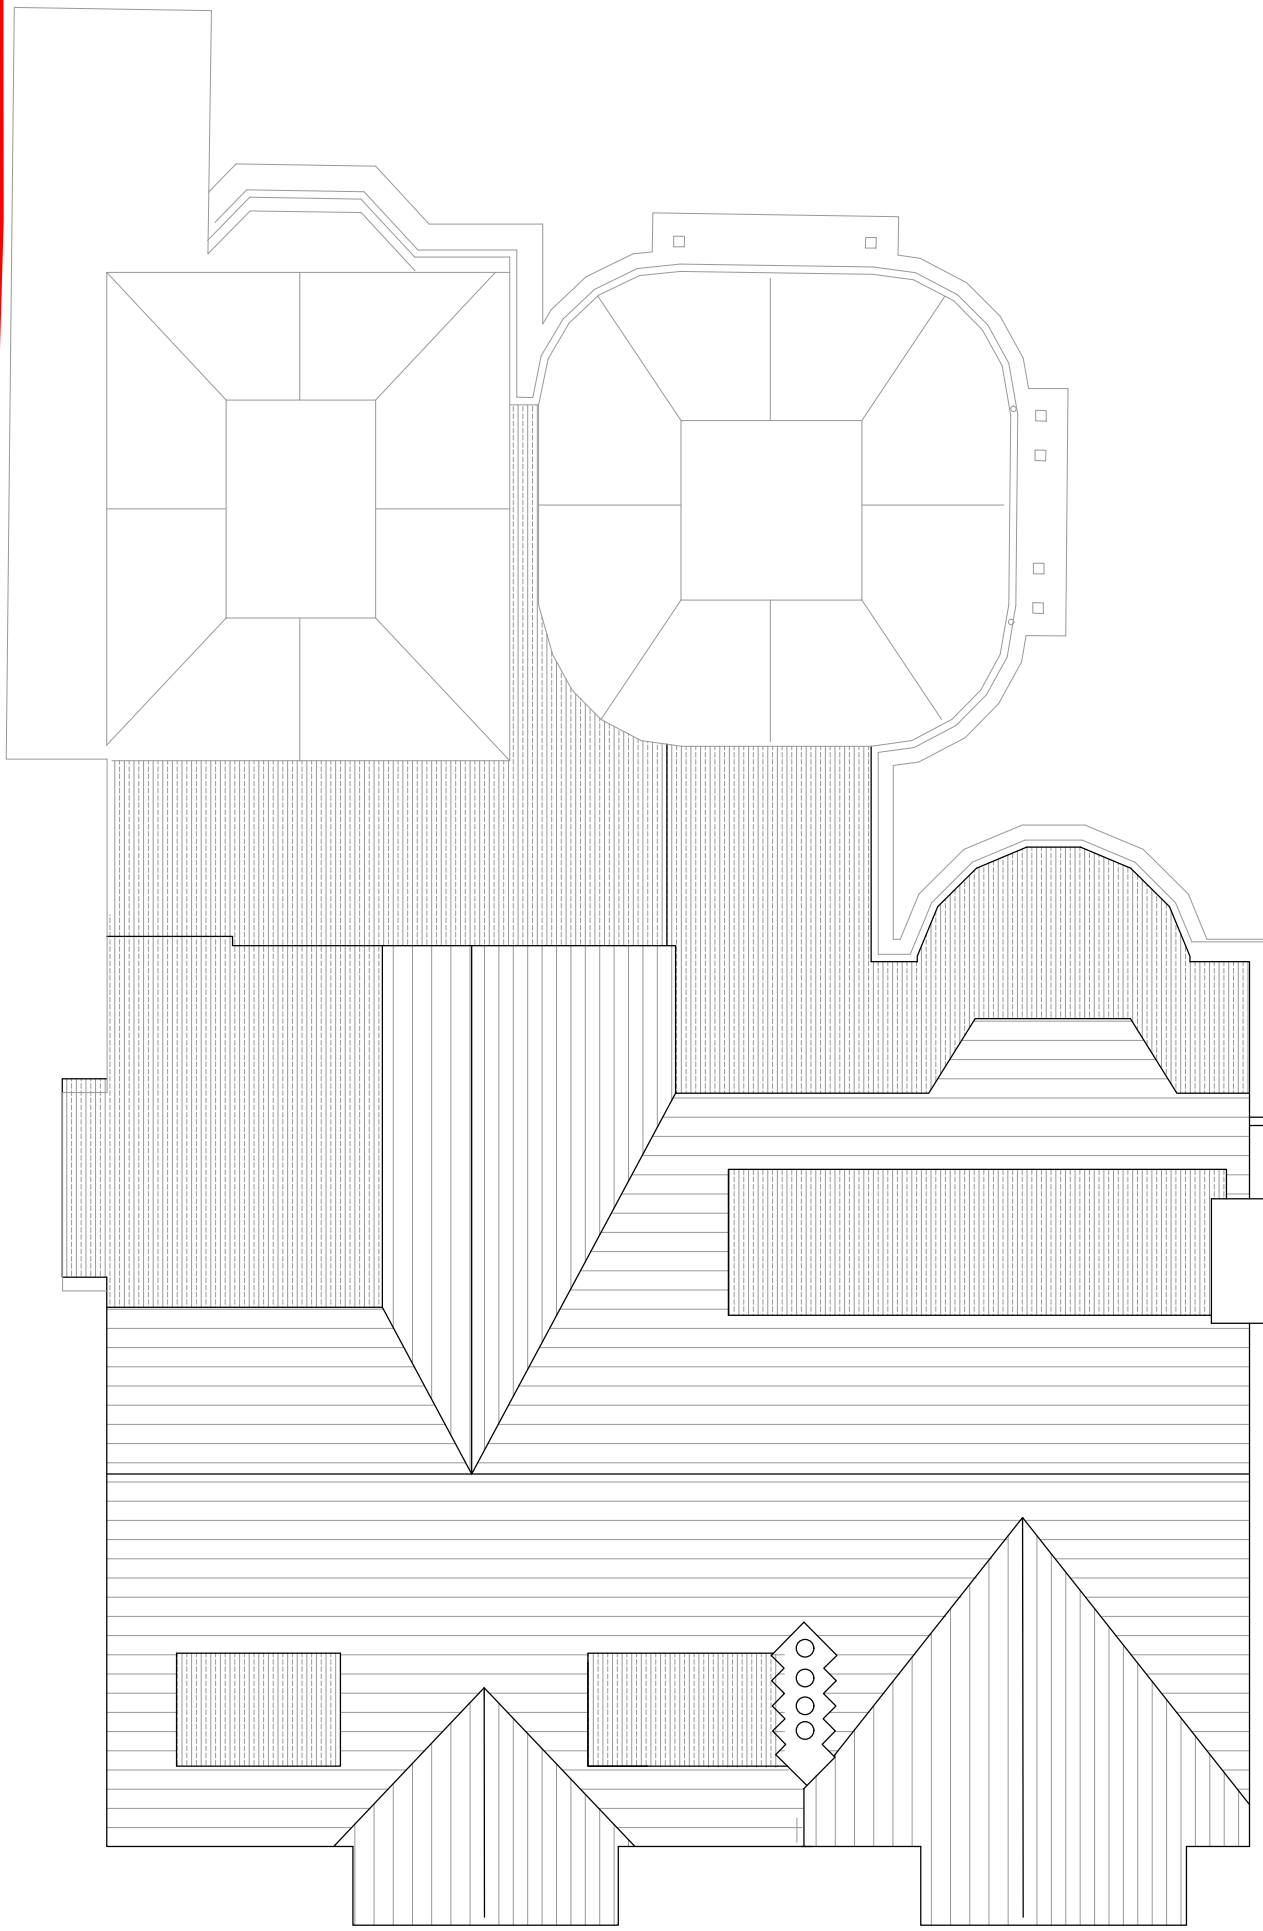

No. 11

KEY

	existing
	demolished
	proposed

 

London 16 Lambton Place Notting Hill
London W11 2SH T +44 (0)20 7229 3125
Oxford Chandos Yard 83 Bicester Road
Long Crendon HP18 9EE T +44 (0)1844 203310
W www.wolffarchitects.co.uk E info@wolffarchitects.co.uk

This drawing is protected under Copyright and at no time should any portion be reproduced or copied without the permission of the Architect (Design Copyright Act 1968).

It must not be used for purposes other than that for which it is provided. It is supplied without liability for any errors or omissions. All dimensions to be checked on site.

Rev.	Description	Date	Rev.	Description	Date
0	First issue.	25.06.2021			

Project Title
**9 Wadham Gardens
London NW3 3DN**

Drawing Title
Existing Roof Plan

Status PLANNING	Drawn by	Checked by
Scale 1:100 @ A3	Project No. 1951 - PL	Dwg. No. 013 - 0





WOLFF ARCHITECTS




London 16 Lambton Place Notting Hill
London W11 2SH
T +44 (0)20 7229 3125

Oxford Chandos Yard 83 Bicester Road
Long Crendon HP18 9EE
T +44 (0)1844 203310

W www.wolffarchitects.co.uk
E info@wolffarchitects.co.uk

This drawing is protected under Copyright and at no time should any portion be reproduced or copied without the permission of the Architect (Design Copyright Act 1968). It must not be used for purposes other than that for which it is provided. It is supplied without liability for any errors or omissions. All dimensions to be checked on site.

KEY

-  existing
-  demolished
-  proposed



Rev.	Description	Date
0	First issue.	25.06.2021




Project Title
9 Wadham Gardens
London NW3 3DN

Drawing Title
Existing
Front (South) Elevation

Status
PLANNING

Drawn by	Checked by	Scale
AW		1:100 @ A3

Project No.	Work Stage	Dwg. No.	Rev.
1951	PL	030	0

 




WOLFF ARCHITECTS




London 16 Lambton Place Notting Hill
London W11 2SH
T +44 (0)20 7229 3125

Oxford Chandos Yard 83 Bicester Road
Long Crendon HP18 9EE
T +44 (0)1844 203310

W www.wolffarchitects.co.uk
E info@wolffarchitects.co.uk

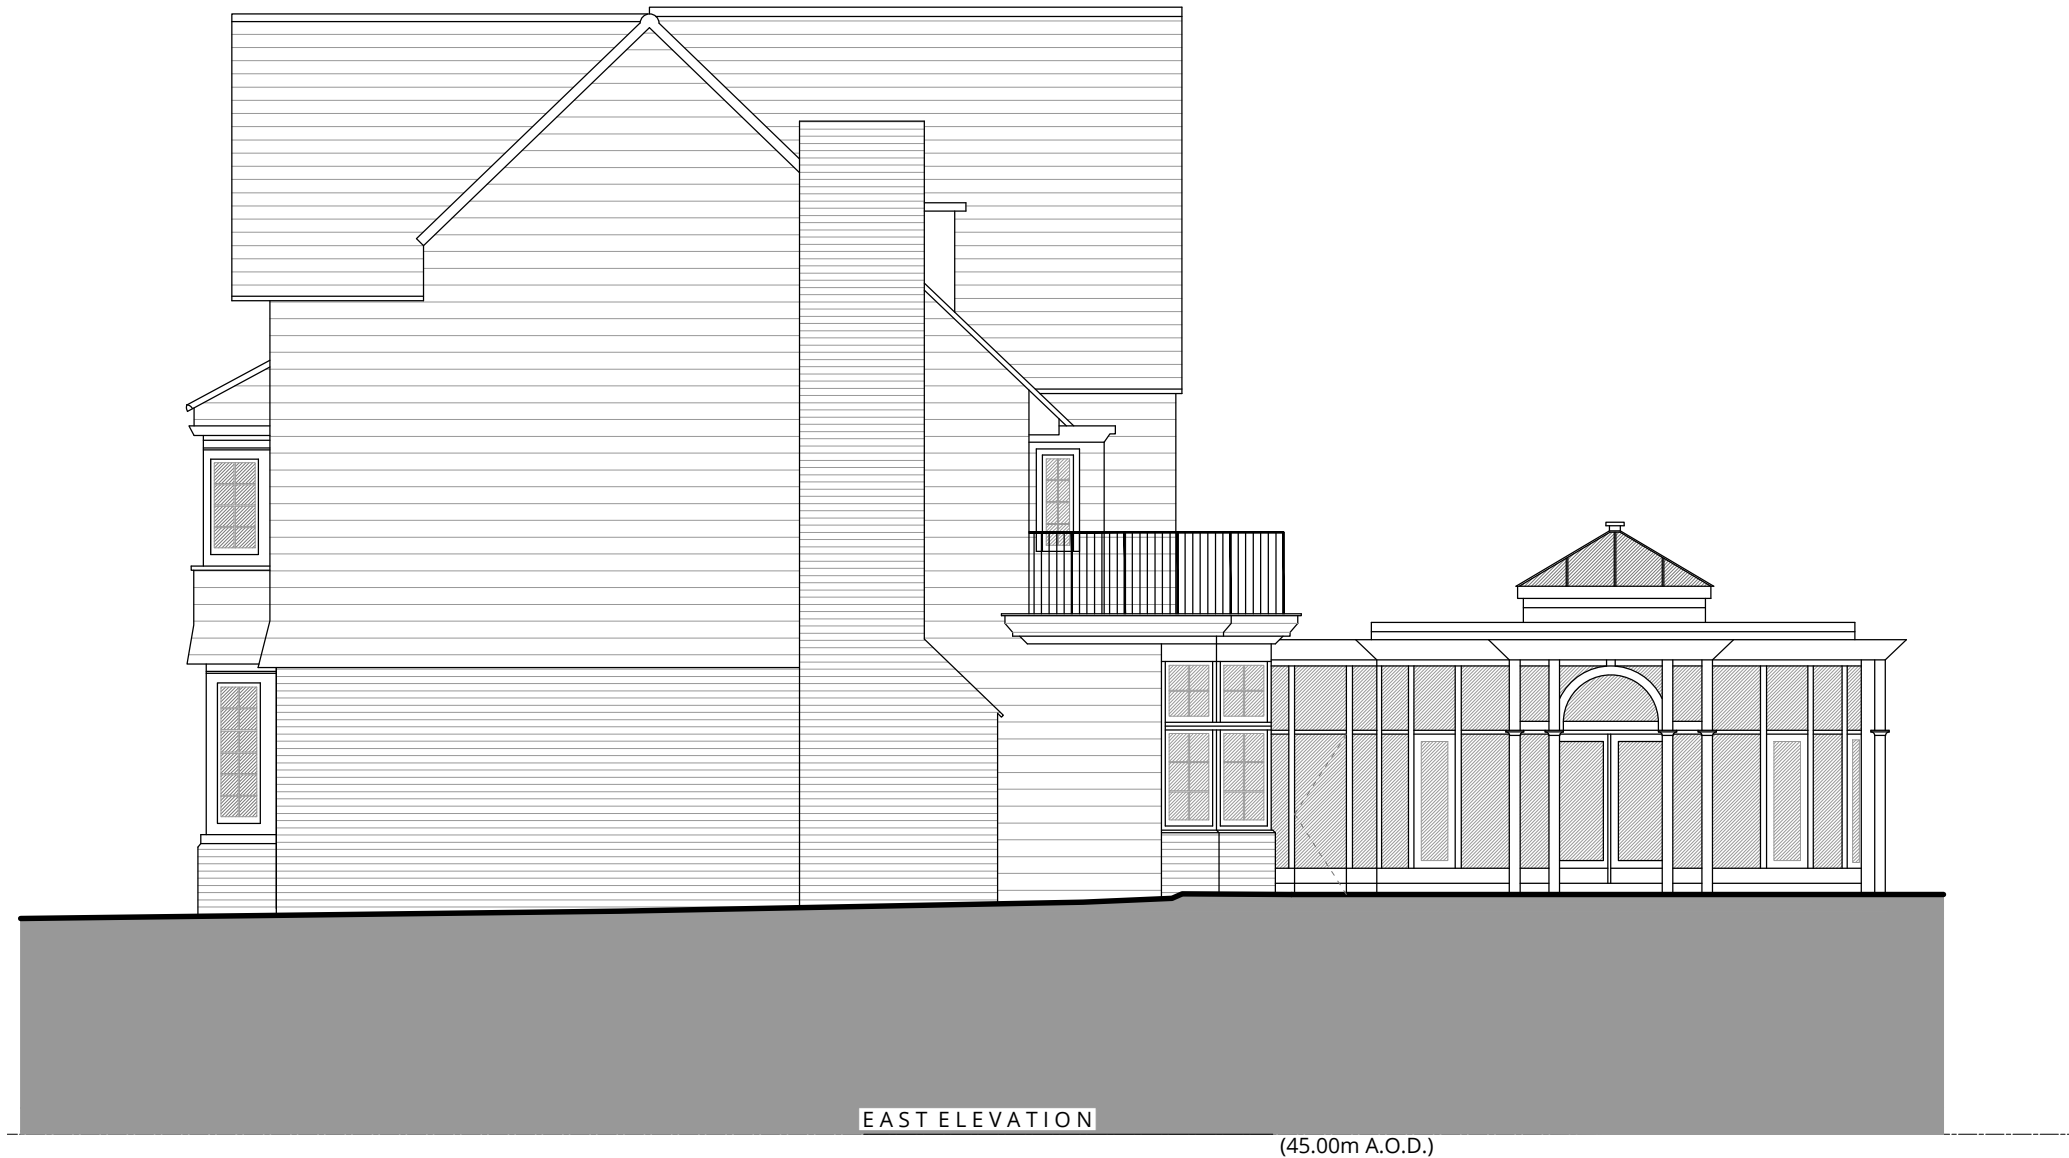This drawing is protected under Copyright and at no time should any portion be reproduced or copied without the permission of the Architect (Design Copyright Act 1968). It must not be used for purposes other than that for which it is provided. It is supplied without liability for any errors or omissions. All dimensions to be checked on site.



KEY	
	existing
	demolished
	proposed

Rev.	Description	Date
0	First issue.	25.06.2021




Project Title
9 Wadham Gardens
London NW3 3DN

Drawing Title
Existing
East Elevation

Status
PLANNING

Drawn by	Checked by	Scale
AW		1:100 @ A3

Project No.	Work Stage	Dwg. No.	Rev.
1951	PL	032	0

 




WOLFF ARCHITECTS

London 16 Lambton Place Notting Hill
London W11 2SH
T +44 (0)20 7229 3125

Oxford Chandos Yard 83 Bicester Road
Long Crendon HP18 9EE
T +44 (0)1844 203310

W www.wolffarchitects.co.uk
E info@wolffarchitects.co.uk

This drawing is protected under Copyright and at no time should any portion be reproduced or copied without the permission of the Architect (Design Copyright Act 1968). It must not be used for purposes other than that for which it is provided. It is supplied without liability for any errors or omissions. All dimensions to be checked on site.

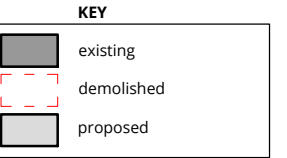

Rev.	Description	Date
0	First issue.	25.06.2021



Project Title
9 Wadham Gardens
London NW3 3DN


Drawing Title
Existing
Rear (North) Elevation

Status
PLANNING

Drawn by
AW

Checked by
PL

Scale
1:100 @ A3

 

Project No. Work Stage Dwg. No. Rev.
1951 - PL - 034 - 0






WOLFF ARCHITECTS

London 16 Lambton Place Notting Hill
London W11 2SH
T +44 (0)20 7229 3125

Oxford Chandos Yard 83 Bicester Road
Long Crendon HP18 9EE
T +44 (0)1844 203310

W www.wolffarchitects.co.uk
E info@wolffarchitects.co.uk

This drawing is protected under Copyright and at no time should any portion be reproduced or copied without the permission of the Architect (Design Copyright Act 1968). It must not be used for purposes other than that for which it is provided. It is supplied without liability for any errors or omissions. All dimensions to be checked on site.

KEY	
	existing
	demolished
	proposed



Rev.	Description	Date
0	First issue.	25.06.2021



Project Title
9 Wadham Gardens
London NW3 3DN

Drawing Title
Existing
West Elevation

Status
PLANNING

Drawn by
AW

Checked by

Scale
1:100 @ A3

Project No. Work Stage Dwg. No. Rev.

1951 - PL - 036 - 0

