

EXISTING FRONT ELEVATION

EXISTING REAR ELEVATION

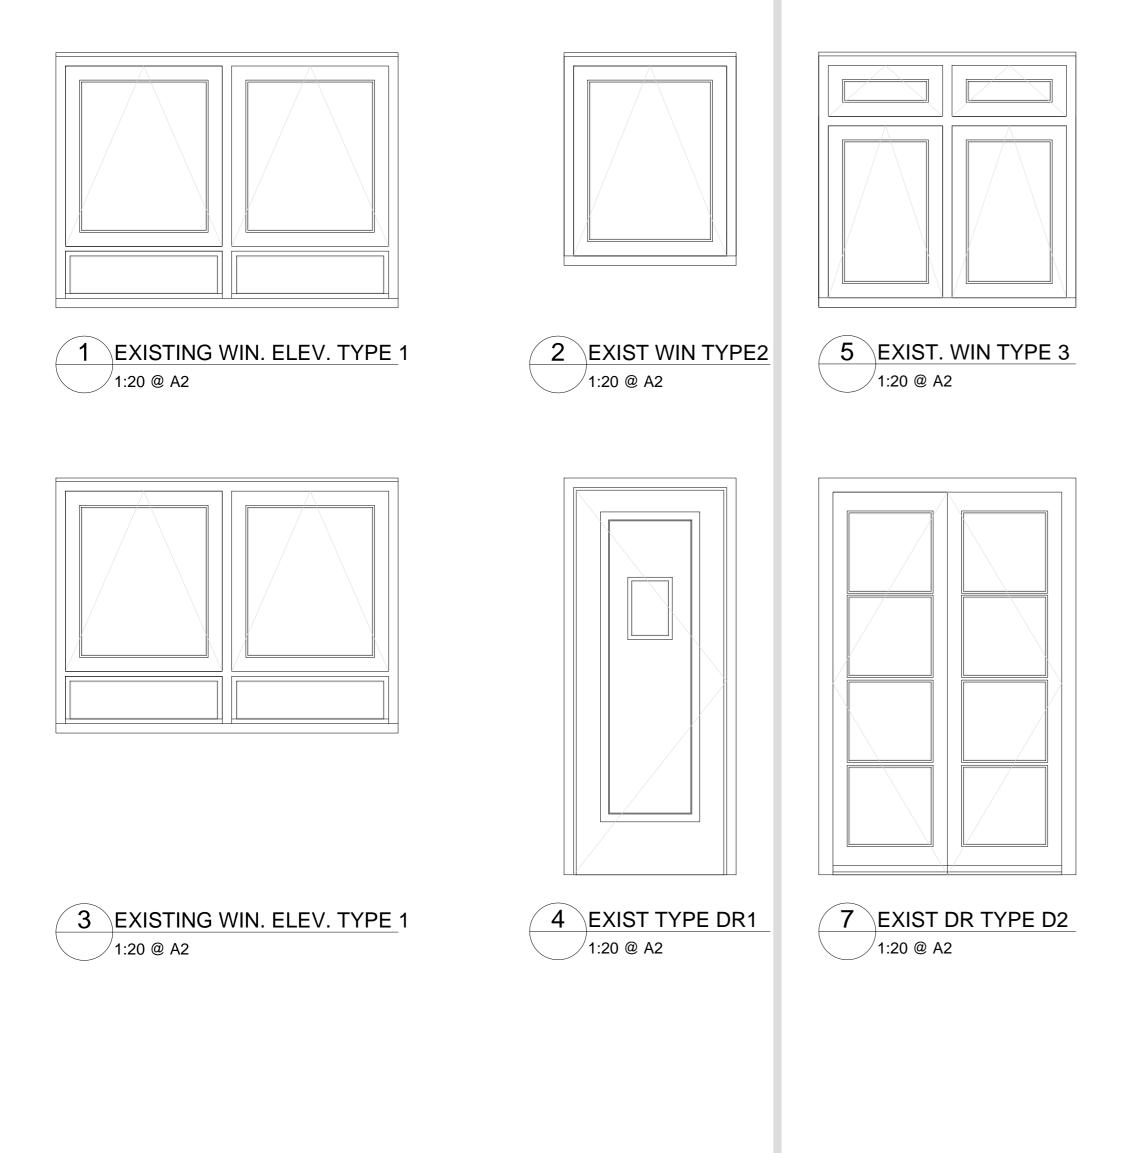

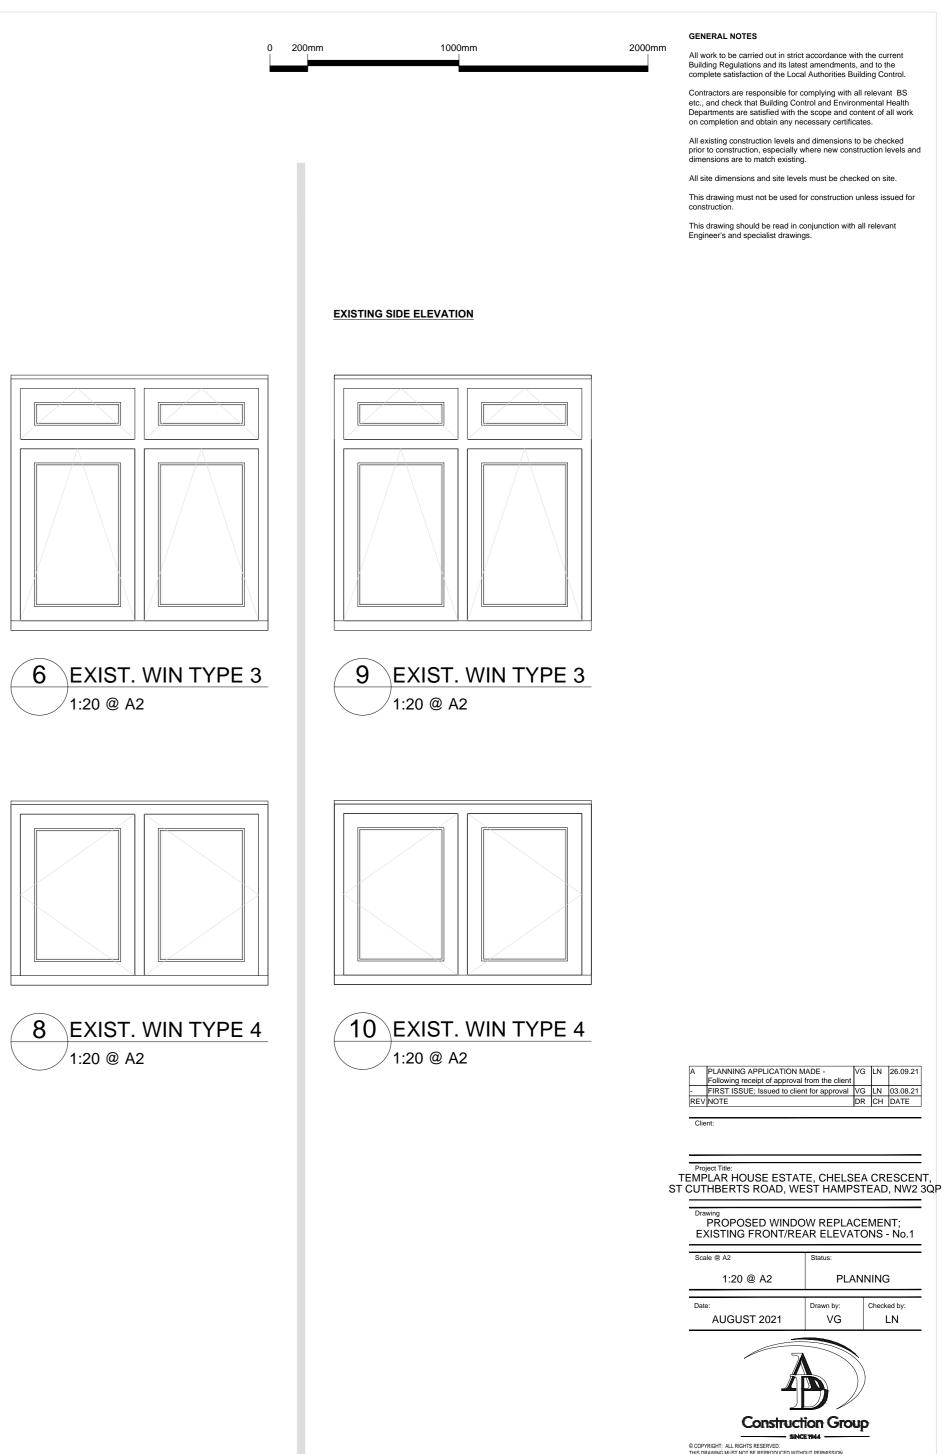

COPYRIGHT ALL RIGHTS RESERVE.
SINCETHA

OCOPYRIGHT ALL RIGHTS RESERVE.
THIS DRAWING MUST NOT BE REPRODUCED WITHOUT PERMISSION.
THIS DRAWING MUST BOT BE USED FOR CONSTRUCTION UNLESS ISSUED FOR
CONSTRUCTION.
ALD MENSIONS ON THIS DRAWING ARE IN MILLIMETERS (UNLESS OTHERWISE STATED).
DO NOT SCALE FROM THIS DRAWING.

Drawing No. K2055-KLE-PP-A-020

Revision: A