




Existing Access Point South - Side







Existing Access Point South - Front

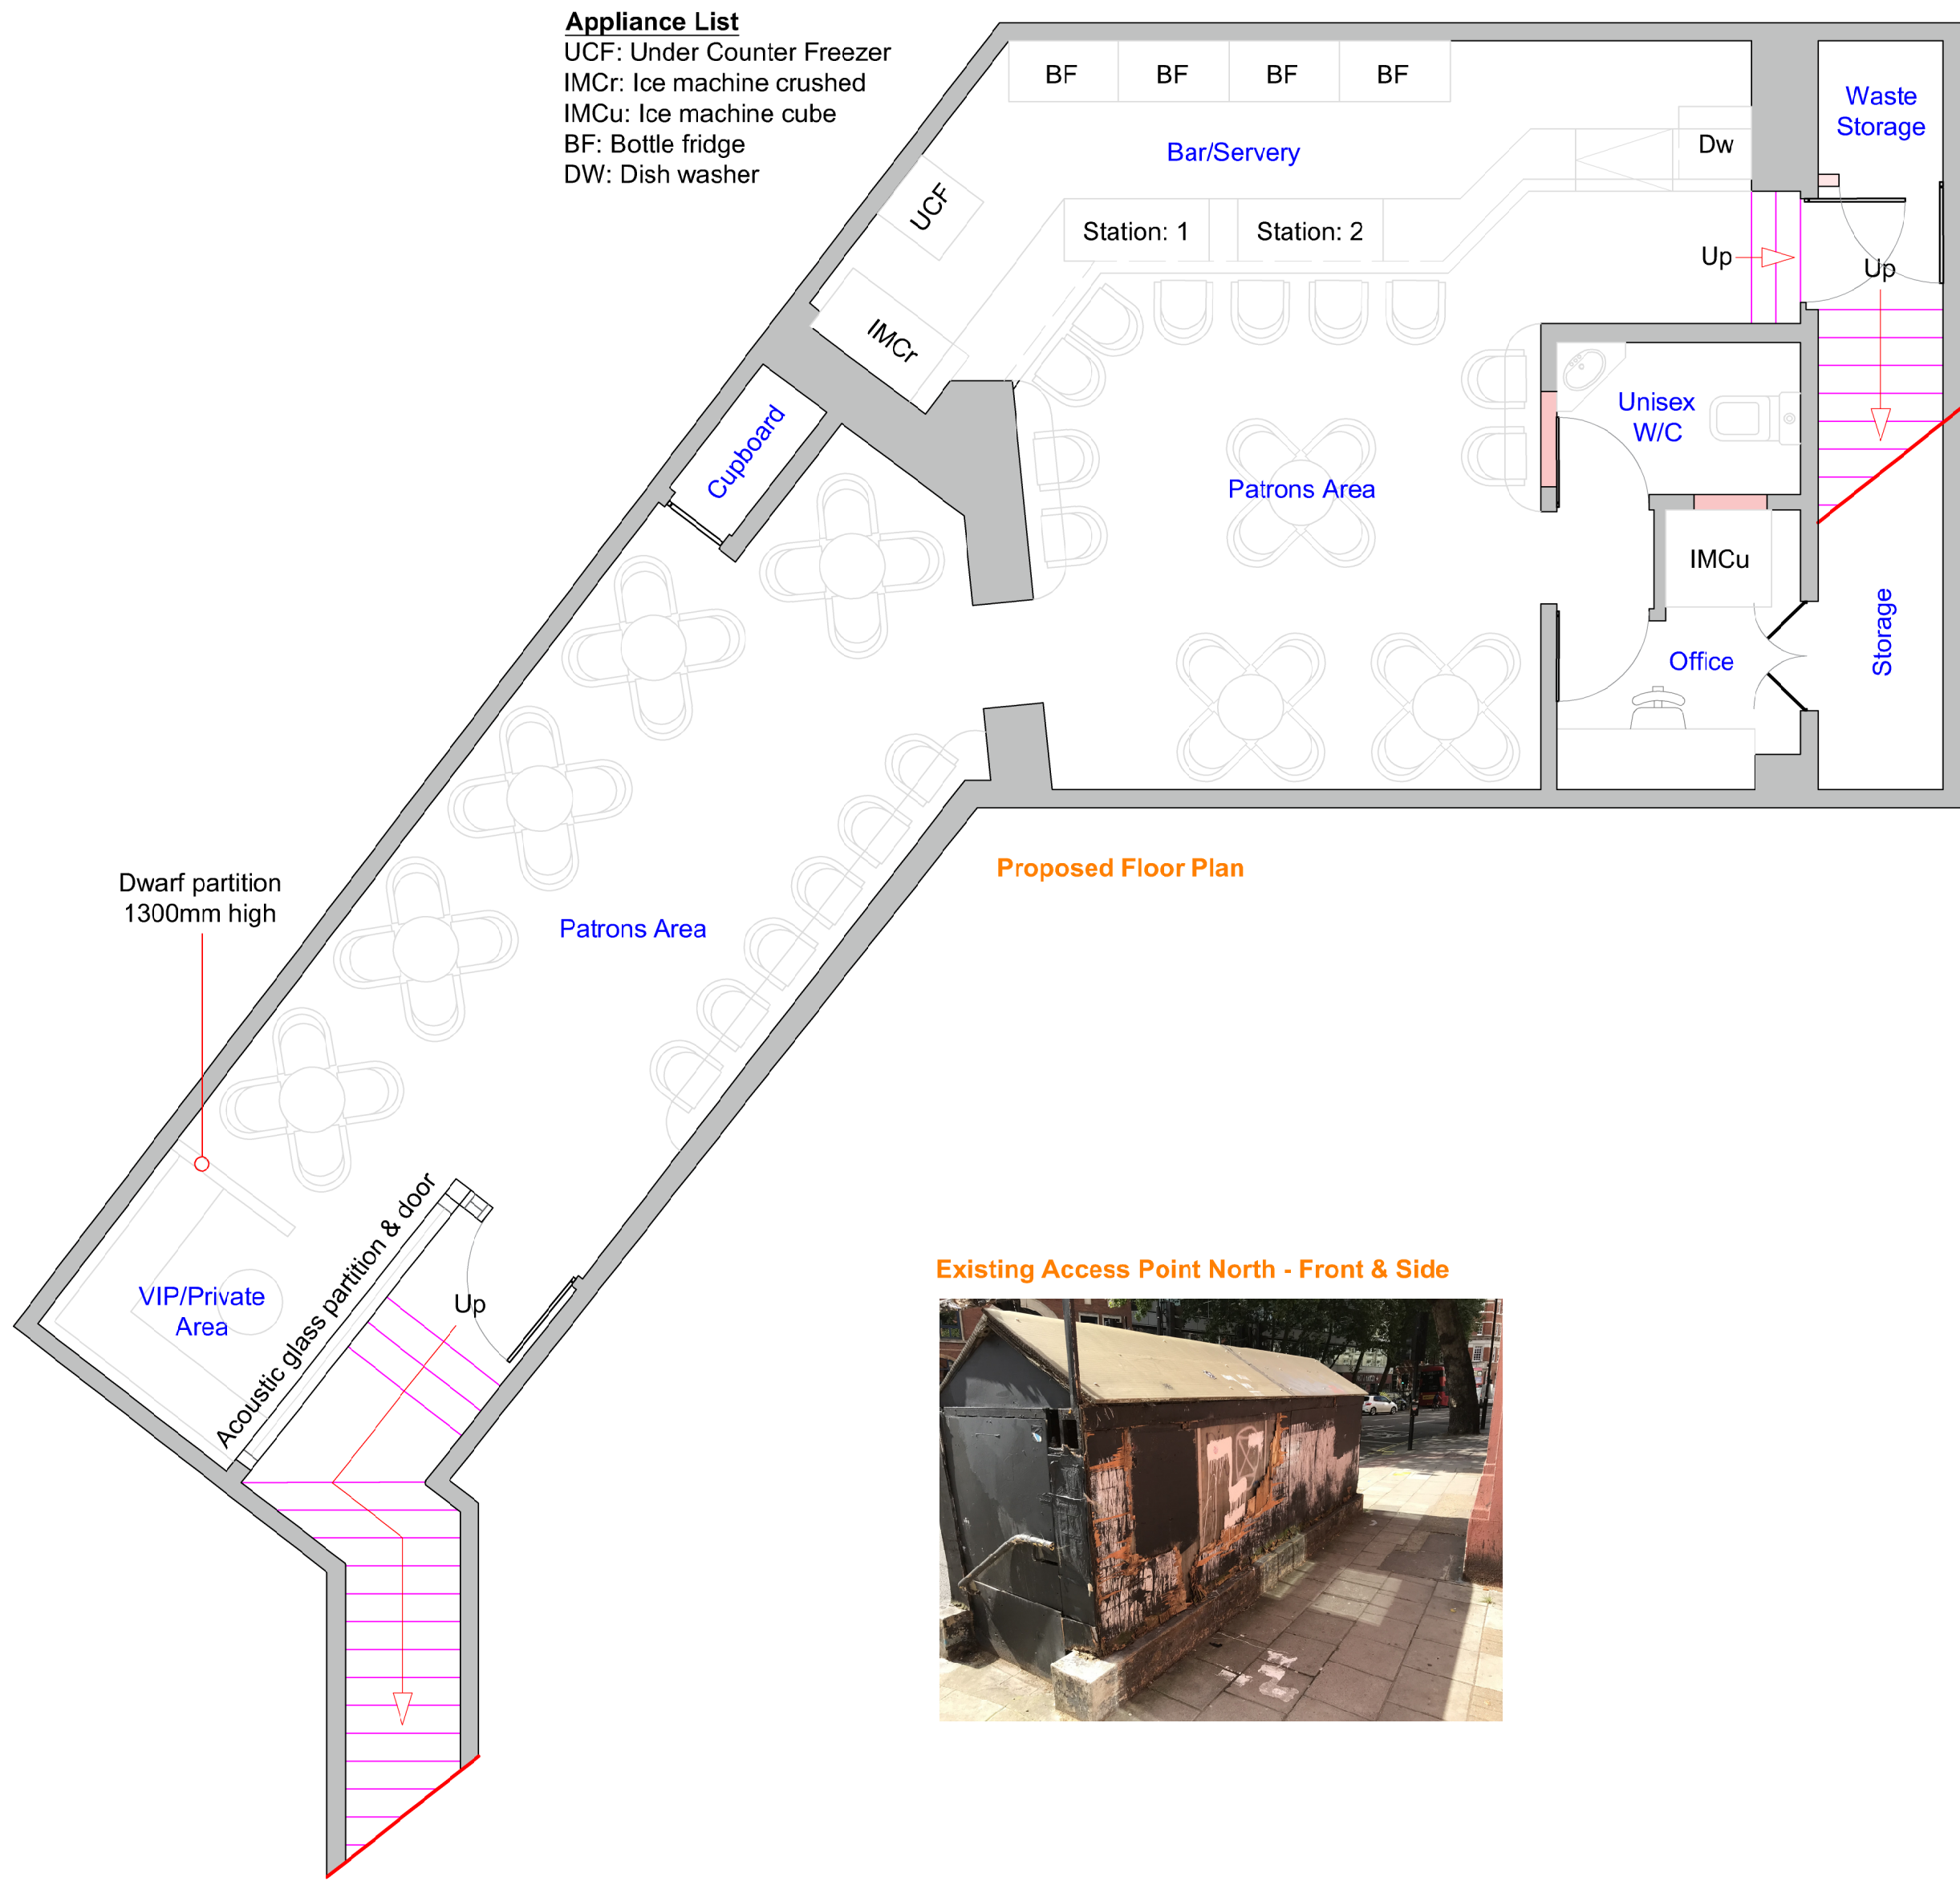

Appliance List
UCF: Under Counter Freezer
IMCr: Ice machine crushed
IMCu: Ice machine cube
BF: Bottle fridge
DW: Dish washer

Proposed Floor Plan

Existing Access Point North - Front & Side

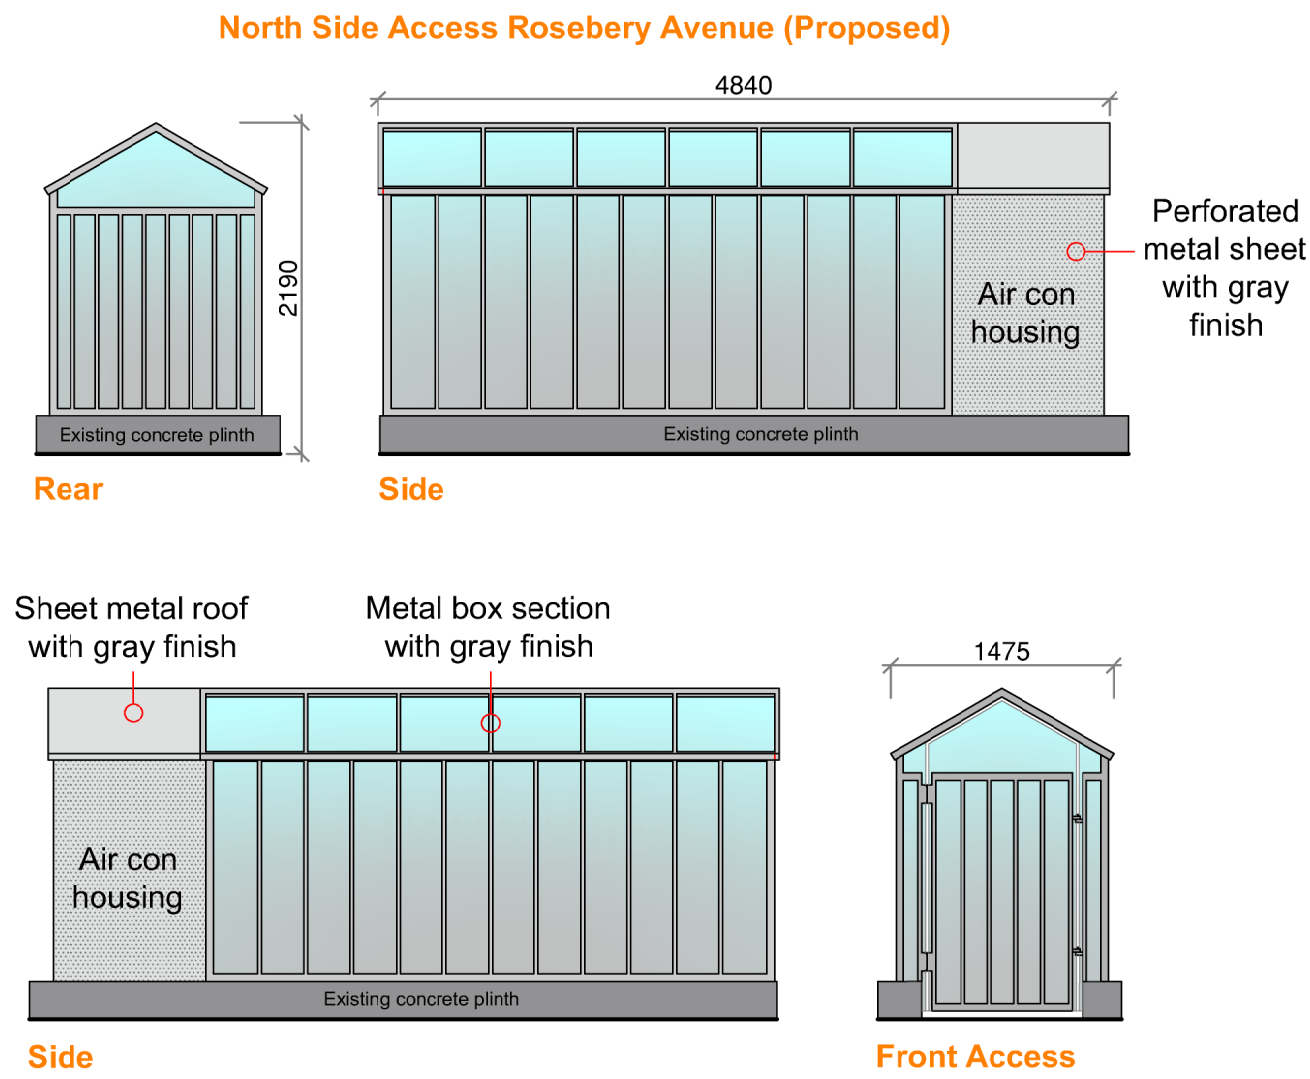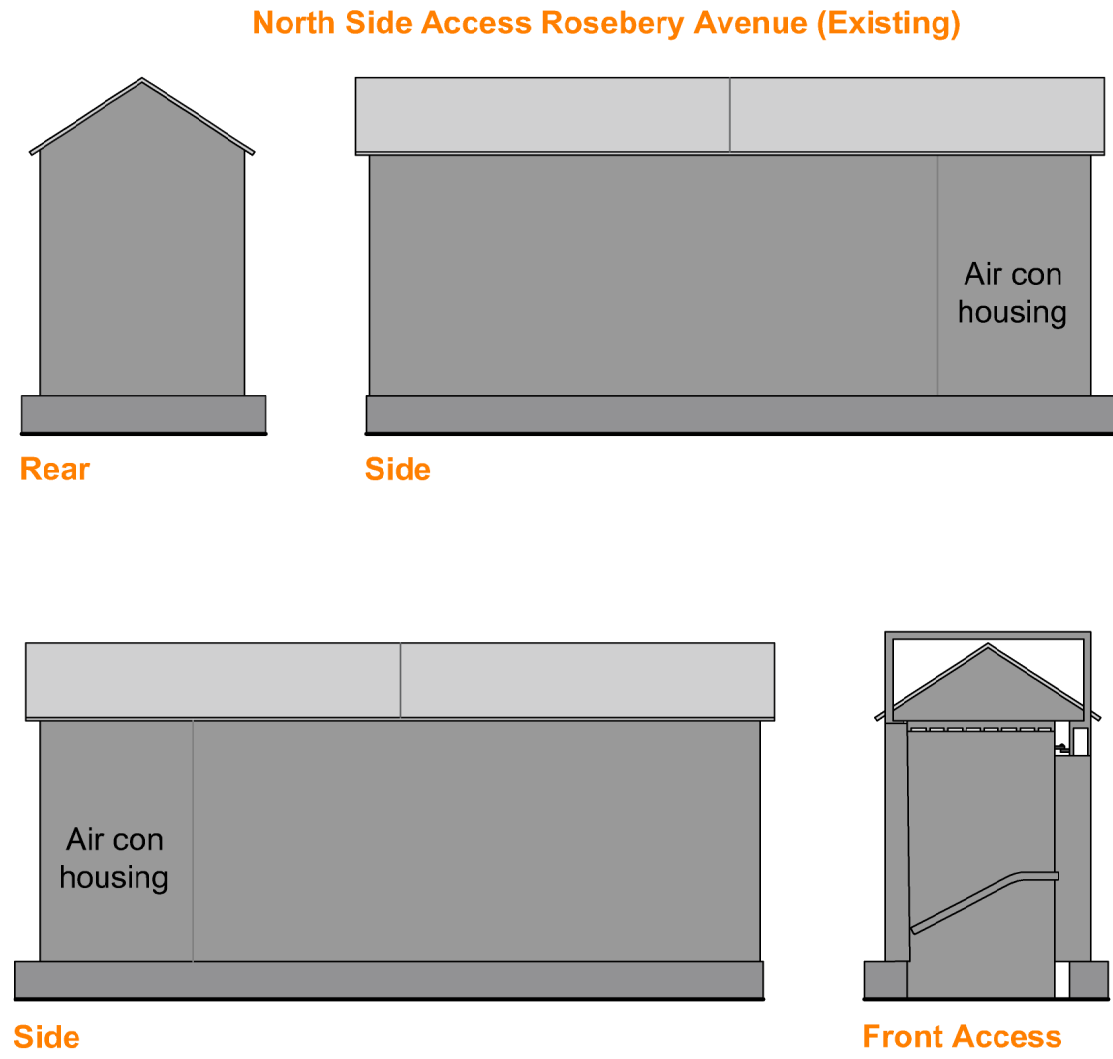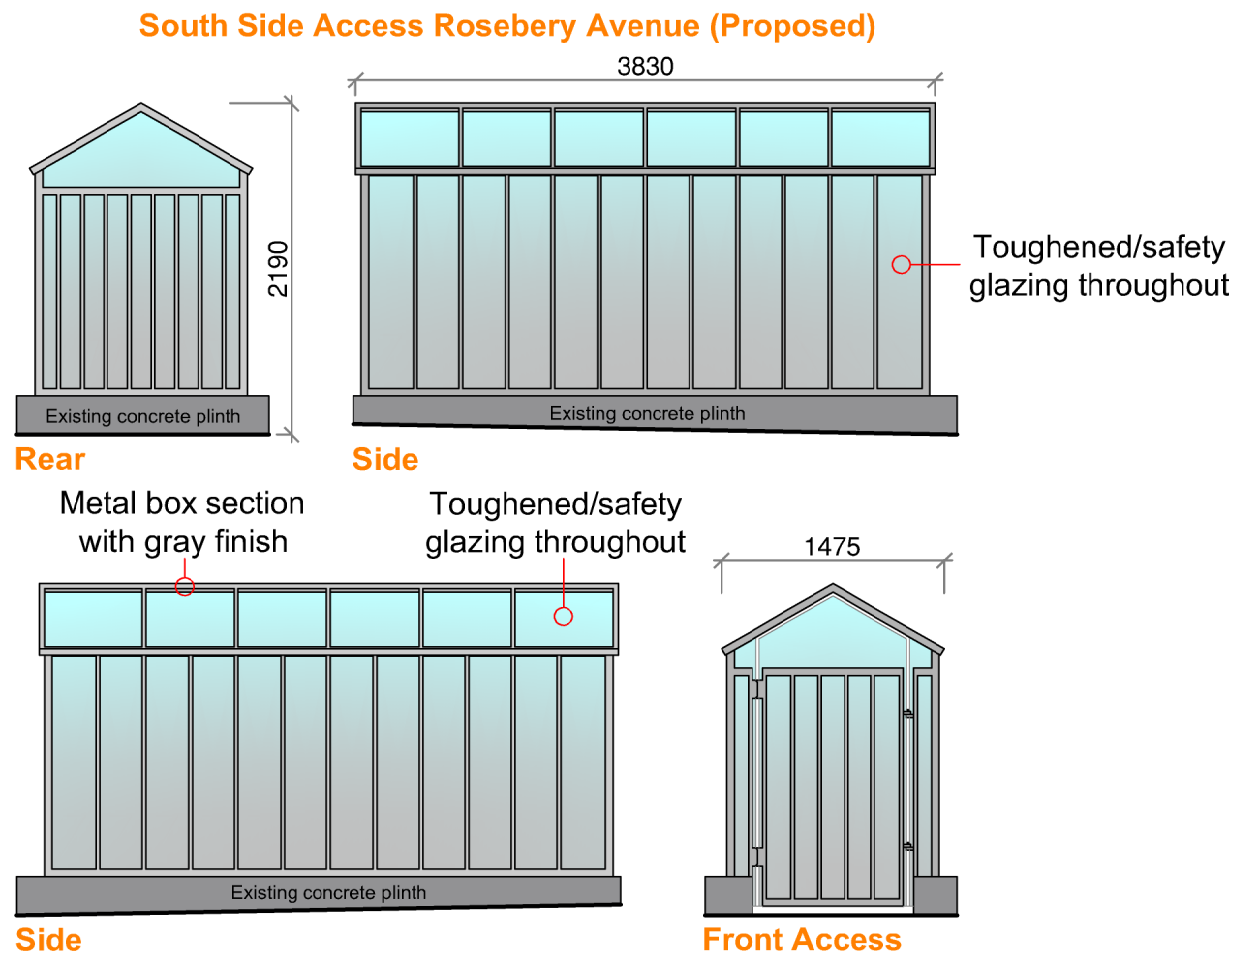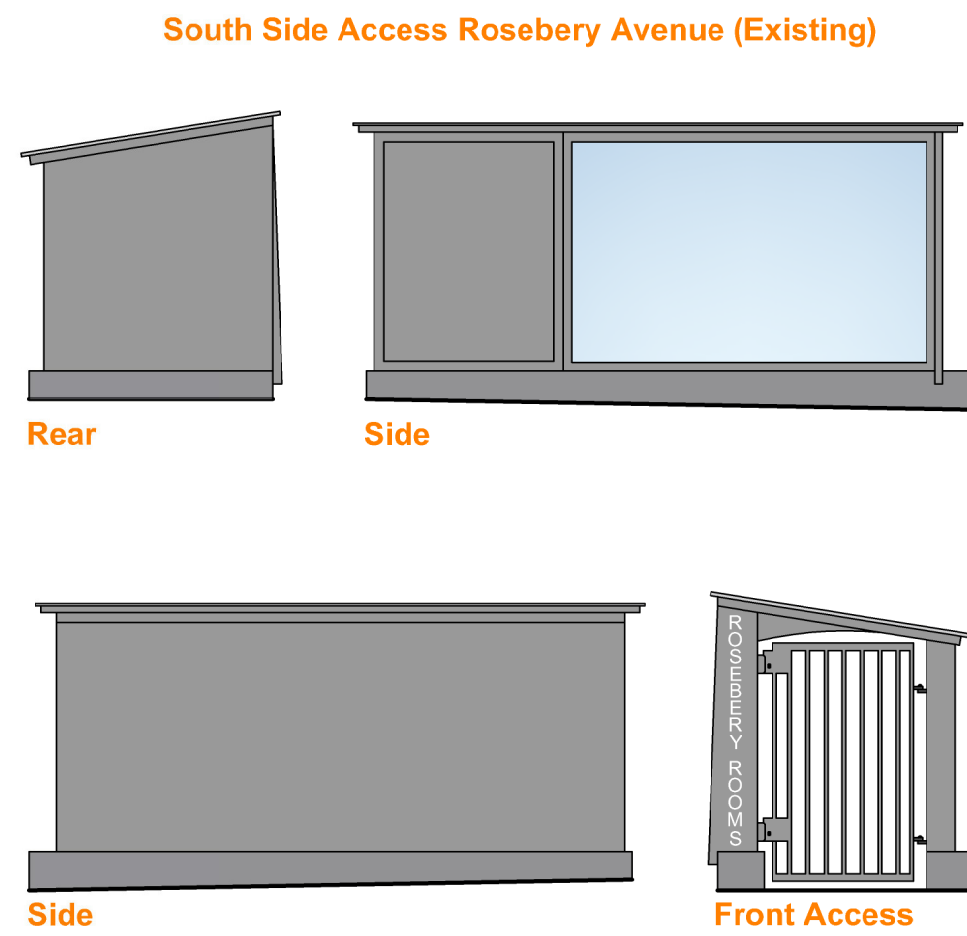

Notes:
This drawings have been produced to the standards set out within the Licensing Act 2003.
No deviation may be made from the details shown on this drawing without prior written permission of UK Surveyors. Any discrepancy found between this drawing and any other document should be referred immediately to UK Surveyors.
IF IN ANY DOUBT PLEASE ASK.
All rights described in chapter IV of copyright, design and Patents Act 1988 have been generally asserted.



Studio 4, The Thorn Tree, Elmwood Business Park
Elmwood, London W15 3BX
☎ Telephone: 0208 758 9039
✉ Email: info@uksurveyors.net
🌐 www.uksurveyors.net

Existing & Proposed Floor Plans
Existing & Proposed Access Points

Basement Cocktail Bar
188 Clerkenwell Road, Holborn,
London EC1 1RD

Drawn by	Checked by	Approved by
DJR-CH	DJR	DJR
Date		
20/09/2021		
Scale	Drawn by	Drawn by
1:50	COMPLETE	1:50
Drawing Number		Project
004609		7