

SITE PLANS

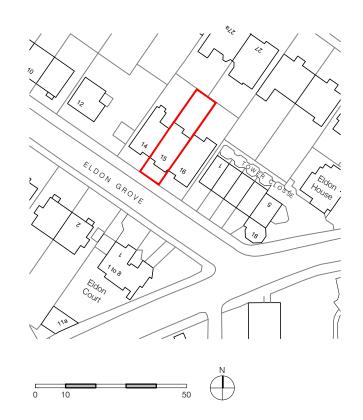

SITE LOCATION PLAN SCALE 1:1250 @ A3



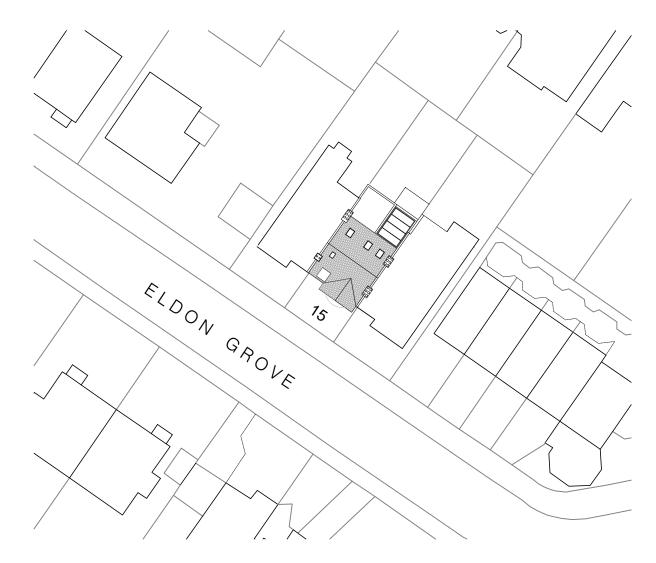

SITE BLOCK PLAN SCALE 1:500 @ A3



5 ELDON GROVE REAR ELEVATION

	NW35PT	first issue date	MARCH21
	15 ELDONGROVE, LONDON, NW35PT	n scale	asshown
	Ĭ,	revision	<
REV. DATE DESCRIPTION A 13.0921 Scheme-Amended	OON GRC	drawing number	SNAS_86_P001
DATE 13.09.21		wing n	S¥
Æ A	15	dra	ঠ

COMPANY INFO
w. www.sins.co.uk
t: orded in 207 731 6834
PROJECT INFO:
15 Idean Grove
CLIENT:

drawn by NACALEDGER DANNIZMA

latest issue date 13 September