




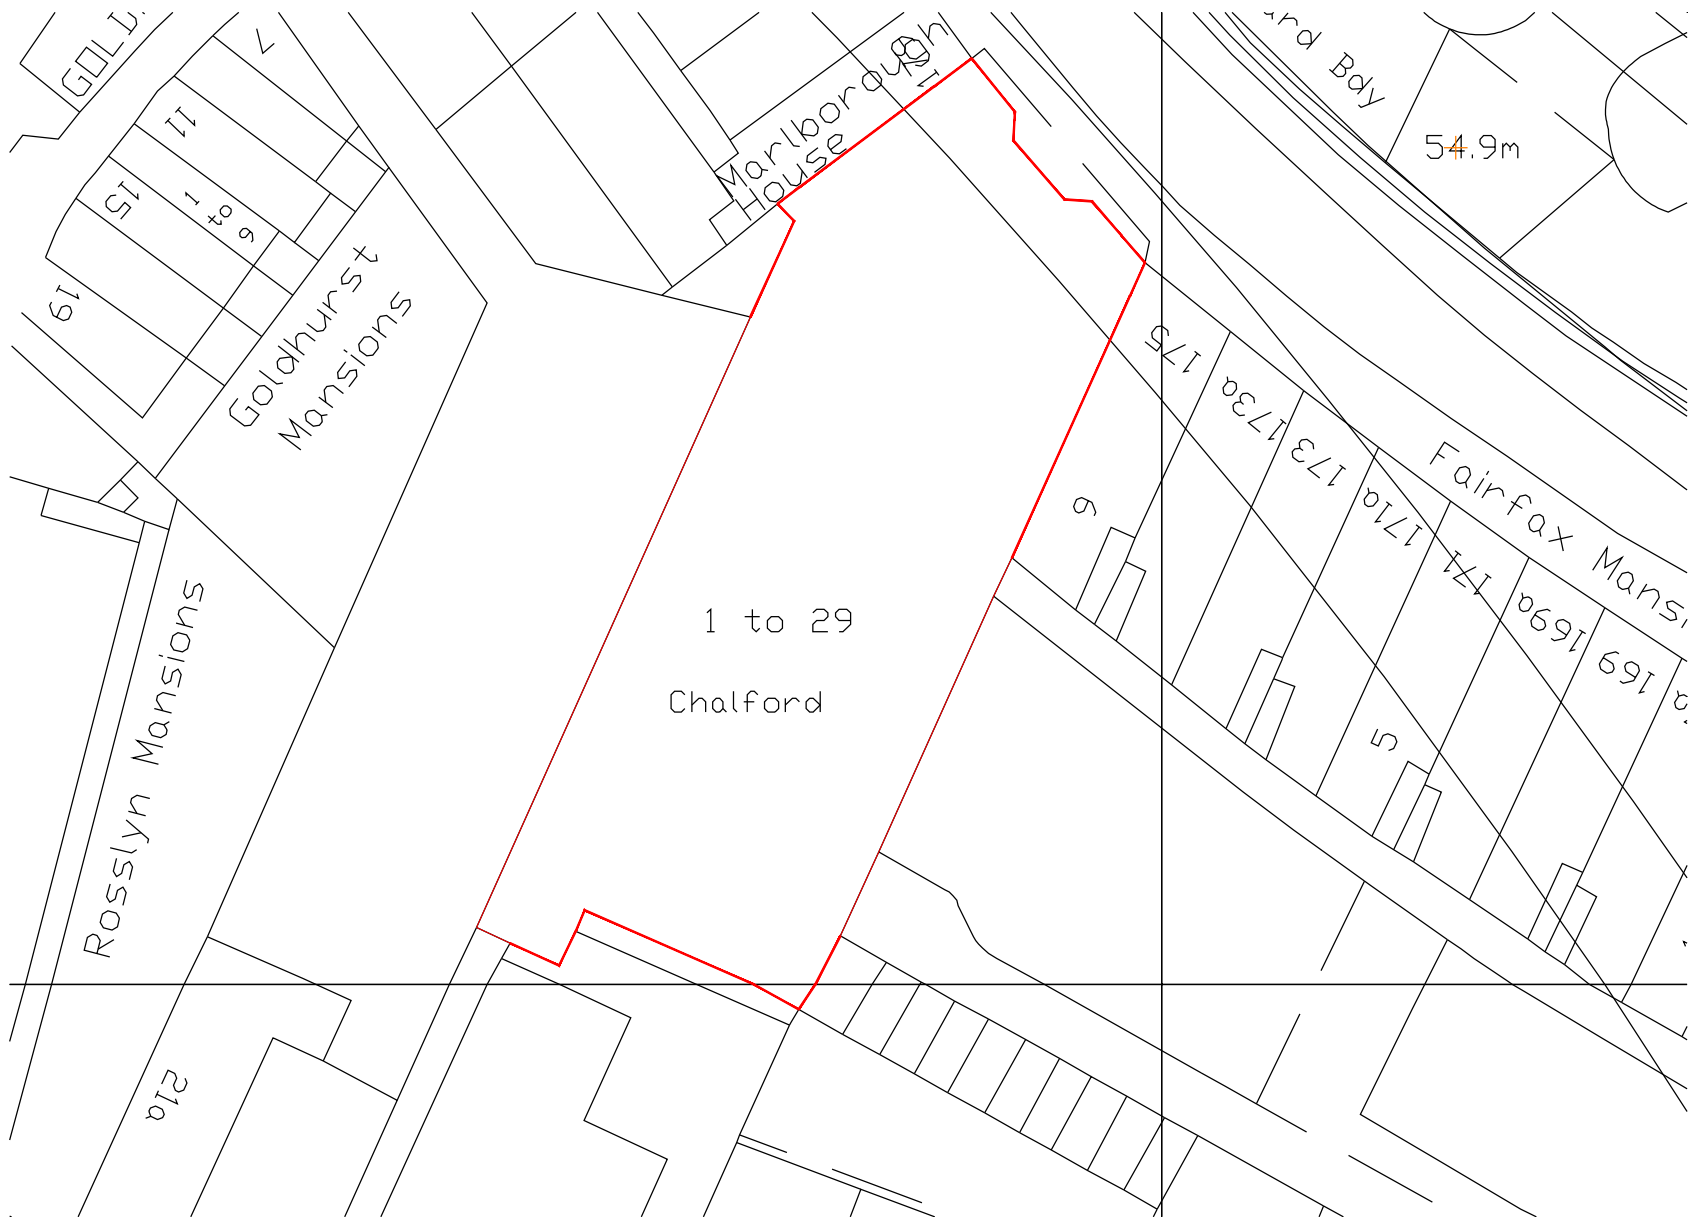

Site Location Plan - 1:500

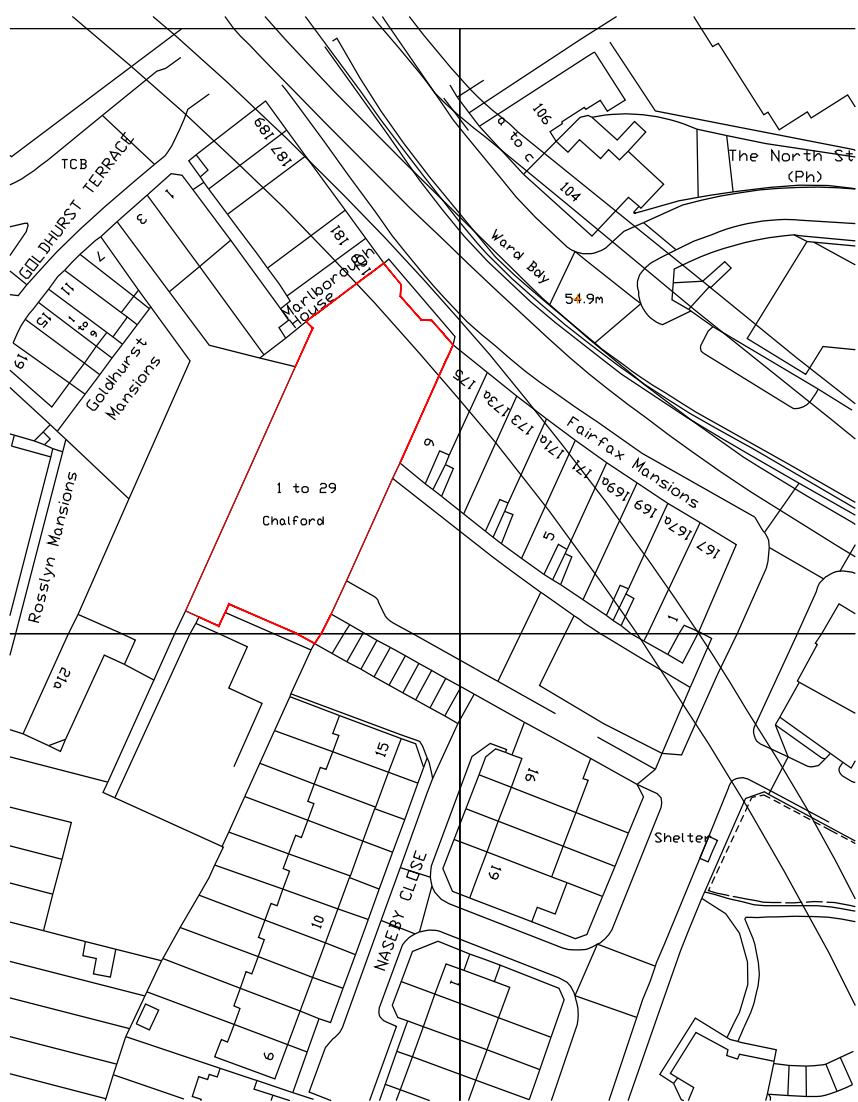

Site Location Plan - Scale 1:1250

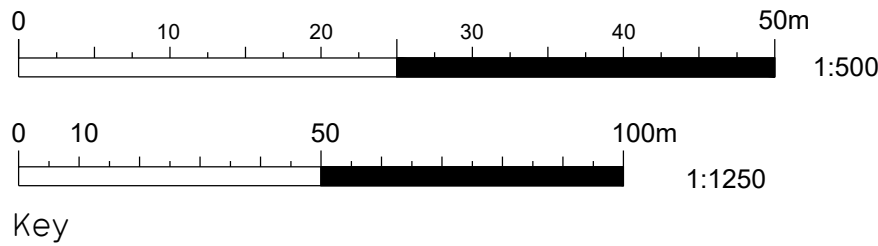

Key



Rev	Date	Description	Drawn/ Checked		
PROJECT TITLE			DRAWING TITLE		
Finchley Road			Location & Site Plans		
177 Finchley Road, South Hampstead, London, NW3 6LB					
DRAWN / CHECKED		DATE	SCALE	JOB No	DRAWING No
CV/PG		13.09.21	A3 @ 1:500/1250	2008	105
DRAWING PURPOSE					Rev
TOWN PLANNING APPLICATION					-
			Pure Gym Ltd Town Centre House The Merrion Centre Leeds LS2 8LY		
			e: architecture@puregym.com t: 0113 285 8787 w: www.puregym.com		