




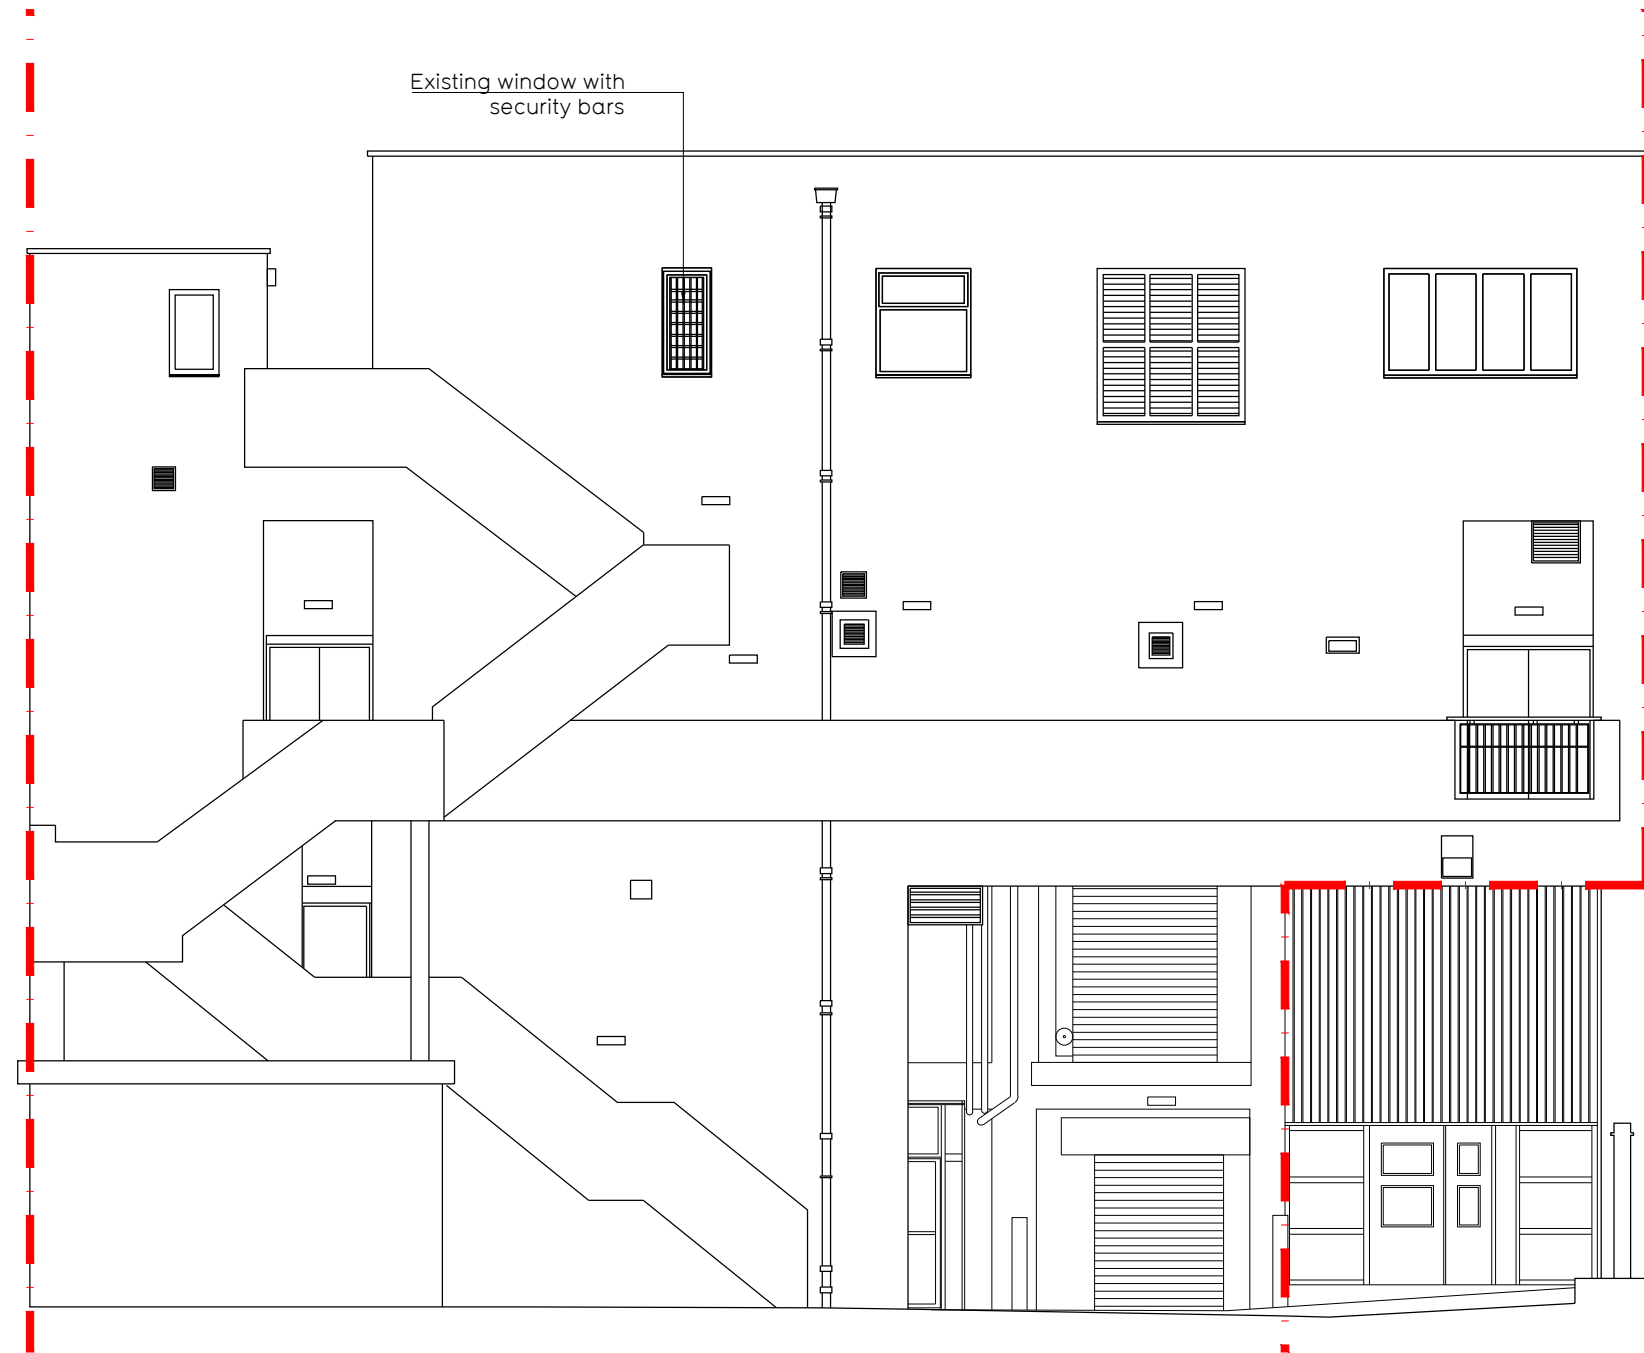

Elevation A
Existing Rear Elevation - 1:100

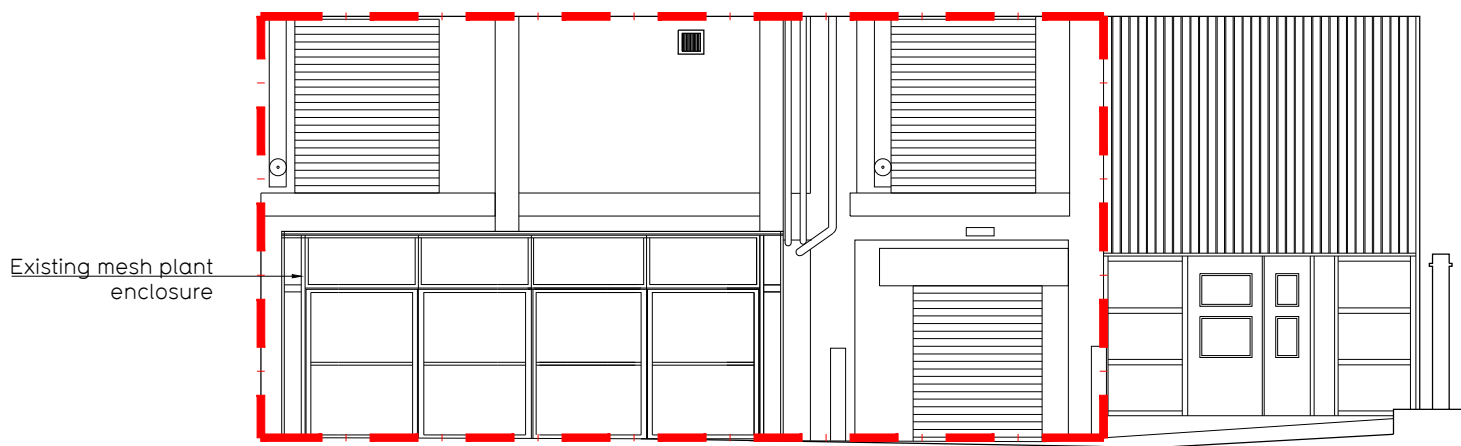


Elevation B
Existing Rear Elevation - 1:100

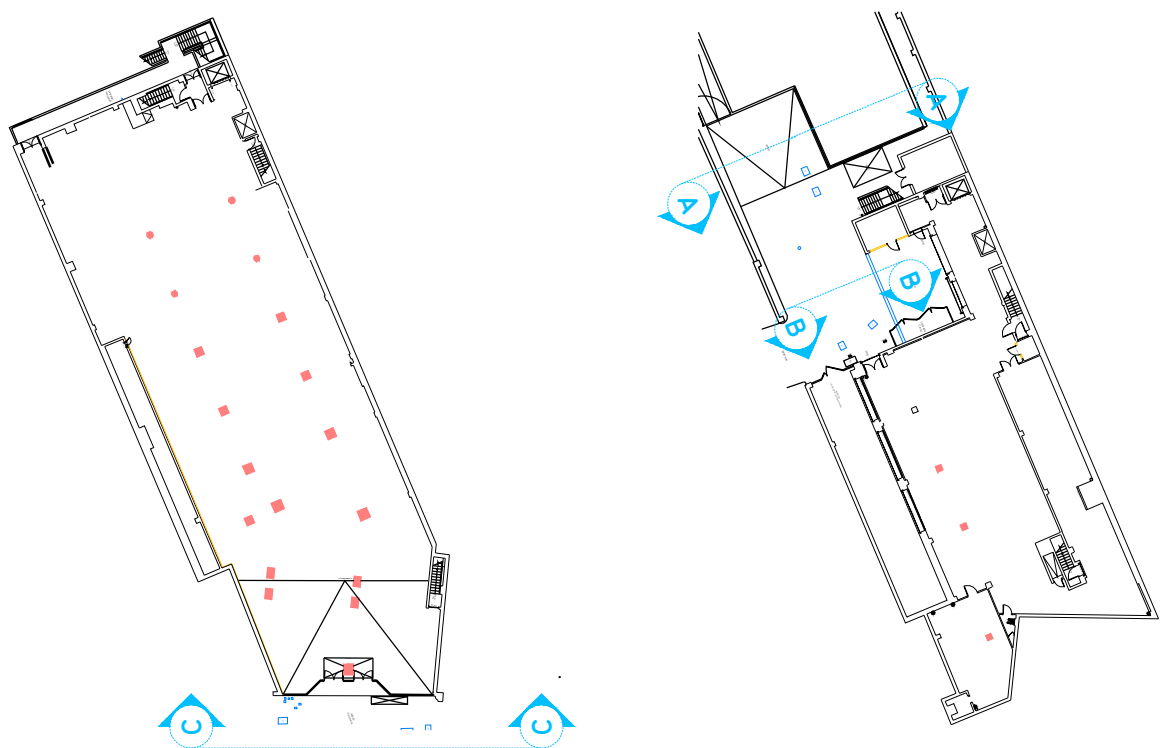


Ground Floor Key Plan

Basement Floor Key Plan

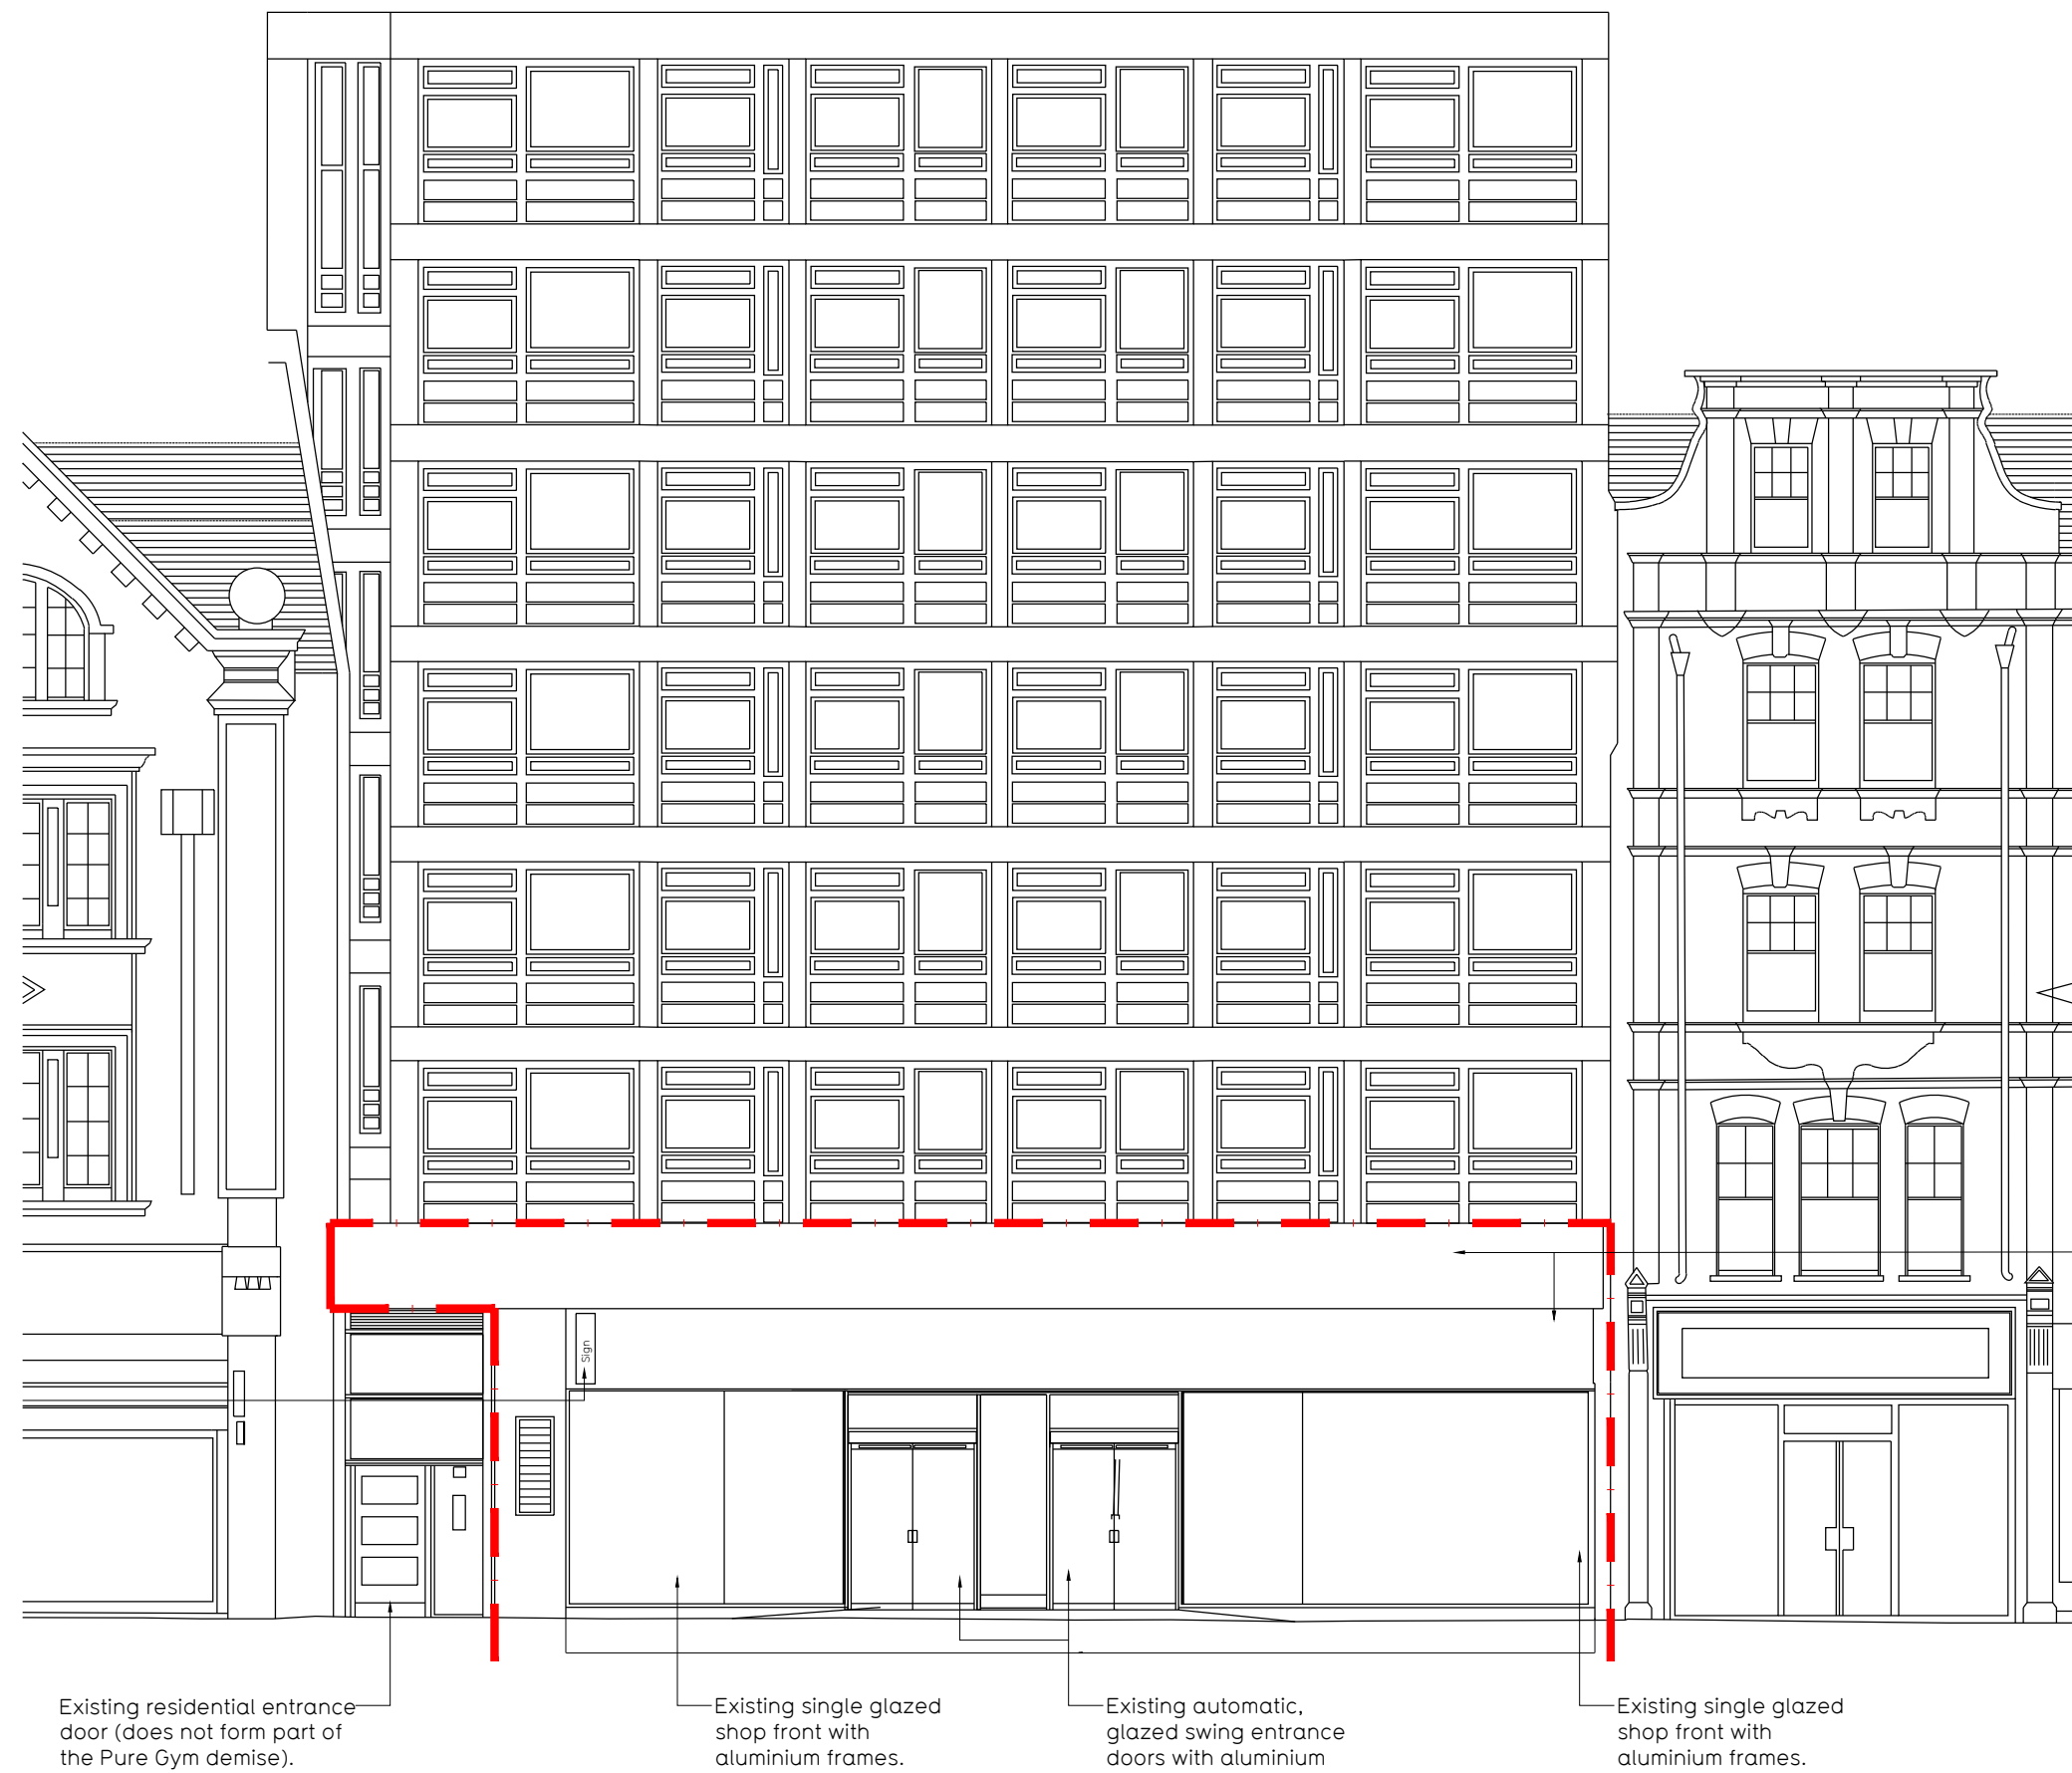

Elevation C
Existing Front Elevation - 1:100

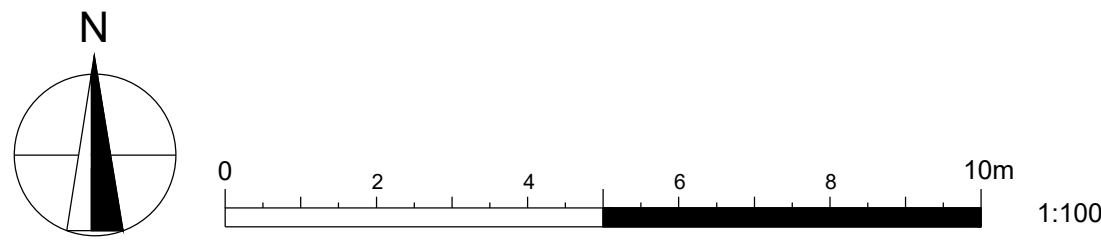

Rev	Date	Description	DRAWING TITLE		Drawn/	Checked
PROJECT TITLE			Existing Elevation			
Finchley Road			177 Finchley Road, South Hampstead, London, NW3 6LB			
DRAWN / CHECKED		DATE	SCALE	JOB No	DRAWING No	
RSP/CV		10.08.21	1:100 @ A2	2008	002-EE-P02	
DRAWING PURPOSE						Rev
TOWN PLANNING APPLICATION						-
			Pure Gym Ltd			
			Town Centre House			
			The Merion Centre			
			Leeds			
			LS2 8LY			
			e: architecture@puregym.com			
			t: 0113 285 8787			
			w: www.puregym.com			