


CAMDEN MARKET		
Level	Gin Stalls Location Plan	
-		
Scale	Date	Drawn By
1:1250 A1	22.09.2021	E.S.
Rev	Date	Description
Drawing Number		Project Number
GINSTALLS_LABX_X0_DR_A_000_01		GINSTALLS

● DRAFT ○ TENDER ○ CONSTRUCTION

This drawing is copyright LabTech. Do not scale from this drawing. Drawings to be read in conjunction with all other architectural and design consultant information. All dimensions and levels to be checked on site by the contractor and such dimensions to be his responsibility. Report all drawing errors, omissions and discrepancies to the architect.

LABTECH

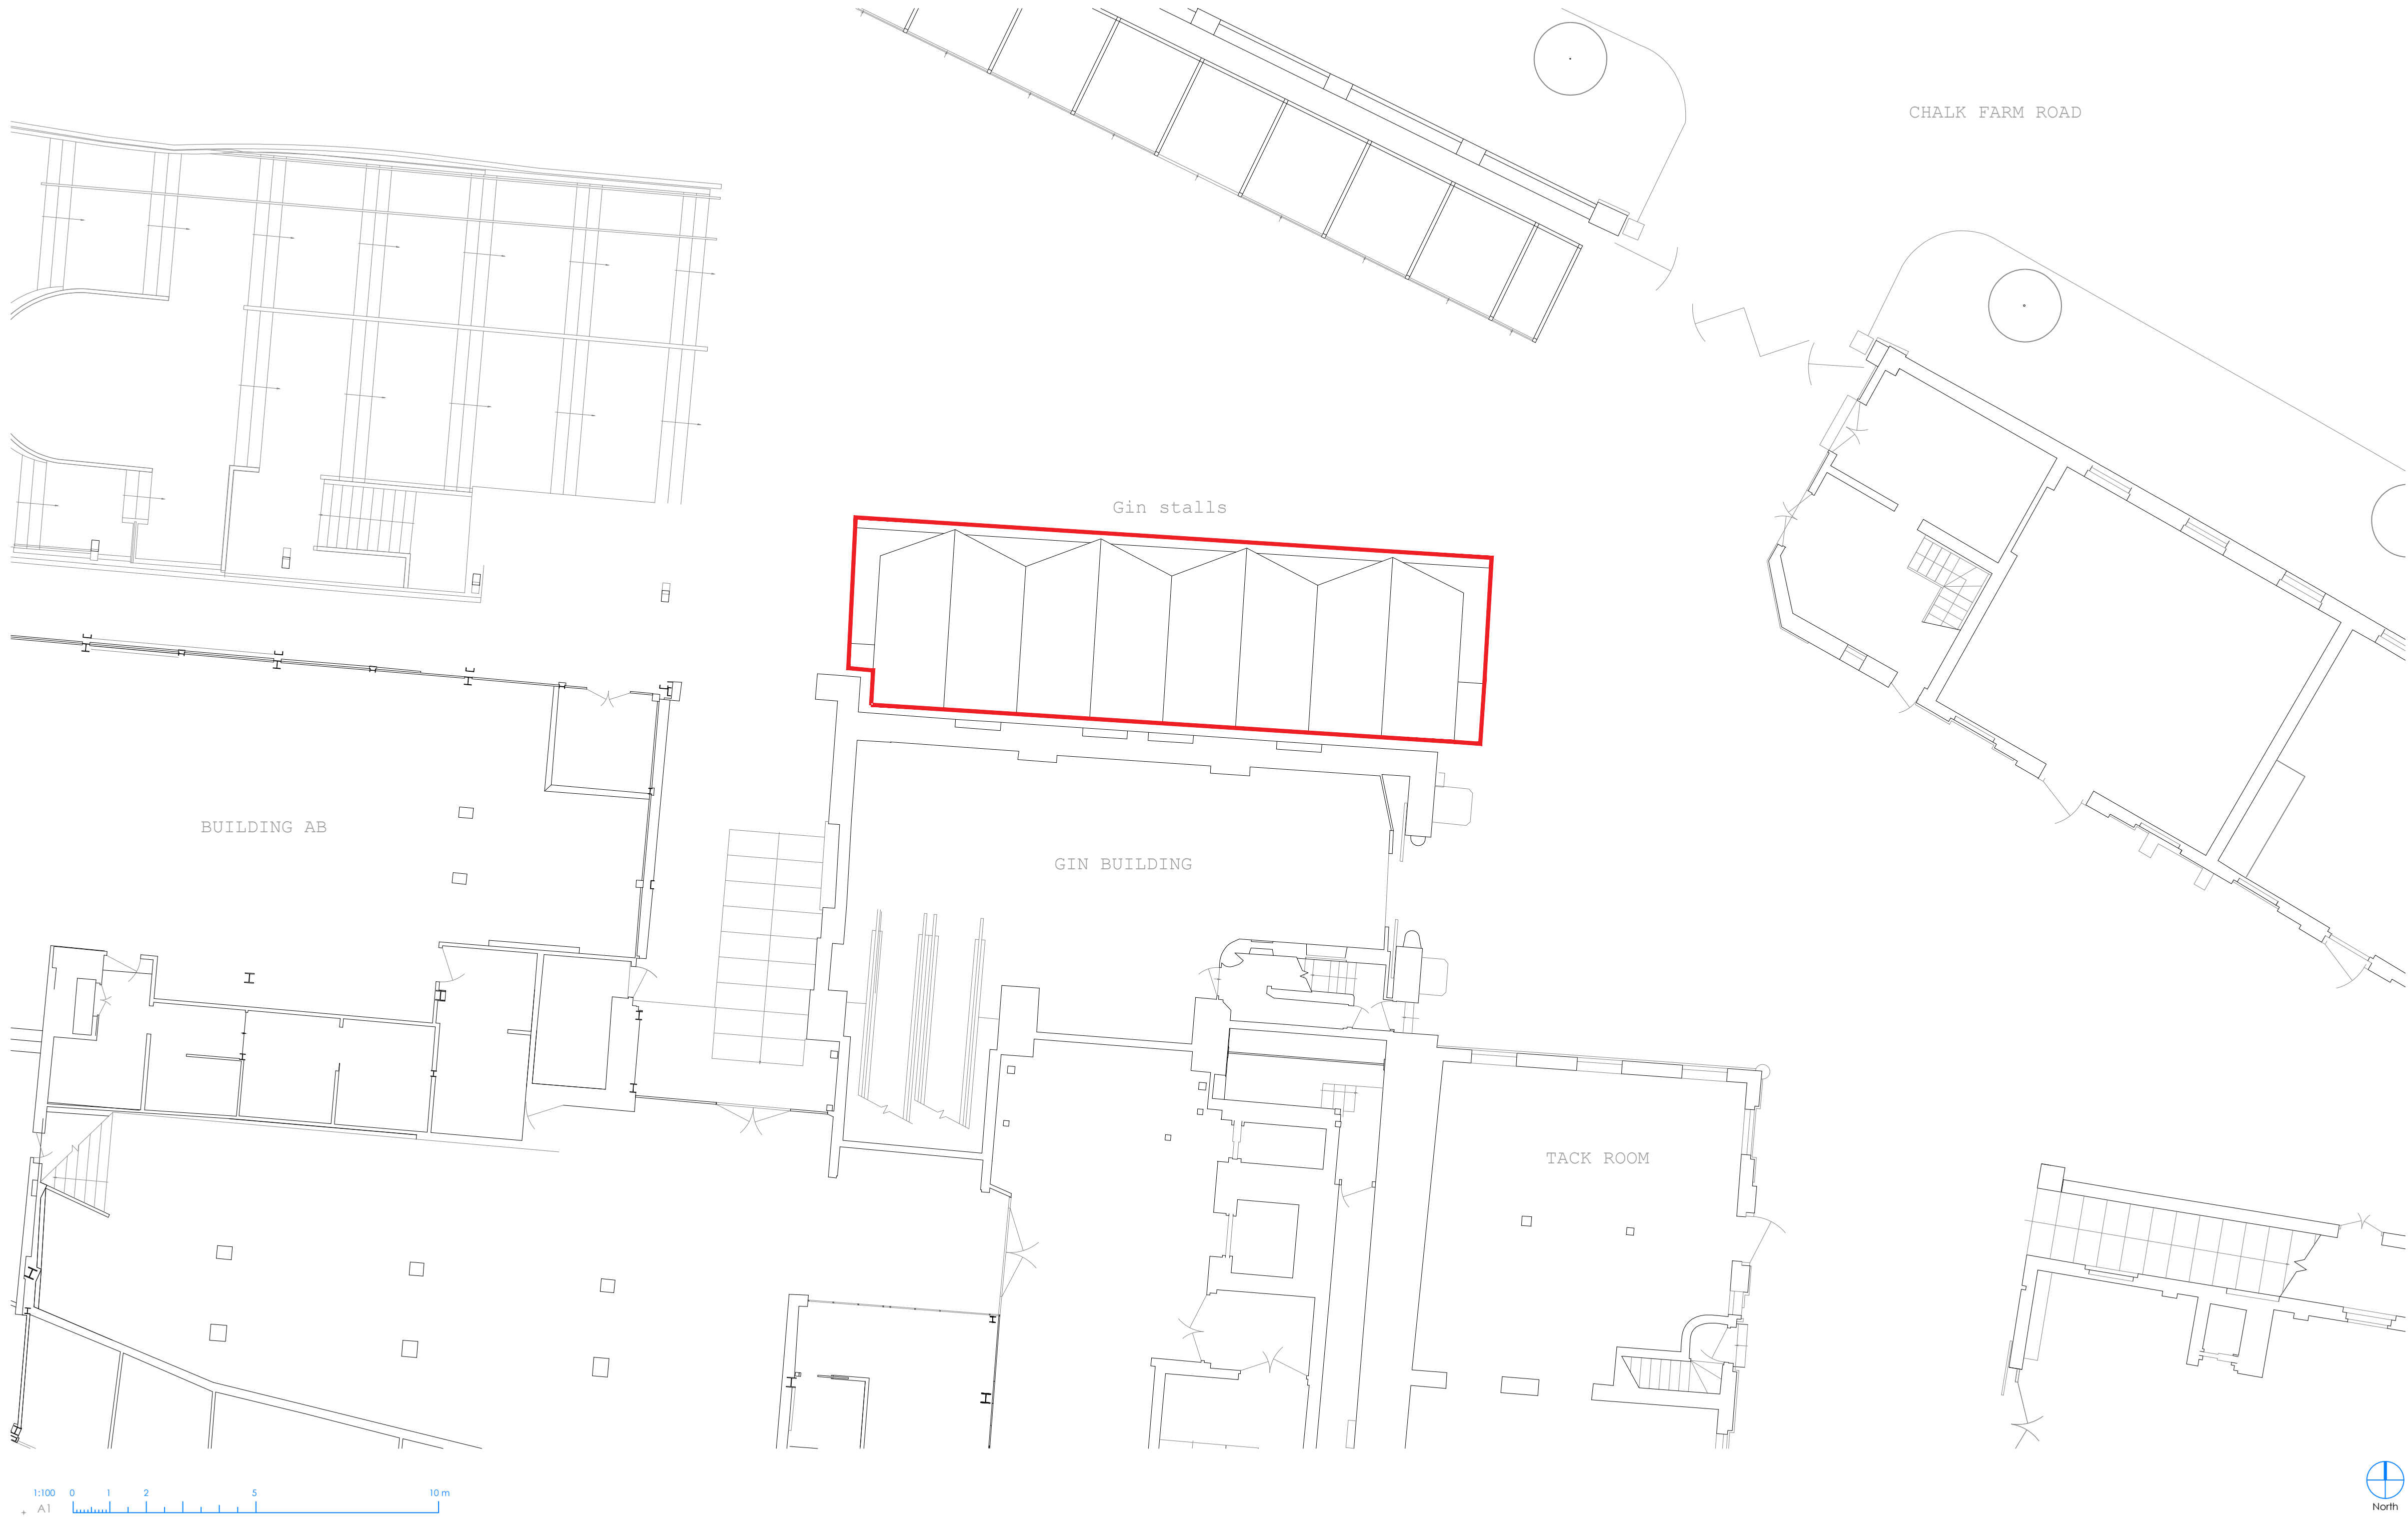


CAMDEN MARKET		
Level	Gin Stalls Block Plan	
-		
Scale	Date	Drawn By
1:100 A1	22.09.2021	E.S.
Rev	Date	Description
Drawing Number		Project Number
GINSTALLS_LAB5_XV_00_DR_A_000_02		GINSTALLS


● DRAFT ○ TENDER ○ CONSTRUCTION

This drawing is copyright LabTech. Do not scale from this drawing. Drawings to be read in conjunction with all other architectural and design consultant information. All dimensions and levels to be checked on site by the contractor and such dimensions to be his responsibility. Report all drawing errors, omissions and discrepancies to the architect.


LABTECH

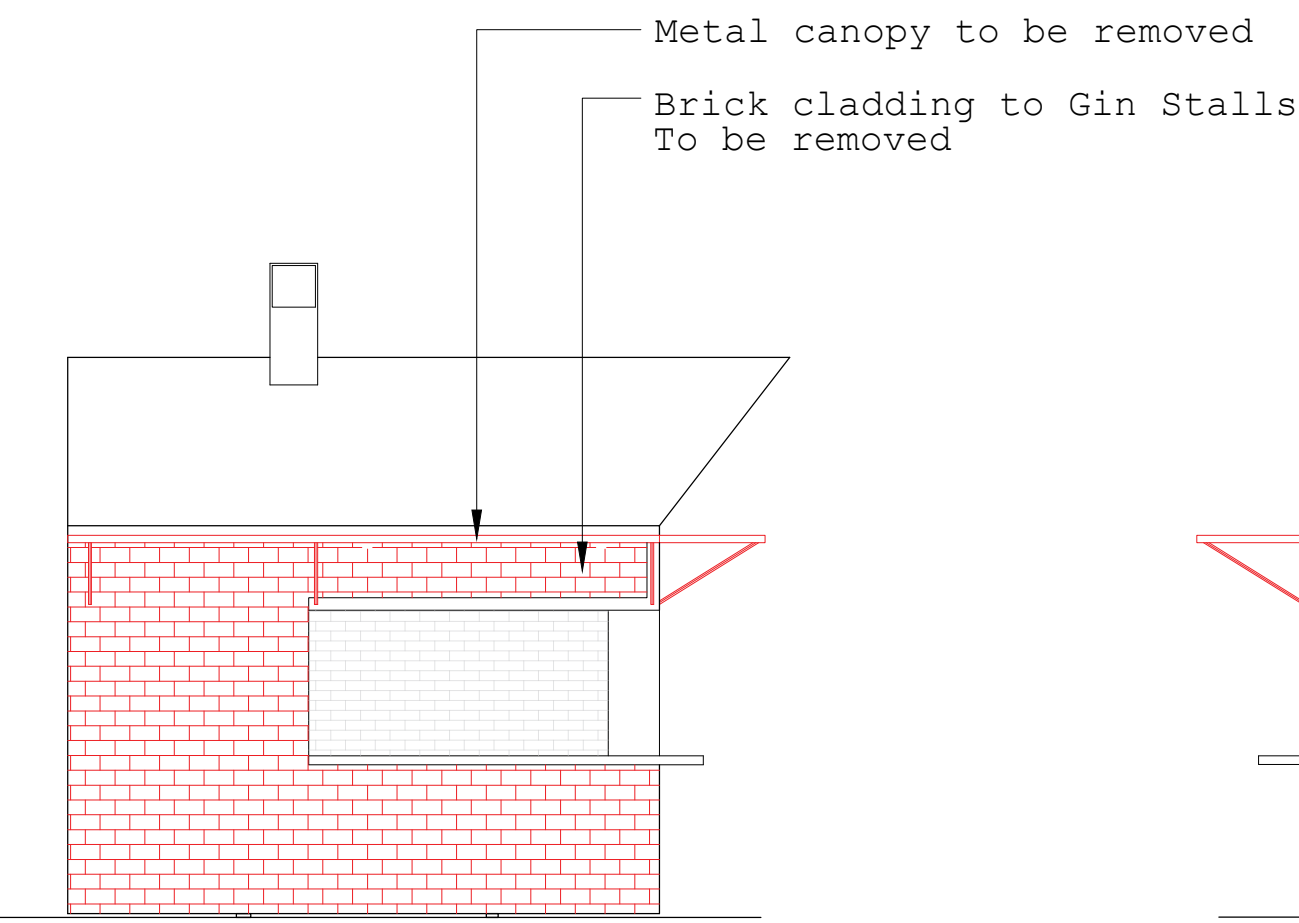


01 EXISTING EAST ELEVATION
SCALE 1:50 @ A1

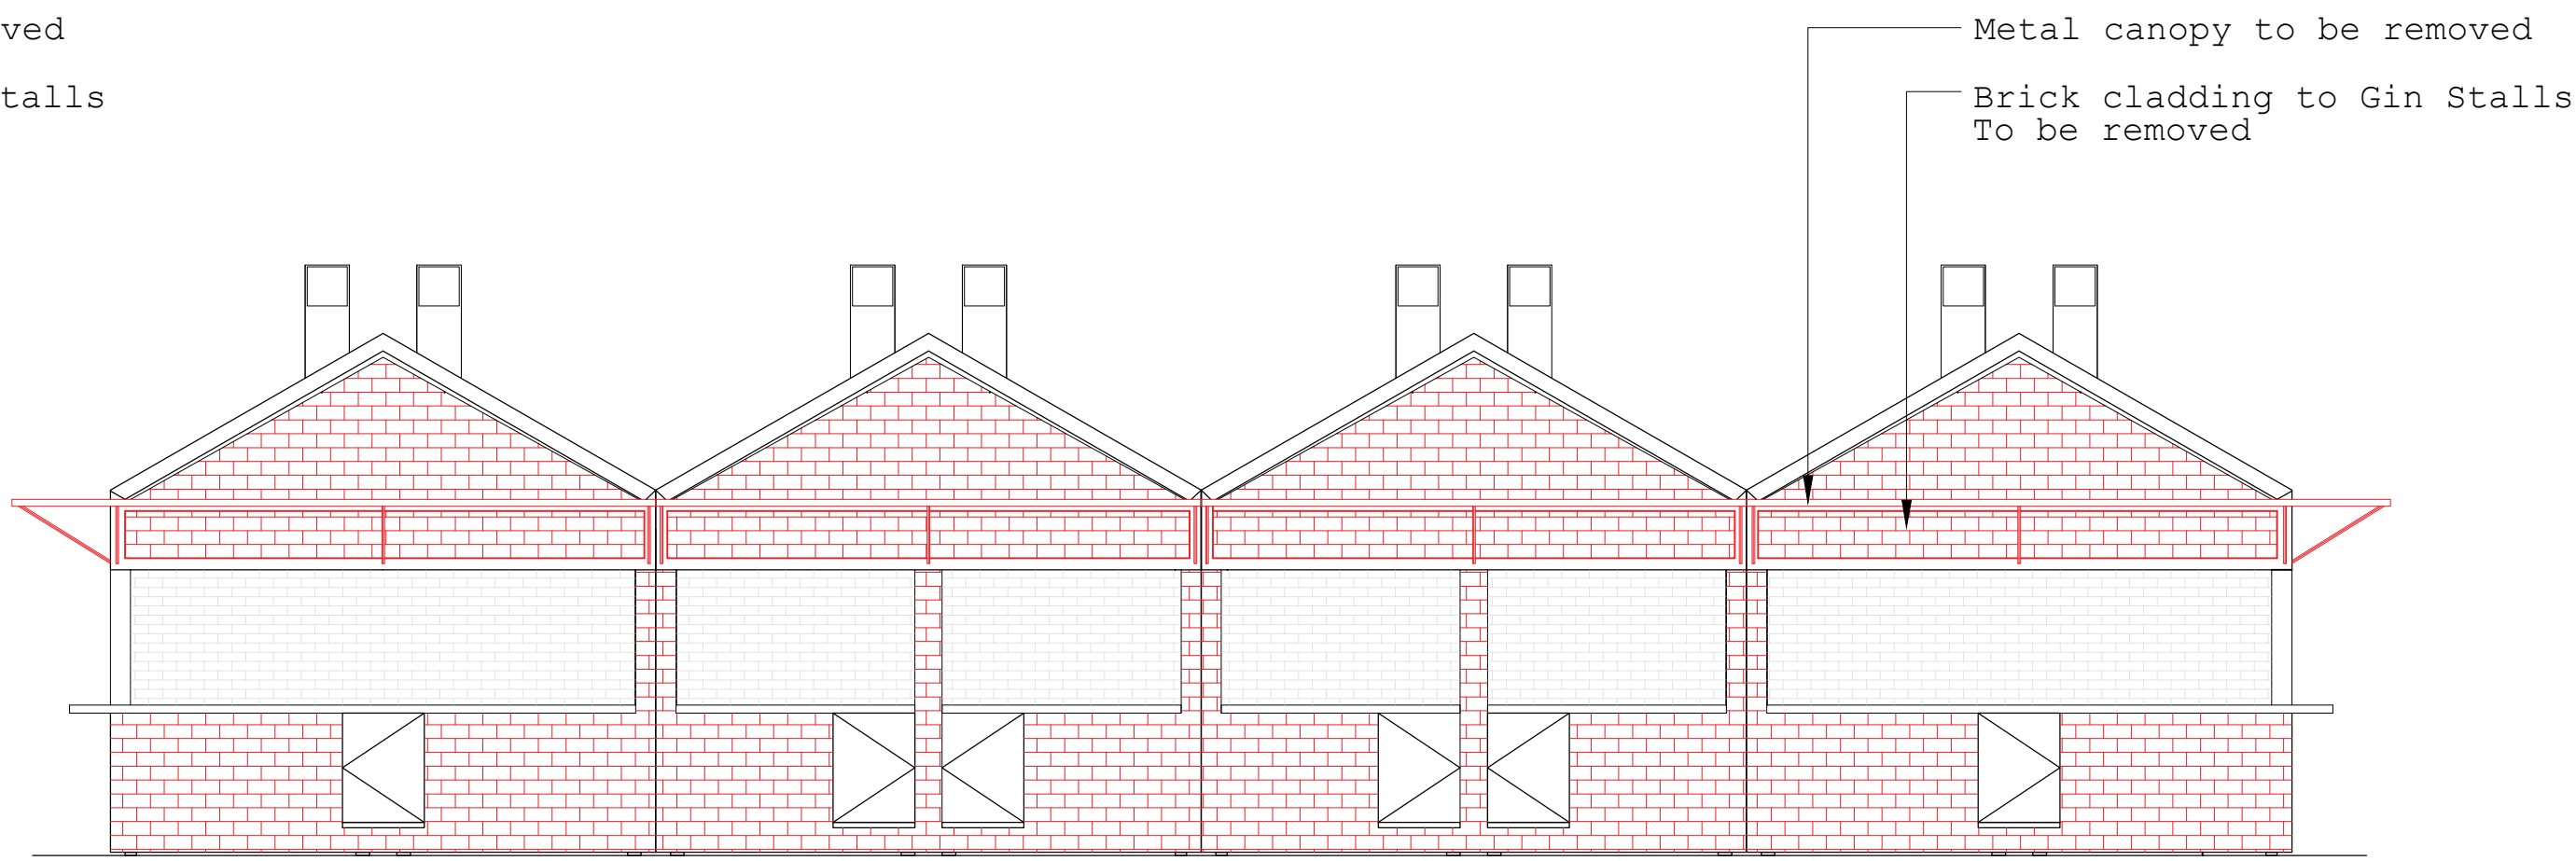

02 EXISTING NORTH ELEVATION
SCALE 1:50 @ A1

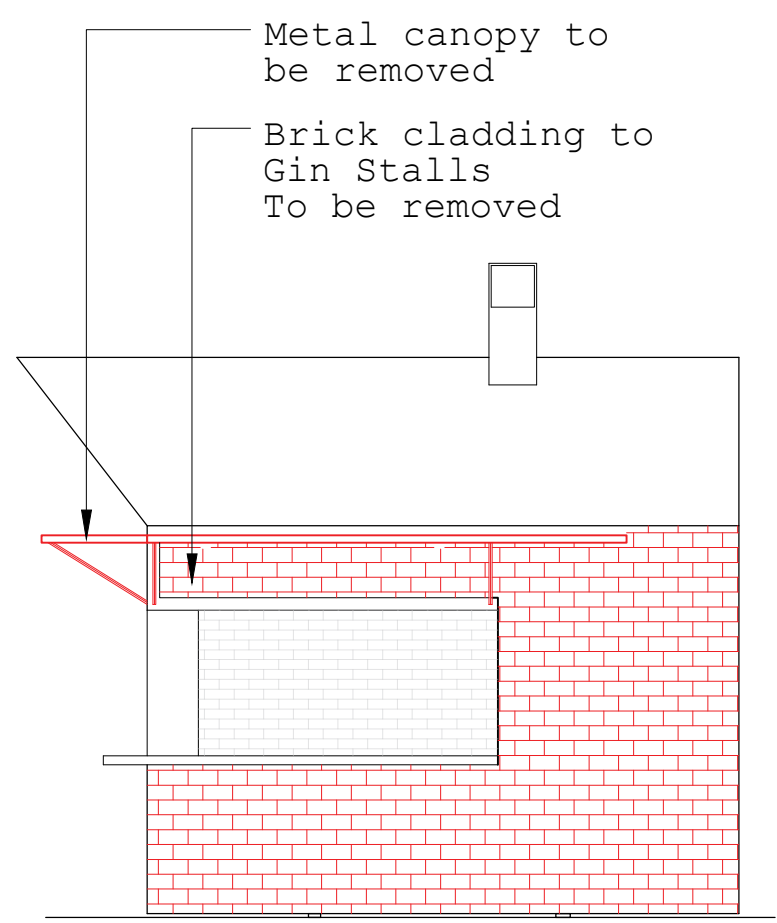


03 EXISTING WEST ELEVATION
SCALE 1:50 @ A1

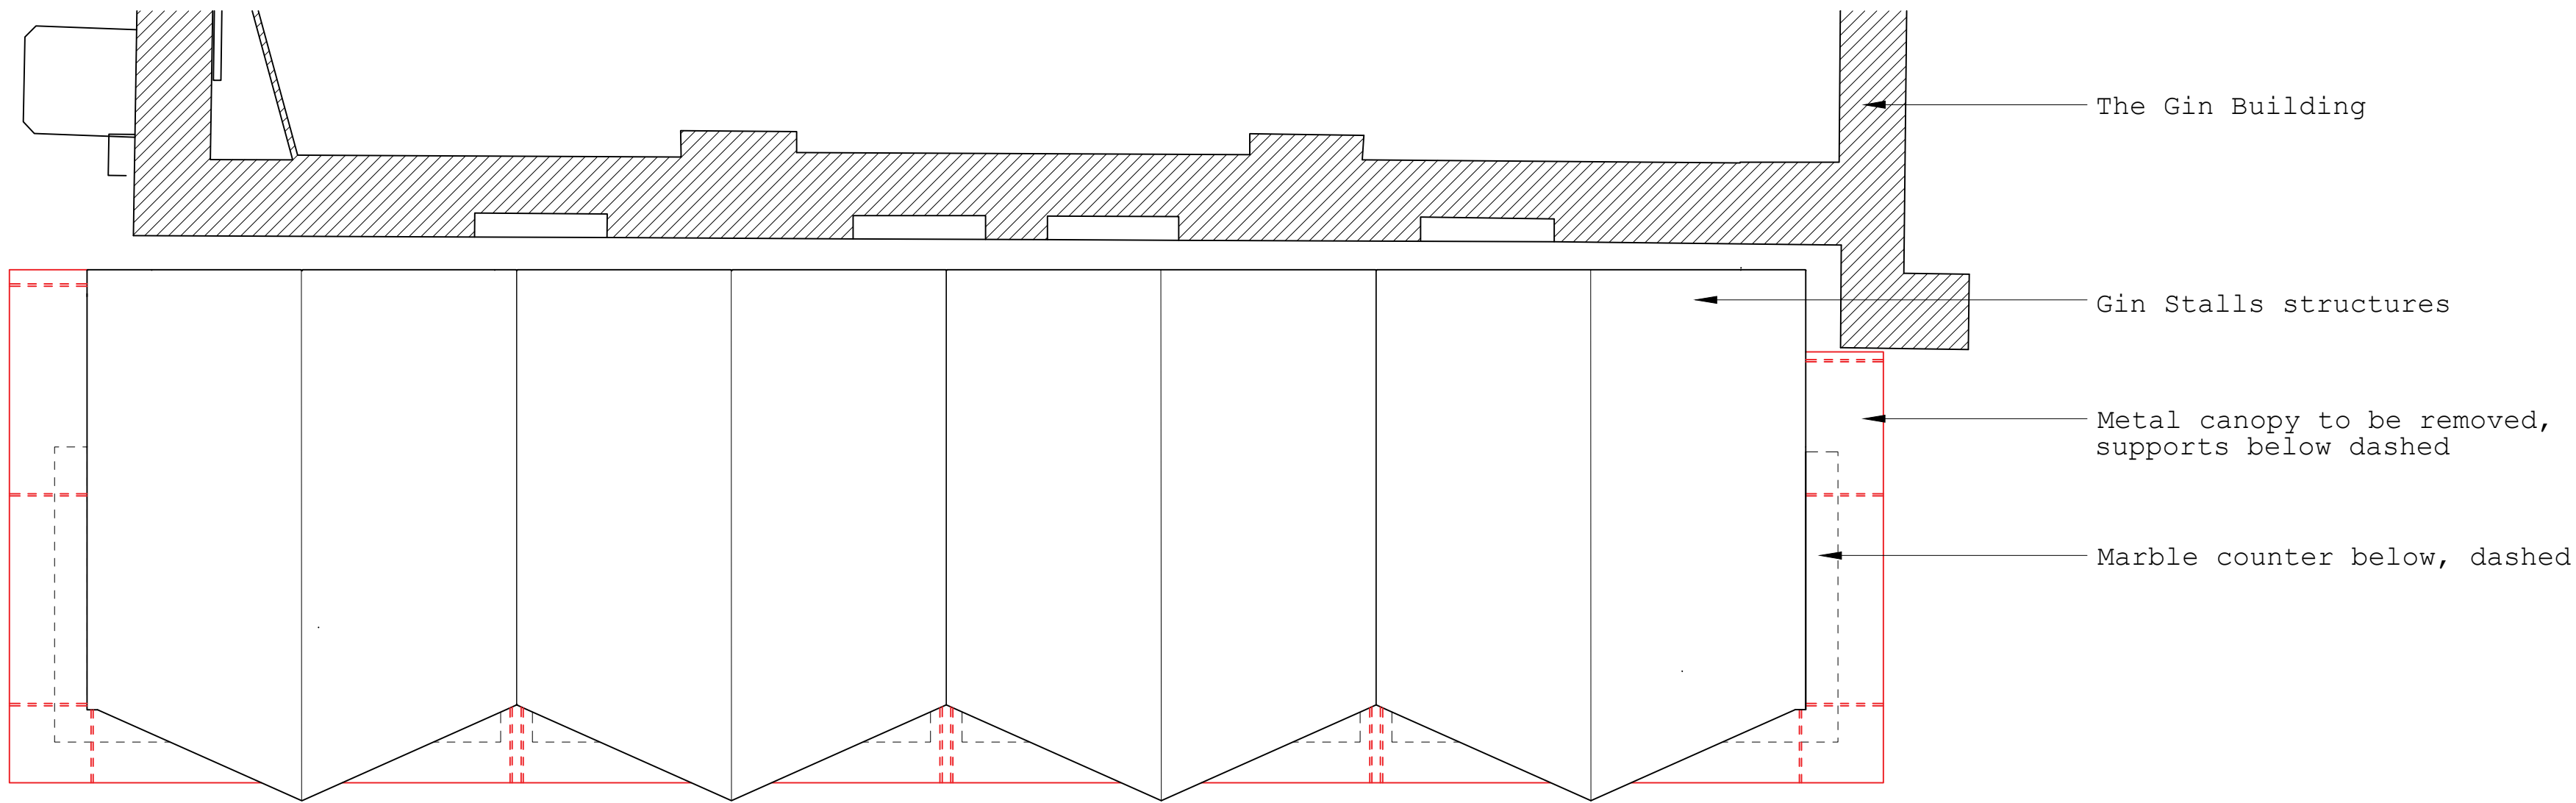

04 EXISTING ROOF PLAN
SCALE 1:50 @ A1




CAMDEN MARKET		
Level	Gin Stalls	
GF	Existing Plan and Elevations	
Scale	Date	Drawn By
1:15 A3	22.09.2021	E.S.
Rev	Date	Description
Drawing Number		Project Number
GINSTALLS_LABX_X0_DR_A_000_03		GINSTALLS

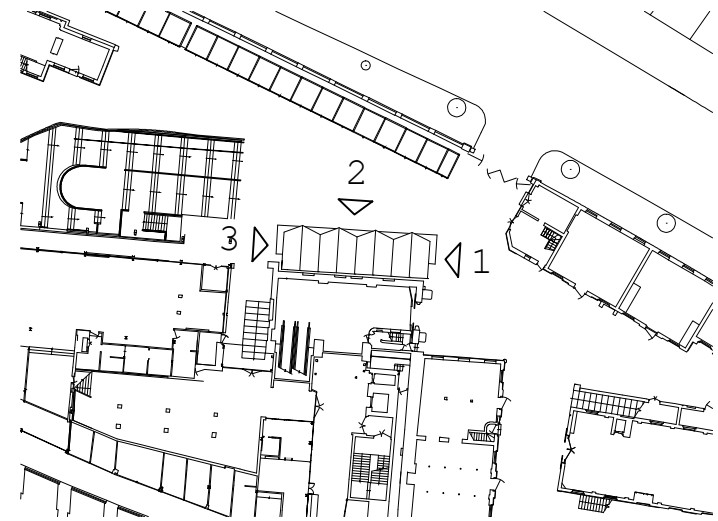


● DRAFT ○ TENDER ○ CONSTRUCTION

This drawing is copyright LabTech. Do not scale from this drawing. Drawings to be read in conjunction with all other architectural and design consultant information. All dimensions and levels to be checked on site by the contractor and such dimensions to be his responsibility. Report all drawing errors, omissions and discrepancies to the architect.


LABTECH

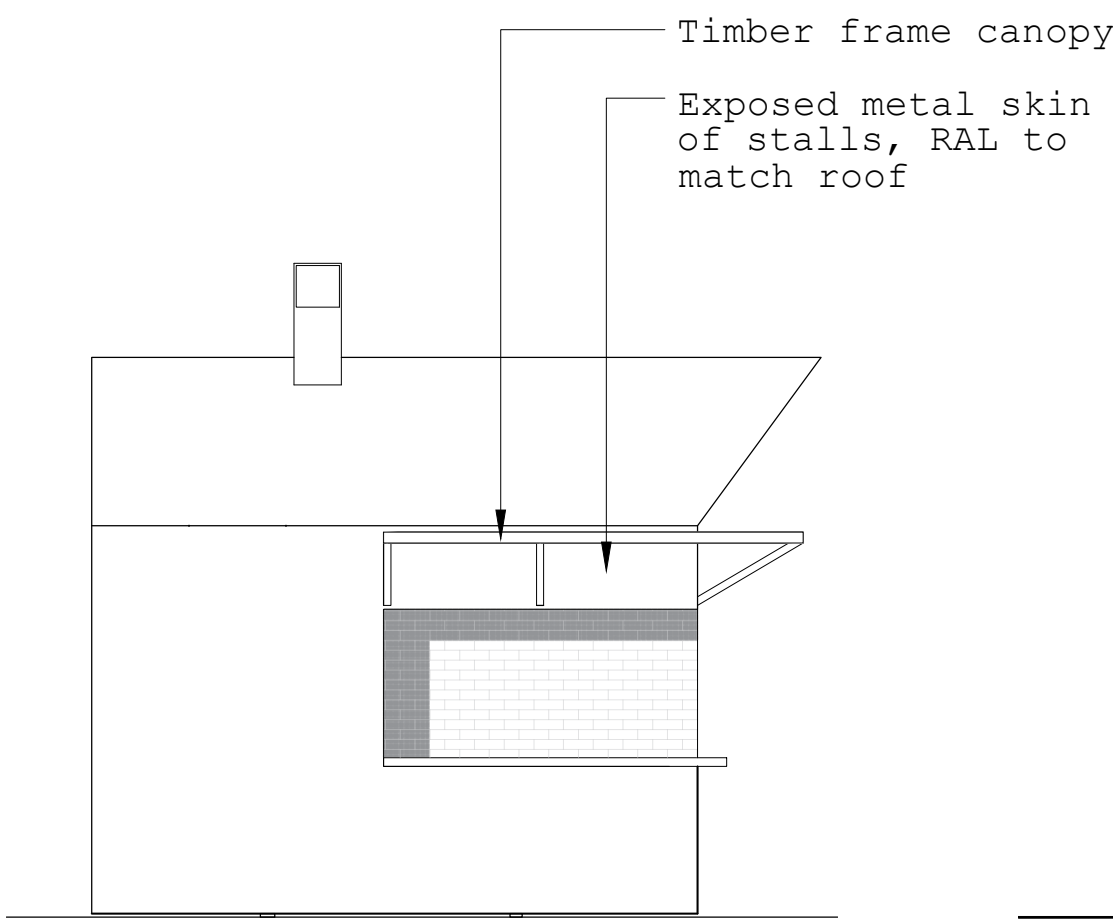


01 PROPOSED EAST ELEVATION
SCALE 1:50 @ A1

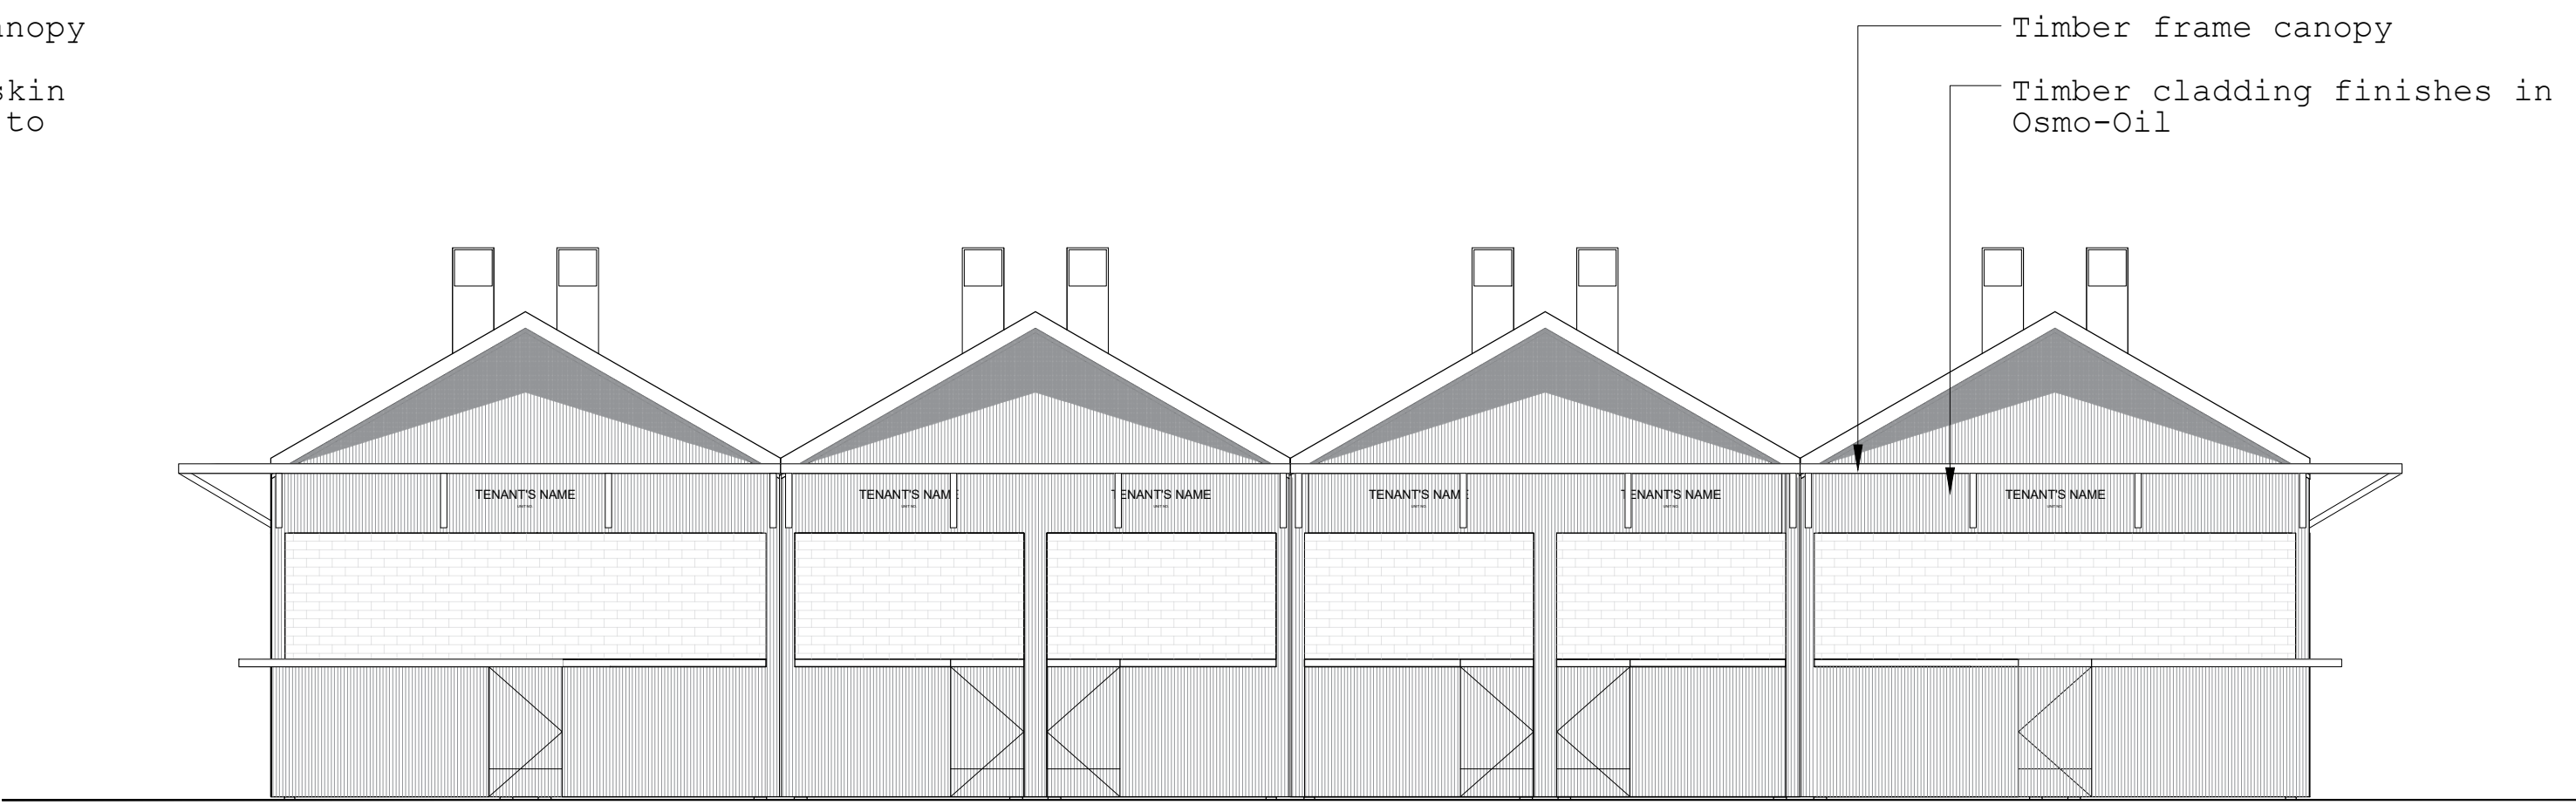


02 PROPOSED NORTH ELEVATION
SCALE 1:50 @ A1

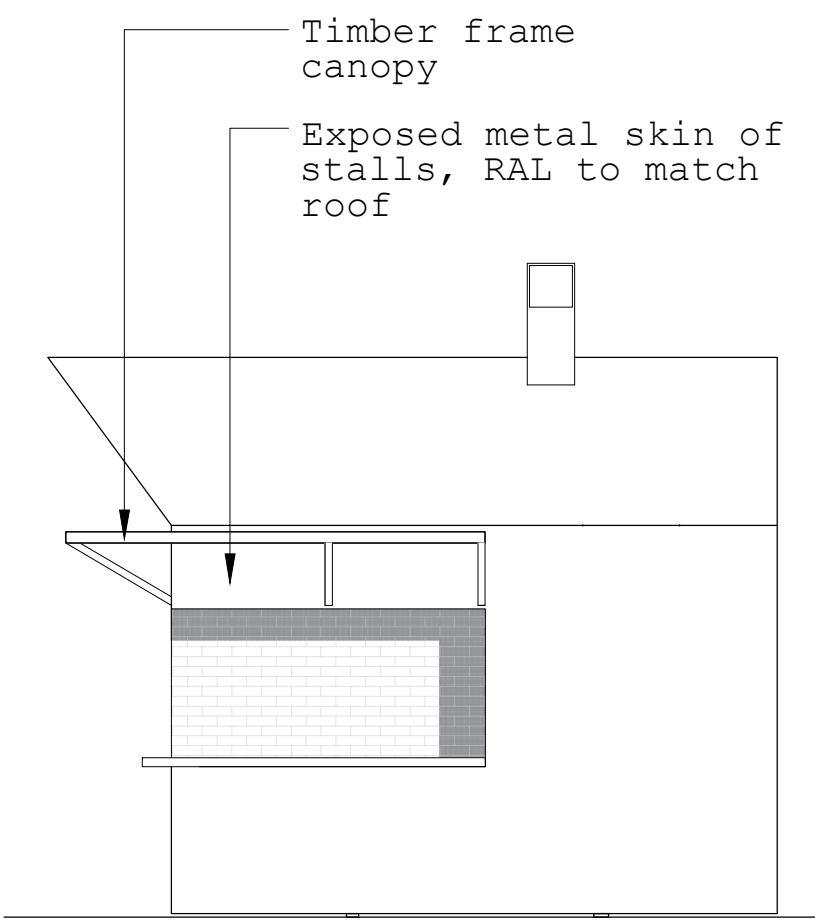


03 PROPOSED WEST ELEVATION
SCALE 1:50 @ A1

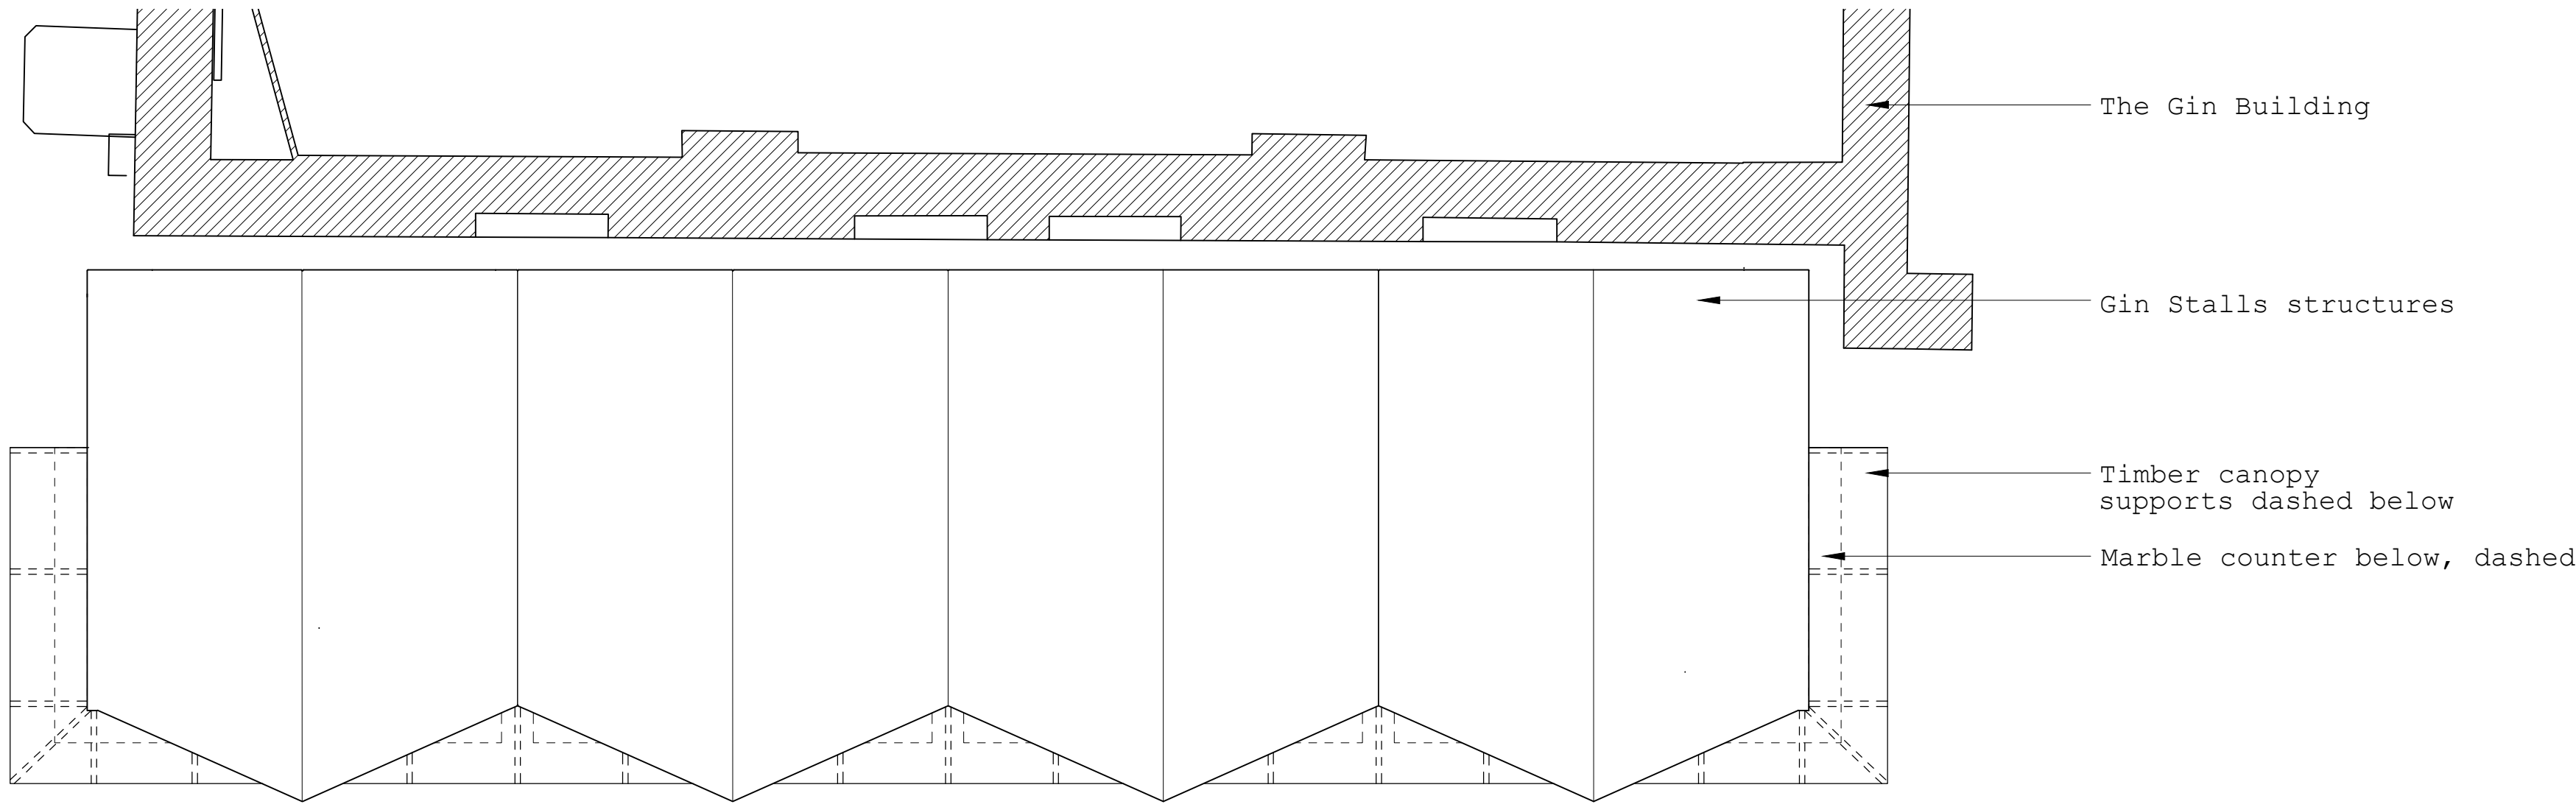

04 PROPOSED ROOF PLAN
SCALE 1:50 @ A1

 

CAMDEN MARKET		
Level	Gin Stalls	
GF	Proposed Plan and Elevations	
Scale	Date	Drawn By
1:15 A3	04.10.2021	E.S.
Rev	Date	Description
Drawing Number		Project Number
GINSTALLS_LABX_00_DR_A_000_04		GINSTALLS

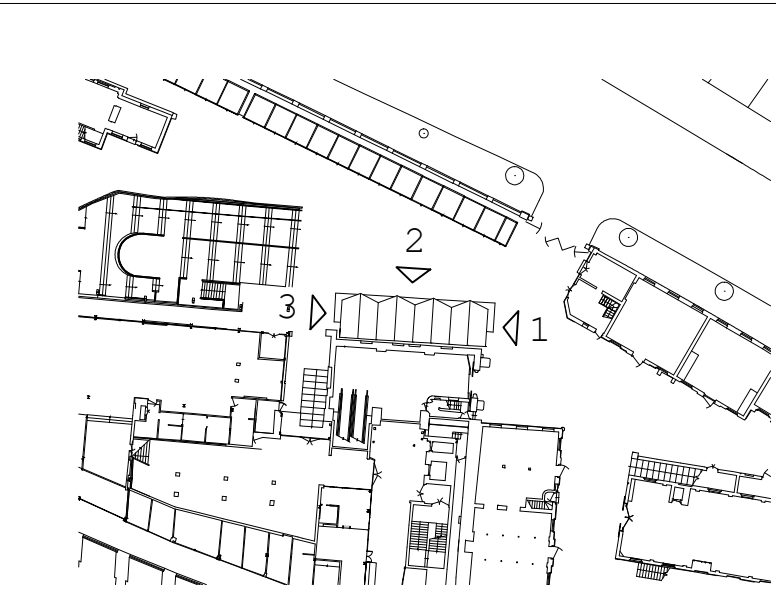

● DRAFT ○ TENDER ○ CONSTRUCTION

This drawing is copyright LabTech. Do not scale from this drawing. Drawings to be read in conjunction with all other architectural and design consultant information. All dimensions and levels to be checked on site by the contractor and such dimensions to be his responsibility. Report all drawing errors, omissions and discrepancies to the architect.

LABTECH