


BEAR BOUND WALL

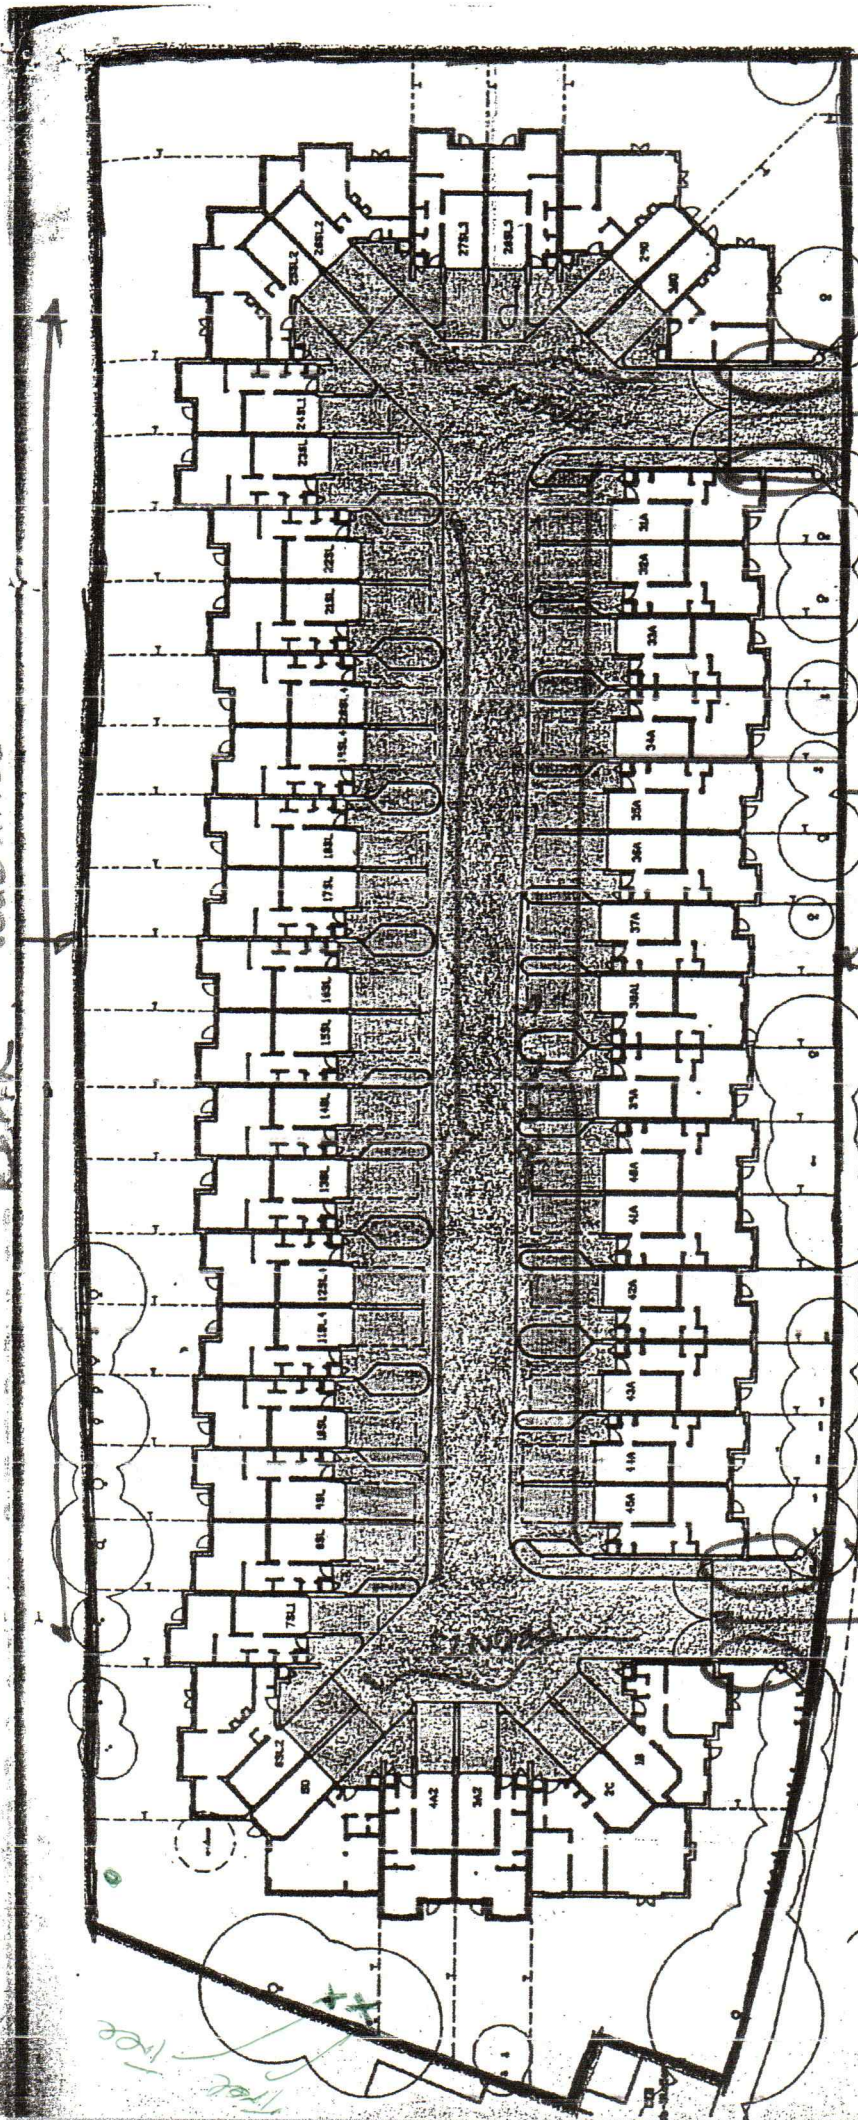

GATES
 NGL 730853

BERRIDGE MEWS
 HILLFIELD ROAD
 SITE PLAN
 Scale 1:500

Revision A 18/11/83

HILLFIELD ROAD
 PENUNGS

No.	TYPE	No.	TYPE	No.	TYPE	No.	TYPE
1	A	19	SL4	28	SL3	37	A
2	C	20	SL4	29	D	38	A1
3	A2	21	SL	30	D	39	A
4	A2	22	SL	31	A	40	A
5	D	23	SL	32	A	41	A
6	SL2	24	SL1	33	A	42	A
7	SL1	25	SL2	34	A	43	A
8	SL	26	SL2	35	A	44	A
9	SL	27	SL3	36	A	45	A