



01 | PROPOSED GROUND FLOOR PLAN
1:100

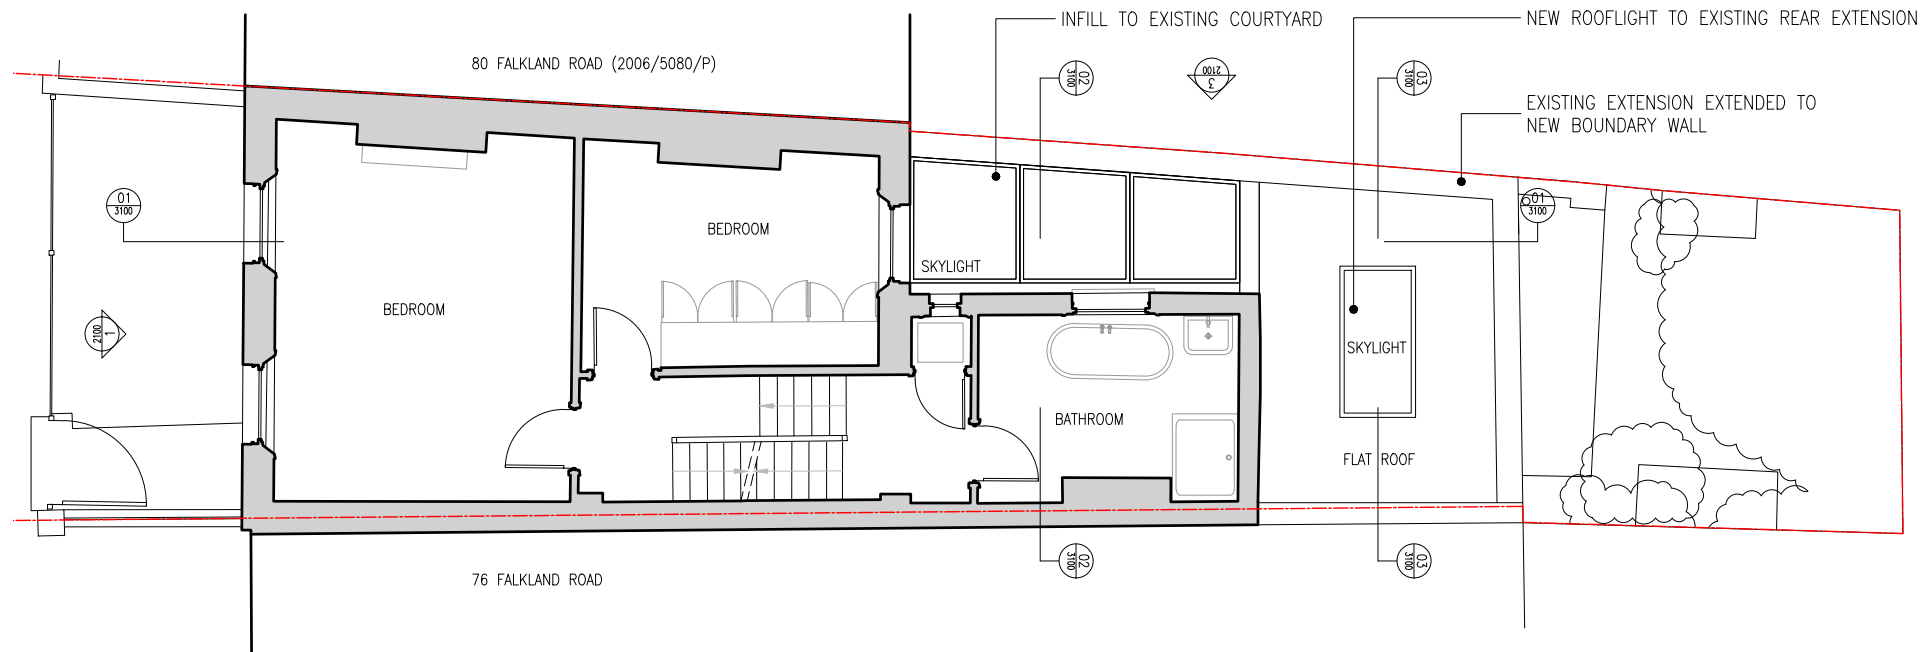

NO CHANGE TO THIS FLOOR
AS PART OF THIS APPLICATION

02 | PROPOSED FIRST FLOOR PLAN
1:100

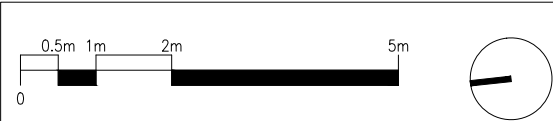

NOT FOR CONSTRUCTION PURPOSES
DO NOT SCALE THIS DRAWING ALL DIMENSIONS MUST BE CHECKED ON SITE
TO BE READ IN CONJUNCTION WITH ALL THE OTHER CONSULTANTS DRAWINGS
INFORM THE ARCHITECT OF ANY DISCREPANCIES PRIOR TO CONSTRUCTION

PROJECT	1033 - 78 FALKLAND ROAD	DRAWING NUMBER	1033-DR-1100
		SCALE	1:100 @ A3
DRAWING TITLE	PROPOSED PLANS GROUND AND FIRST FLOOR	DATE	04/10/21
		STATUS	FOR PLANNING
		REVISION	P01

