

NOTES
DO NOT SCALE FROM THIS DRAWING.
ALL DIMENSIONS TO BE CHECKED ON SITE.
ALL OMISSIONS AND DISCREPANCIES TO BE
REPORTED TO THE ARCHITECT IMMEDIATELY.
DRAWINGS TO BE READ IN CONJUNCTION WITH
ENGINEER'S DRAWINGS AND SPECIFICATION.

- KEY:
- Site Application Boundary
 - Land of Same Ownership Boundary

Issued for Planning	14.05.21	PS	B
Issued for Stage 3	19.01.21	PS	A
Pre-App Meeting	12.11.19	PS	-

Revision description	Date	Check	Rev
----------------------	------	-------	-----

G L U C K M A N S M I T H

Project
150 Royal College Street

Drawing
Site Location Plan

Drawn	Date	Scale	Revision
LB	12.11.19	1:500@A1 1:1000@A3	B
Job number	Drawing number		
1929	X_OS_100		



NOTES
DO NOT SCALE FROM THIS DRAWING.
ALL DIMENSIONS TO BE CHECKED ON SITE.
ALL OMISSIONS AND DISCREPANCIES TO BE
REPORTED TO THE ARCHITECT IMMEDIATELY.
DRAWINGS TO BE READ IN CONJUNCTION WITH
ENGINEER'S DRAWINGS AND SPECIFICATION.

— Site Application Boundary

Issued for Planning	14.05.21	PS	A
Pre-App Meeting	12.11.19	PS	-
Revision description	Date	Check	Rev


G L U C K M A N S M I T H

Project
150 Royal College Street

Drawing
Site Plan

Drawn	Date	Scale
LB	16.09.19	1:200@A3 1:100@A1

Job number	Drawing number	Revision
1929	X_OS_100_002	A

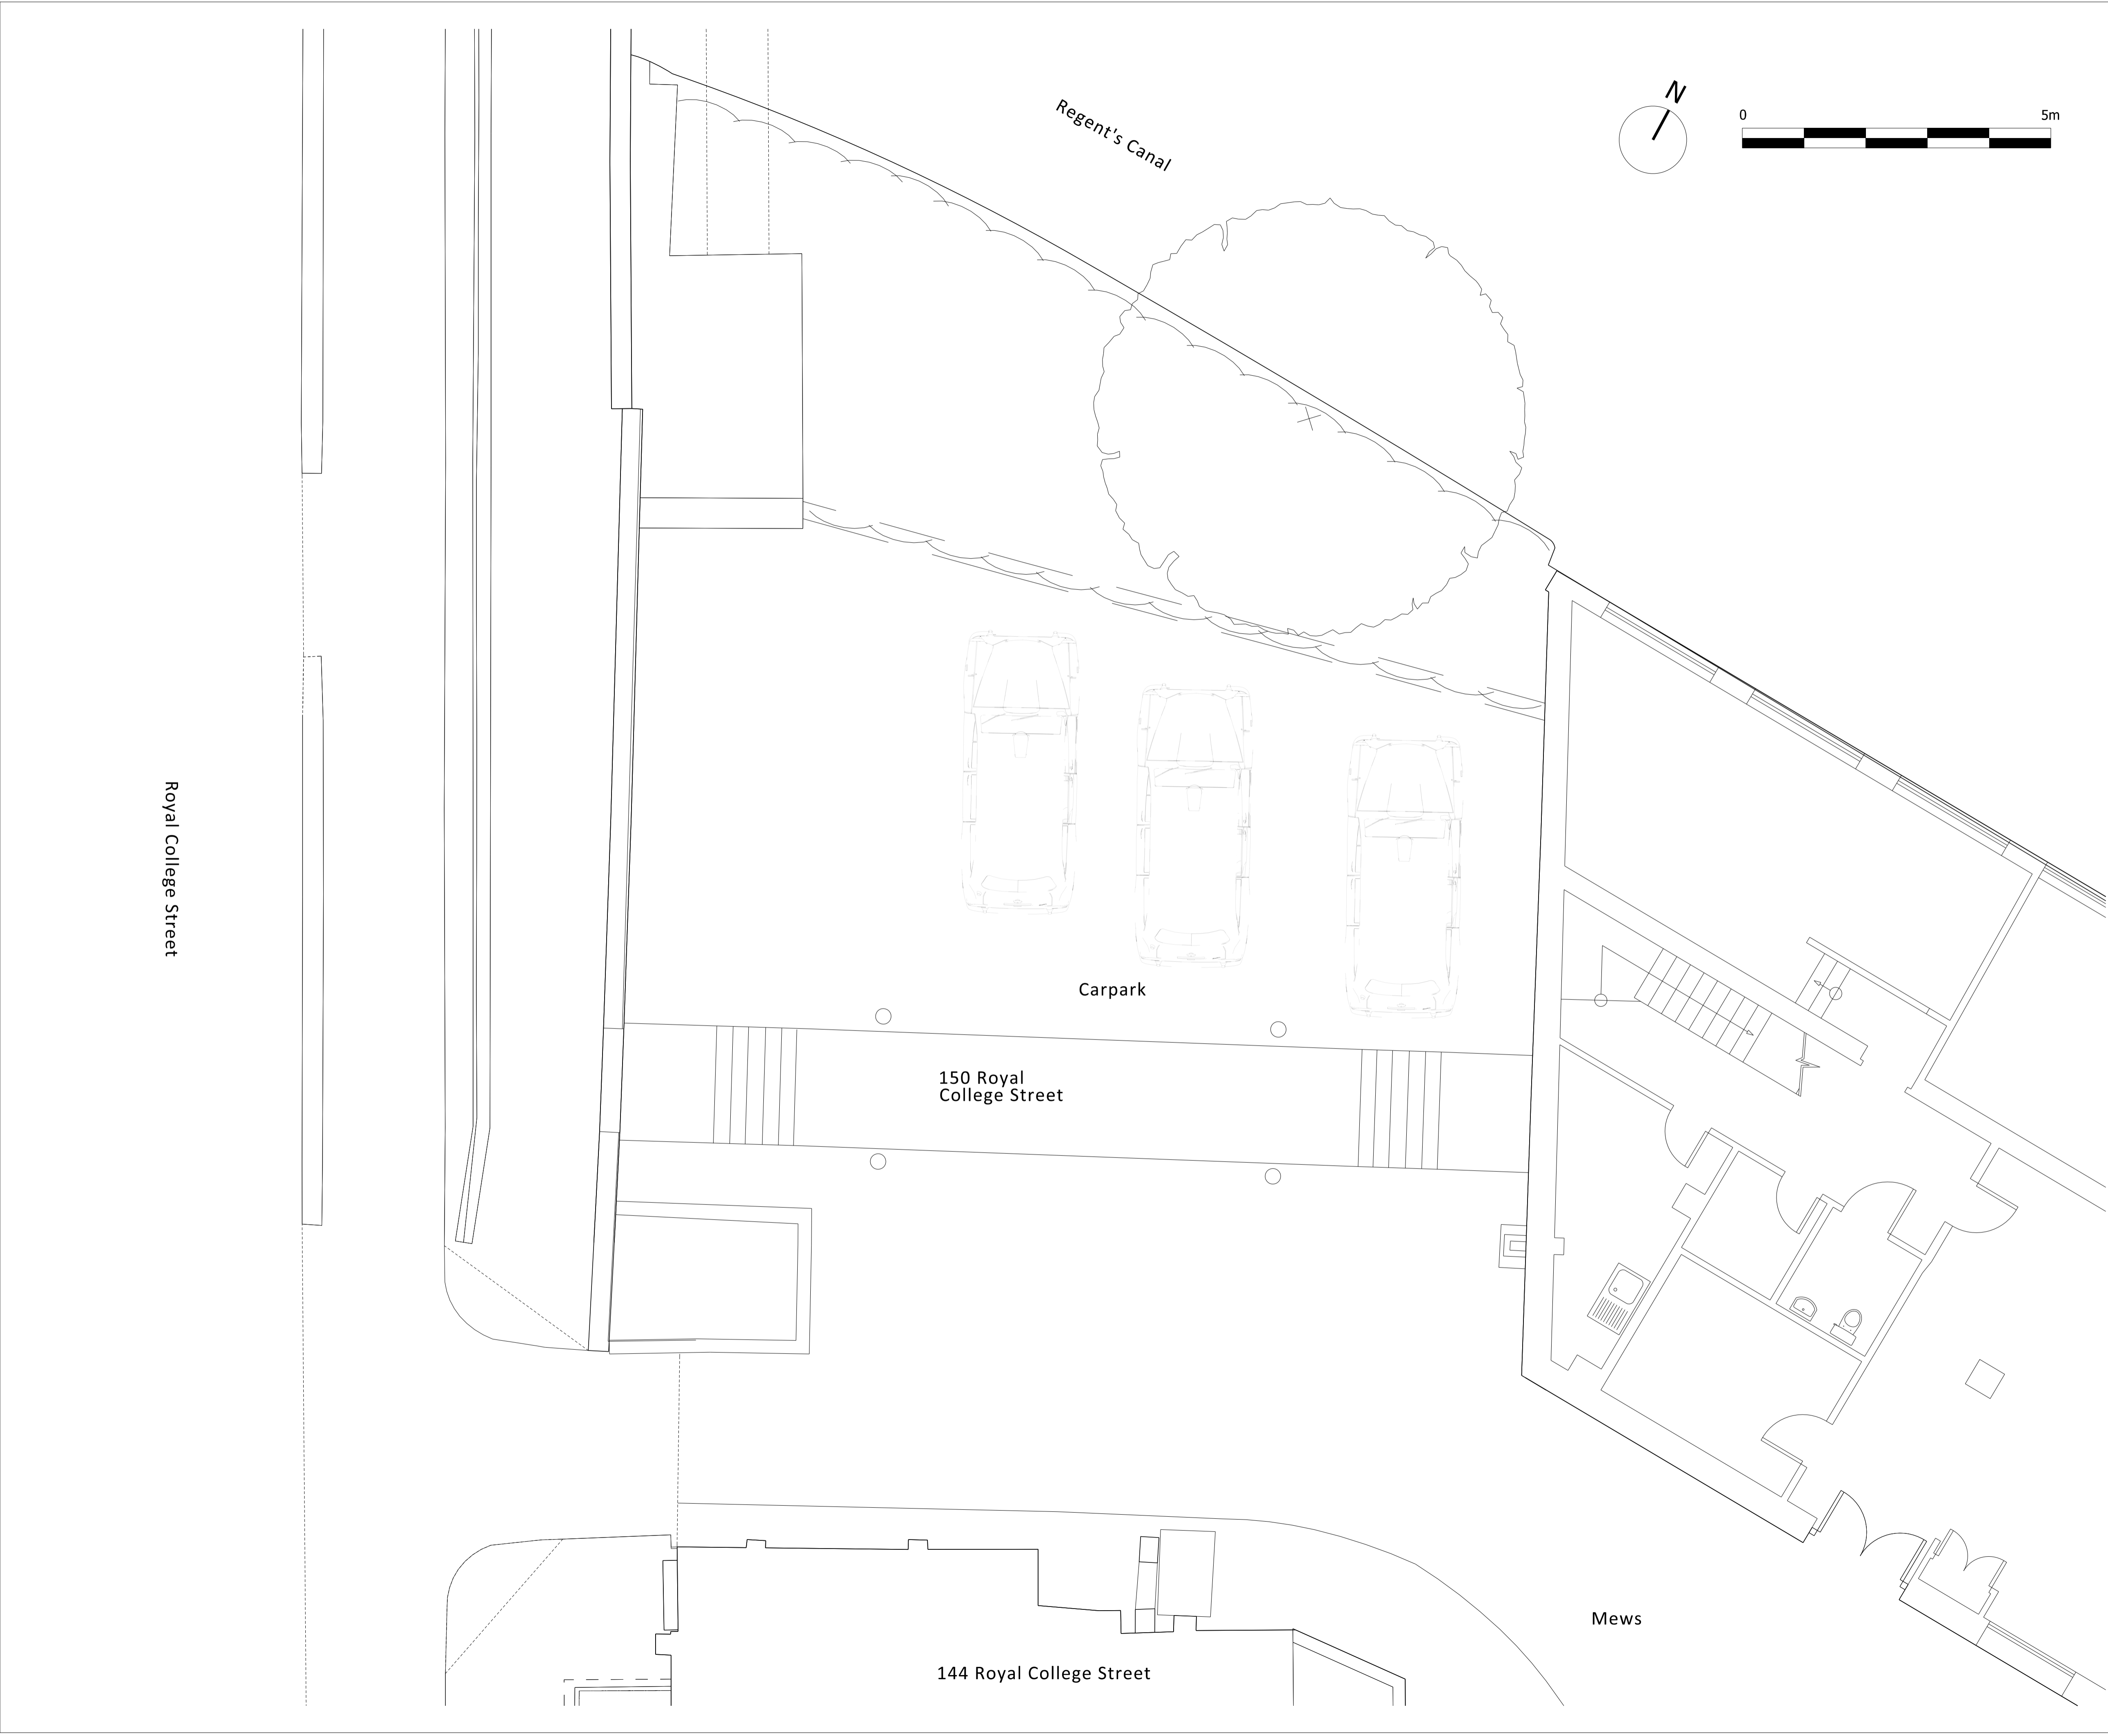

Royal College Street


Regent's Canal

Carpark

150 Royal College Street

144 Royal College Street

Mews

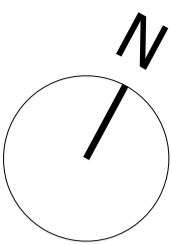

NOTES
DO NOT SCALE FROM THIS DRAWING.
ALL DIMENSIONS TO BE CHECKED ON SITE.
ALL OMISSIONS AND DISCREPANCIES TO BE
REPORTED TO THE ARCHITECT IMMEDIATELY.
DRAWINGS TO BE READ IN CONJUNCTION WITH
ENGINEER'S DRAWINGS AND SPECIFICATION.

Issued for Planning	14.05.21	PS	C
Updated for Stage 3	29.01.21	PS	B
Pre-App Response	07.01.20	PS	A
Pre-App Meeting	12.11.19	PS	-

Revision description	Date	Check	Rev
----------------------	------	-------	-----


G L U C K M A N S M I T H

Project
150 Royal College Street

Drawing
Existing Ground Floor Plan

Drawn	Date	Scale
LB	07.01.20	1:100@A3 1:50@A1

Job number	Drawing number	Revision
1929	X_00_100	C

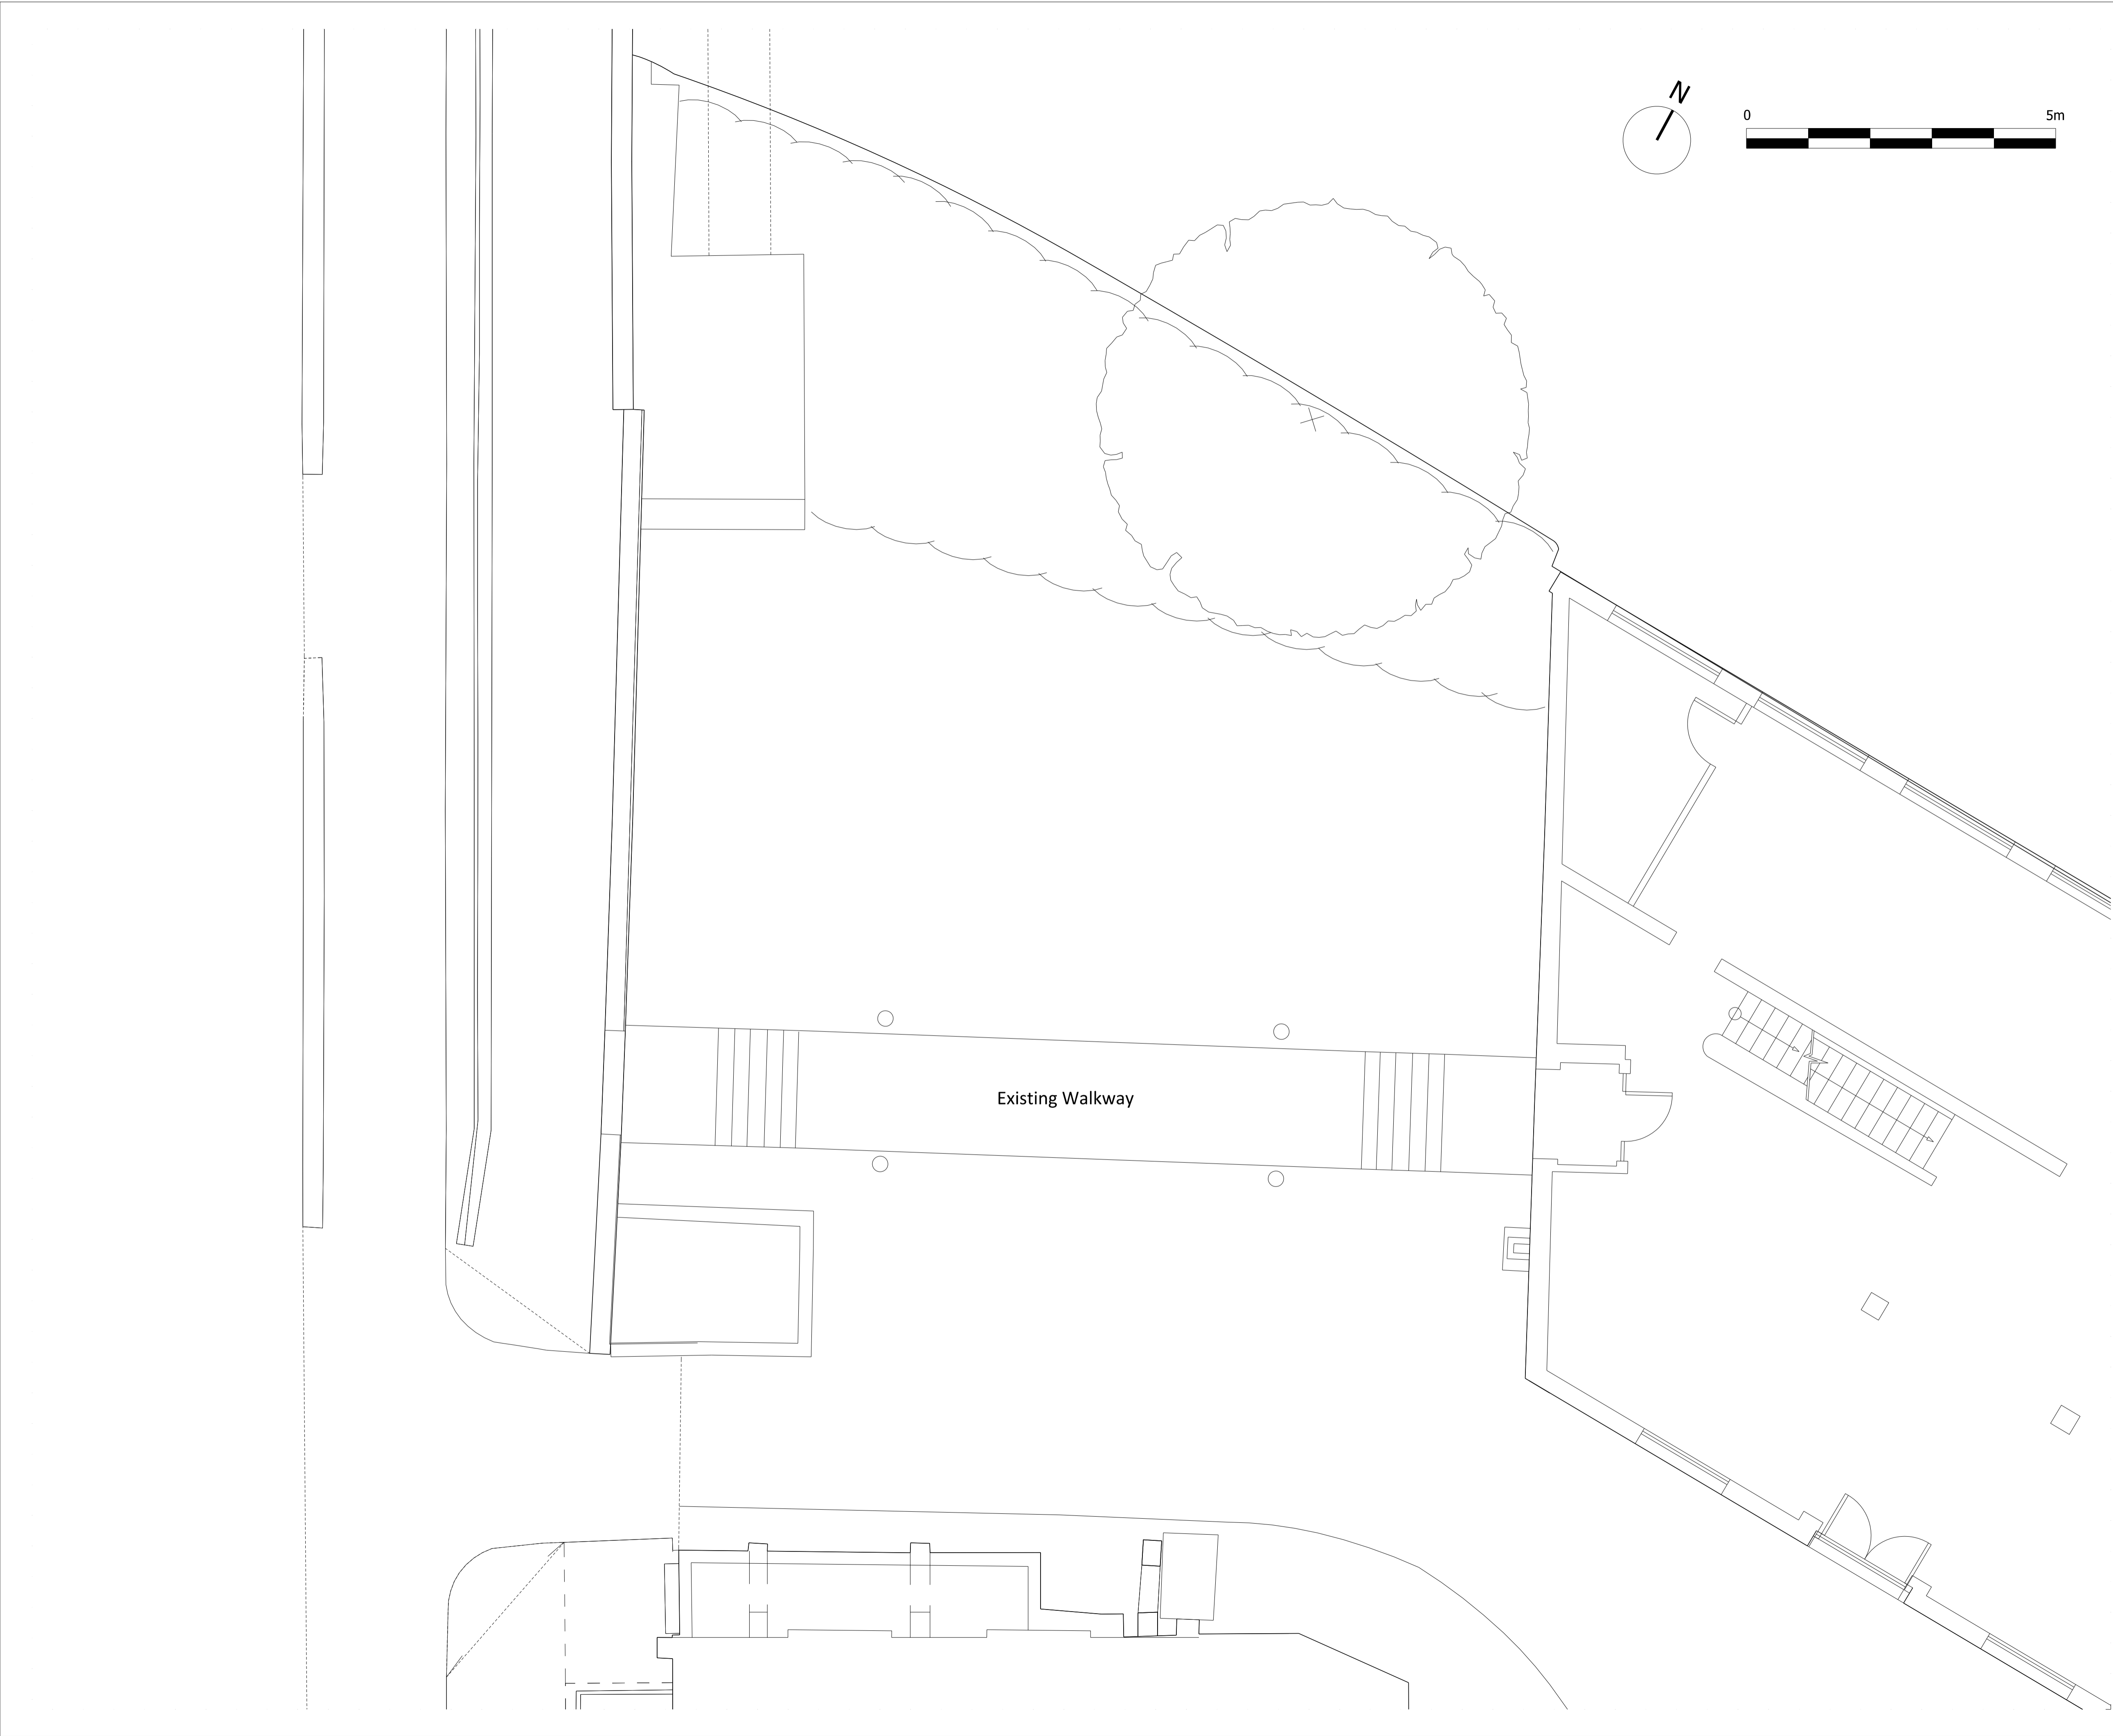

NOTES
DO NOT SCALE FROM THIS DRAWING.
ALL DIMENSIONS TO BE CHECKED ON SITE.
ALL OMISSIONS AND DISCREPANCIES TO BE
REPORTED TO THE ARCHITECT IMMEDIATELY.
DRAWINGS TO BE READ IN CONJUNCTION WITH
ENGINEER'S DRAWINGS AND SPECIFICATION.

Issued for Planning	14.05.21	PS	C
Updated for Stage 3	29.01.21	PS	B
Pre-App Response	07.01.20	PS	A
Pre-App Meeting	12.11.19	PS	-

Revision description	Date	Check	Rev
----------------------	------	-------	-----

G L U C K M A N S M I T H

Project


150 Royal College Street

Drawing

Existing First Floor Plan

Drawn	Date	Scale
LB	07.01.20	1:100@A3 1:50@A1

Job number	Drawing number	Revision
1929	X_00_101	C

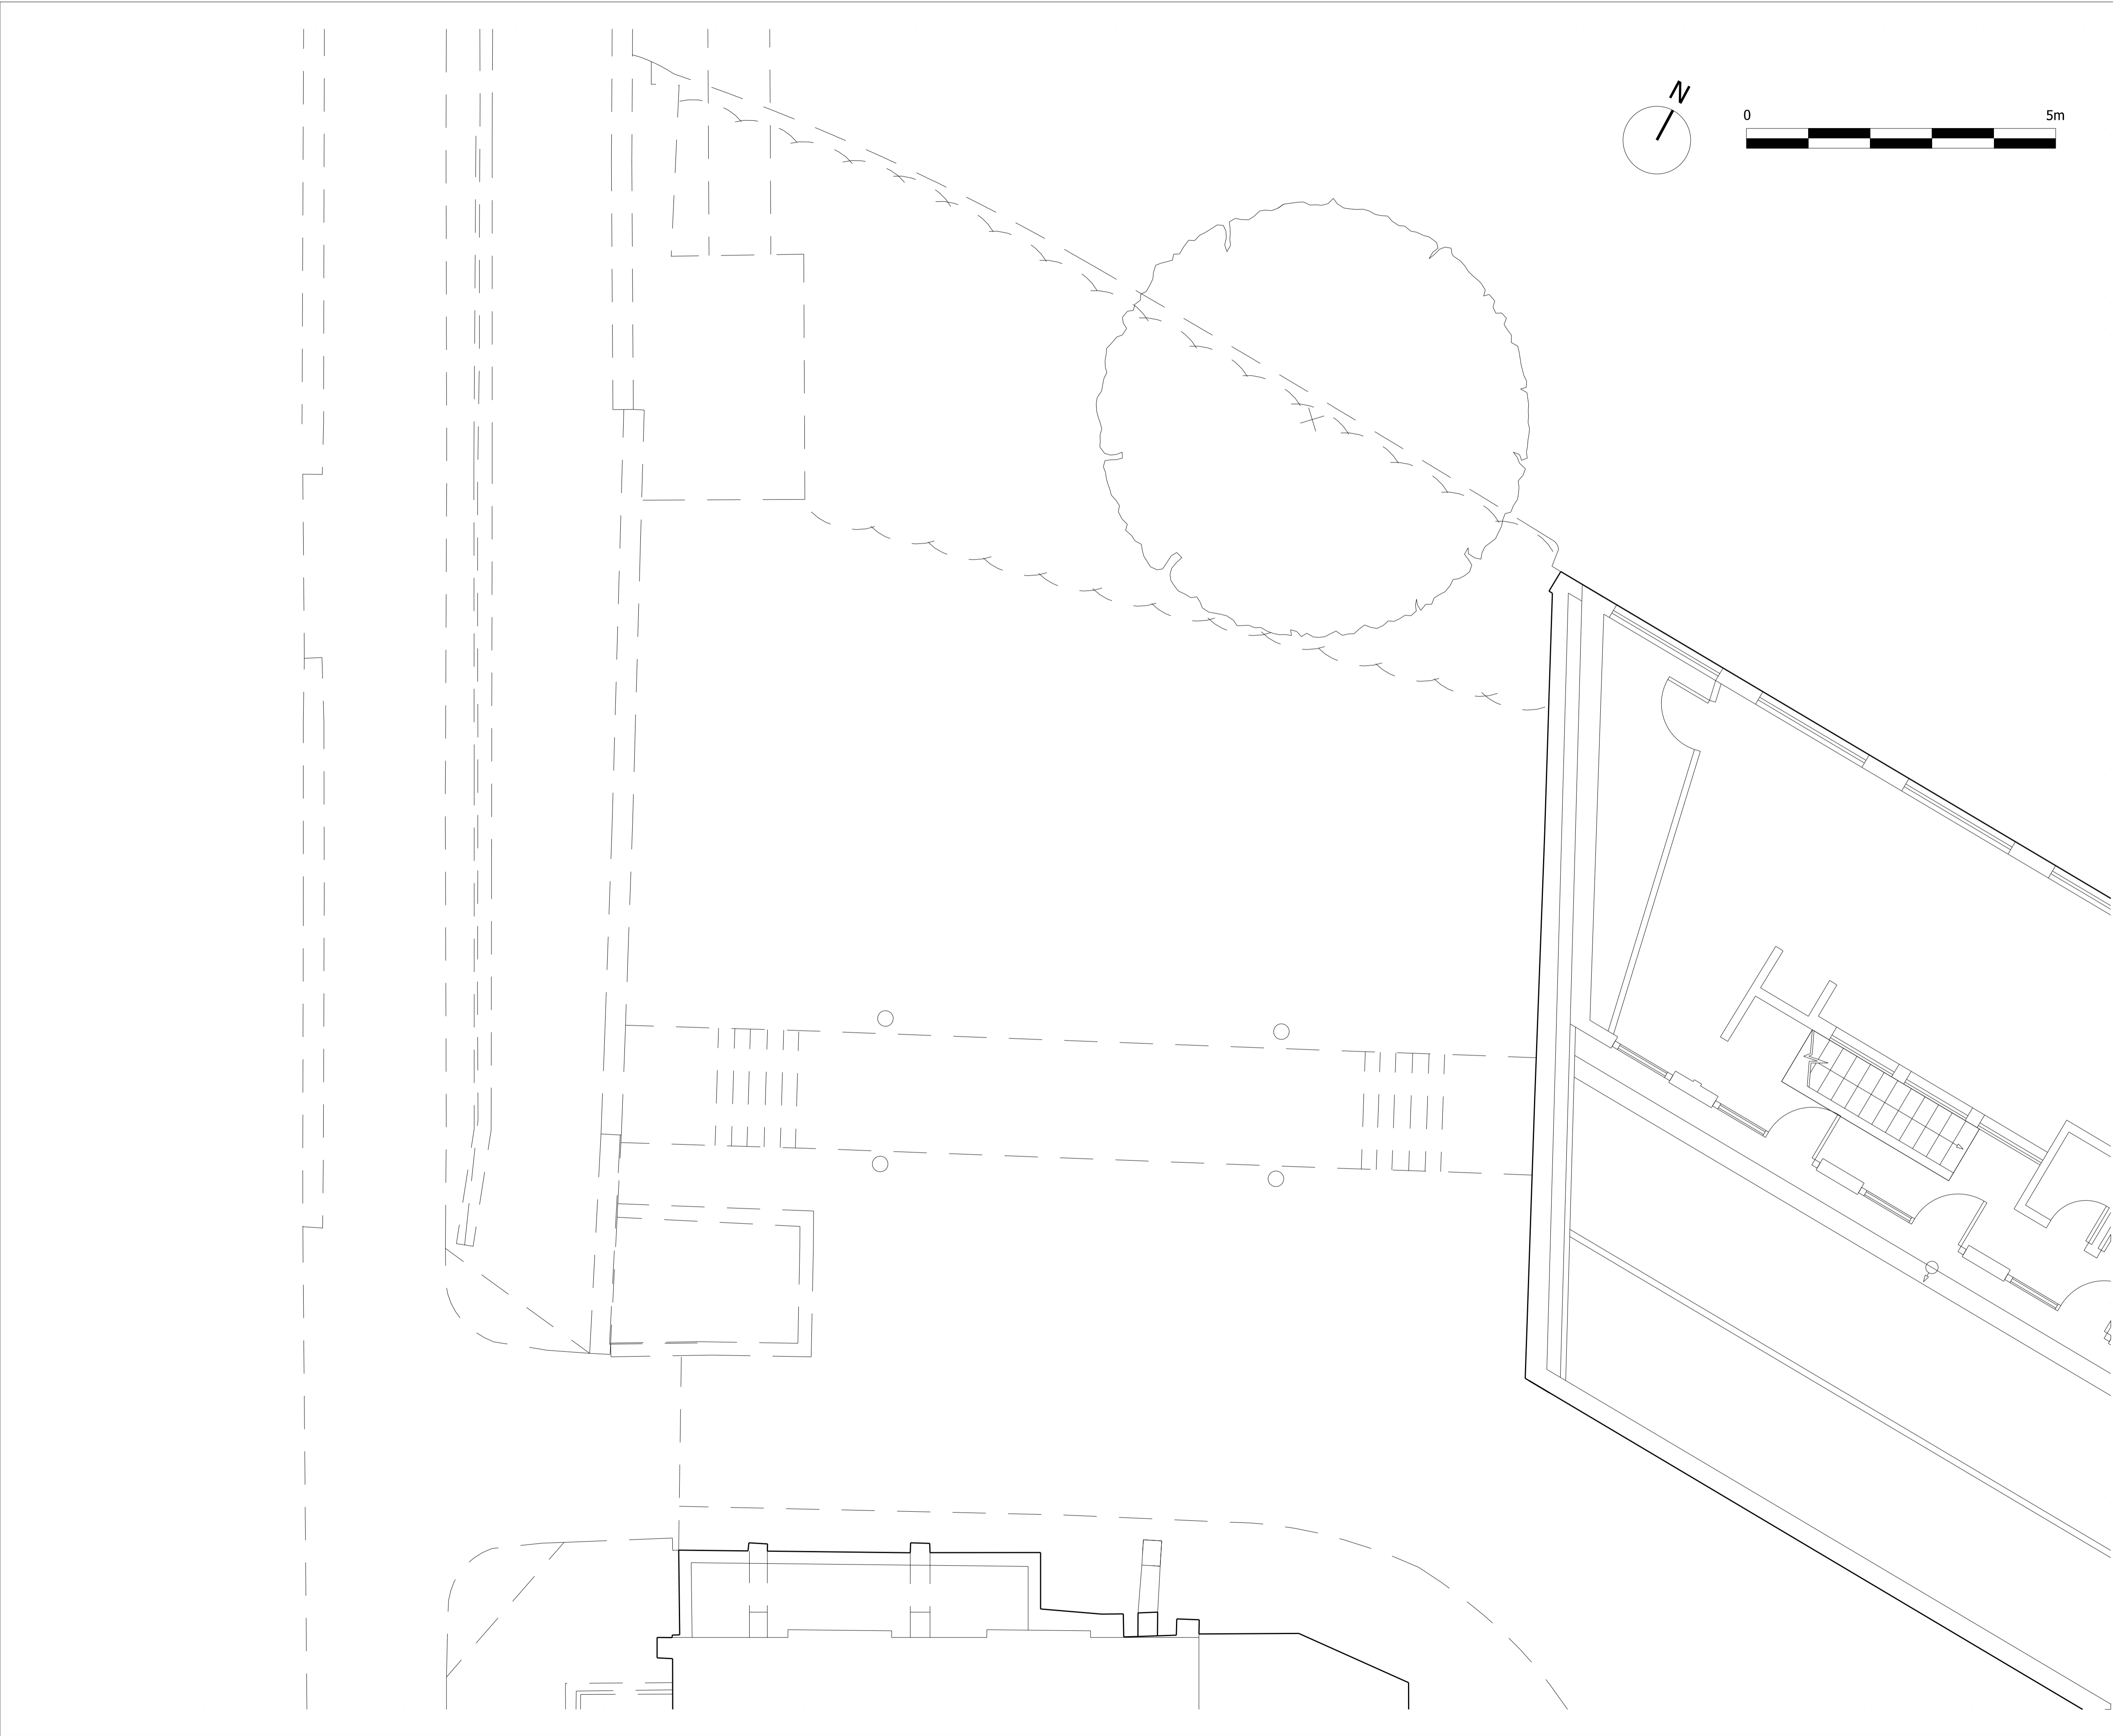

NOTES
DO NOT SCALE FROM THIS DRAWING.
ALL DIMENSIONS TO BE CHECKED ON SITE.
ALL OMISSIONS AND DISCREPANCIES TO BE
REPORTED TO THE ARCHITECT IMMEDIATELY.
DRAWINGS TO BE READ IN CONJUNCTION WITH
ENGINEER'S DRAWINGS AND SPECIFICATION.

Issued for Planning	14.05.21	PS	C
Updated for Stage 3	29.01.21	PS	B
Pre-App Response	07.01.20	PS	A
Pre-App Meeting	12.11.19	PS	-

Revision description	Date	Check	Rev
----------------------	------	-------	-----


G L U C K M A N S M I T H

Project
150 Royal College Street

Drawing
Existing Second Floor Plan

Drawn	Date	Scale
LB	07.01.20	1:100@A3 1:50@A1

Job number	Drawing number	Revision
1929	X_00_102	C

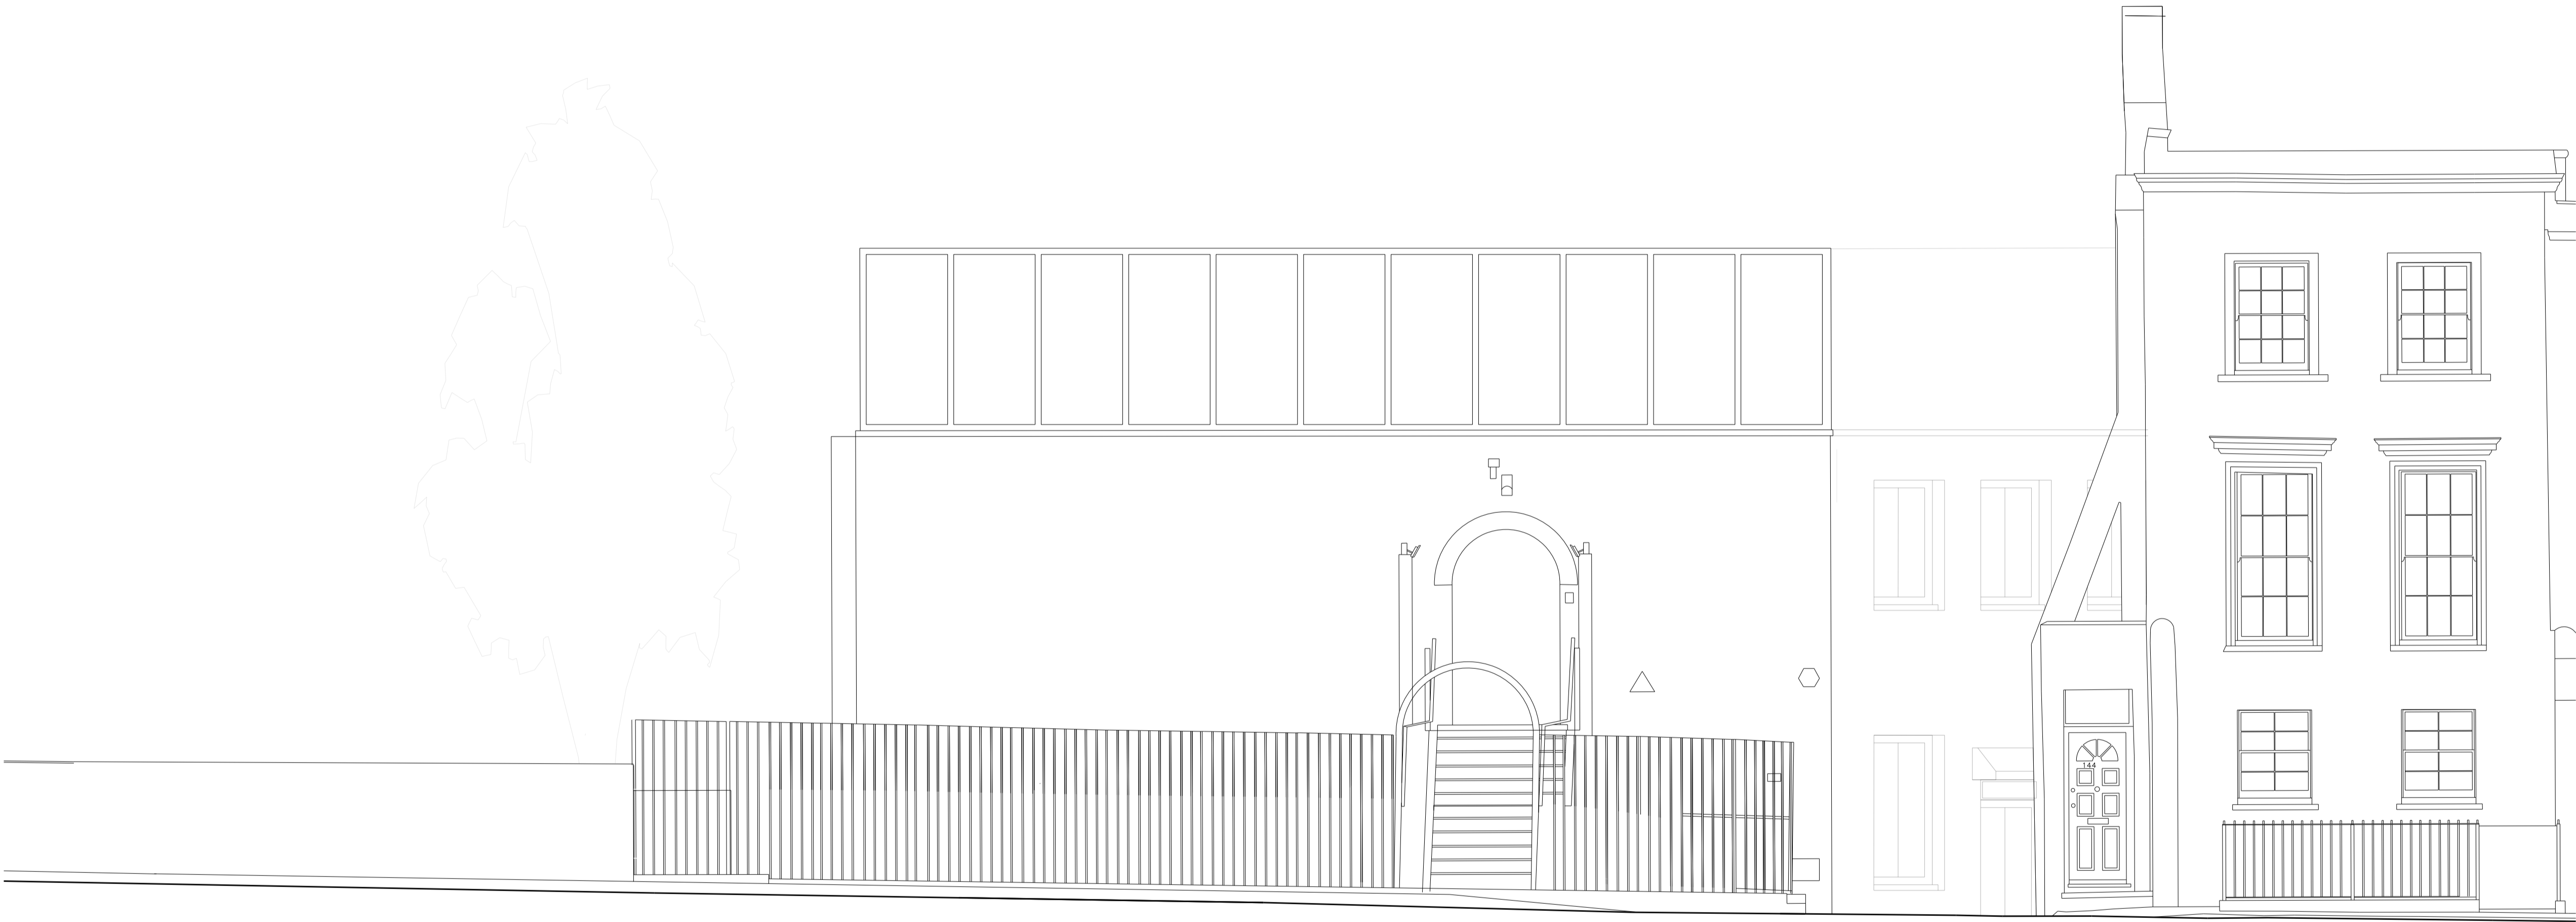

Royal College Street

01 EXISTING ELEVATION 01
ROYAL COLLEGE STREET



NOTES
DO NOT SCALE FROM THIS DRAWING.
ALL DIMENSIONS TO BE CHECKED ON SITE.
ALL OMISSIONS AND DISCREPANCIES TO BE
REPORTED TO THE ARCHITECT IMMEDIATELY.
DRAWINGS TO BE READ IN CONJUNCTION WITH
ENGINEER'S DRAWINGS AND SPECIFICATION.



Site Plan

Issued for Planning	14.05.21	PS	B
Updated for Stage 3	29.01.21	PS	A
First Issue	25.01.21	PS	-

Revision description	Date	Check	Rev
----------------------	------	-------	-----


G L U C K M A N S M I T H

Project
150 Royal College Street


Drawing
Existing Elevation 1
Royal College Street

Drawn	Date	Scale
LB	25.01.21	1:100@A3 1:50@A1

Job number	Drawing number	Revision
1929	X_00_201	B

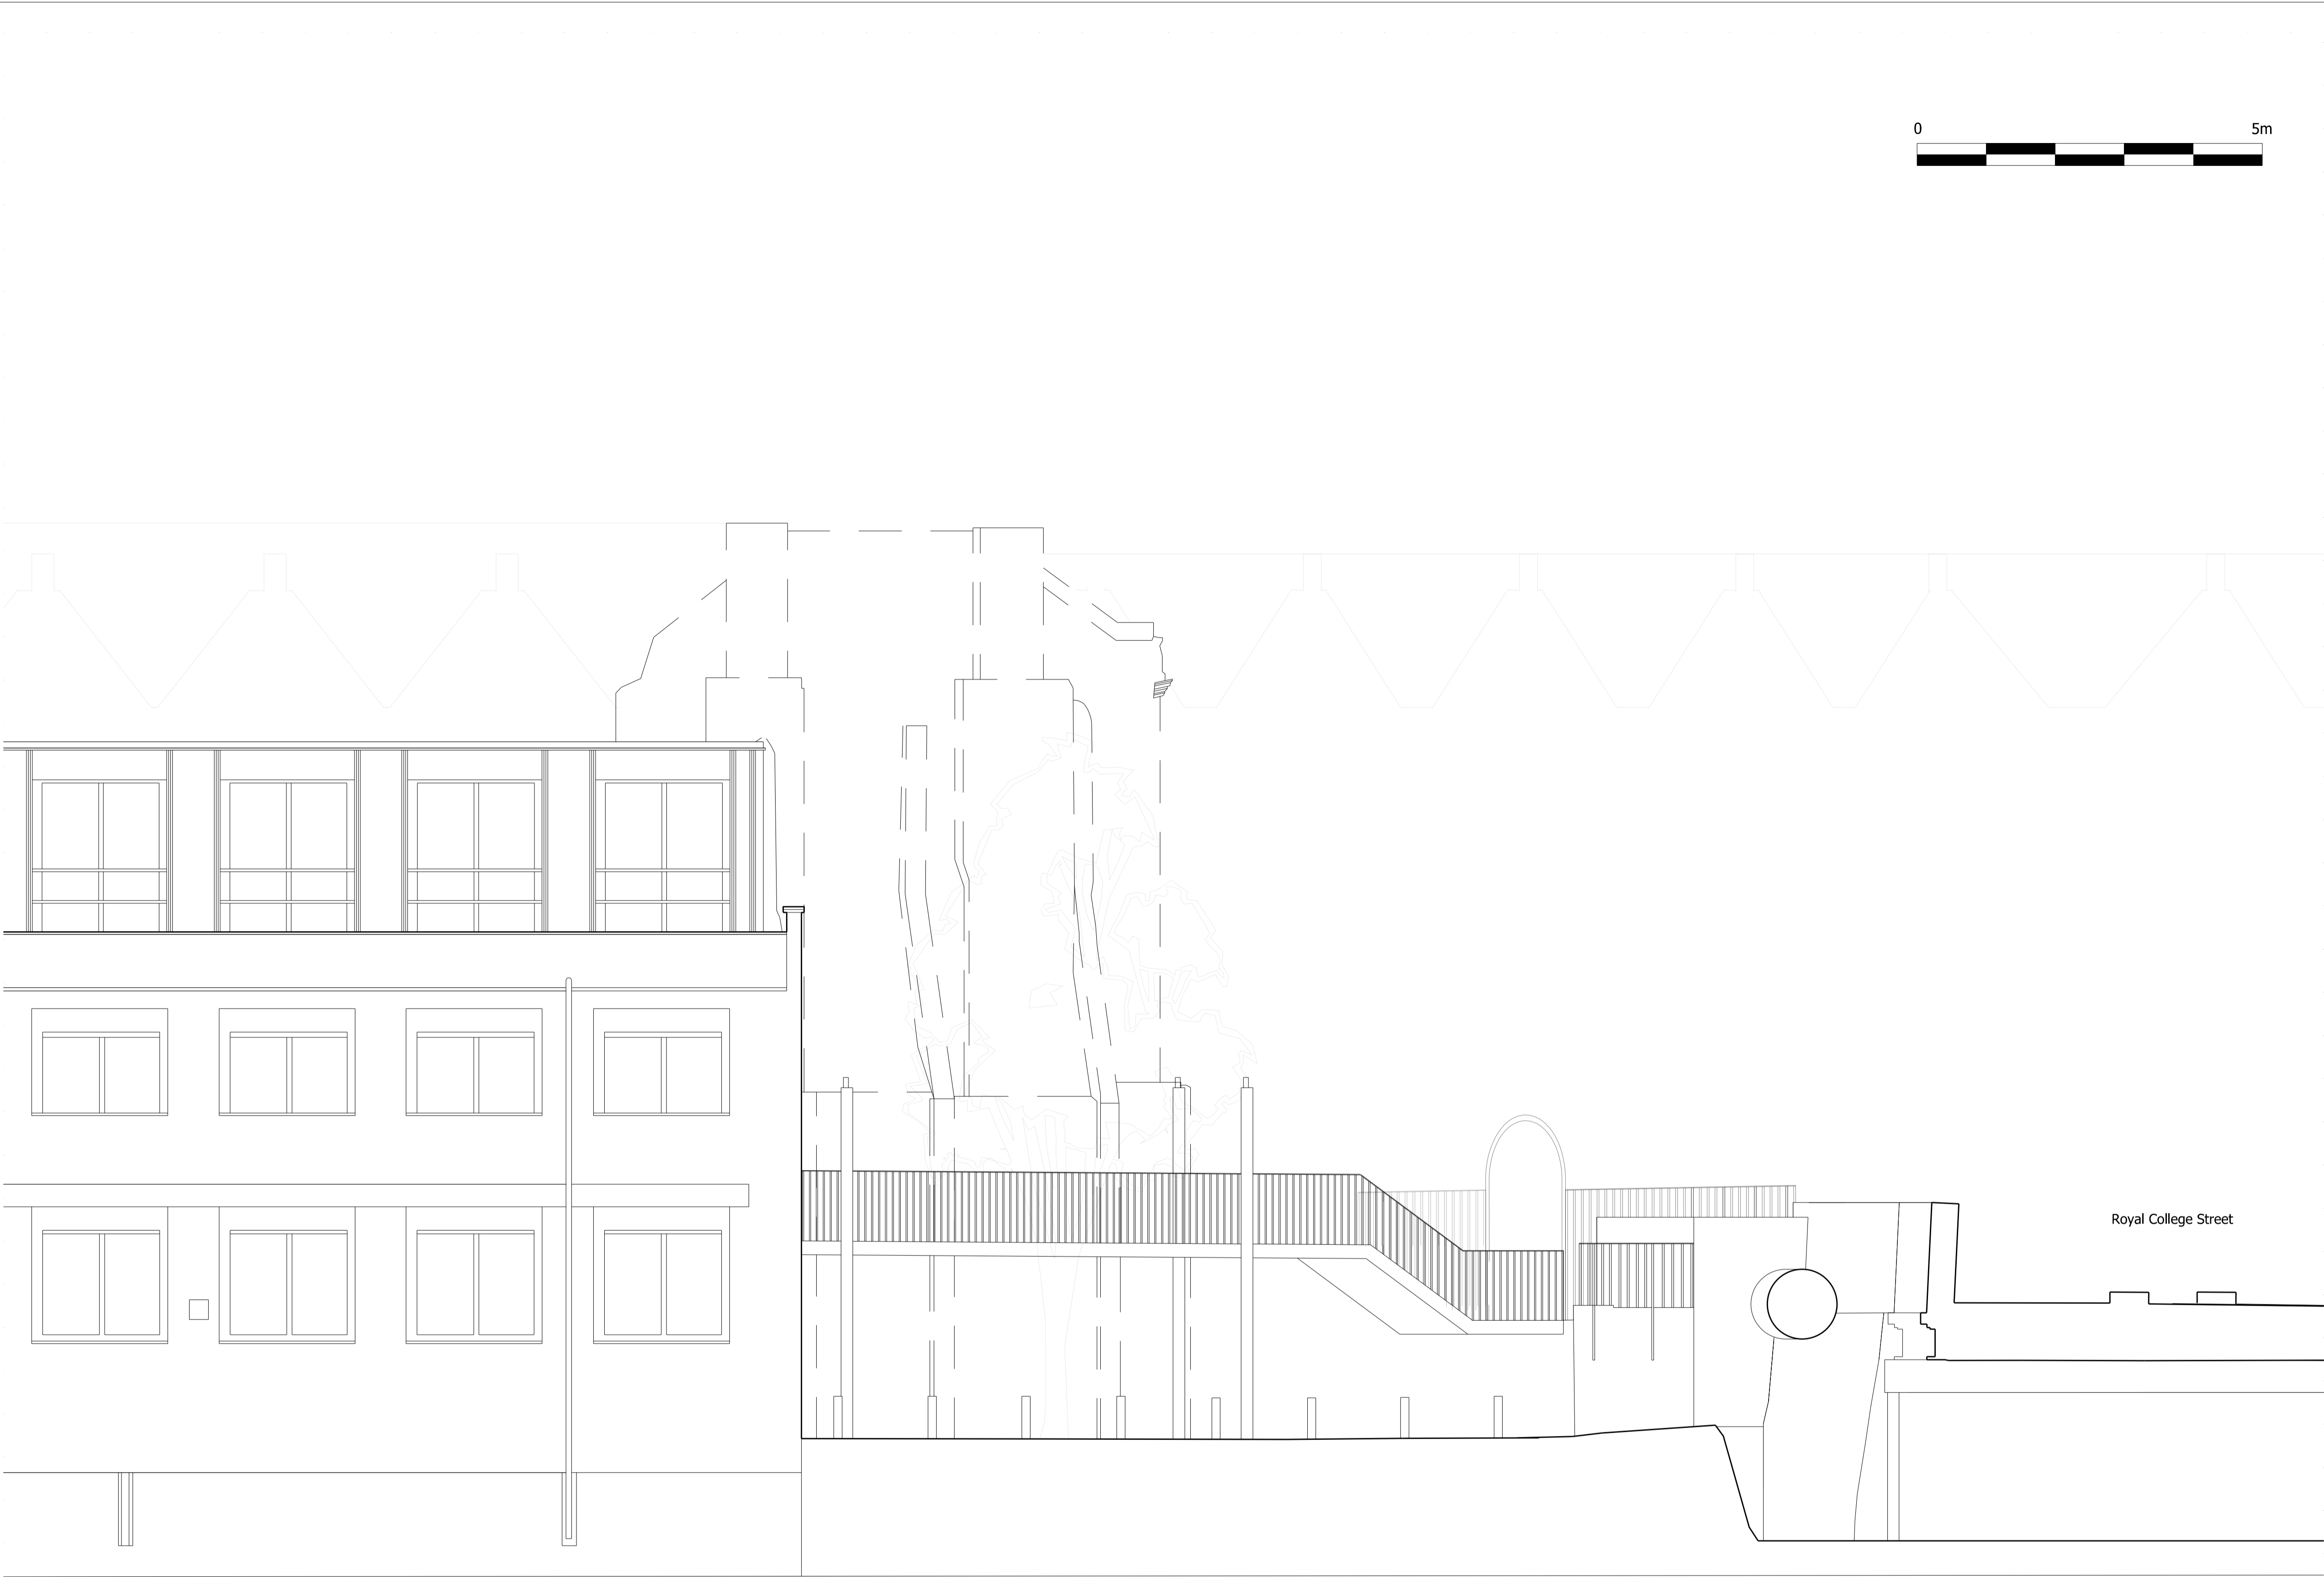

NOTES
DO NOT SCALE FROM THIS DRAWING.
ALL DIMENSIONS TO BE CHECKED ON SITE.
ALL OMISSIONS AND DISCREPANCIES TO BE
REPORTED TO THE ARCHITECT IMMEDIATELY.
DRAWINGS TO BE READ IN CONJUNCTION WITH
ENGINEER'S DRAWINGS AND SPECIFICATION.

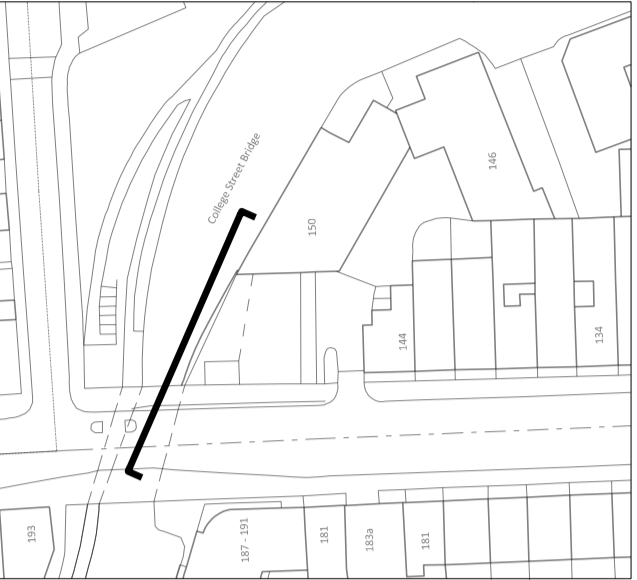

Site Plan

Issued for Planning	14.05.21	PS	C
Updated for Stage 3	29.01.21	PS	B
Pre-App Response	07.01.20	PS	A
Pre-App Meeting	12.11.19	PS	-

Revision description	Date	Check	Rev
----------------------	------	-------	-----


G L U C K M A N S M I T H

Project
150 Royal College Street

Drawing
Existing Elevation 2
Canal Elevation

Drawn	Date	Scale
LB	07.01.20	1:100@A3 1:50@A1

Job number	Drawing number	Revision
1929	X_00_202	C

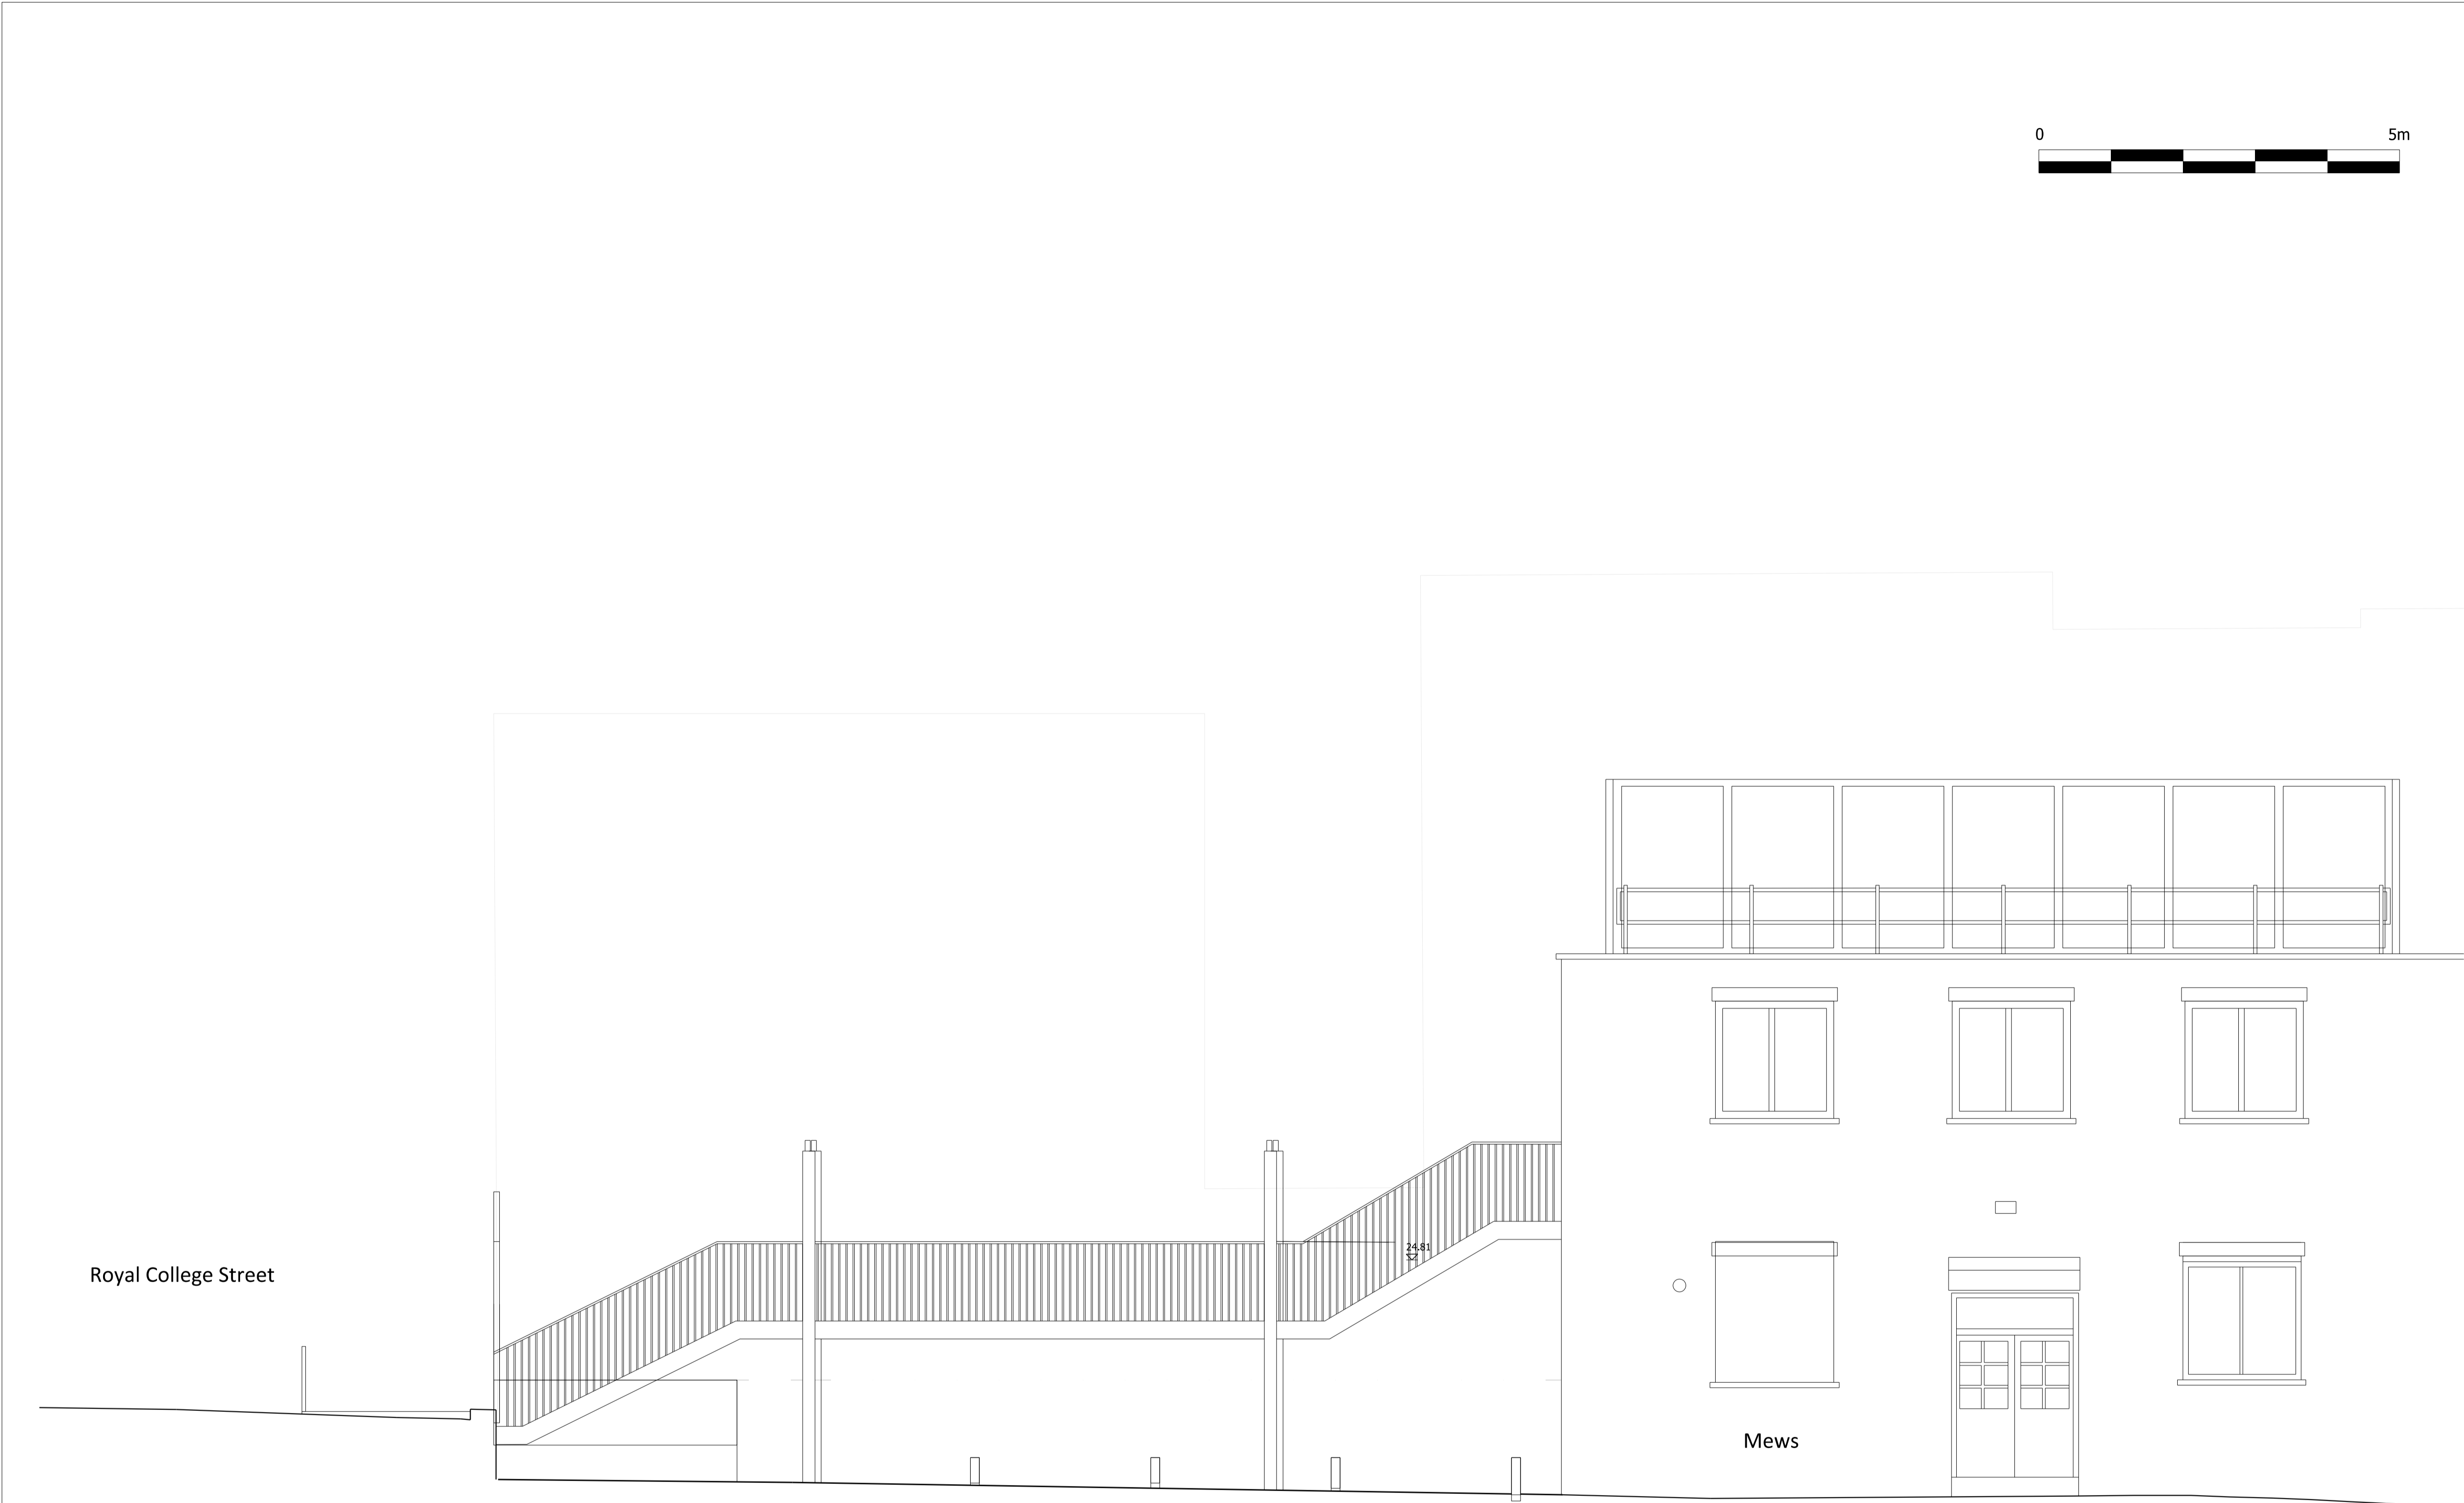

01

EXISTING ELEVATION 3

MEWS ELEVATION

NOTES
DO NOT SCALE FROM THIS DRAWING.
ALL DIMENSIONS TO BE CHECKED ON SITE.
ALL OMISSIONS AND DISCREPANCIES TO BE
REPORTED TO THE ARCHITECT IMMEDIATELY.
DRAWINGS TO BE READ IN CONJUNCTION WITH
ENGINEER'S DRAWINGS AND SPECIFICATION.



Site Plan

Issued for Planning	14.05.21	PS	A
Issued for Stage 3	29.01.21	PS	-

Revision description	Date	Check	Rev
----------------------	------	-------	-----


G L U C K M A N S M I T H

Project
150 Royal College Street


Drawing
Existing Elevation 3
Mews Elevation

Drawn	Date	Scale
LB	29.01.21	1:100@A3 1:50@A1

Job number	Drawing number	Revision
1929	X_00_203	A

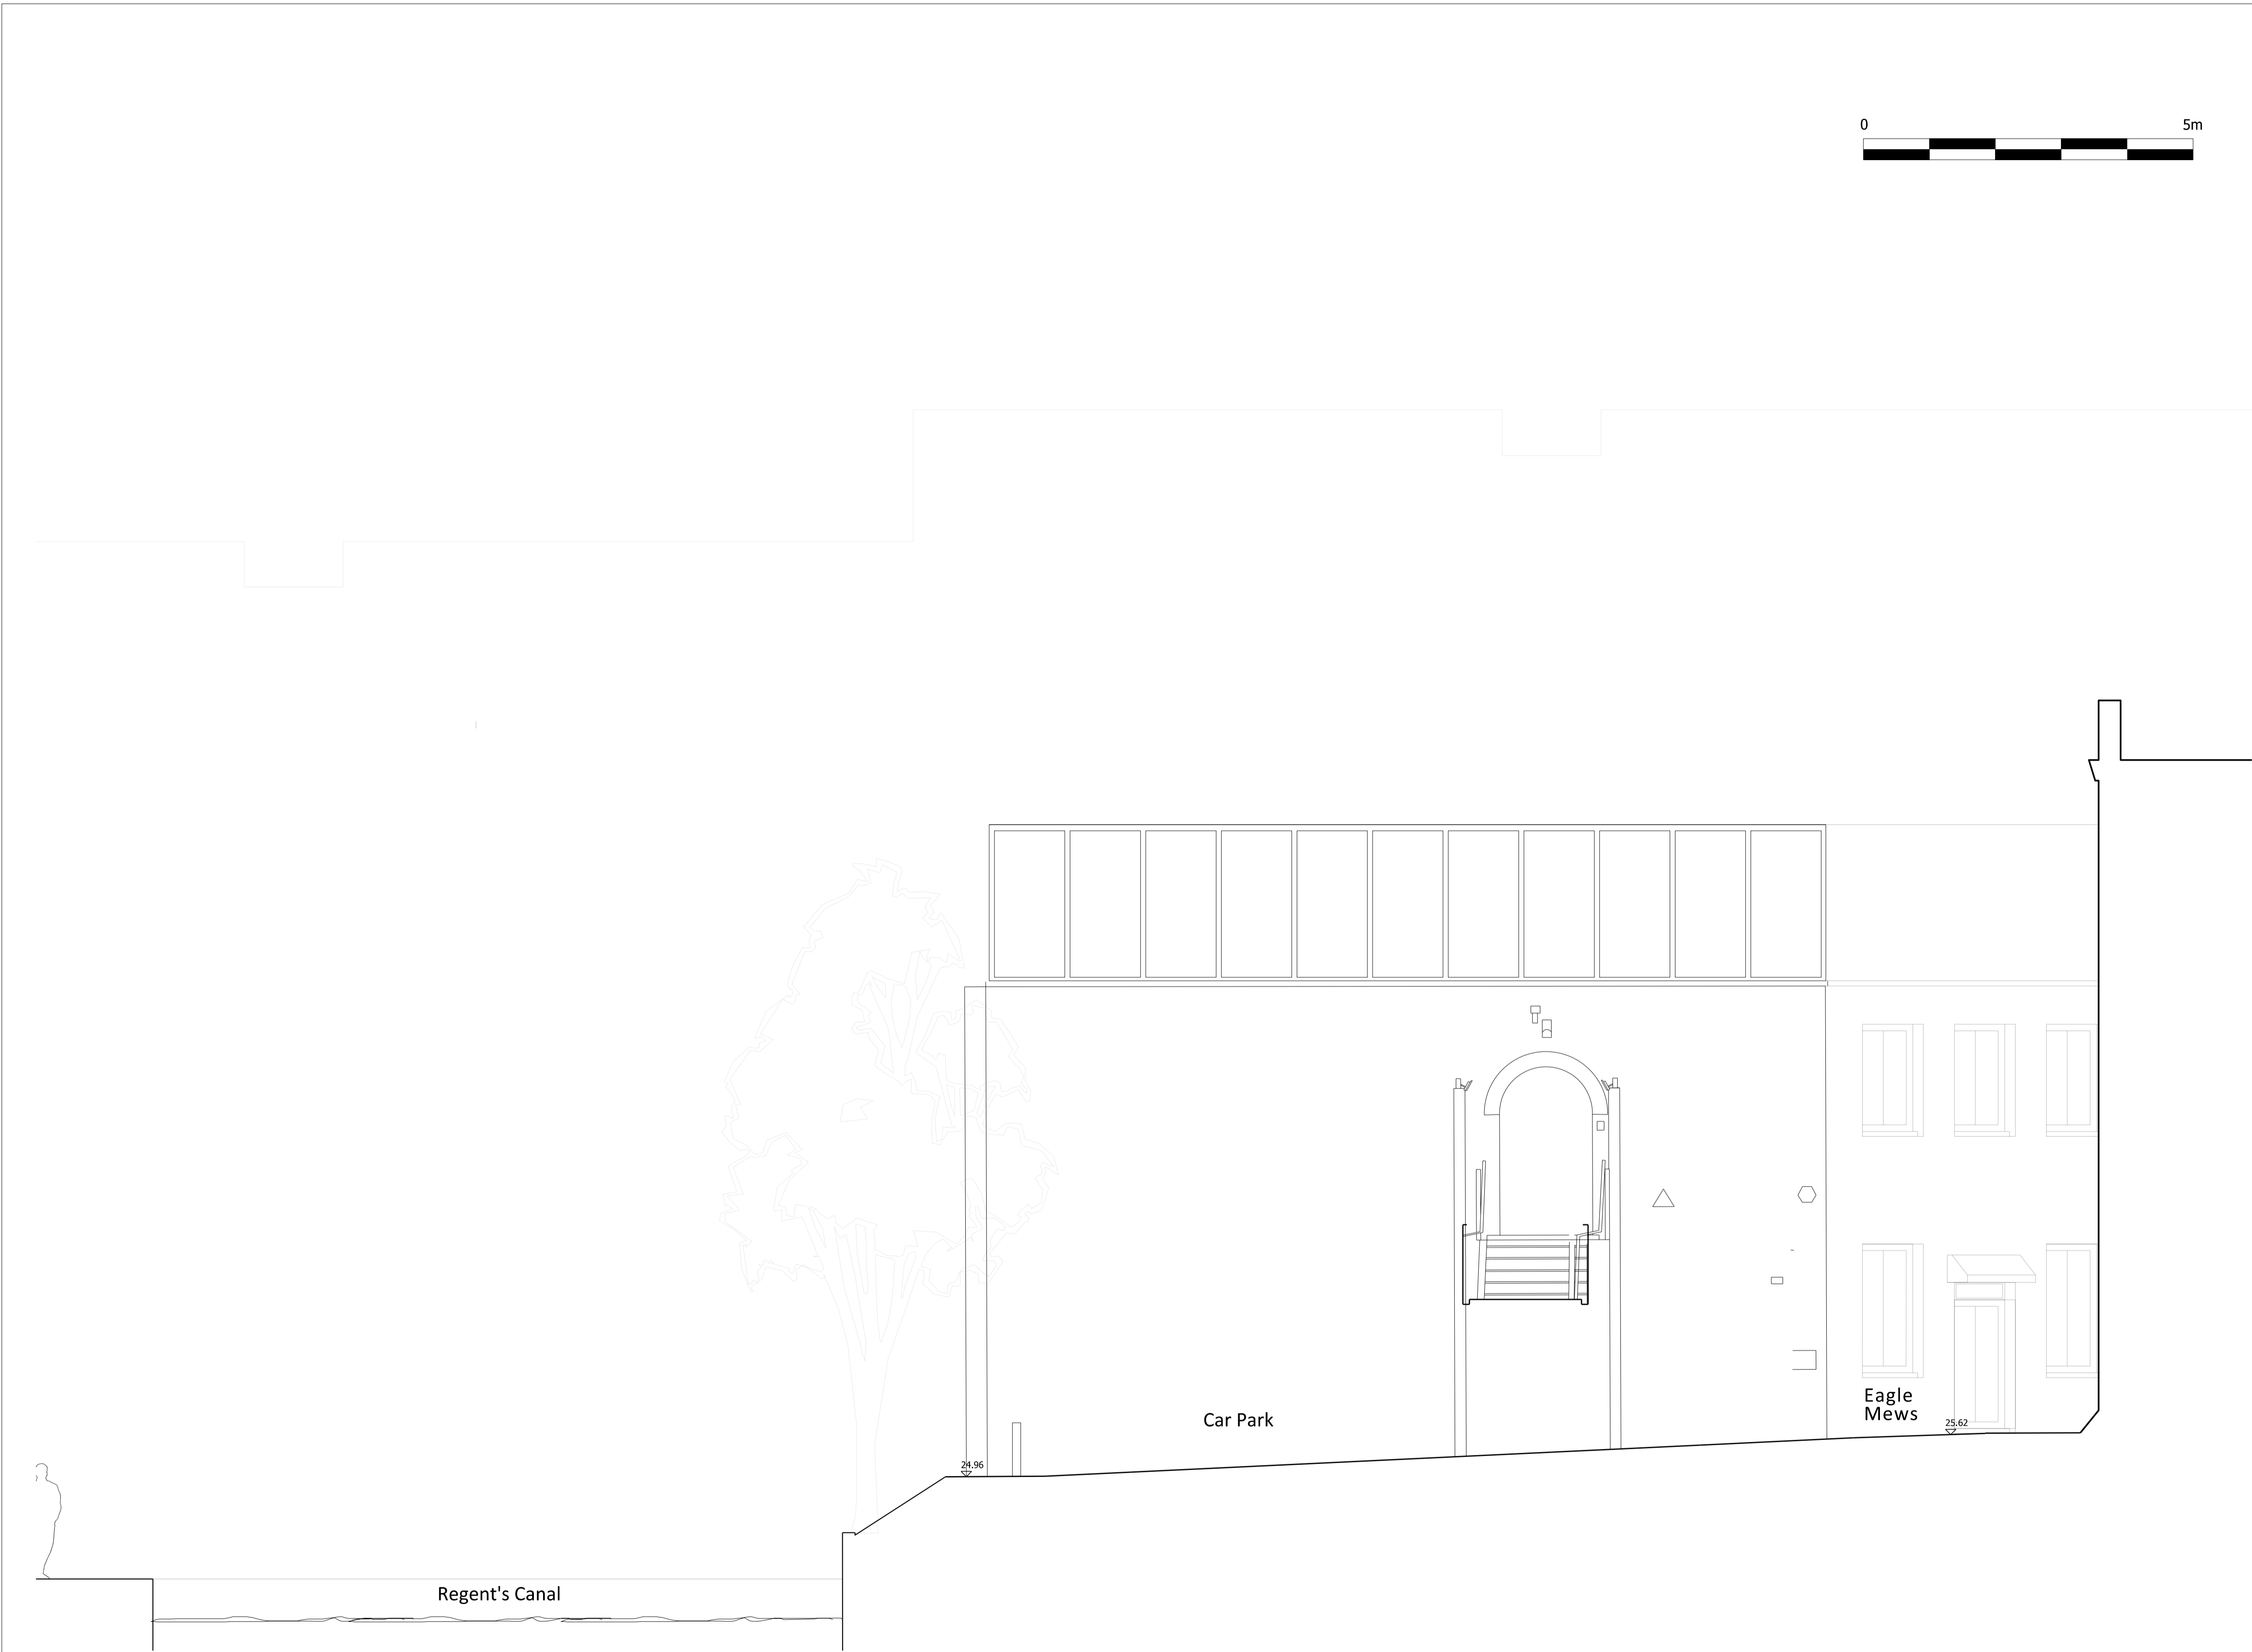

NOTES
DO NOT SCALE FROM THIS DRAWING.
ALL DIMENSIONS TO BE CHECKED ON SITE.
ALL OMISSIONS AND DISCREPANCIES TO BE
REPORTED TO THE ARCHITECT IMMEDIATELY.
DRAWINGS TO BE READ IN CONJUNCTION WITH
ENGINEER'S DRAWINGS AND SPECIFICATION.

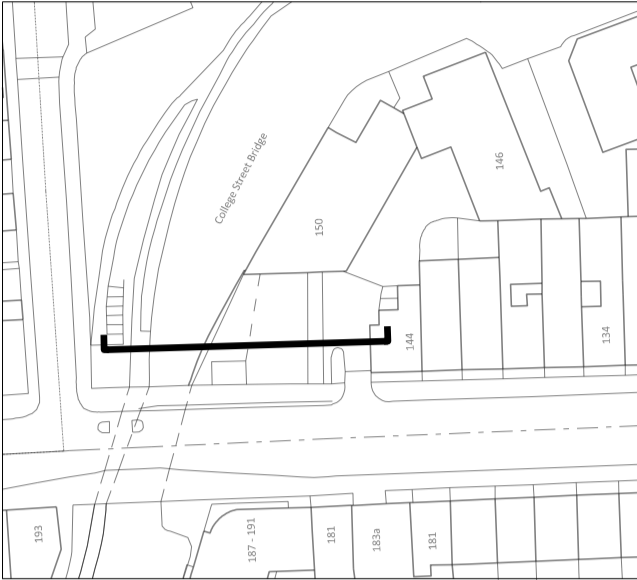

Site Plan

Issued for Planning	14.05.21	PS	A
Issued for Stage 3	29.01.21	PS	-
Revision description	Date	Check	Rev

G L U C K M A N S M I T H

Project
150 Royal College Street

Drawing
Existing Section A-A


Drawn	Date	Scale
LB	29.01.21	1:100@A3 1:50@A1
Job number	Drawing number	Revision
1929	X_00_301	A



NOTES
DO NOT SCALE FROM THIS DRAWING.
ALL DIMENSIONS TO BE CHECKED ON SITE.
ALL OMISSIONS AND DISCREPANCIES TO BE
REPORTED TO THE ARCHITECT IMMEDIATELY.
DRAWINGS TO BE READ IN CONJUNCTION WITH
ENGINEER'S DRAWINGS AND SPECIFICATION.



Site Plan

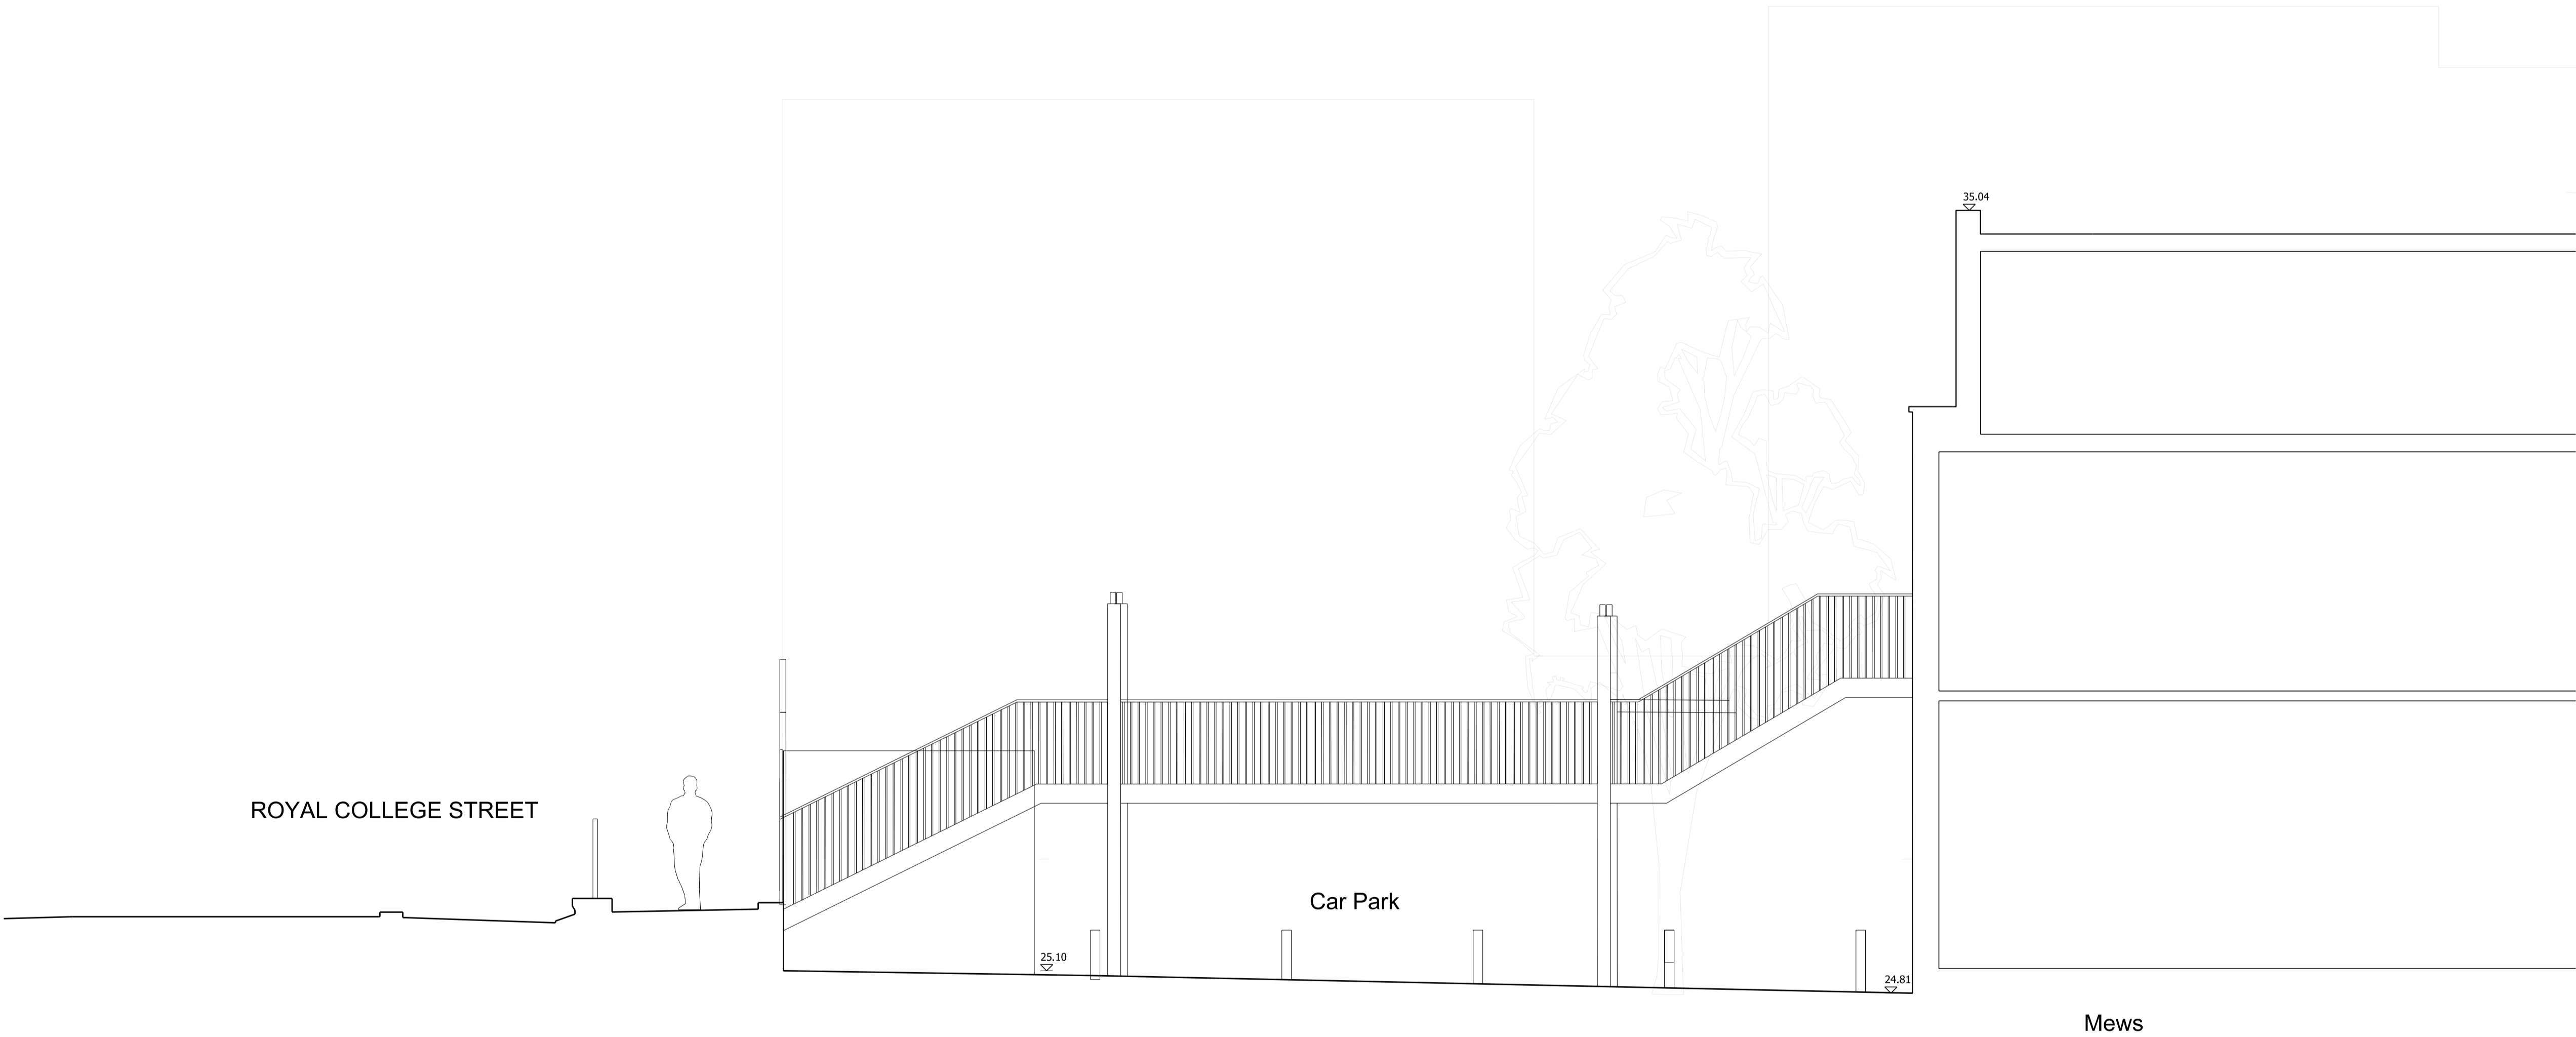

01 EXISTING SECTION 02
SECTION B-B

Issued for Planning	14.05.21	PS	A
Issued for Stage 3	29.01.21	PS	-

Revision description	Date	Check	Rev
----------------------	------	-------	-----

G L U C K M A N S M I T H

Project
150 Royal College Street

Drawing
Existing Section B-B

Drawn	Date	Scale
LB	07.01.20	1:100@A3 1:50@A1

Job number	Drawing number	Revision
1929	X_00_302	A



Royal College Street

Railing
to be
removed

Regent's Canal

150 Royal College Street

Carpark

Mews

144 Royal College Street

NOTES
DO NOT SCALE FROM THIS DRAWING.
ALL DIMENSIONS TO BE CHECKED ON SITE.
ALL OMISSIONS AND DISCREPANCIES TO BE
REPORTED TO THE ARCHITECT IMMEDIATELY.
DRAWINGS TO BE READ IN CONJUNCTION WITH
ENGINEER'S DRAWINGS AND SPECIFICATION.

-  DEMOLITION
-  SURFACE REMOVAL
TO LAY NEW
SURFACE
-  NEW LANDSCAPING
SCHEME TO BE
INCORPORATED INTO
THE PROPOSAL


Issued for Planning	14.05.21	PS	A
Issued for Stage 3	29.01.21	PS	-
Revision description	Date	Check	Rev

G L U C K M A N S M I T H



Project
150 Royal College Street

Drawing
Existing Ground Floor Plan
Demolition

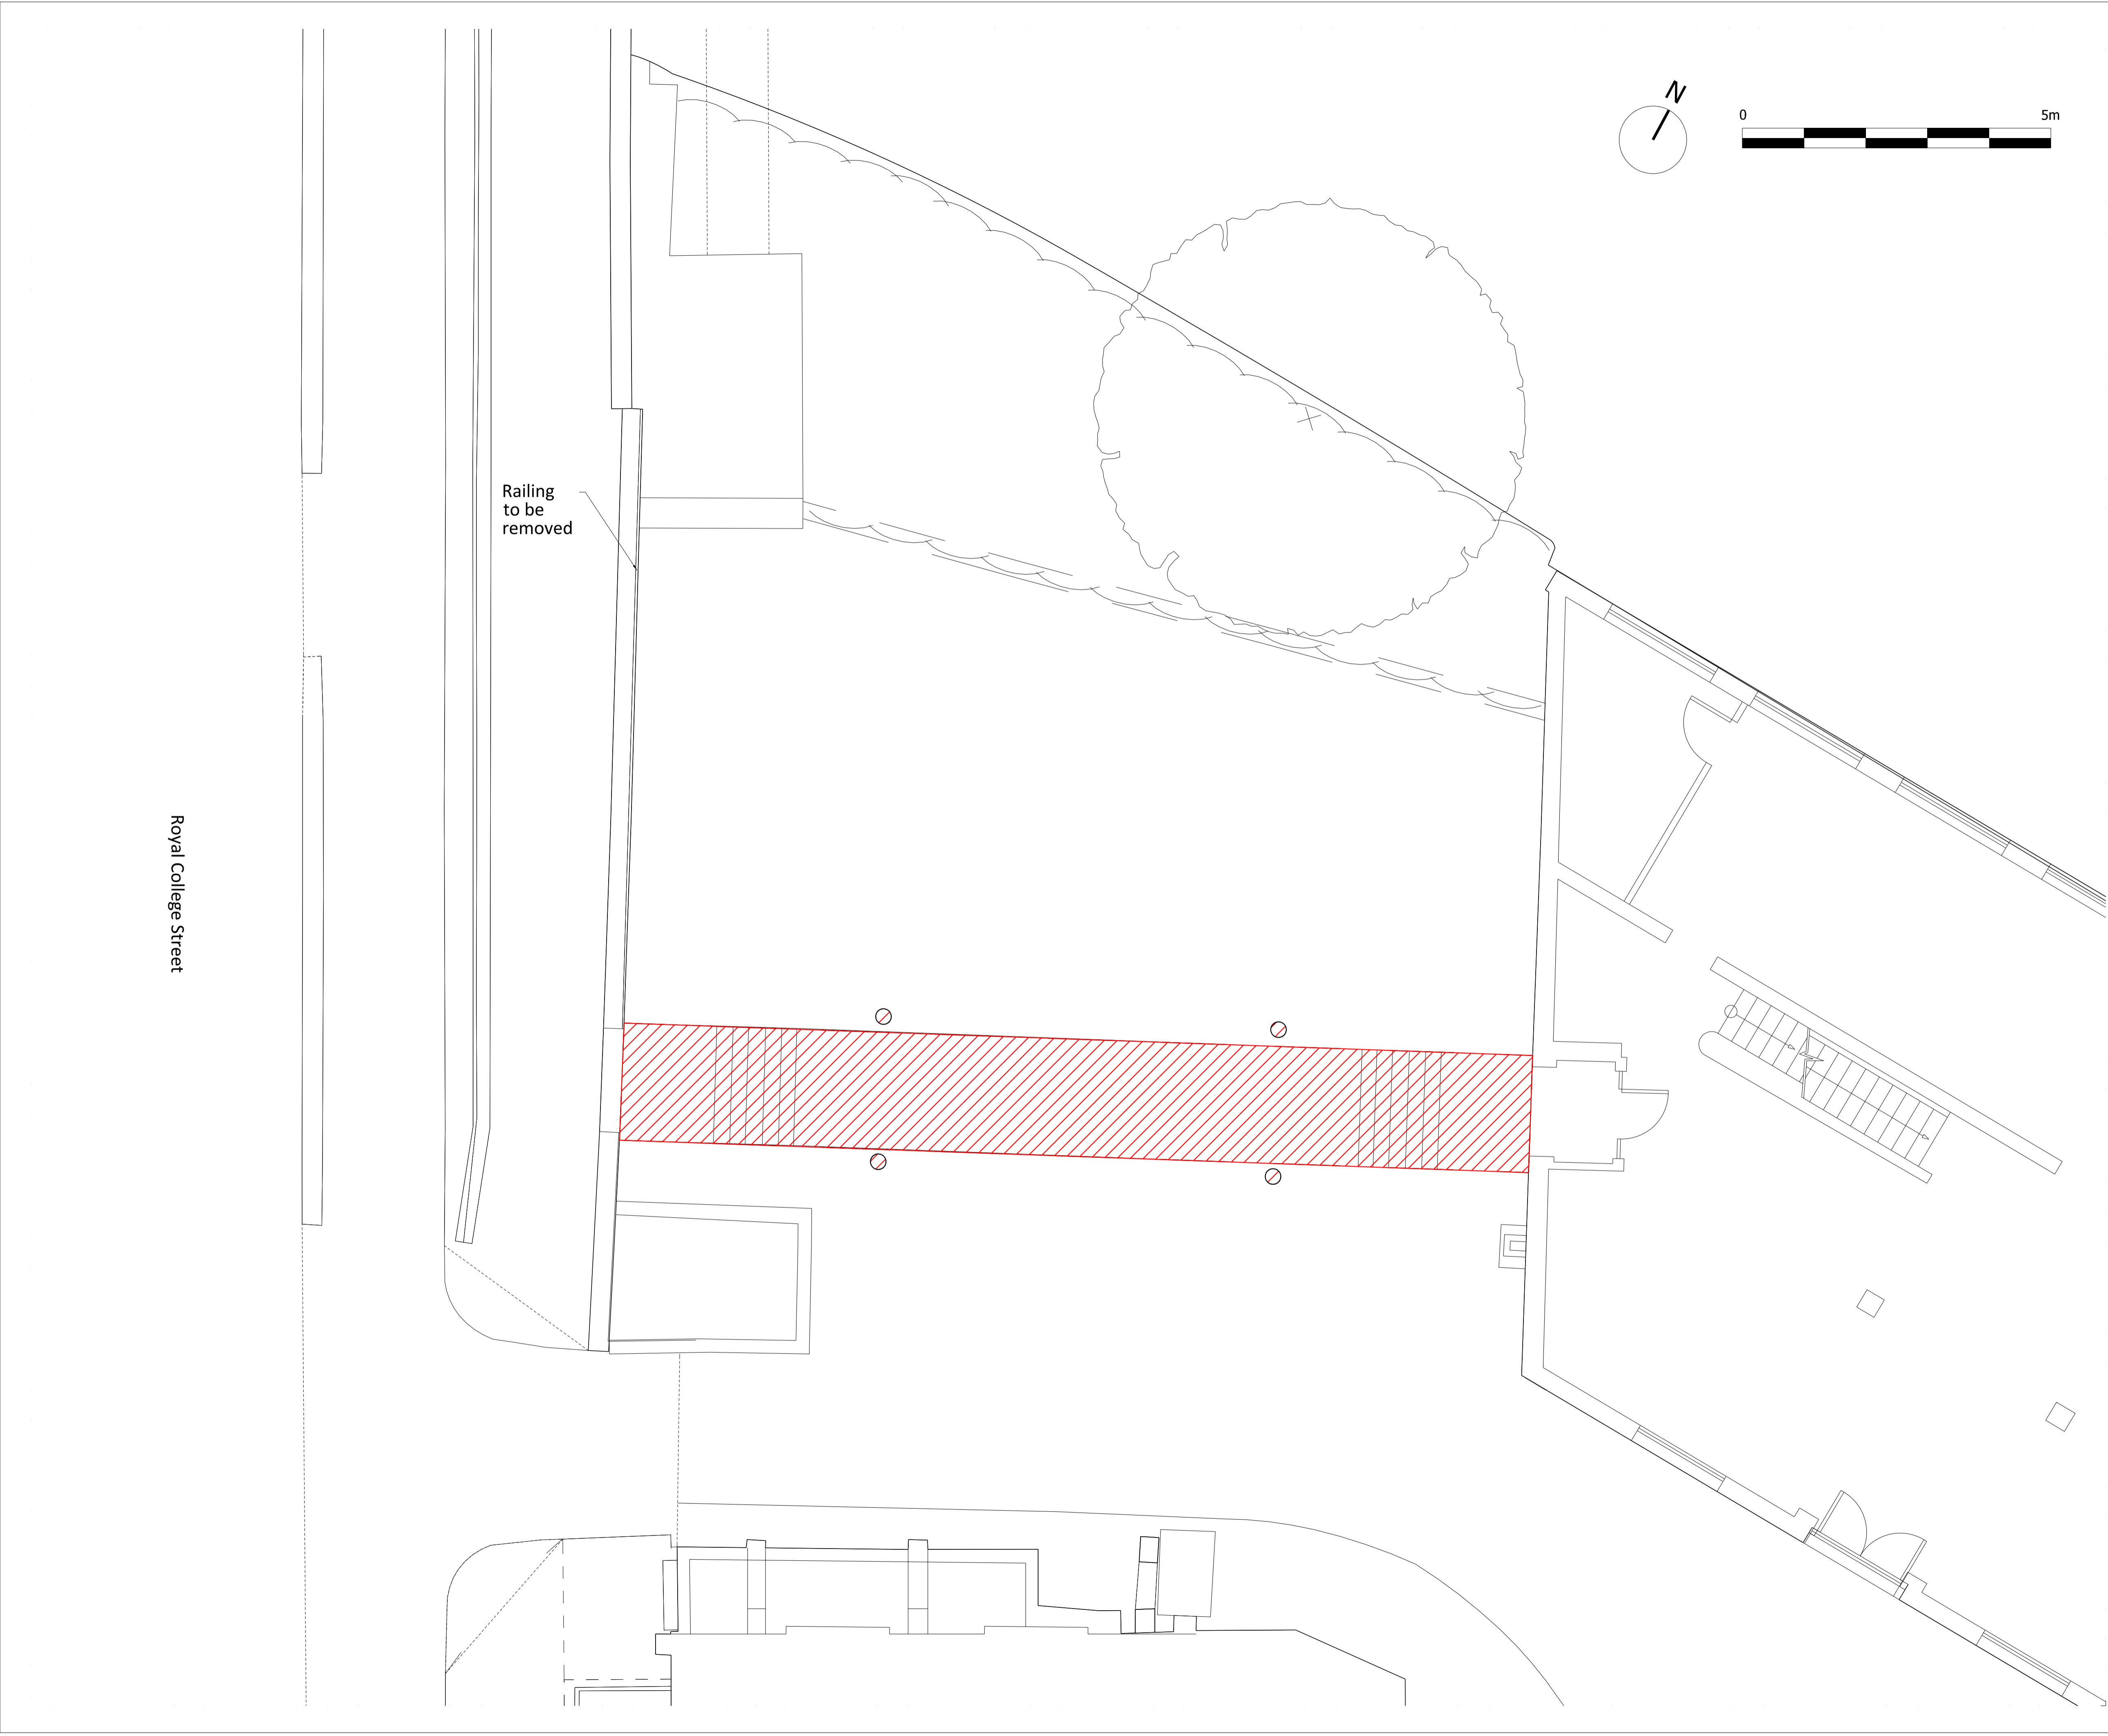Drawn	Date	Scale
LB	29.01.21	1:100@A3 1:50@A1
Job number	Drawing number	Revision
1929	12_100	A



NOTES
DO NOT SCALE FROM THIS DRAWING.
ALL DIMENSIONS TO BE CHECKED ON SITE.
ALL OMISSIONS AND DISCREPANCIES TO BE
REPORTED TO THE ARCHITECT IMMEDIATELY.
DRAWINGS TO BE READ IN CONJUNCTION WITH
ENGINEER'S DRAWINGS AND SPECIFICATION.

 DEMOLITION
 SURFACE REMOVAL
TO LAY NEW
SURFACE

Issued for Planning	14.05.21	PS	A
29.01.21	29.01.21	PS	-

Revision description	Date	Check	Rev
----------------------	------	-------	-----


G L U C K M A N S M I T H

Project
150 Royal College Street

Drawing
Existing First Floor Plan
Demolition

Drawn	Date	Scale
LB	29.01.21	1:100@A3 1:50@A1

Job number	Drawing number	Revision
1929	12_101	A

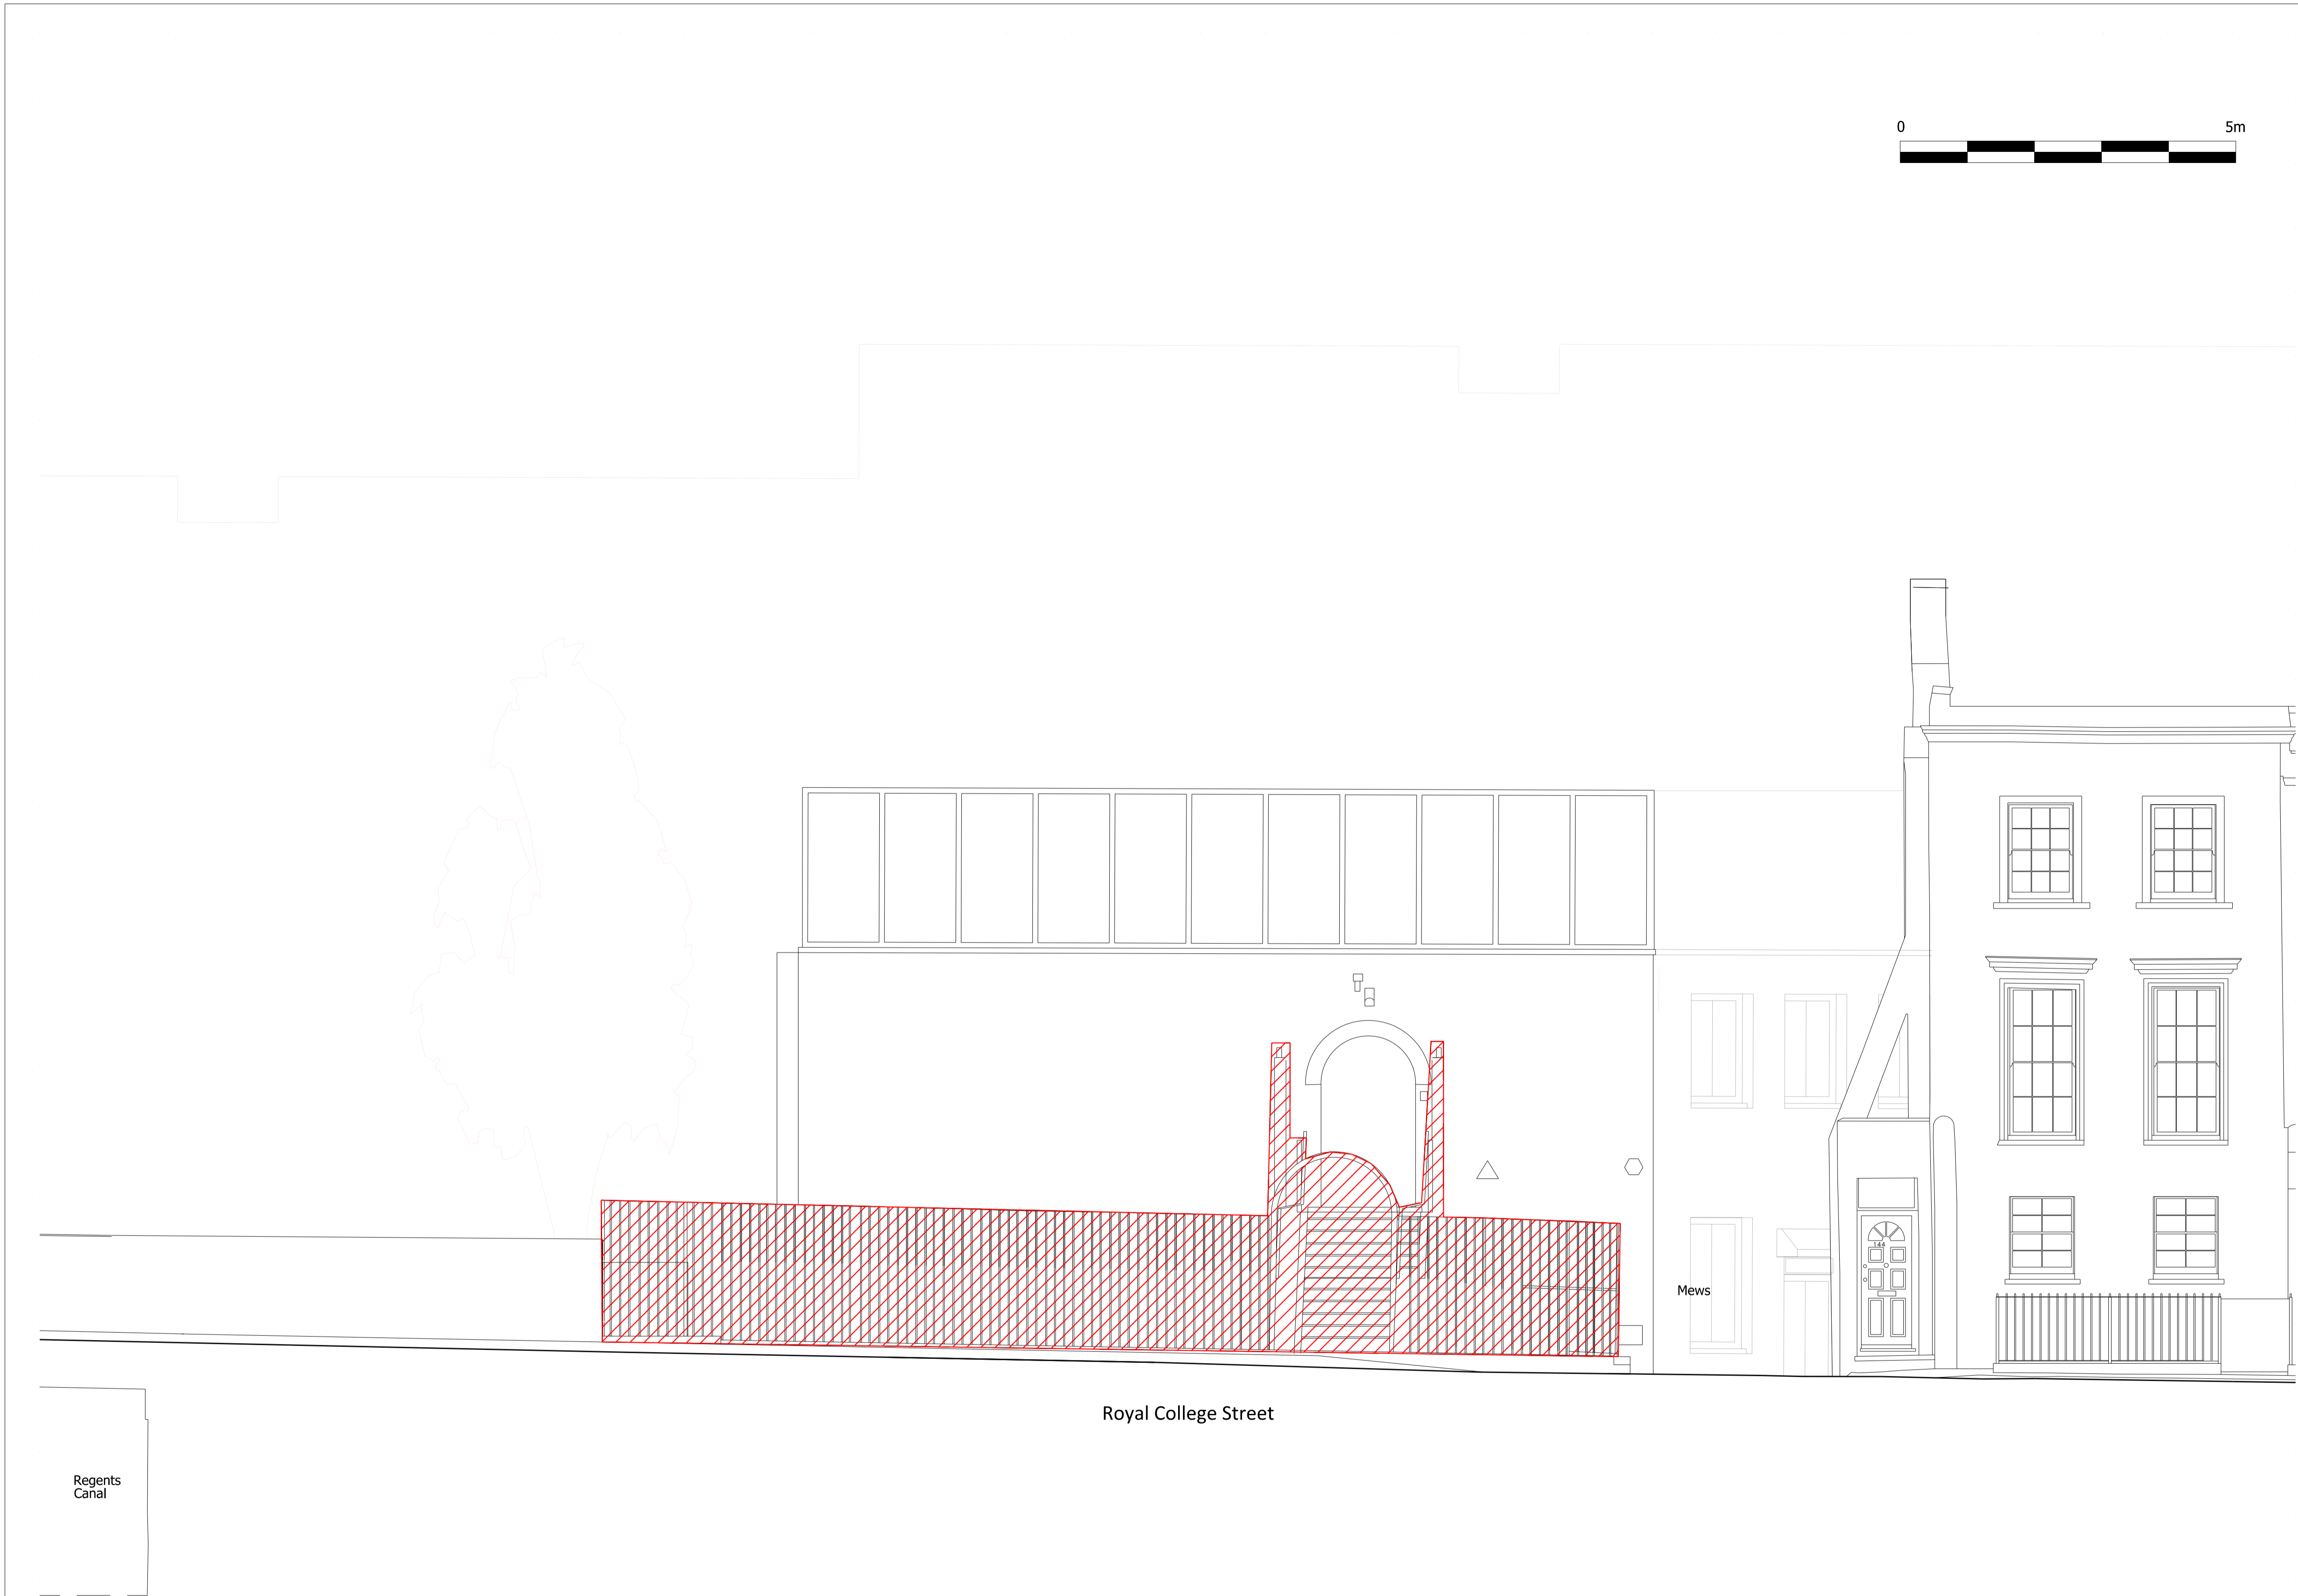

NOTES
DO NOT SCALE FROM THIS DRAWING.
ALL DIMENSIONS TO BE CHECKED ON SITE.
ALL OMISSIONS AND DISCREPANCIES TO BE
REPORTED TO THE ARCHITECT IMMEDIATELY.
DRAWINGS TO BE READ IN CONJUNCTION WITH
ENGINEER'S DRAWINGS AND SPECIFICATION.

 DEMOLITION
 SURFACE REMOVAL
TO LAY NEW
SURFACE

Issued for Planning	14.05.21	PS	A
Issued for Stage 3	29.01.21	PS	-

Revision description	Date	Check	Rev
----------------------	------	-------	-----

G L U C K M A N S M I T H

Project

150 Royal College Street


Drawing

Existing Elevation 1
Royal College Street
Demolition

Drawn	Date	Scale
LB	29.01.21	1:100@A3 1:50@A1



Job number	Drawing number	Revision
1929	12_201	A

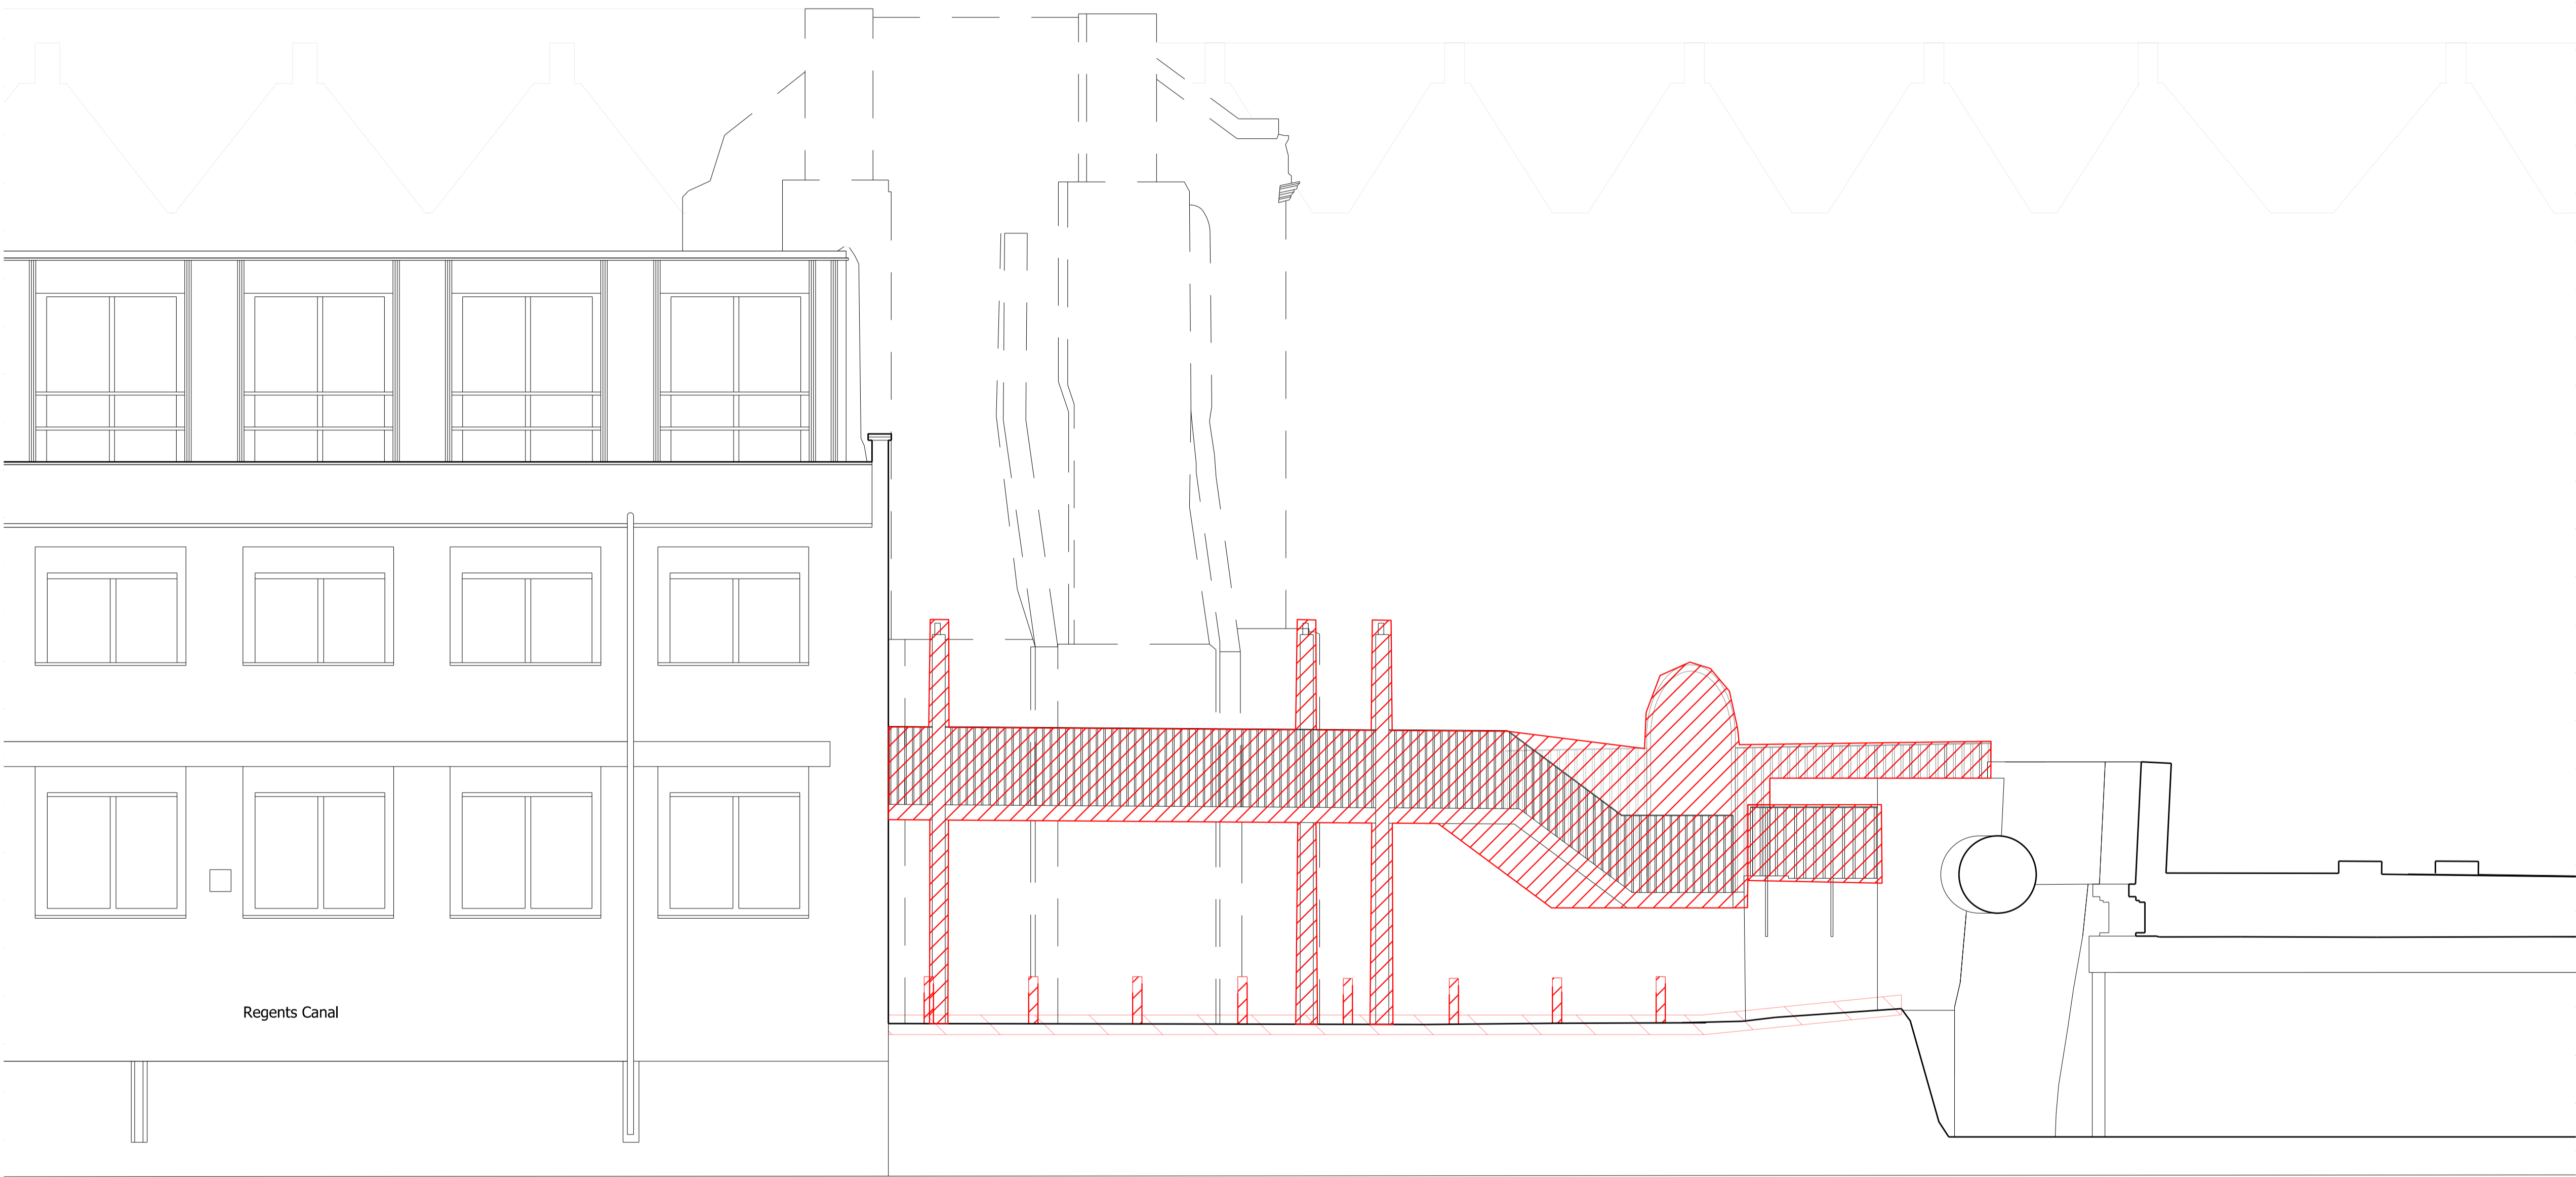01 EXISTING ELEVATION 01
ROYAL COLLEGE STREET



01 REGENTS CANAL
EXISTING ELEVATION 02

NOTES
DO NOT SCALE FROM THIS DRAWING.
ALL DIMENSIONS TO BE CHECKED ON SITE.
ALL OMISSIONS AND DISCREPANCIES TO BE
REPORTED TO THE ARCHITECT IMMEDIATELY.
DRAWINGS TO BE READ IN CONJUNCTION WITH
ENGINEER'S DRAWINGS AND SPECIFICATION.

 DEMOLITION
 SURFACE REMOVAL
TO LAY NEW
SURFACE

Issued for Planning	14.05.21	PS	A
Issued for Stage 3	29.01.21	PS	-

Revision description	Date	Check	Rev
----------------------	------	-------	-----


G L U C K M A N S M I T H

Project
150 Royal College Street

Drawing
Existing Elevation 2
Canal Demolition

Drawn	Date	Scale
LB	29.01.21	1:100@A3 1:50@A1

Job number	Drawing number	Revision
1929	12_202	A

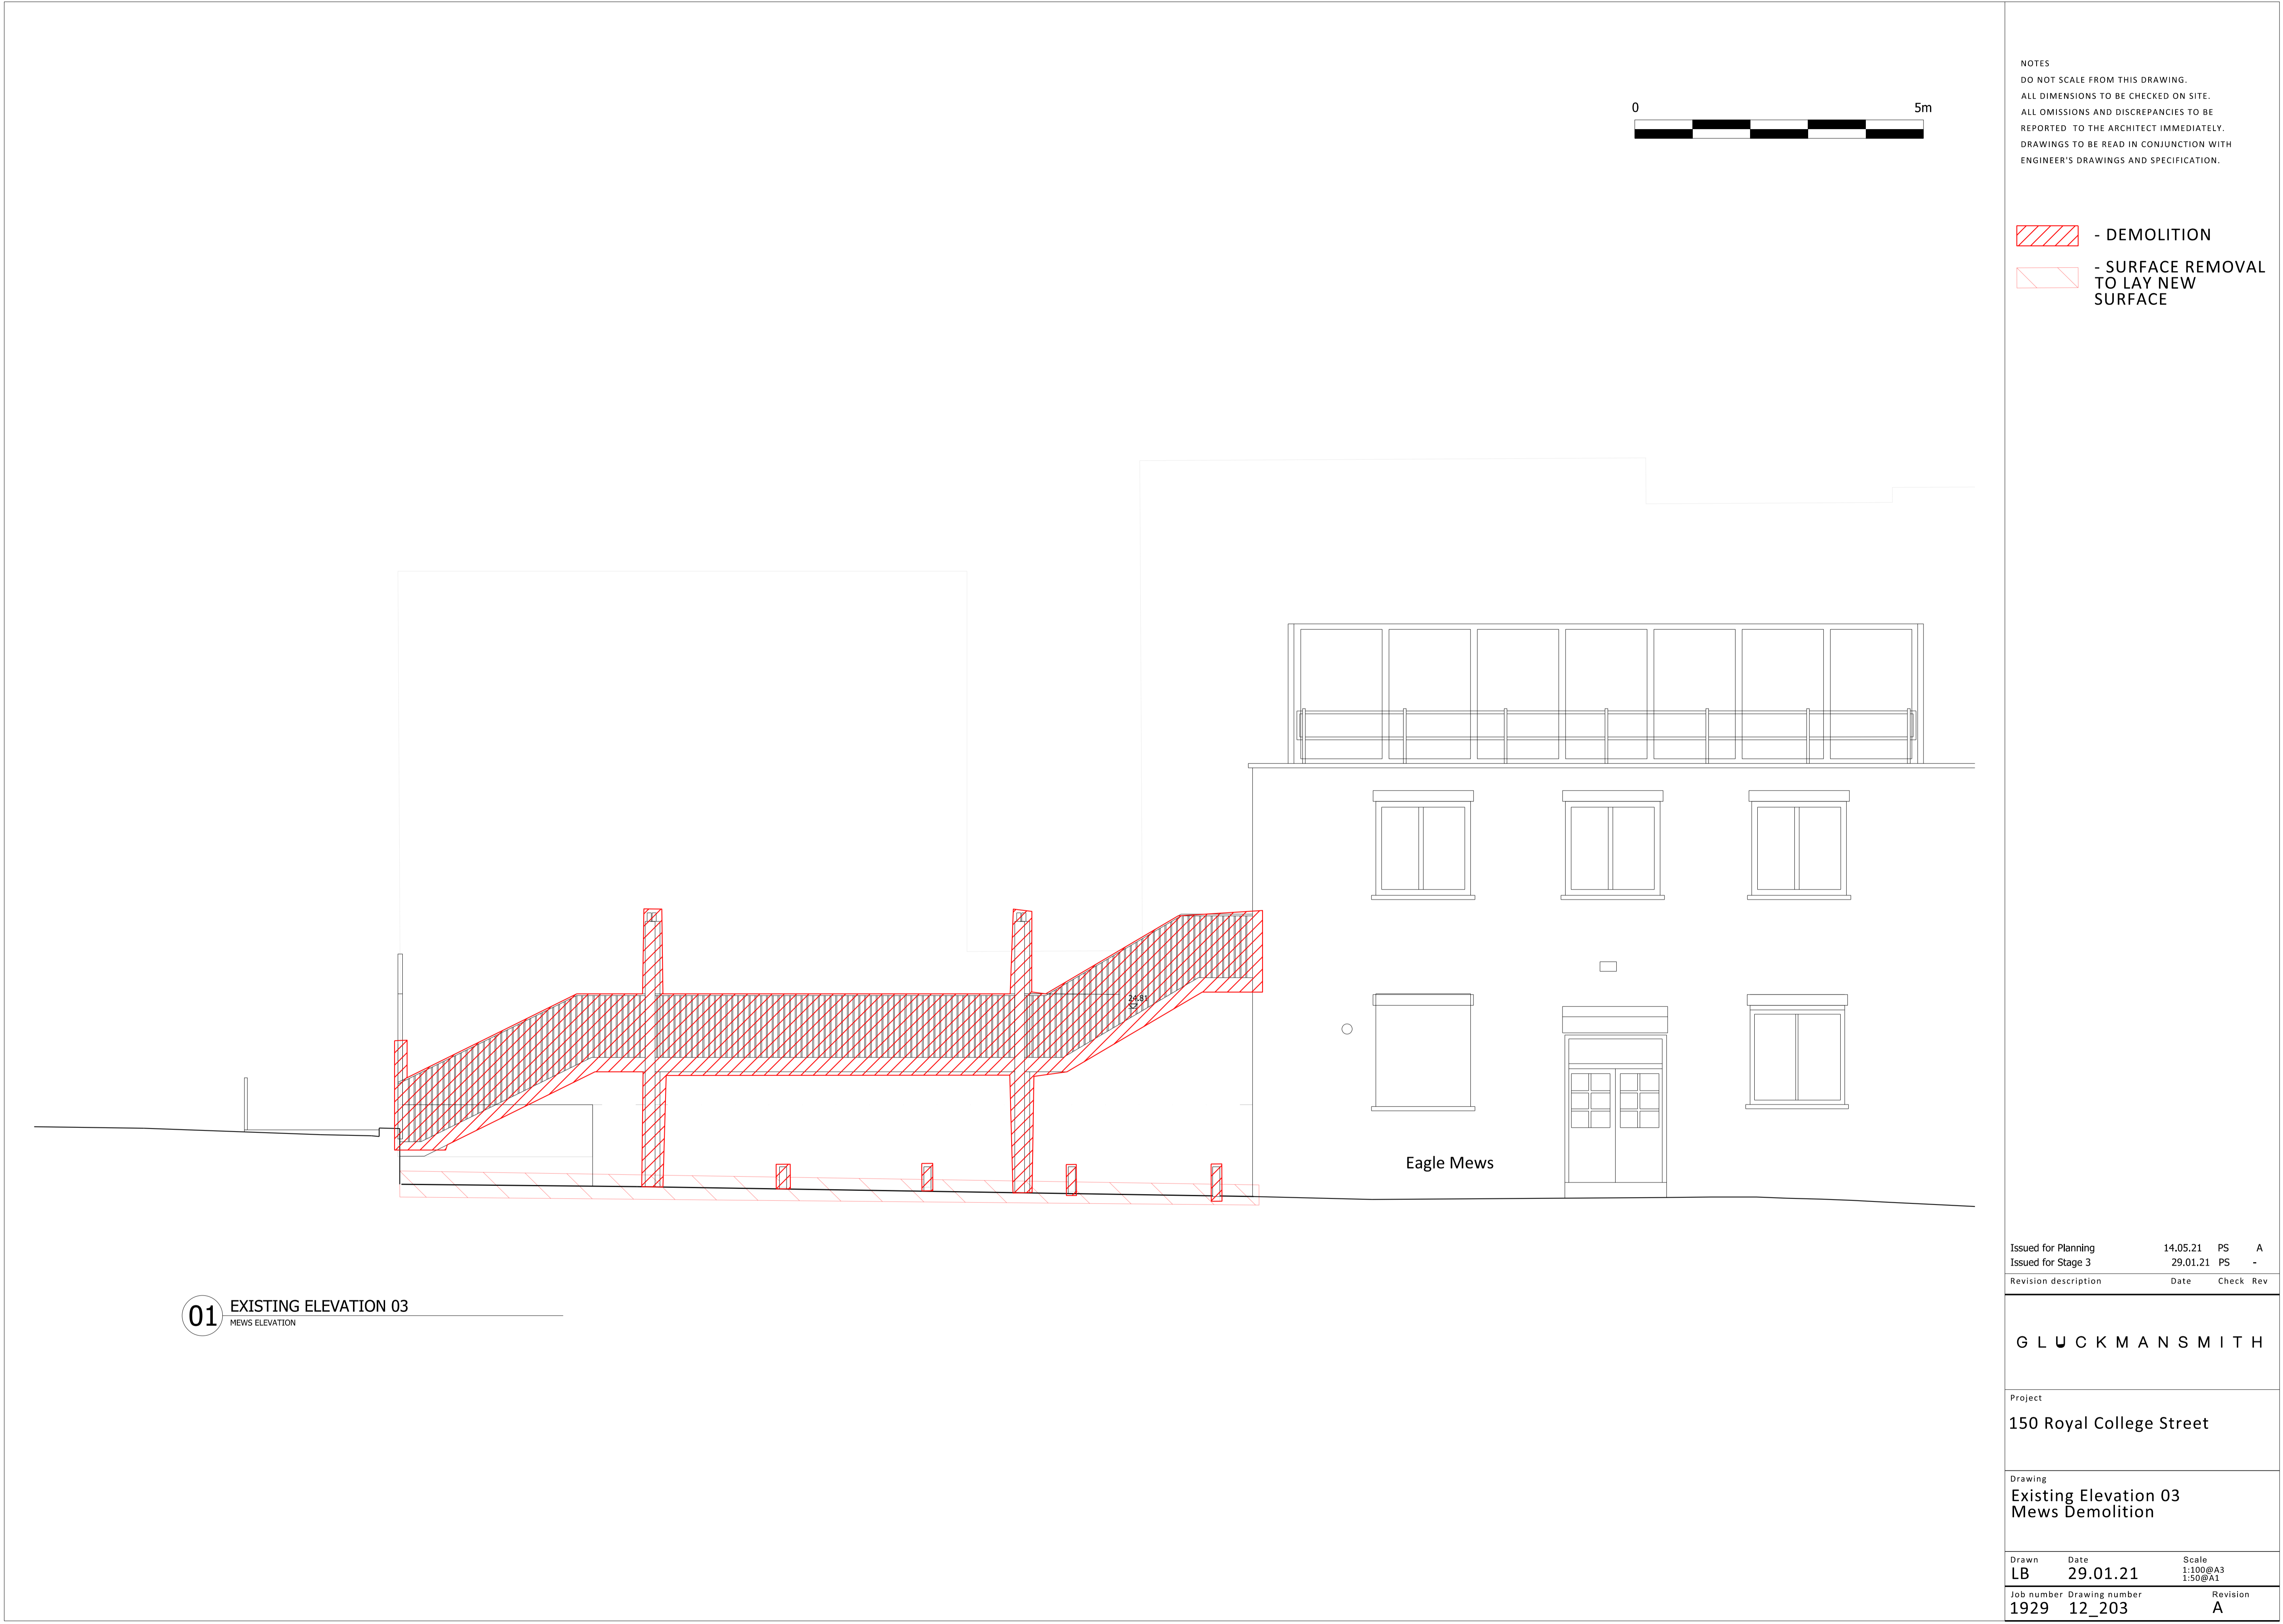

01 EXISTING ELEVATION 03
MEWS ELEVATION

NOTES
DO NOT SCALE FROM THIS DRAWING.
ALL DIMENSIONS TO BE CHECKED ON SITE.
ALL OMISSIONS AND DISCREPANCIES TO BE
REPORTED TO THE ARCHITECT IMMEDIATELY.
DRAWINGS TO BE READ IN CONJUNCTION WITH
ENGINEER'S DRAWINGS AND SPECIFICATION.

- DEMOLITION
- SURFACE REMOVAL
TO LAY NEW
SURFACE

Issued for Planning	14.05.21	PS	A
Issued for Stage 3	29.01.21	PS	-

Revision description	Date	Check	Rev
----------------------	------	-------	-----


G L U C K M A N S M I T H

Project
150 Royal College Street

Drawing
Existing Elevation 03
Mews Demolition


Drawn	Date	Scale
LB	29.01.21	1:100@A3 1:50@A1

Job number	Drawing number	Revision
1929	12_203	A

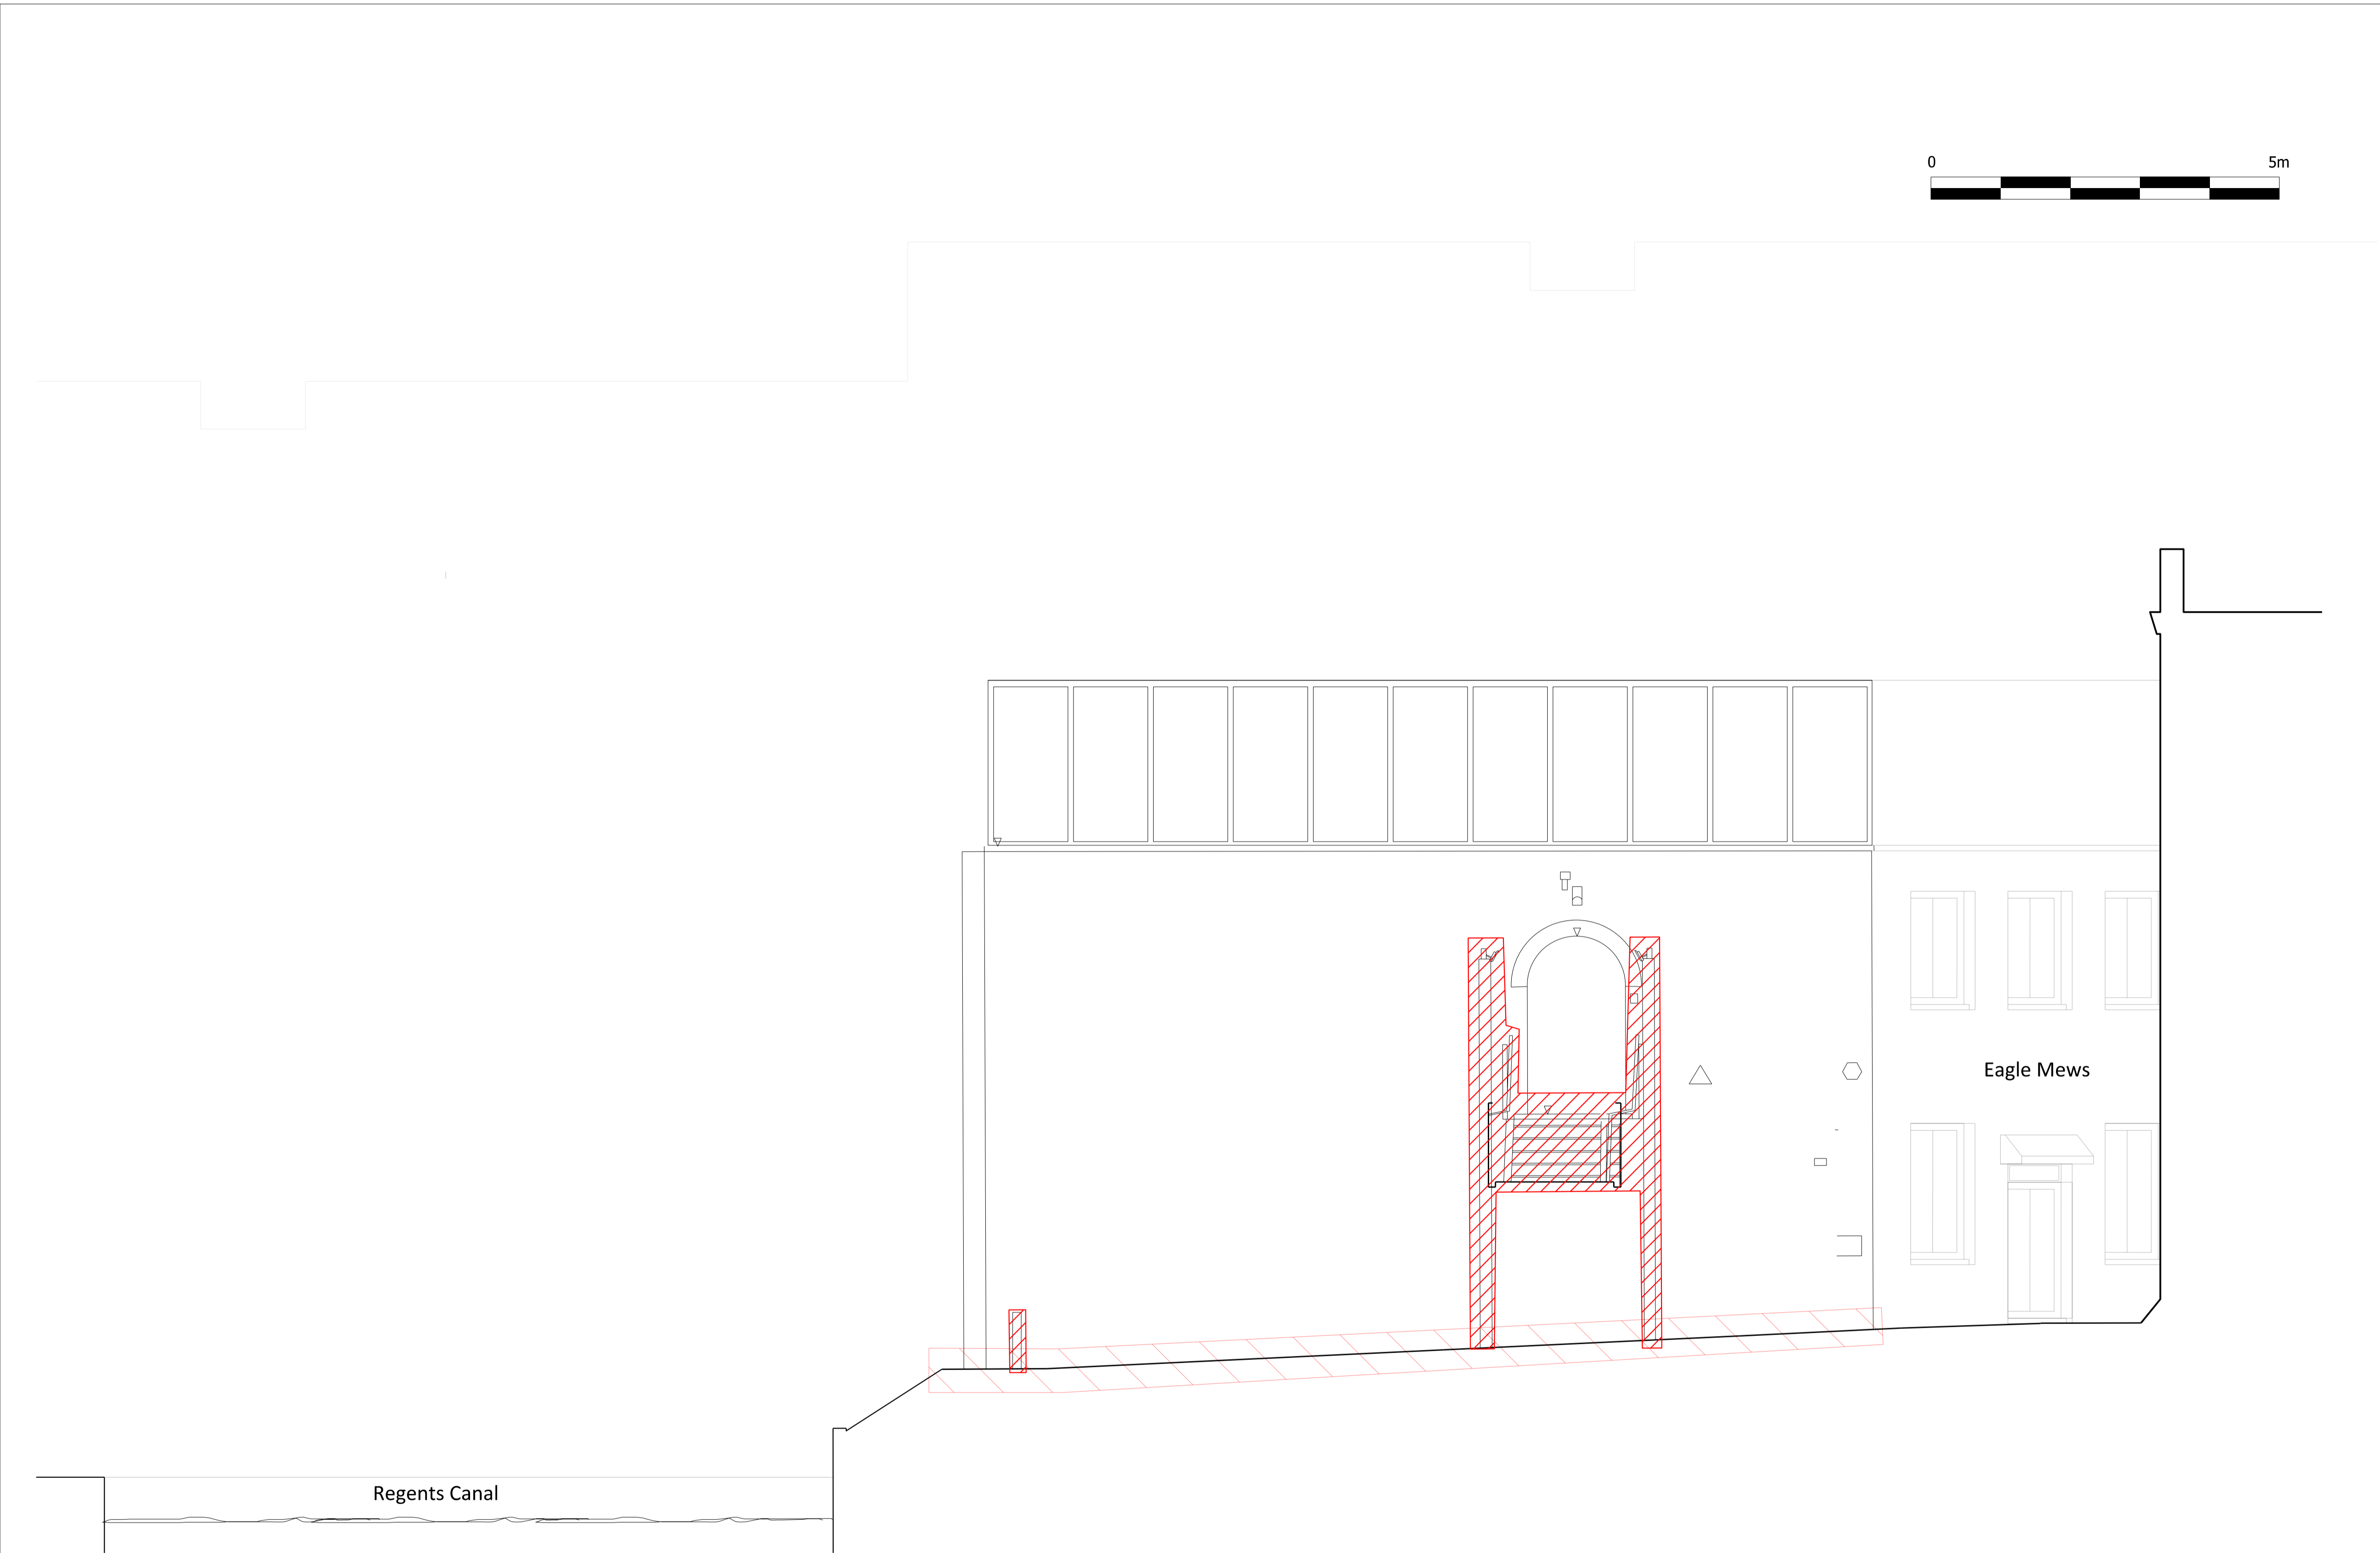

NOTES
DO NOT SCALE FROM THIS DRAWING.
ALL DIMENSIONS TO BE CHECKED ON SITE.
ALL OMISSIONS AND DISCREPANCIES TO BE
REPORTED TO THE ARCHITECT IMMEDIATELY.
DRAWINGS TO BE READ IN CONJUNCTION WITH
ENGINEER'S DRAWINGS AND SPECIFICATION.

- DEMOLITION
- SURFACE REMOVAL
TO LAY NEW
SURFACE

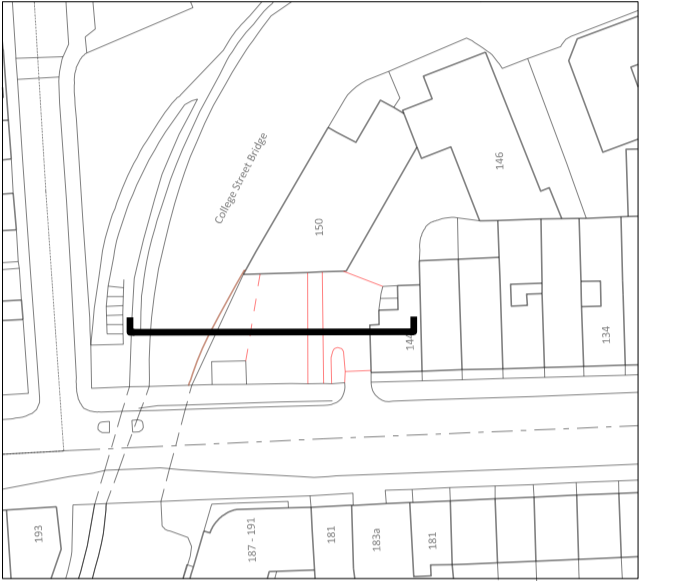

Site Plan

01 EXISTING SECTION AA
DEMOLITION

Issued for Planning 14.05.21 PS A
Issued for Stage 3 29.01.21 PS -

Revision description	Date	Check	Rev
----------------------	------	-------	-----


G L U C K M A N S M I T H

Project
150 Royal College Street


Drawing
Demolition Section AA


Drawn	Date	Scale
LB	29.01.21	1:100@A3 1:50@A1

Job number	Drawing number	Revision
1929	12_301	A

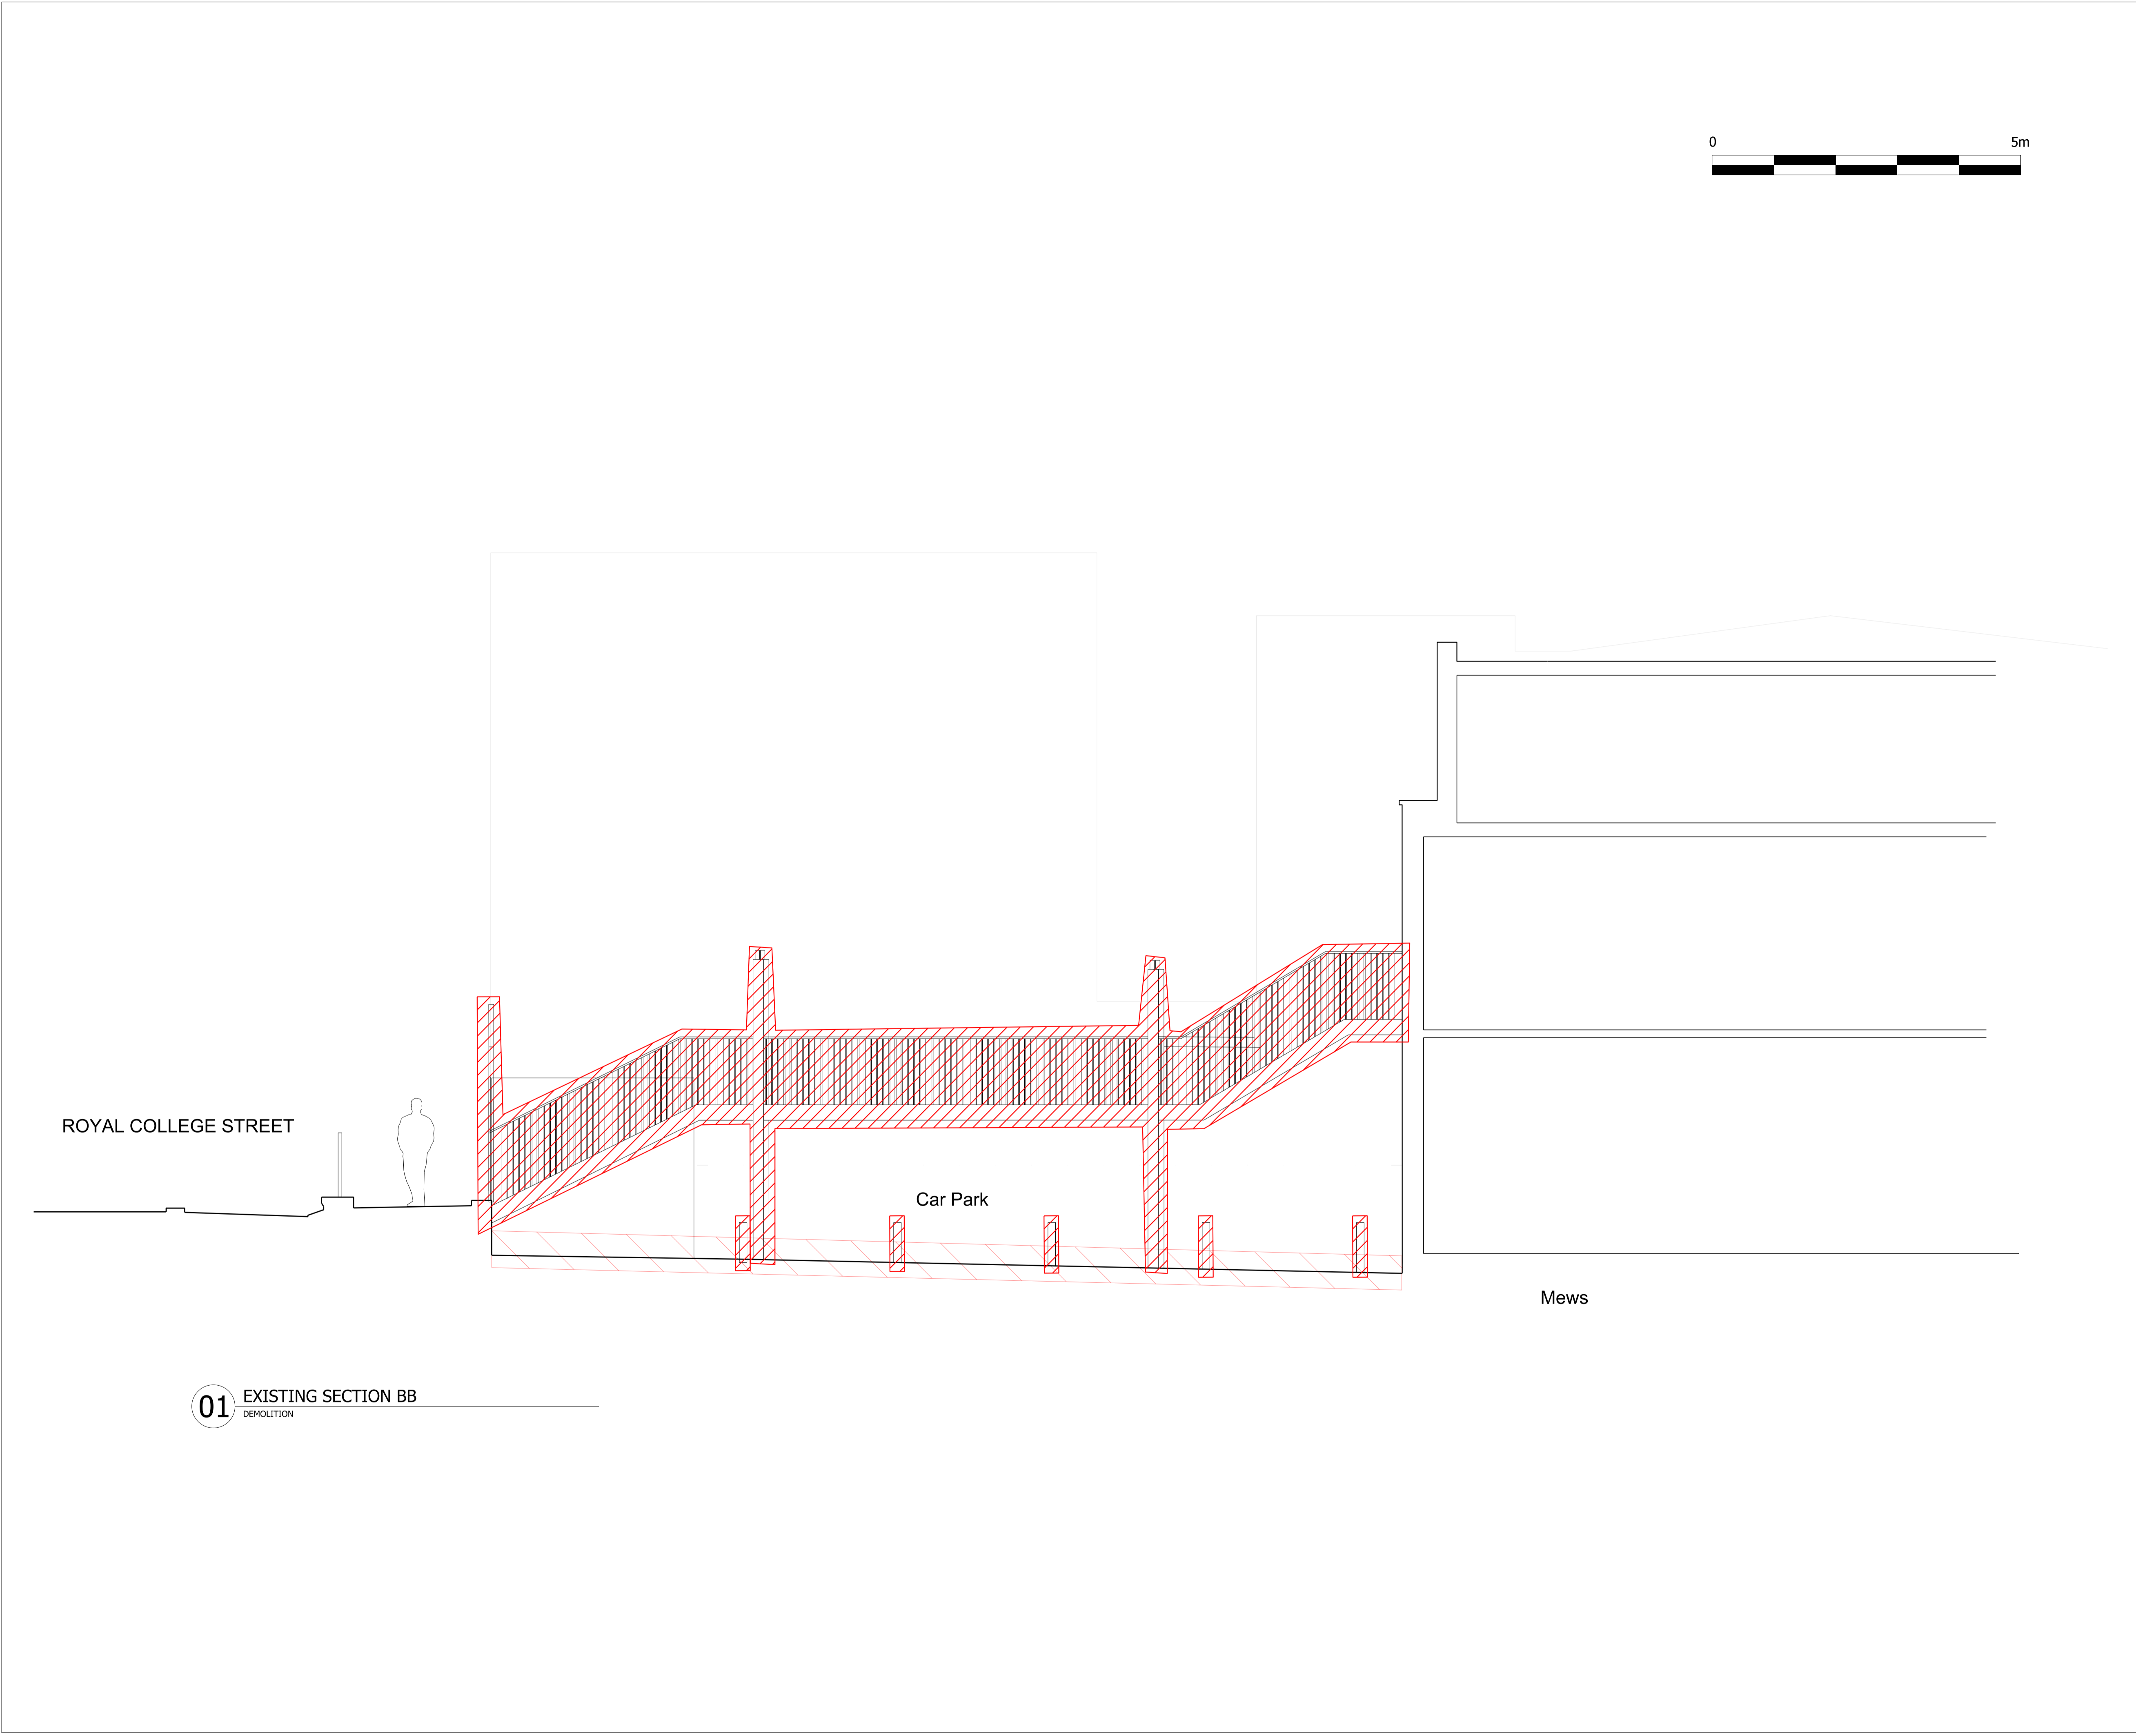

NOTES
DO NOT SCALE FROM THIS DRAWING.
ALL DIMENSIONS TO BE CHECKED ON SITE.
ALL OMISSIONS AND DISCREPANCIES TO BE
REPORTED TO THE ARCHITECT IMMEDIATELY.
DRAWINGS TO BE READ IN CONJUNCTION WITH
ENGINEER'S DRAWINGS AND SPECIFICATION.

 - DEMOLITION
 - SURFACE REMOVAL
TO LAY NEW
SURFACE

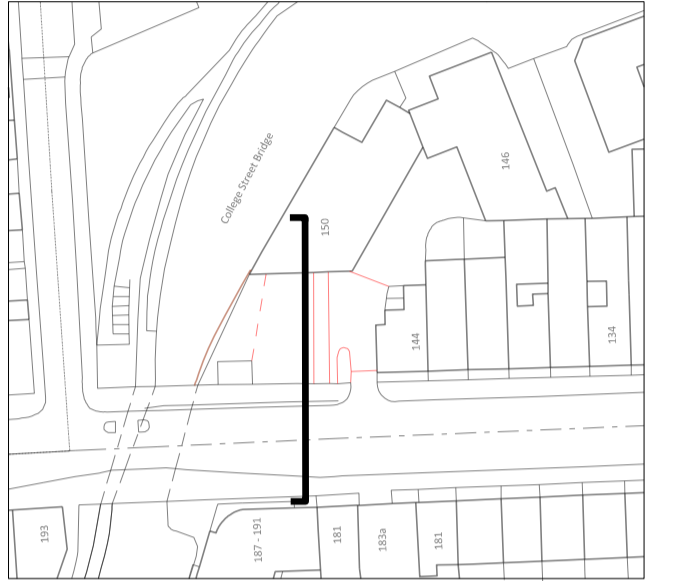

Site Plan

Issued for Planning	14.05.21	PS	A
Issued for Stage 3	29.01.21	PS	-

Revision description	Date	Check	Rev
----------------------	------	-------	-----

G L U C K M A N S M I T H

Project
150 Royal College Street

Drawing
Demolition Section BB

Drawn	Date	Scale
LB	29.01.21	1:100@A3 1:50@A1

Job number	Drawing number	Revision
1929	12_302	A