





Do not scale from this drawing

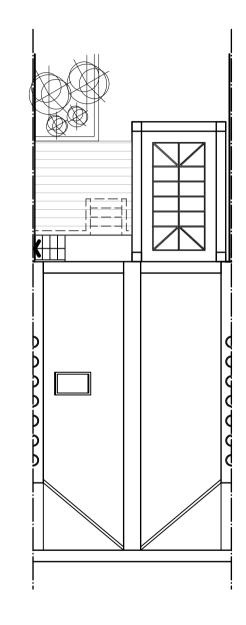

ROOF PLAN

 

Check drawing on receipt and immediately report any

Verify all dimensions and levels discrepancies to the Architect on site prior to construction

The contents of this drawing are kralform's copyright

rev


project

114 St Pancras way London NW1 scale 1:100@A3 dwg no 180 - 110


drawing title

Existing Plans date 03.2021 rev


kralform Itd architecture & d e s i g n www.kralform.com

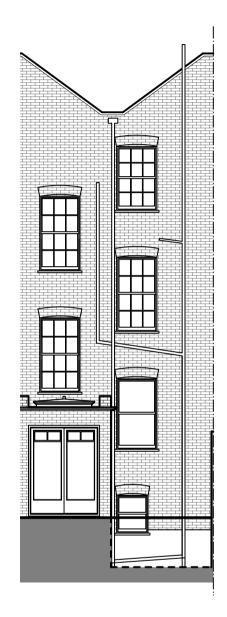

REAR ELEVATION

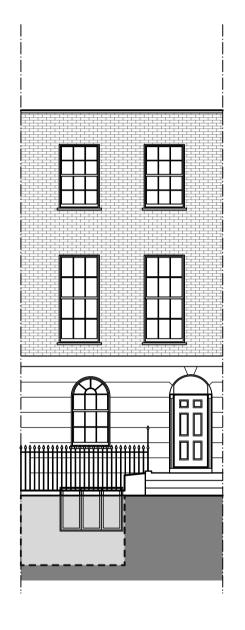

FRONT ELEVATION

 

Check drawing on receipt and immediately report any Do not scale from this drawing

Verify all dimensions and levels discrepancies to the Architect on site prior to construction

The contents of this drawing are kralform's copyright

rev


project


114 St Pancras way London NW1 scale 1:100@A3 dwg no 180 - 111

drawing title

Existing Elevations date 03.2021 rev

kralformItd architecture & d e s i g n www.kralform.com

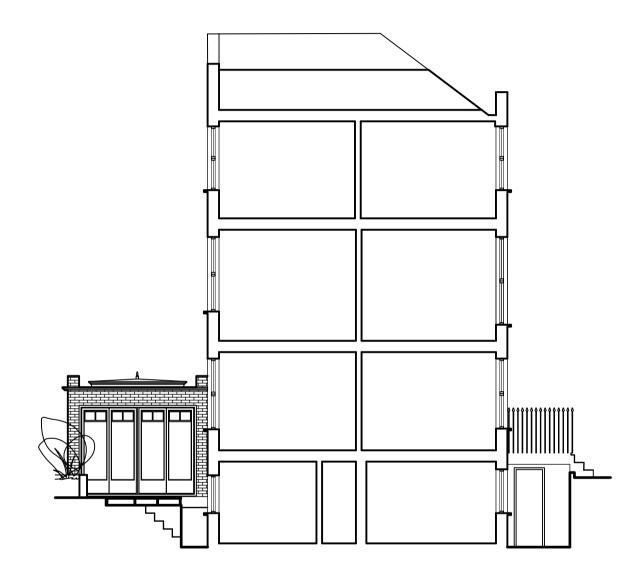

 

Do not scale from this drawing

immediately report any

Check drawing on receipt and

Verify all dimensions and levels discrepancies to the Architect on site prior to construction

The contents of this drawing are kralform's copyright

rev

project

114 St Pancras way London NW1 scale 1:100@A3 dwg no 180 - 112

drawing title

Existing Section date 03.2021 rev

kralform Itd architecture & d e s i g n www.kralform.com