



01 Existing Second Floor / Roof Plan

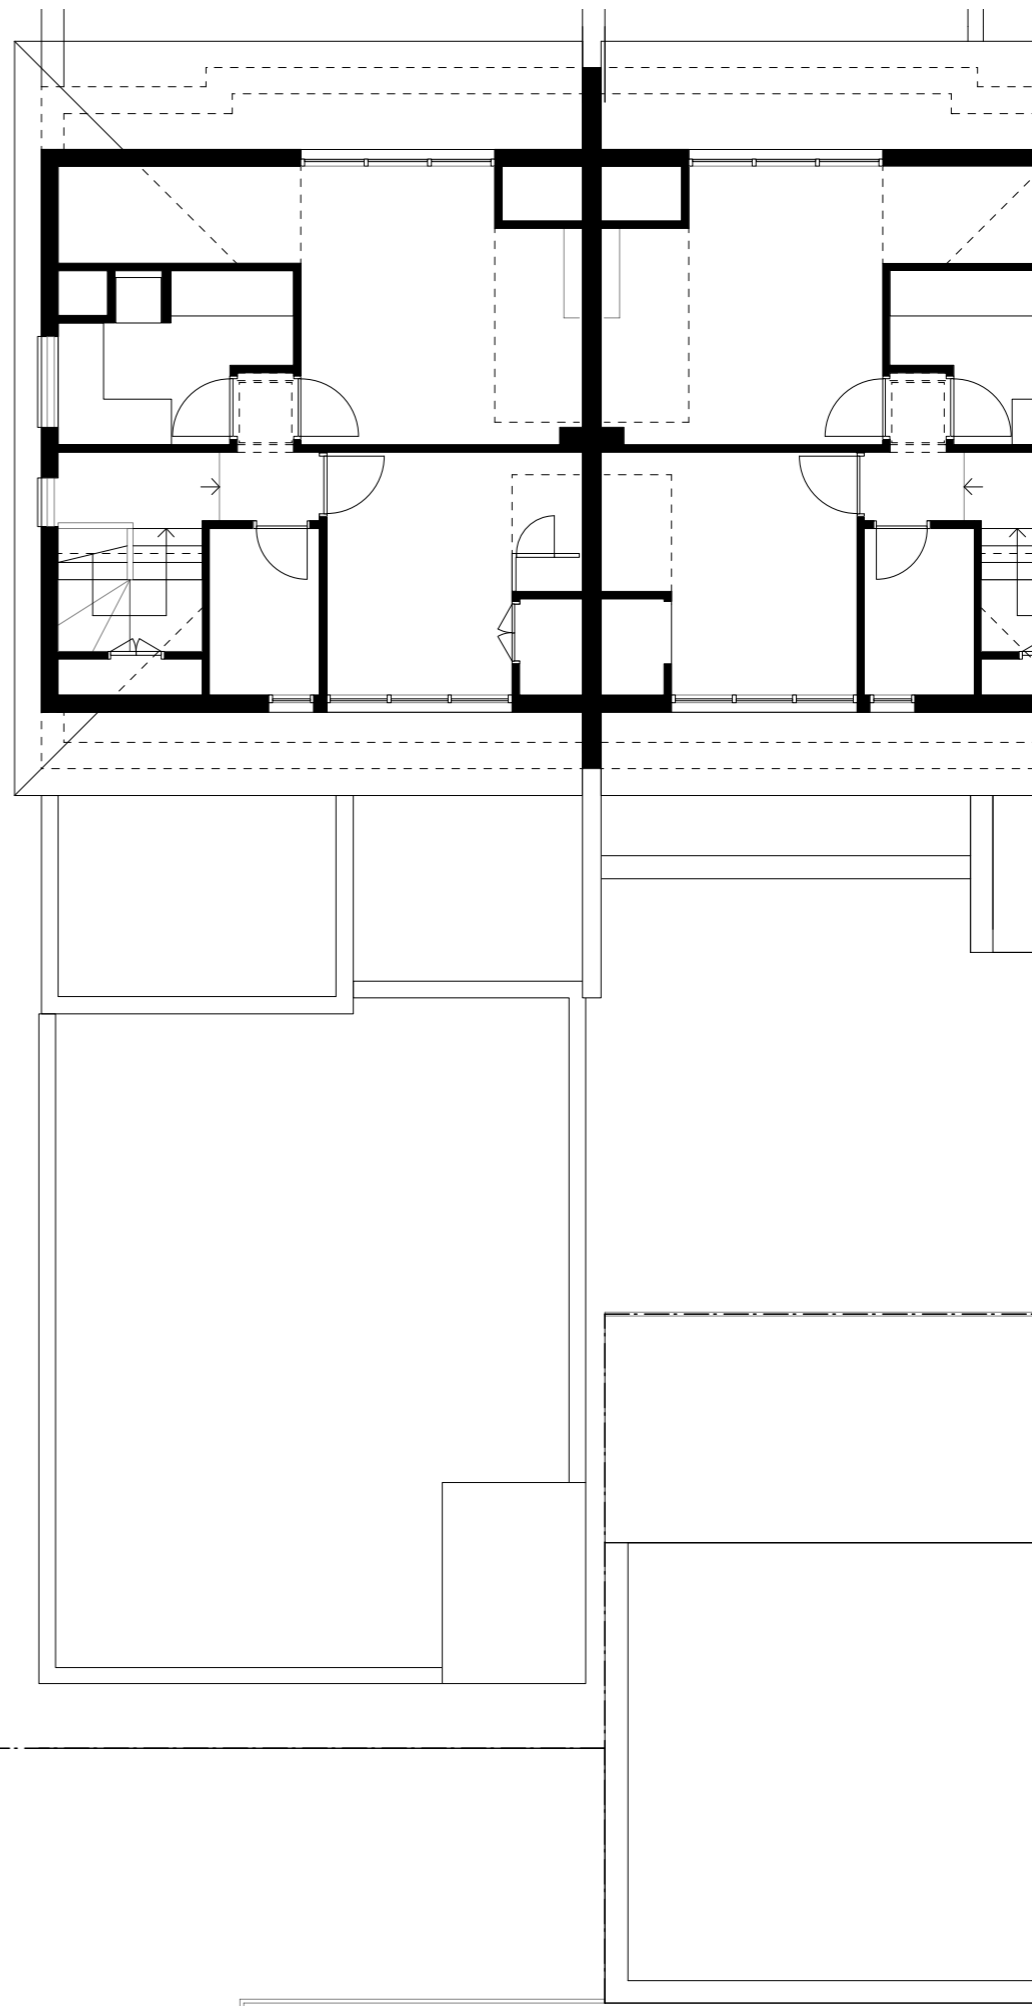

02 Existing Third Floor / Roof Plan  
(Not part of this application)

 

YY.MM.DD - Description

39-41 Brecknock Road  
Existing Second and Third Floor Plans

Scale 1:100  
Date 20.03  
Drawing Number 079.011