



01 | Proposed Third Floor / Roof Plan

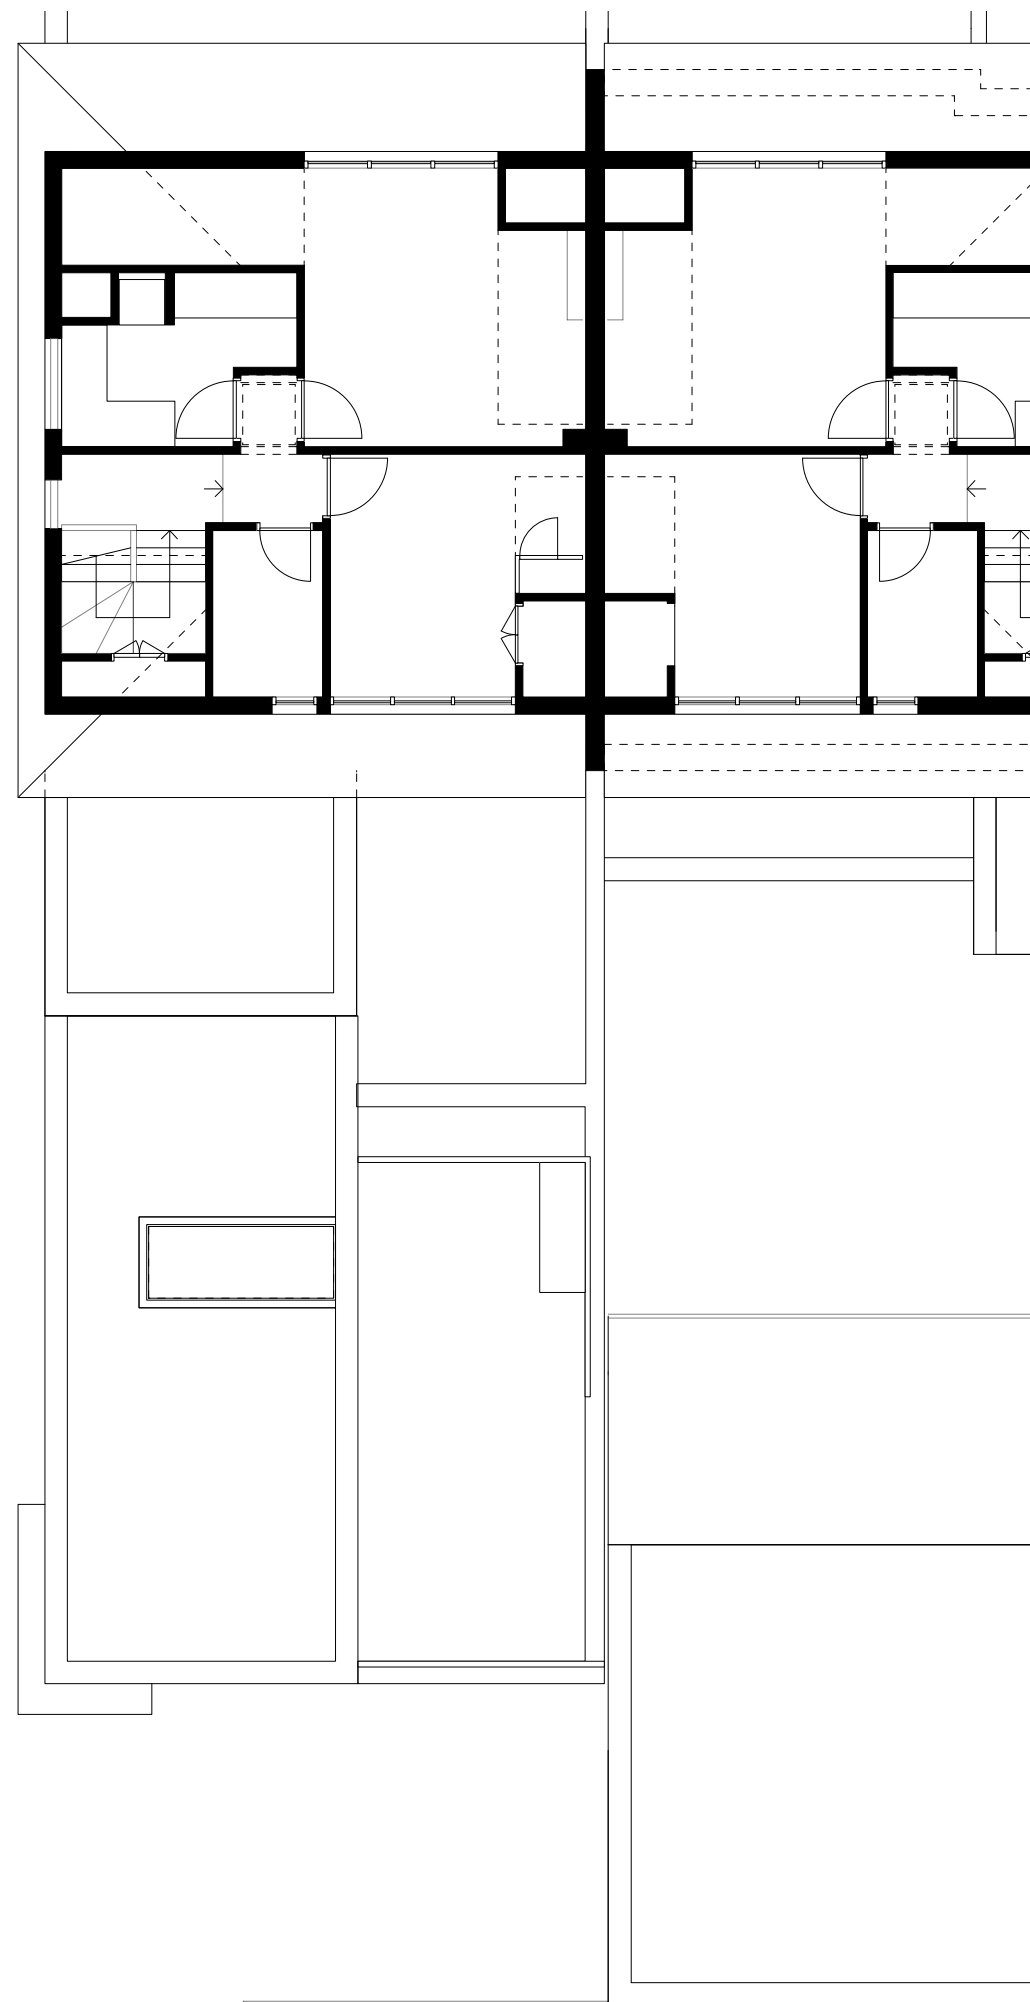

02 | Fourth Floor / Roof Plan  
(Not part of this application)

 

39-41 Brecknock Road  
Proposed Third, Fourth Floors / Roof

Scale 1:100  
Date 20.03  
Drawing Number 079.111