


01 | Proposed North Elevation onto Shared Access

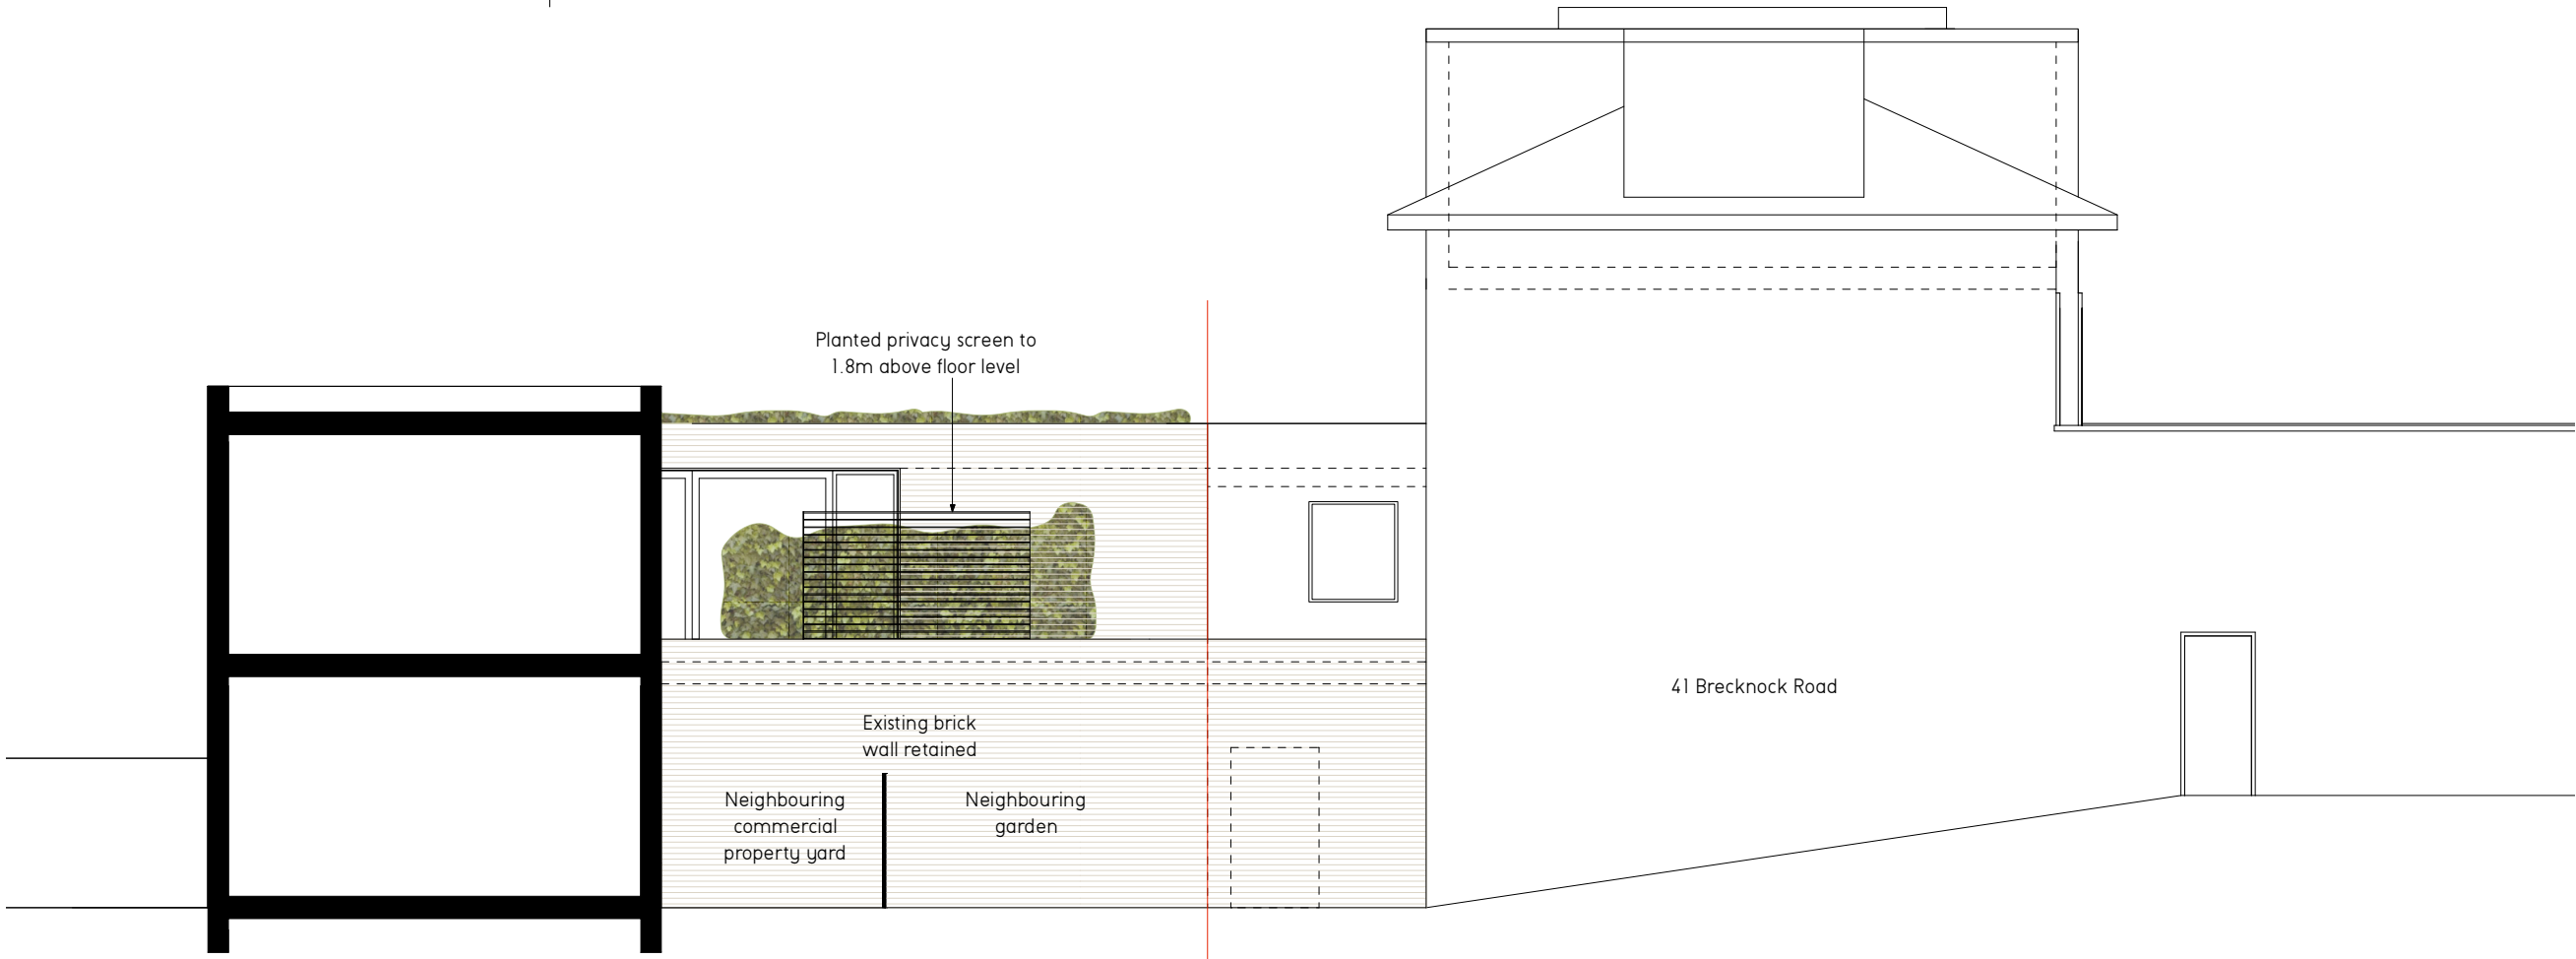

02 | Proposed South Elevation onto Neighbouring Yard and Garden

0 1 2 3 4 5m
Scale 1:100

Land to the rear - 41 Brecknock Road
Proposed North and South Elevations

Scale 1:100
Date 19.08
Drawing Number 079.130