


01 | Proposed East Elevation on Brecknock Road (Remains as Existing)

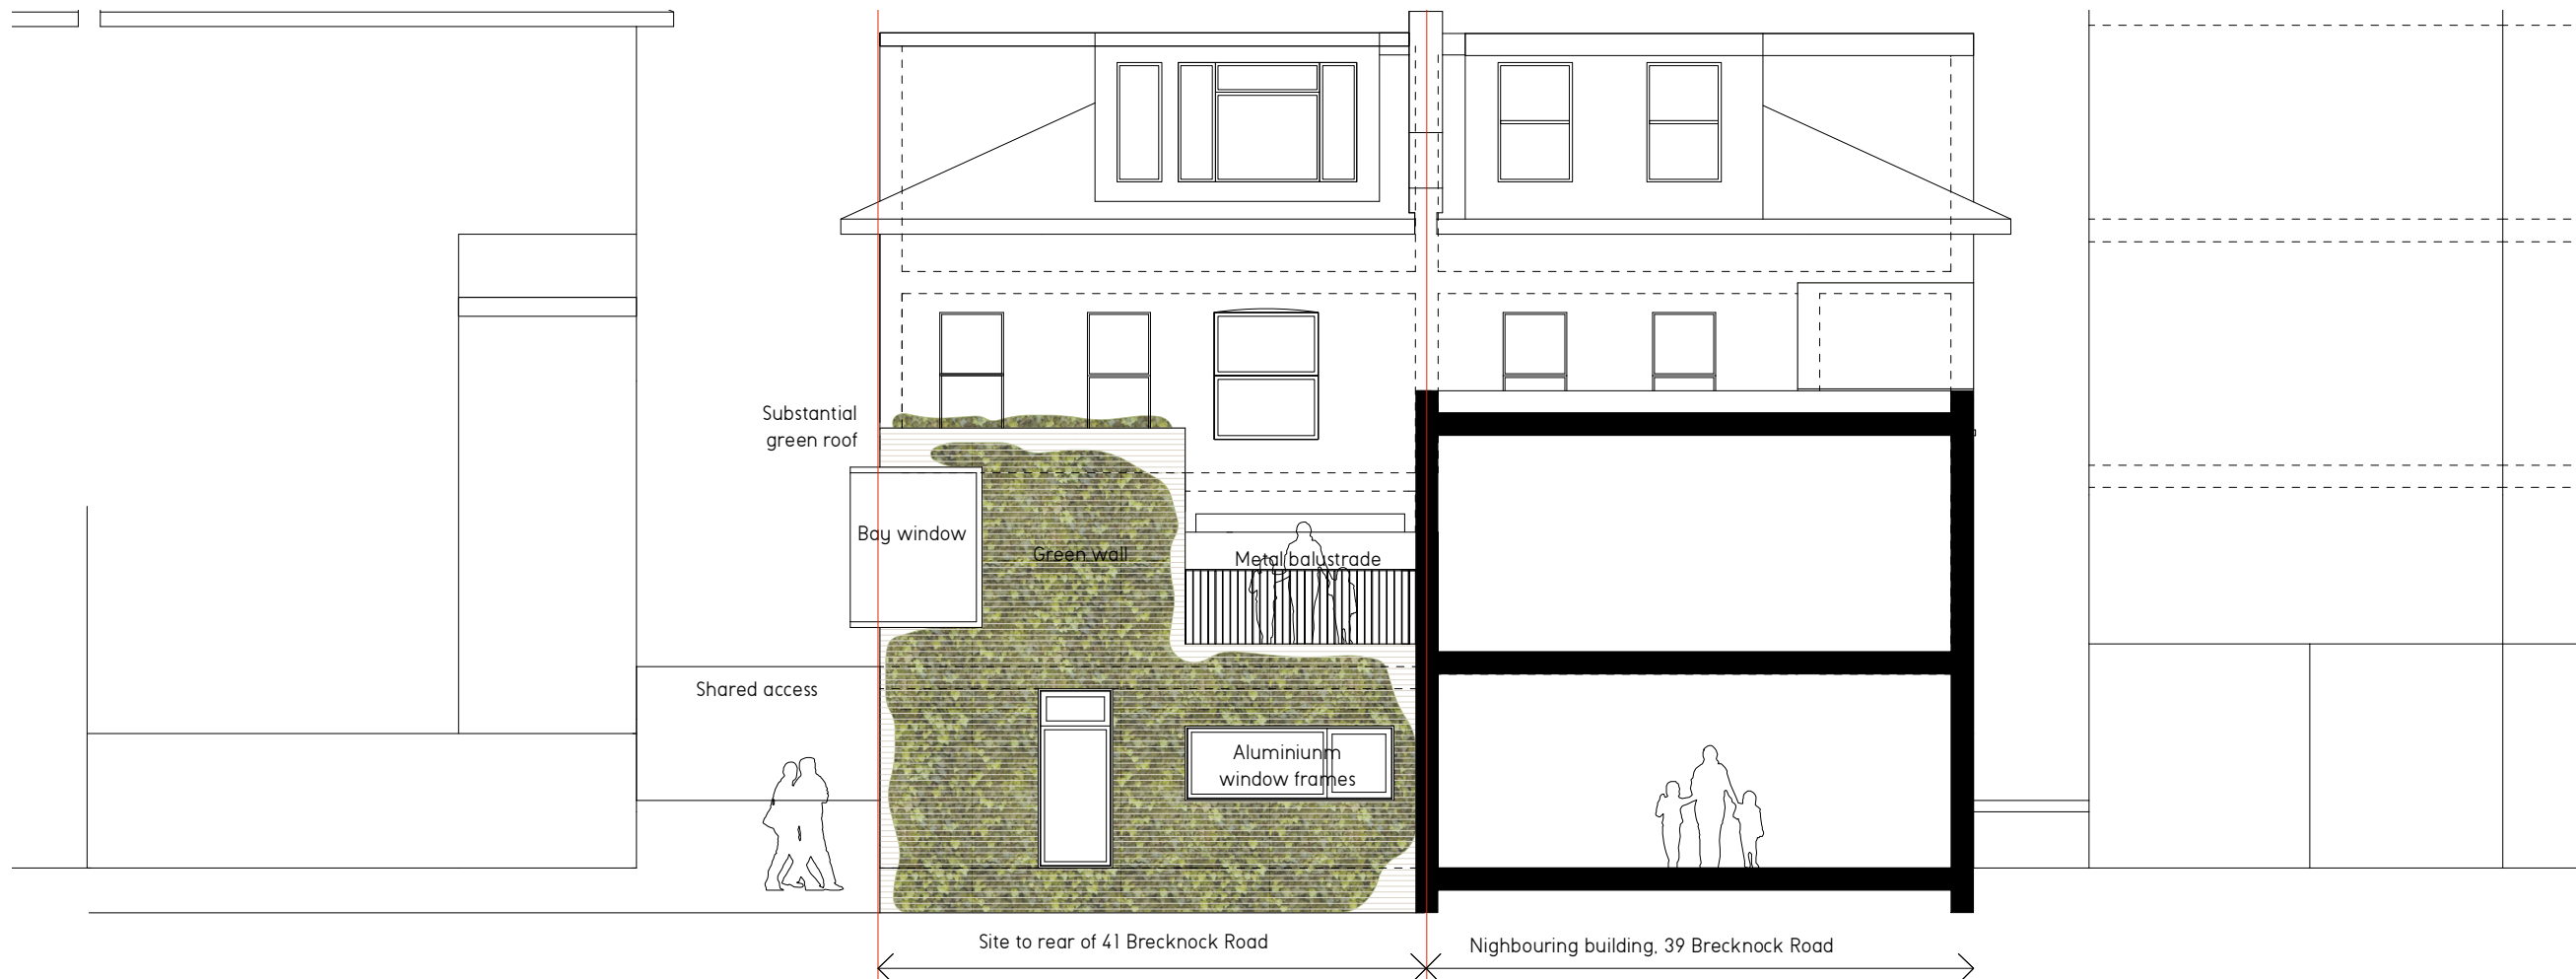

02 | Proposed West Elevation

Land to the rear - 41 Brecknock Road
Proposed East and West Elevations

Scale 1:100
Date 19.08
Drawing Number 079.131