


01 Existing Roof Plan
Scale 1:50 @A3

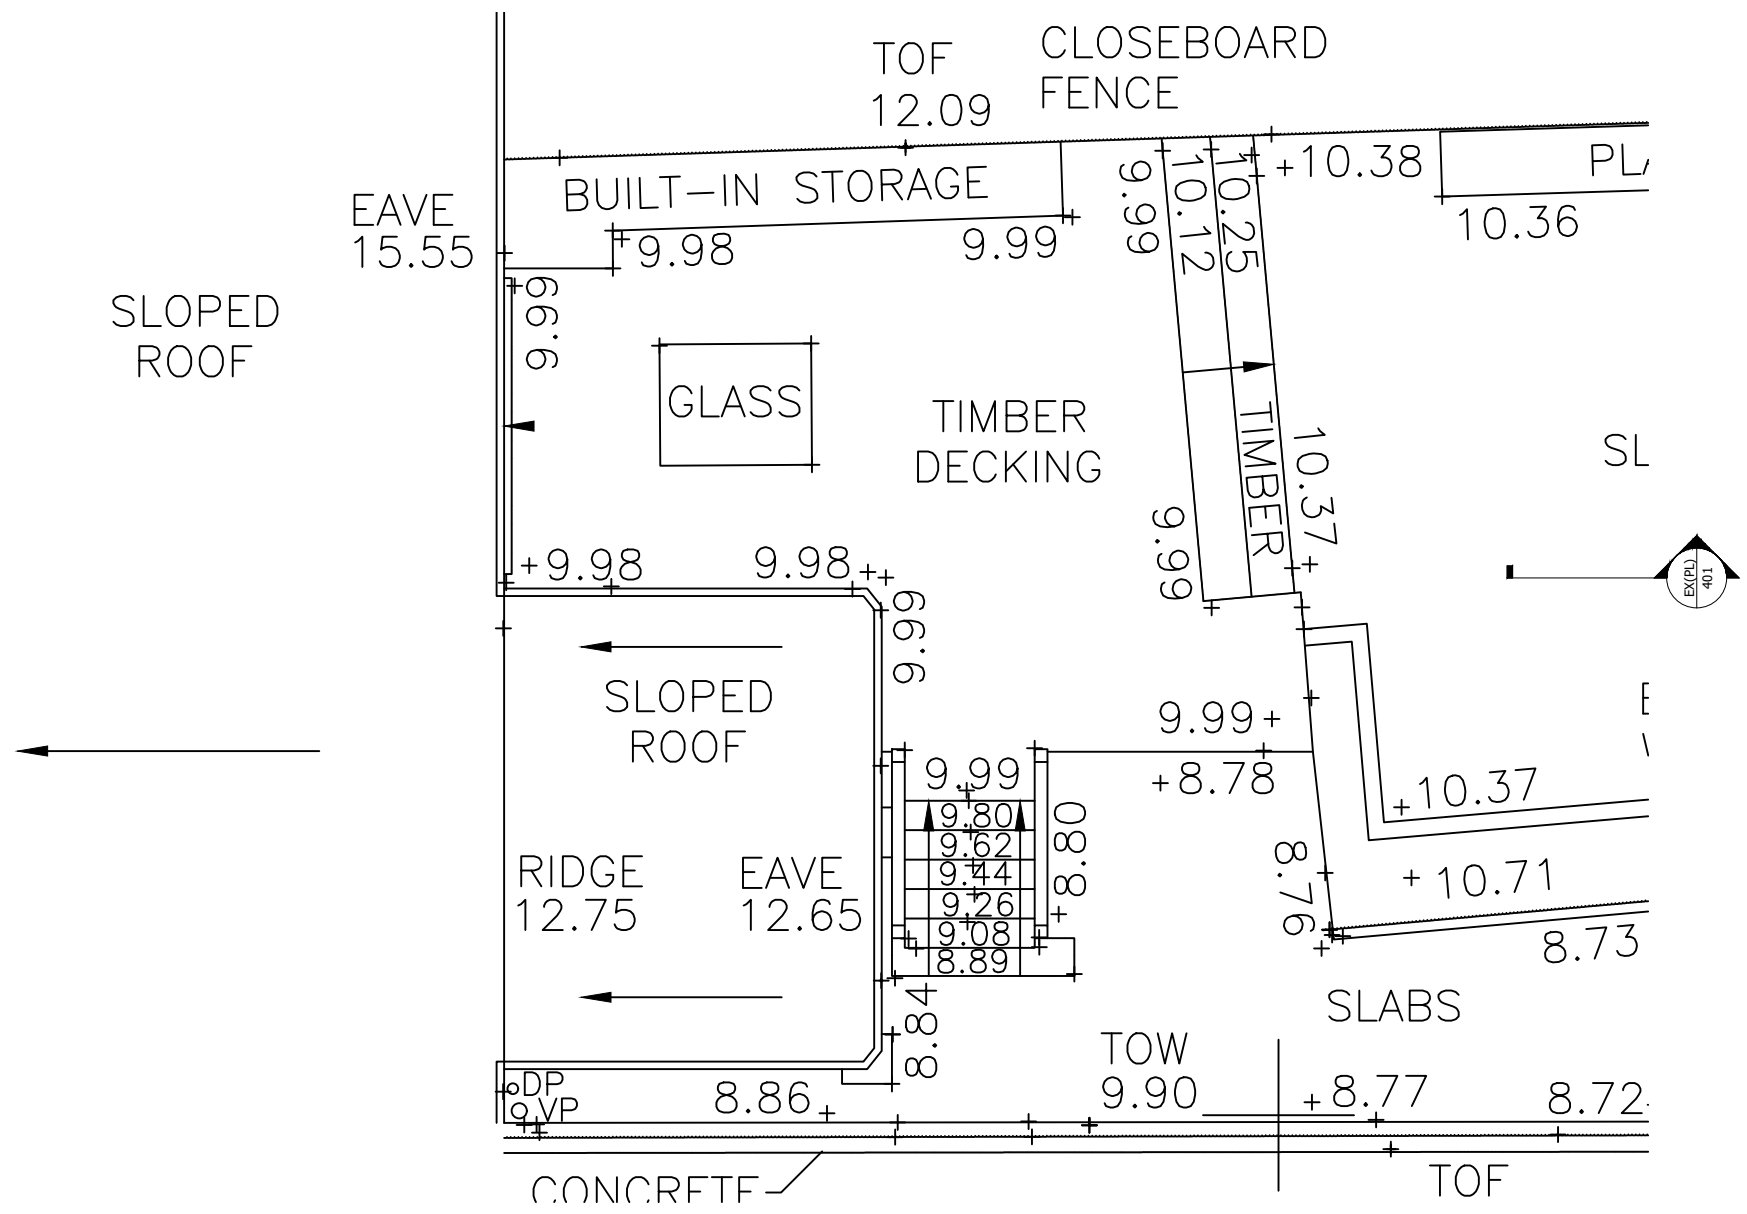

Scale 1:50 @A3



Lorenzo Corti Architects Ltd
T 07582488398
lorenzo@lorenzocorti.com



Rev	Date	Description	Drawn	Check
A	08.10.21	For Planning	LC	LC

Project
22 Lawn Road
NW3 2XR

Project number
00067

Client
Mr. Richard Rosin Mrs. Louise Evans

Drawing name
Existing Roof Plan

Drawing name
A(PL)013

Date
27-07-21

Scale/Format
1:50@A3

Drawn/Checked
LC

Approved
LC

CAD Reference
-

Issue
A

Status
FOR PLANNING

DO NOT SCALE THIS DRAWING

Contractors are to check all dimensions prior to commencement on site and notify the architect of any errors, omissions, or discrepancies.

Lorenzo Corti Architects retain copyright of this drawing.
It may not be copied, altered or reproduced in any way without their written authority.