





01 Proposed First Floor Plan
Scale 1:50 @A3

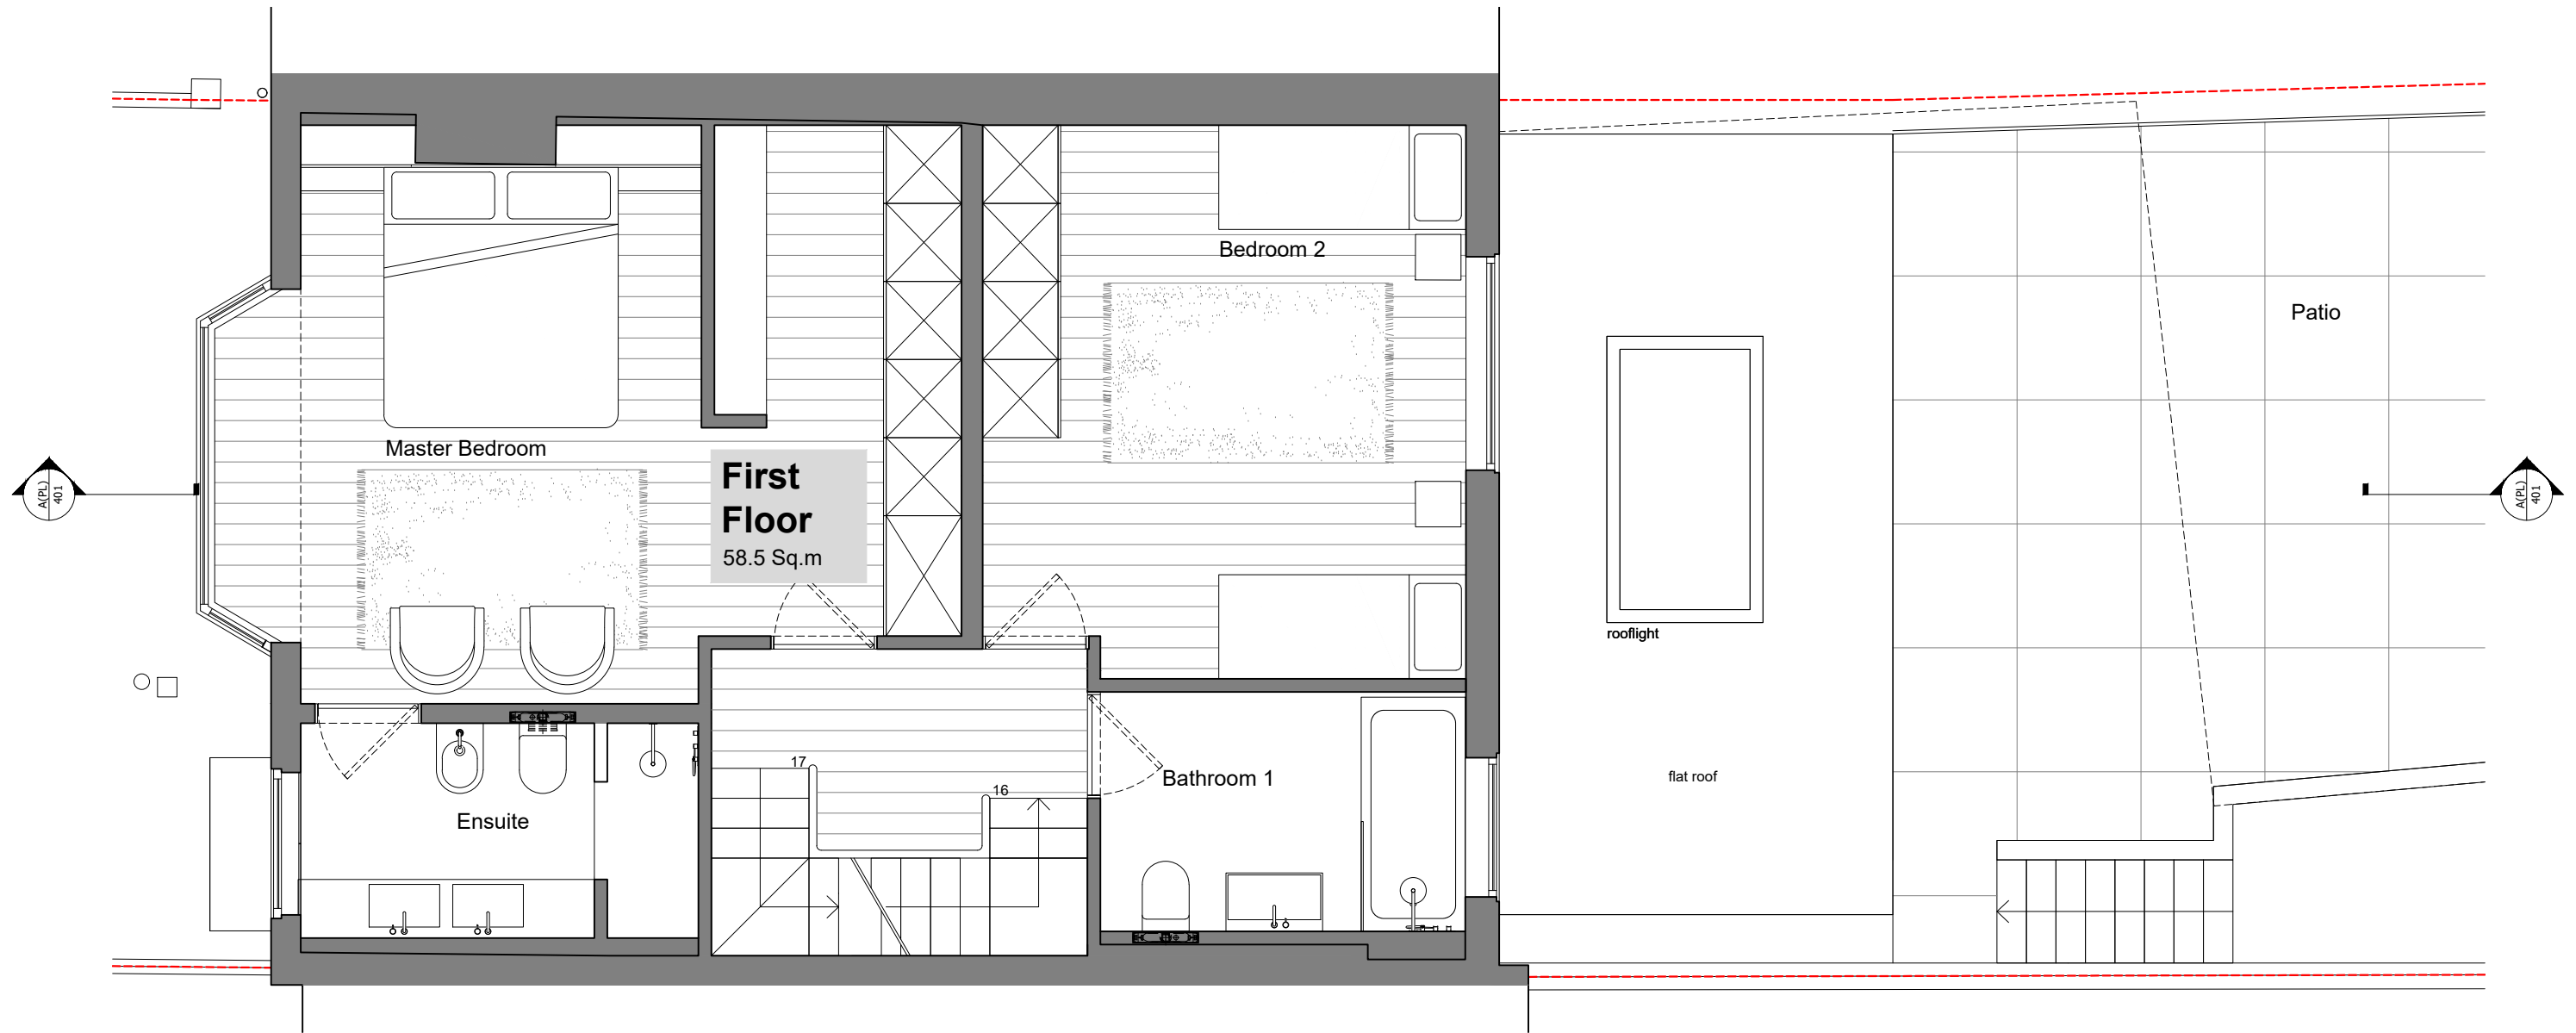

Scale 1:50 @A3

 

Lorenzo Corti Architects Ltd
T 07582488398
lorenzo@lorenzocorti.com



A	08.10.21	For Planning		LC	LC
Rev	Date	Description		Drawn	Check

Project	Project number
22 Lawn Road NW3 2XR	00067
Client	
Mr. Richard Rosin Mrs. Louise Evans	

Drawing name	Drawing name
Proposed First Floor Plan	A(PL)011
Date	Issue
27-07-21	A
Scale/Format	Status
1:50@A3	FOR PLANNING
Drawn/Checked	
LC	
Approved	
LC	
CAD Reference	
-	

DO NOT SCALE THIS DRAWING
Contractors are to check all dimensions prior to commencement on site and notify the architect of any errors, omissions, or discrepancies.
Lorenzo Corti Architects retain copyright of this drawing.
It may not be copied, altered or reproduced in any way without their written authority.