

Do not scale from this drawing  
All dimensions to be checked on site

**Notes:**  
PROPOSED GROUND FLOOR PLAN  
  
STAIRCASE TO DENTAL SURGERY:  
GROUND: 3.8m<sup>2</sup>  
  
TOTAL: 3.8m<sup>2</sup>

**Annotations:**  
11. NEW FLAT ROOF.  
12. REFURBISHED BLACK PAINTED GALVANIZED RAILINGS  
13. REFURBISHED BLACK PAINTED GALVANIZED GATE.  
14. PAVEMENT LIGHT REPLACED WITH HEEL SAFE GRATE  
15. SECURE ROOFLIGHT / ACCESS HATCH  
16. EXISTING EXTERNAL BASEMENT TO GROUND STAIR REFURBISHED AND UNDER PAVEMENT LIGHT WELLS REFURBISHED

**Amendments:**  
REV D, 2015-12-02 SERVICES INFO REVISED, NOTES REVISED, PLANNING ISSUE

**Drawing type:**  
PLANNING

**Client:**  
L. B. CAMDEN

**Project:**  
16 TAVISTOCK PLACE

**Title:**  
PROPOSED GROUND PLAN:  
STAIRCASE TO DENTAL SURGERY - GROUND

Scale: 1:100@A3 Date: 09/07/2015


Drawn: JMArchitects Checked: SB

Drg.no: 5735-S(0)002

Rev: D

Heritage Surveys Ltd.

Heritage Surveys Limited  
20 Hanover Square  
London  
W1S 1JY  
[www.heritage-surveys.com](http://www.heritage-surveys.com)

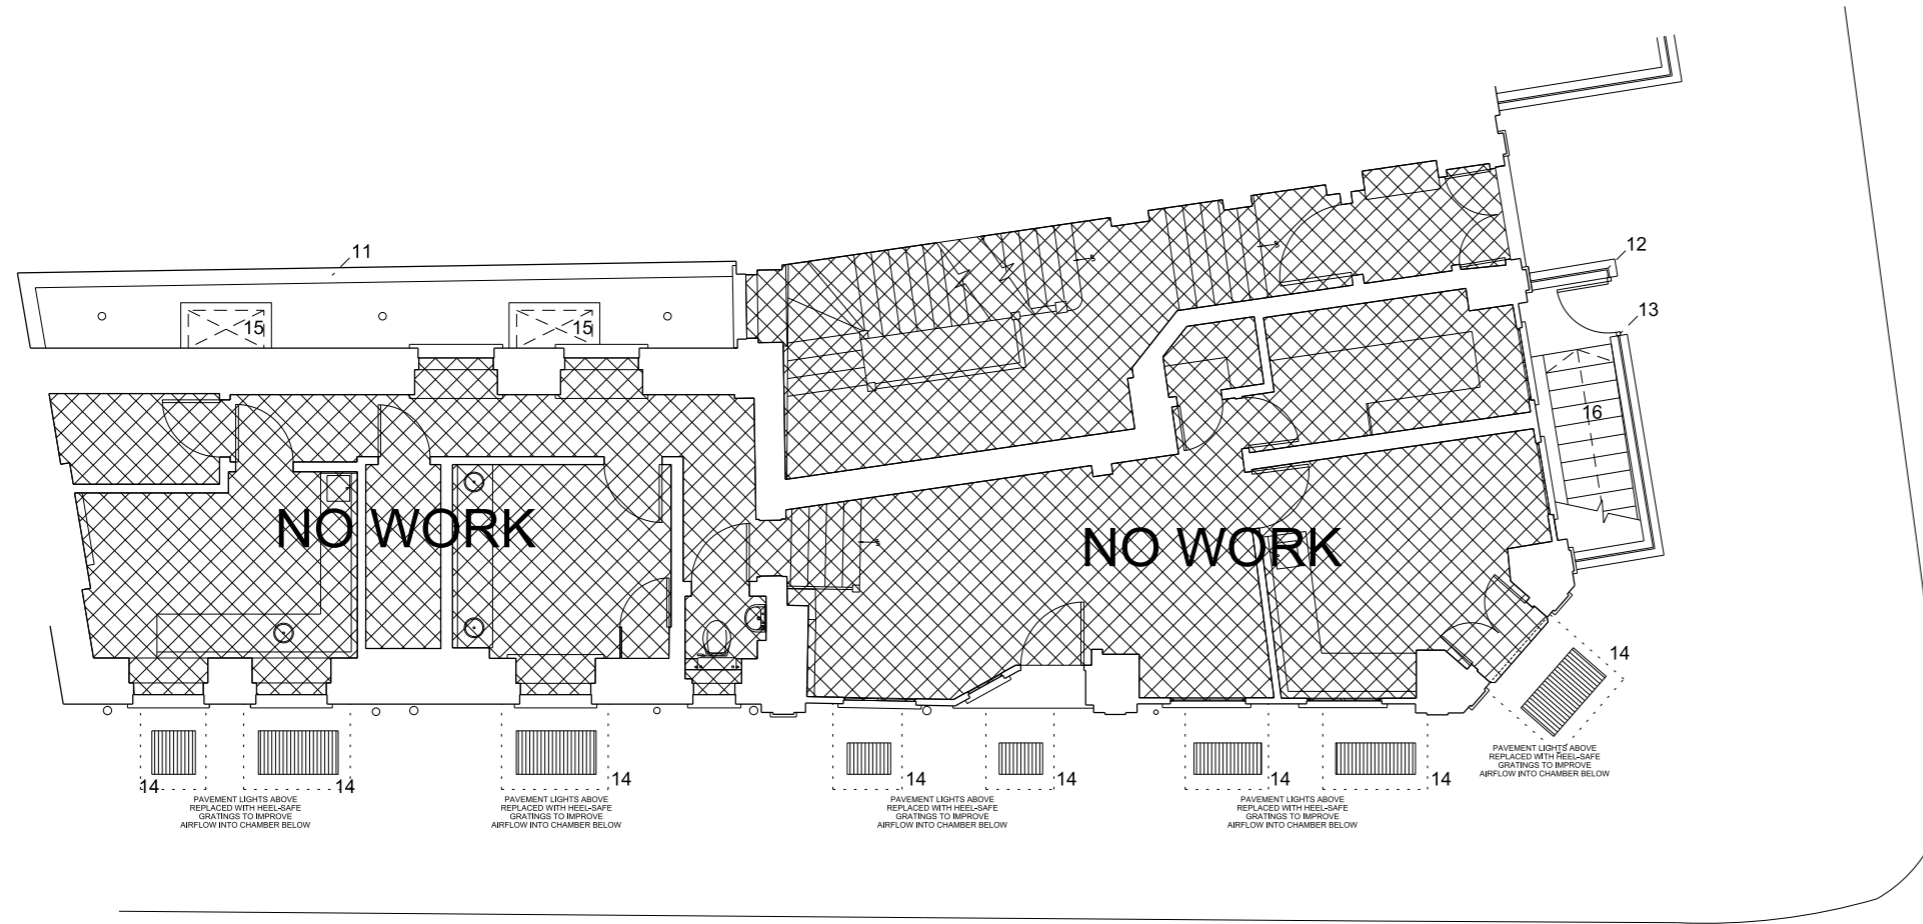

## GROUND FLOOR

**PREVIOUS REVISIONS**

REV B, 2015-07-09.  
REV C, 2015-11-26: NEW INFILL ROOF AMENDED,  
NOTE ADDED TO PAVEMENT LIGHTS