


BGD
 Below Ground Drainage


position of new WC within footprint of existing potting shed

PROPOSED SITE PLAN

Rhyl Primary School Food Tech Classroom 7-31 Rhyl St, London NW5 3HB	
142-110-3P	
PLANNING	
PROPOSED SITE PLAN	N ▲
Scale: 1:100@A3	
Revision:	
Date: 21.07.21	
HEAT ISLAND LTD info@heat-island.com https://heat-island.com	

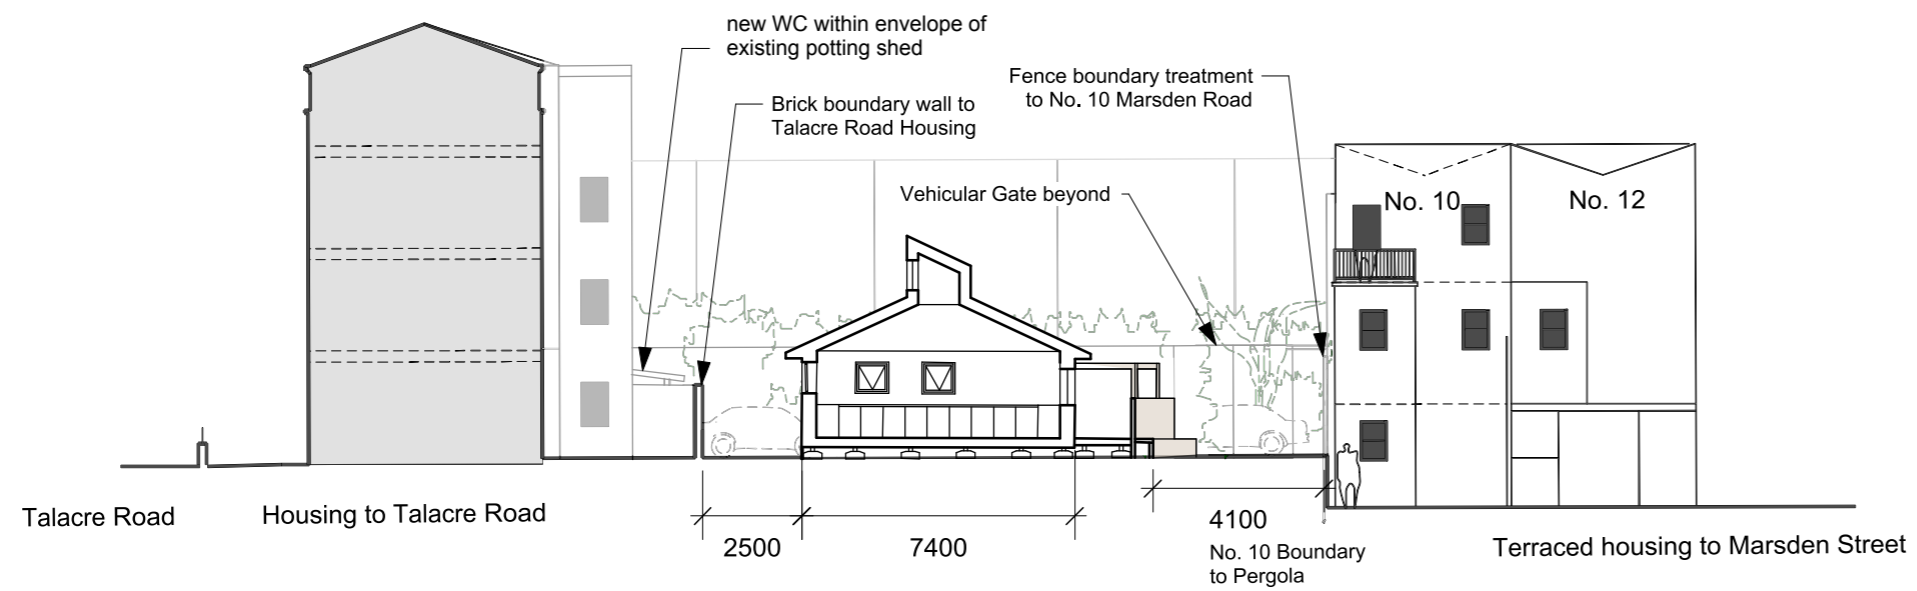

Site Section AA - 1:200

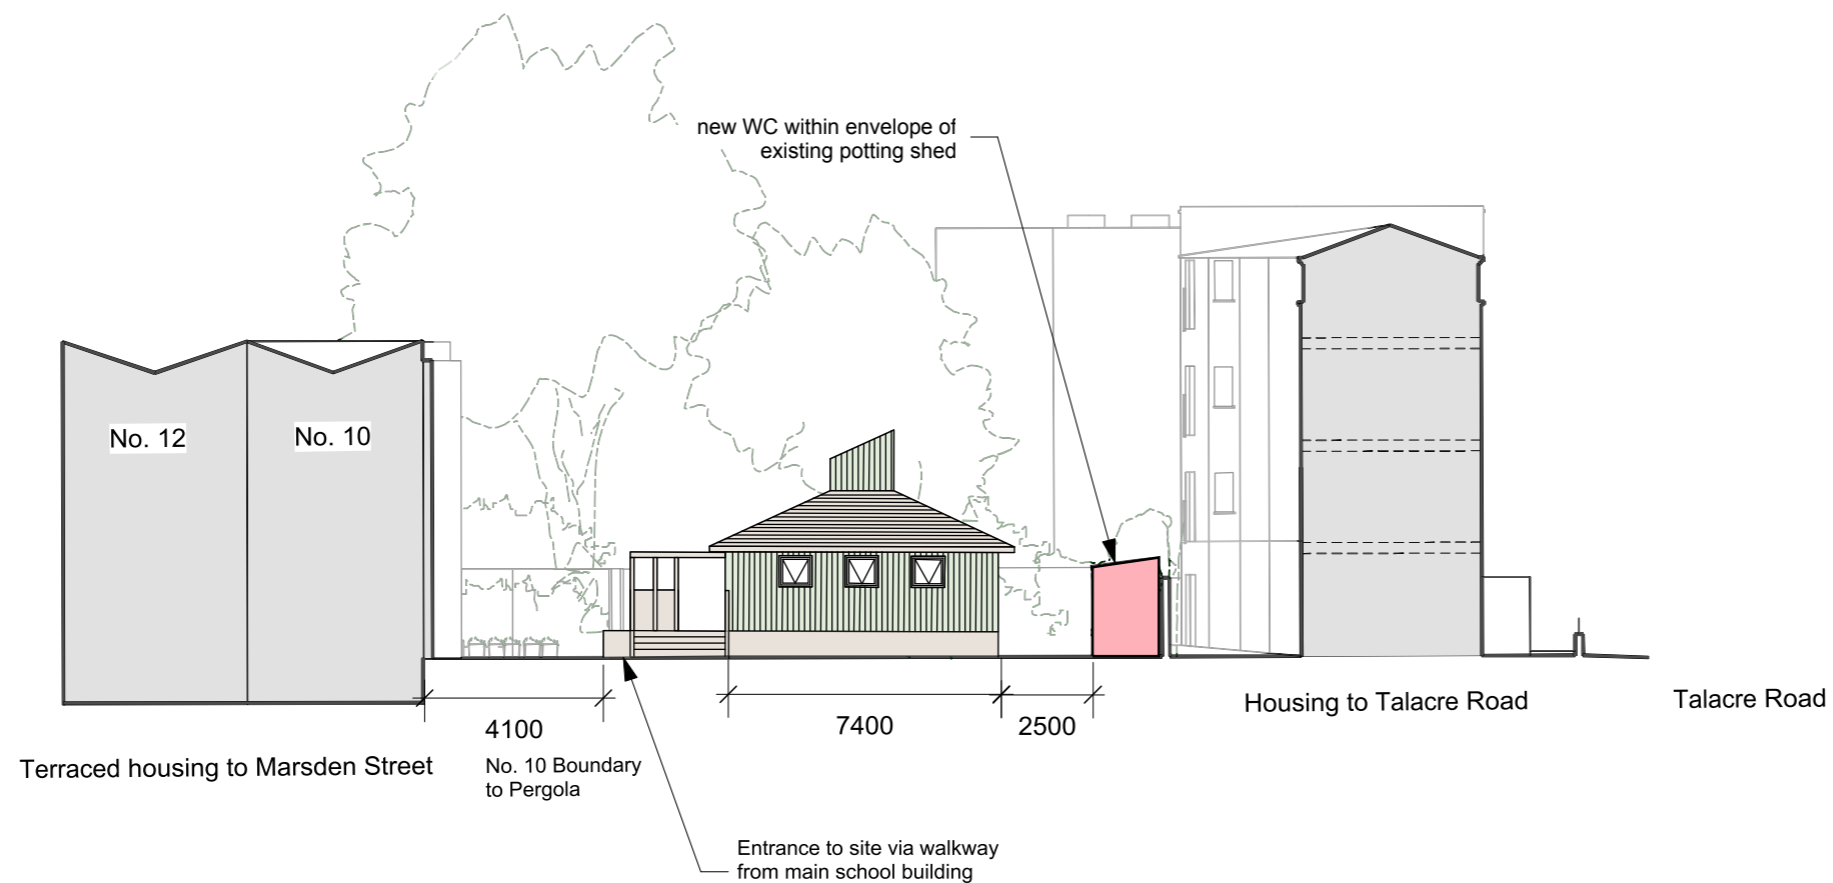


Site Section BB - 1:200

Rhyl Primary School Food Tech Classroom 7-31 Rhyl St, London NW5 3HB
142-310-3P
PLANNING
Proposed Site Sections AA + BB
Scale: 1:200@A3
Revision: -
Date: 21.07.21
HEAT ISLAND LTD info@heat-island.com https://heat-island.com


This drawing to be read in conjunction with all other contract documents and specifications and all other consultants drawings.

All levels and dimensions should be checked on site and any discrepancies notified to the Architect prior to proceeding with.


No drawing should be reproduced in any form without prior written permission and shall remain the property of Heat Island.

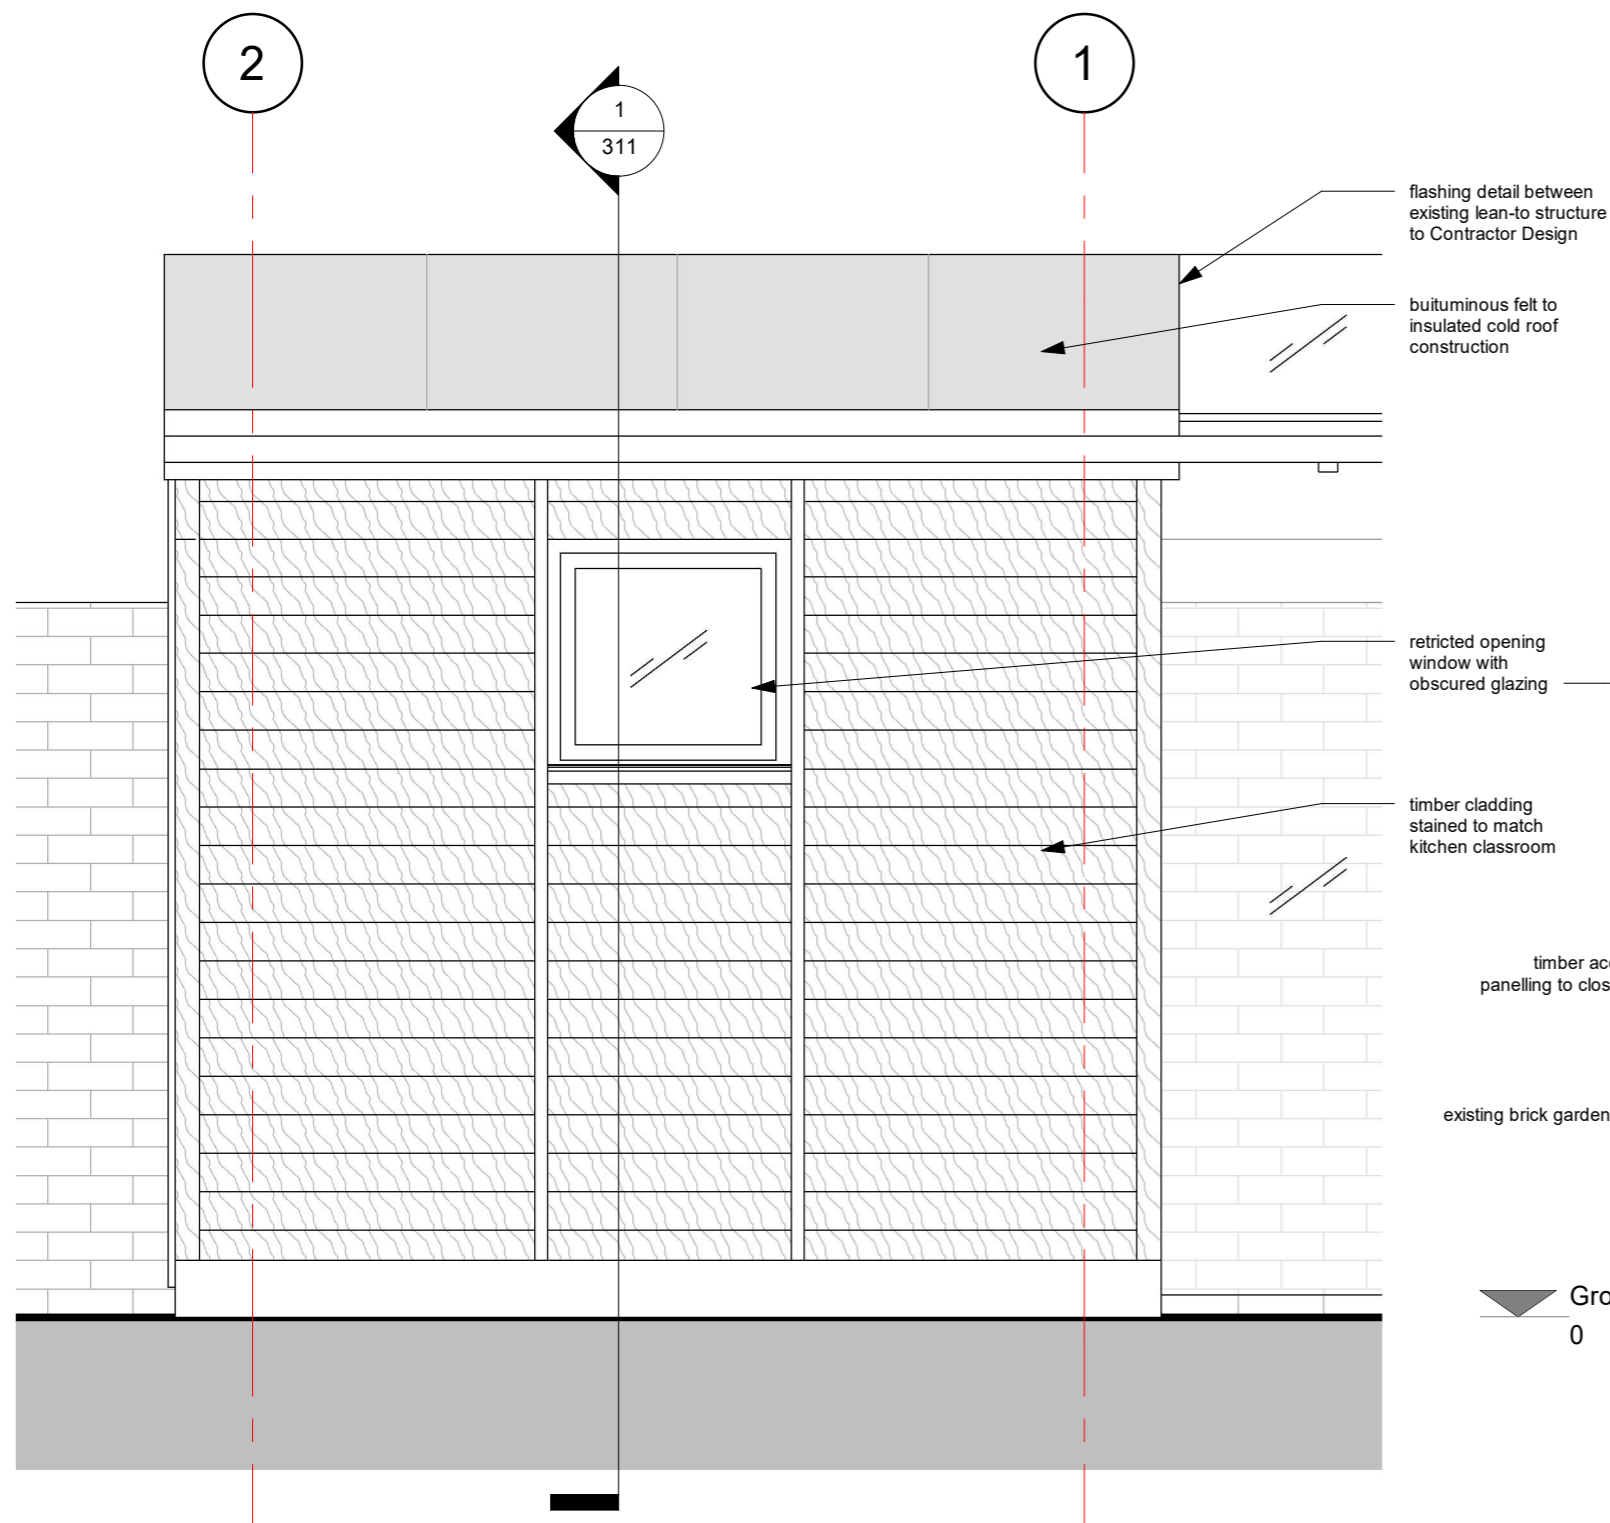

1 FRONT ELEVATION DETAIL
1 : 20

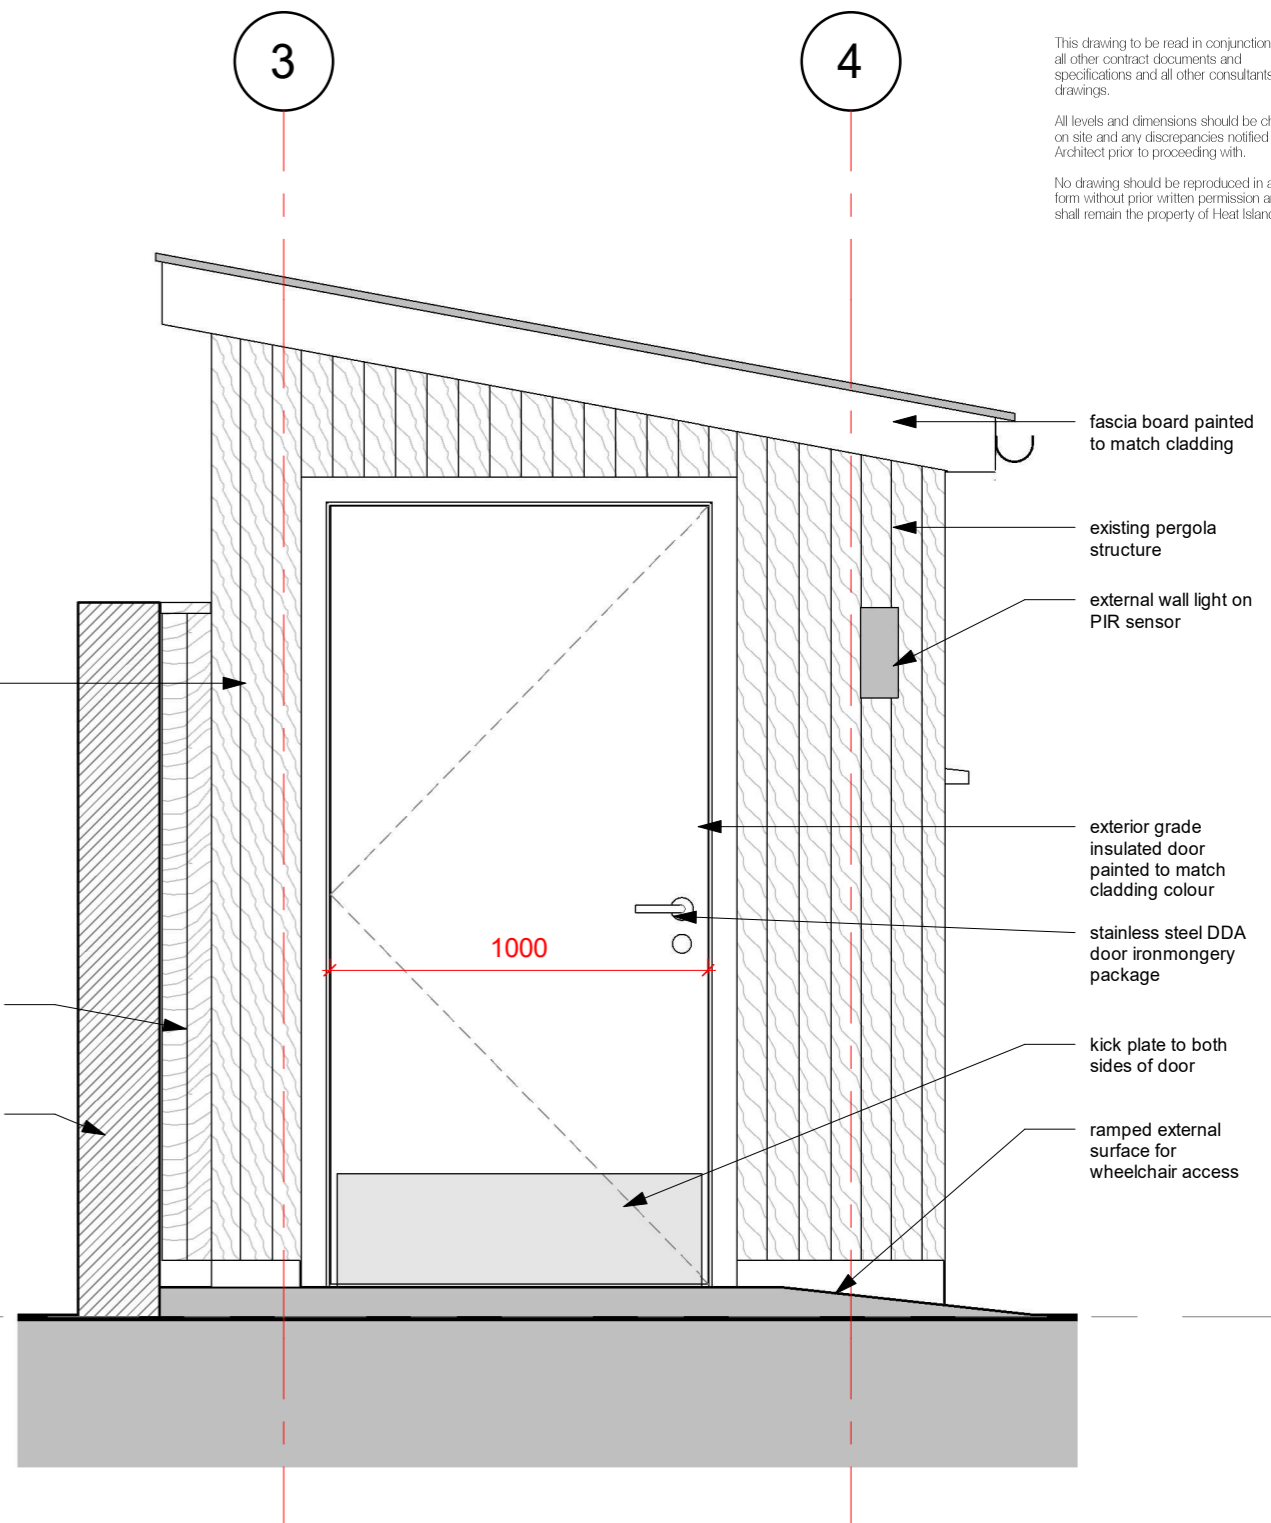

2 SIDE ELEVATION
1 : 20

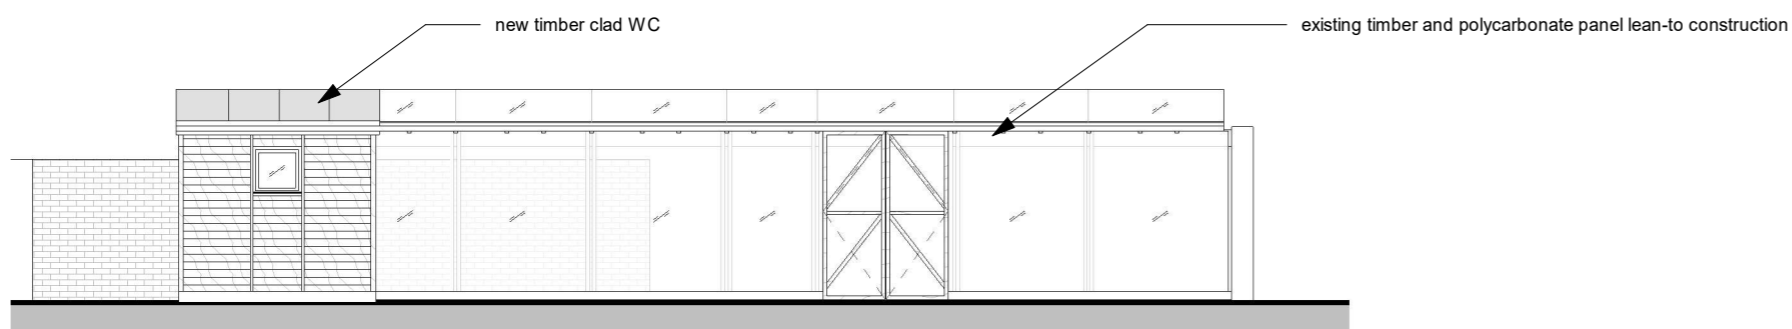

3 GA ELEVATION
1 : 100

project
RHYL PRIMARY SCHOOL, 7-31 RHYL STREET, NW5 3HB

drawing
PROPOSED ELEVATIONS

number 142-210-3P
date 19/07/21
scale As indicated@A3
revision

HEAT ISLAND

info@heat-island.com
https://heat-island.com