


Existing Ground Floor/Site Plan
Scale 1:100




Existing First Floor / Roof Plan
Scale 1:100

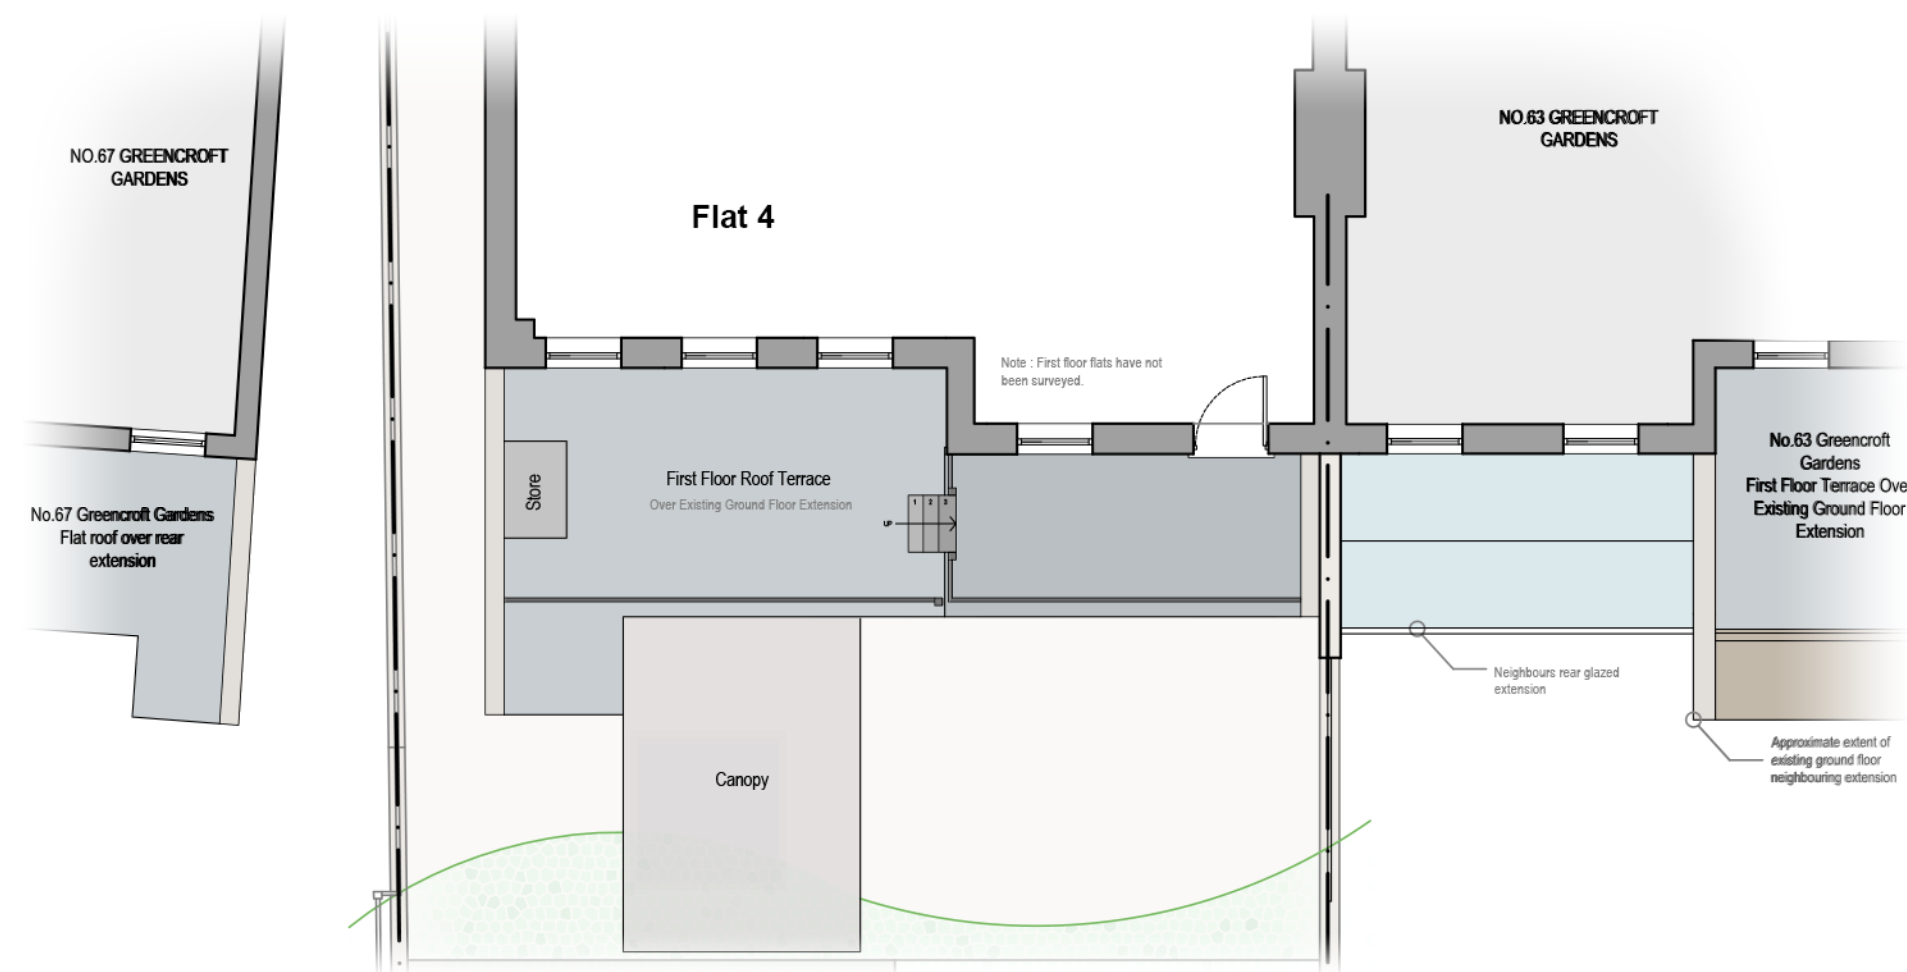


Existing Rear Elevation (A-A)
Scale 1:100



Existing Side Elevation (B-B)
Scale 1:100

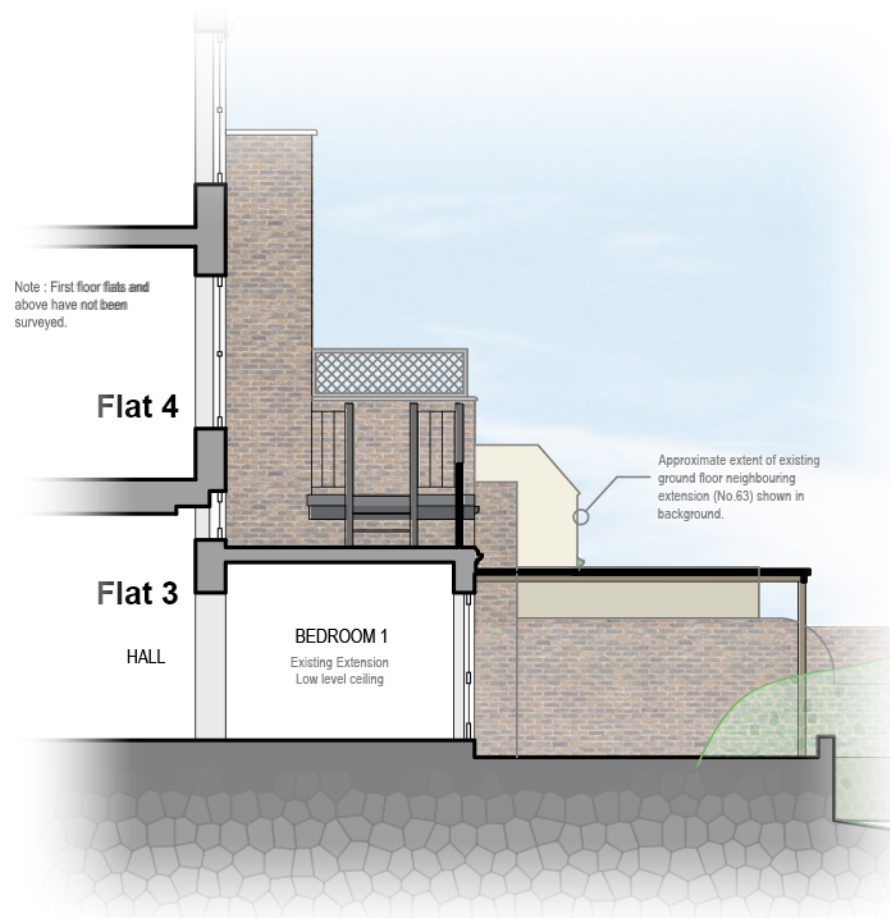

Existing Section C-C
Scale 1:100

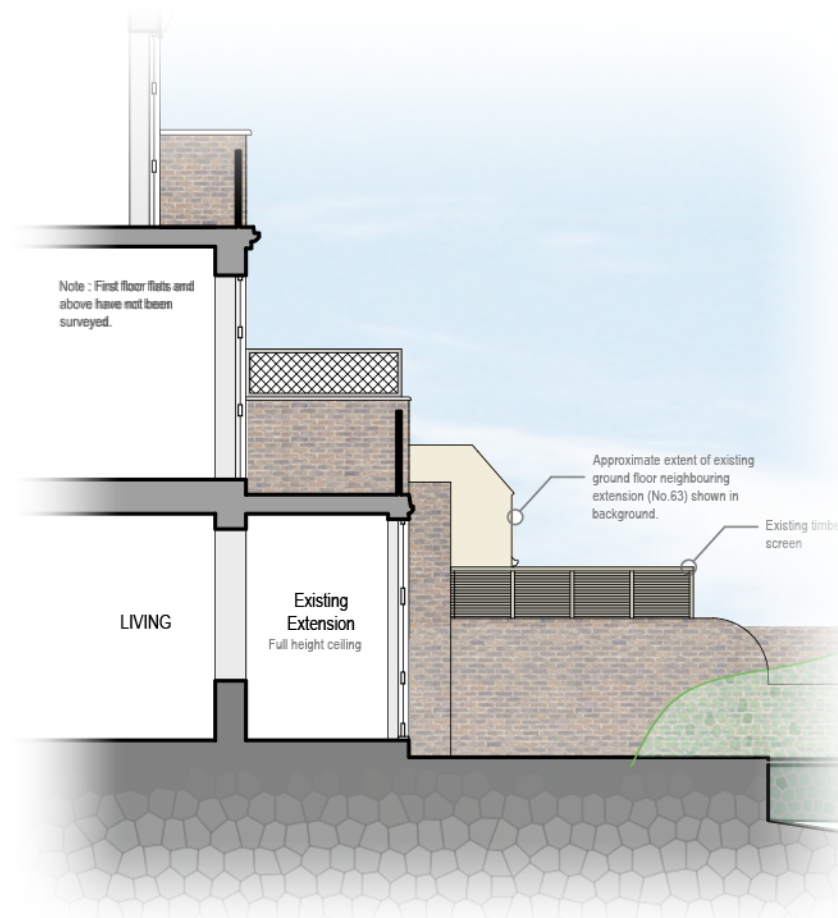

Existing Section D-D
Scale 1:100