



Proposed Extension Roof Plan
Scale 1:100




Proposed Rear Elevation
Scale 1:100

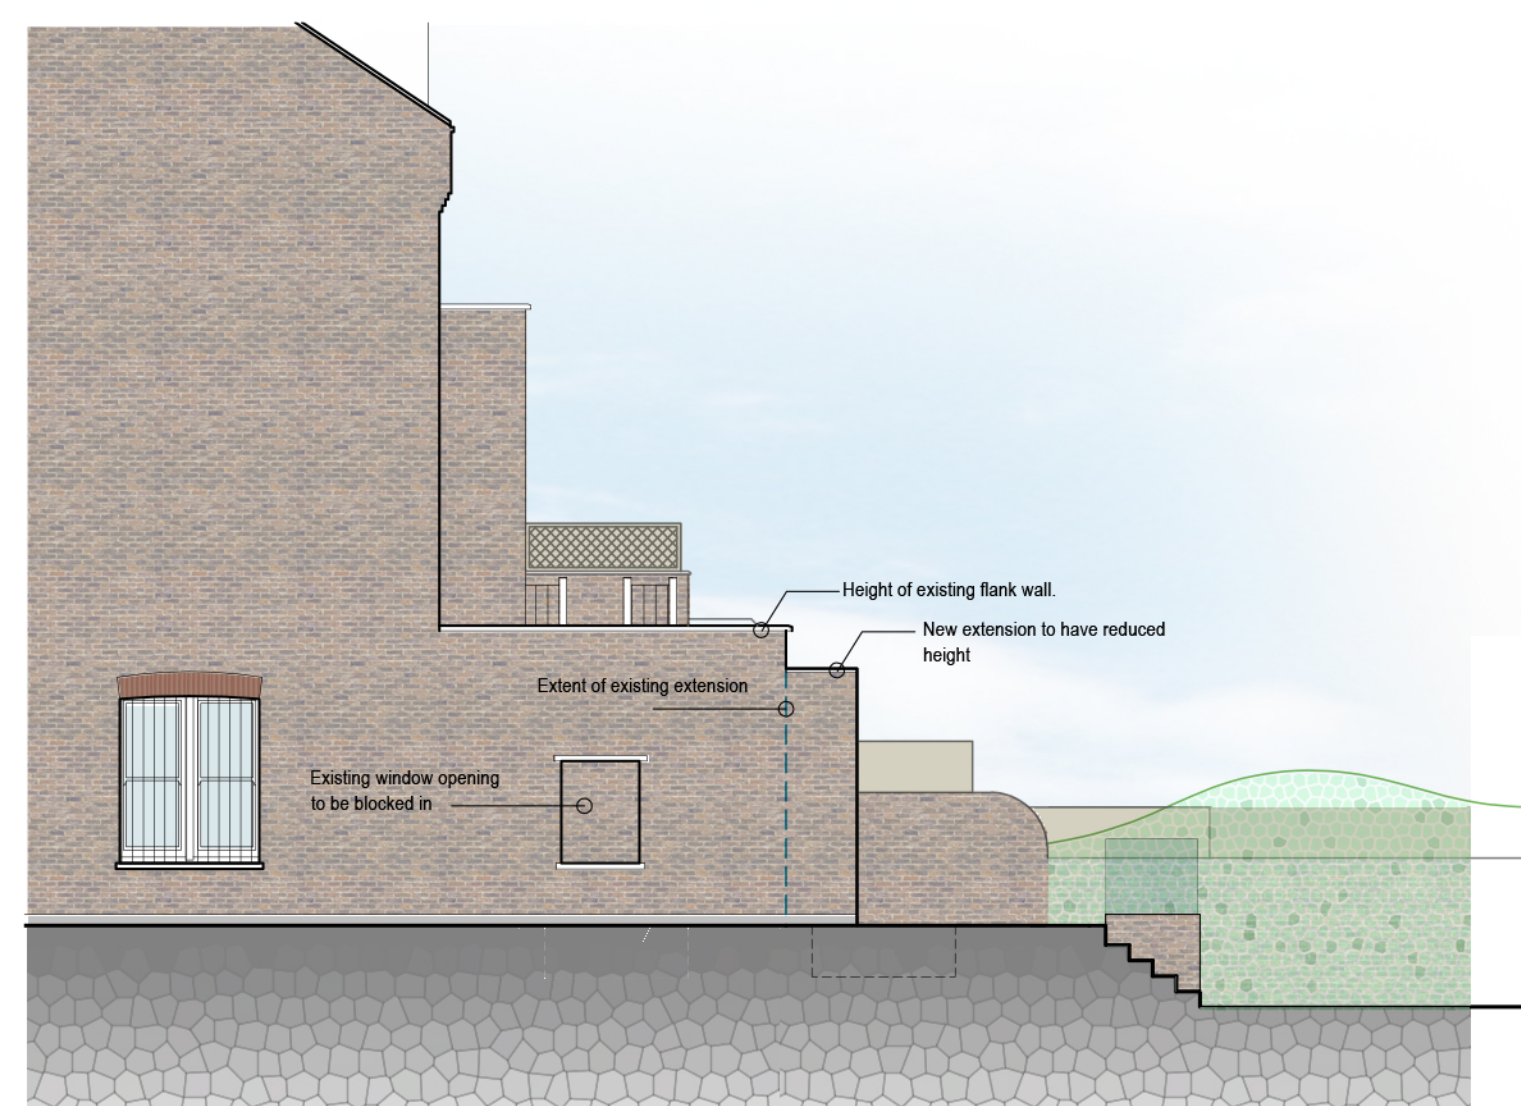

Proposed Side (West) Elevation
Scale 1:100

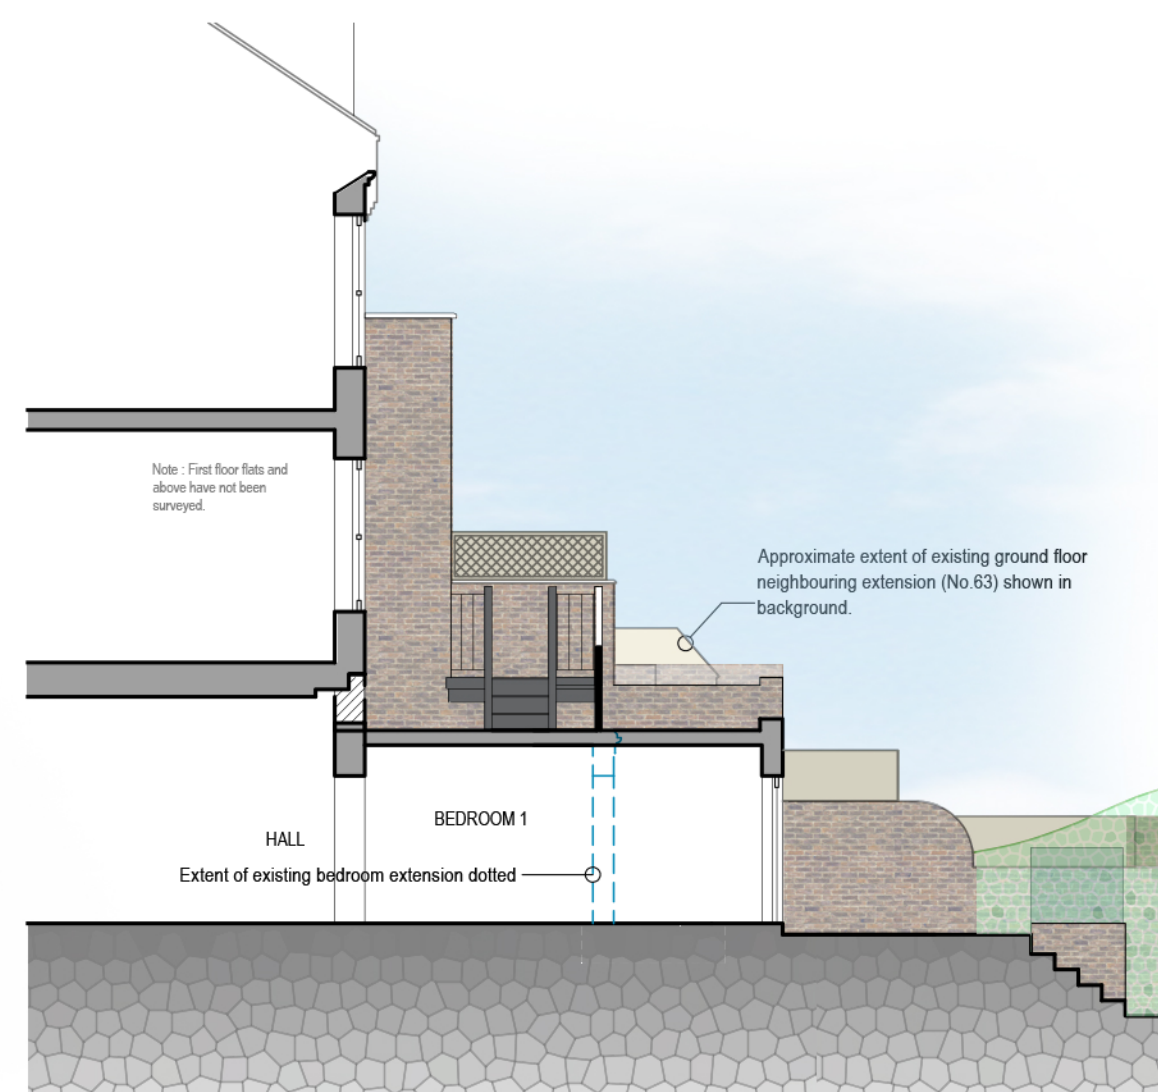

Proposed Section A:A
Scale 1:100

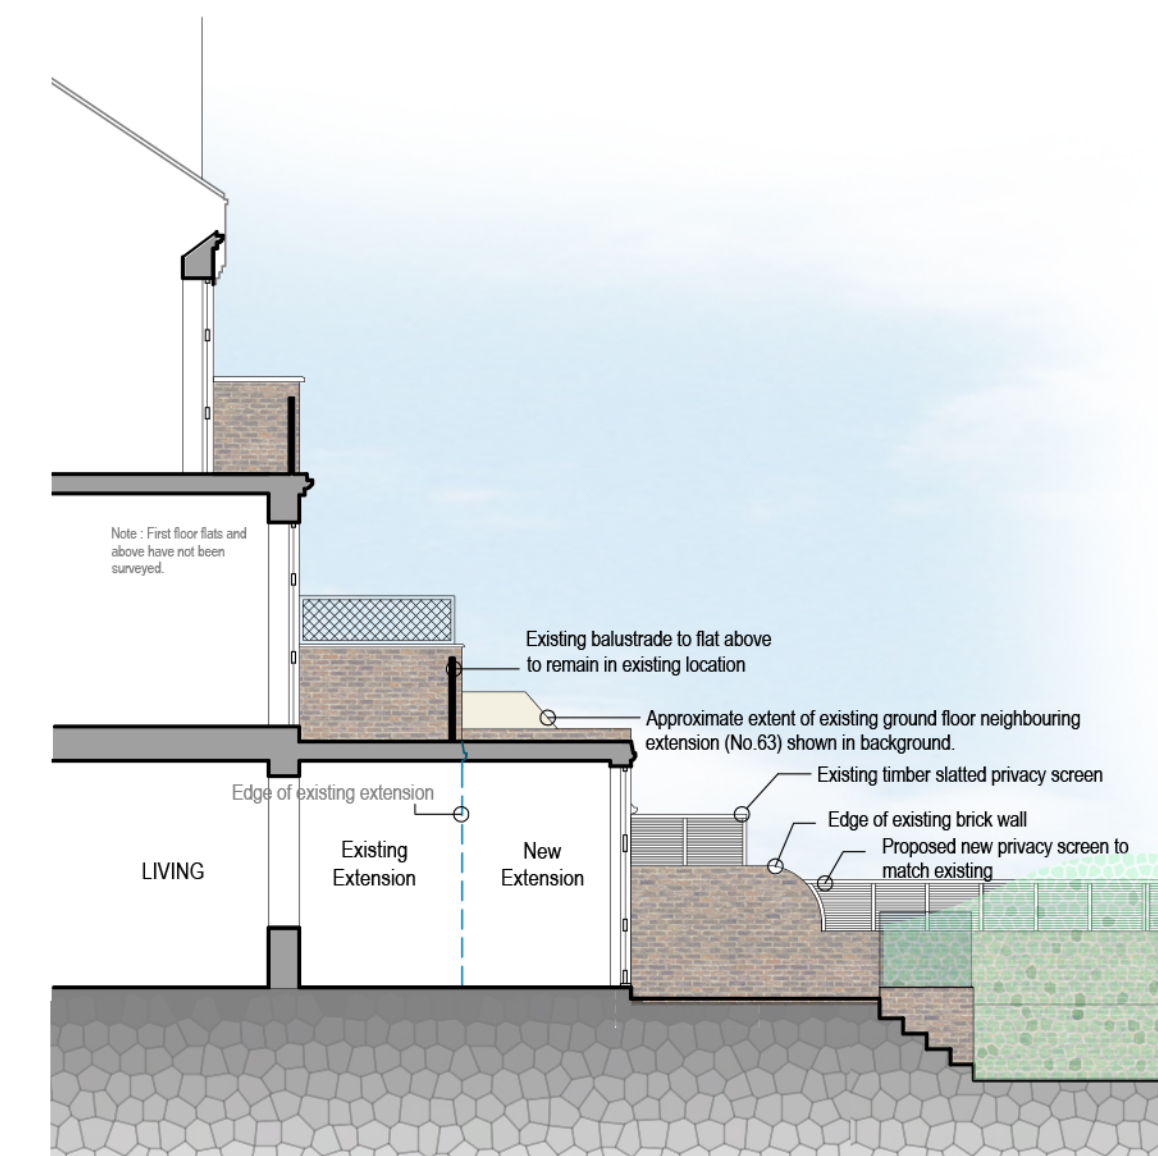

Proposed Section B:B
Scale 1:100