


Existing Roof Plan @ 1:50

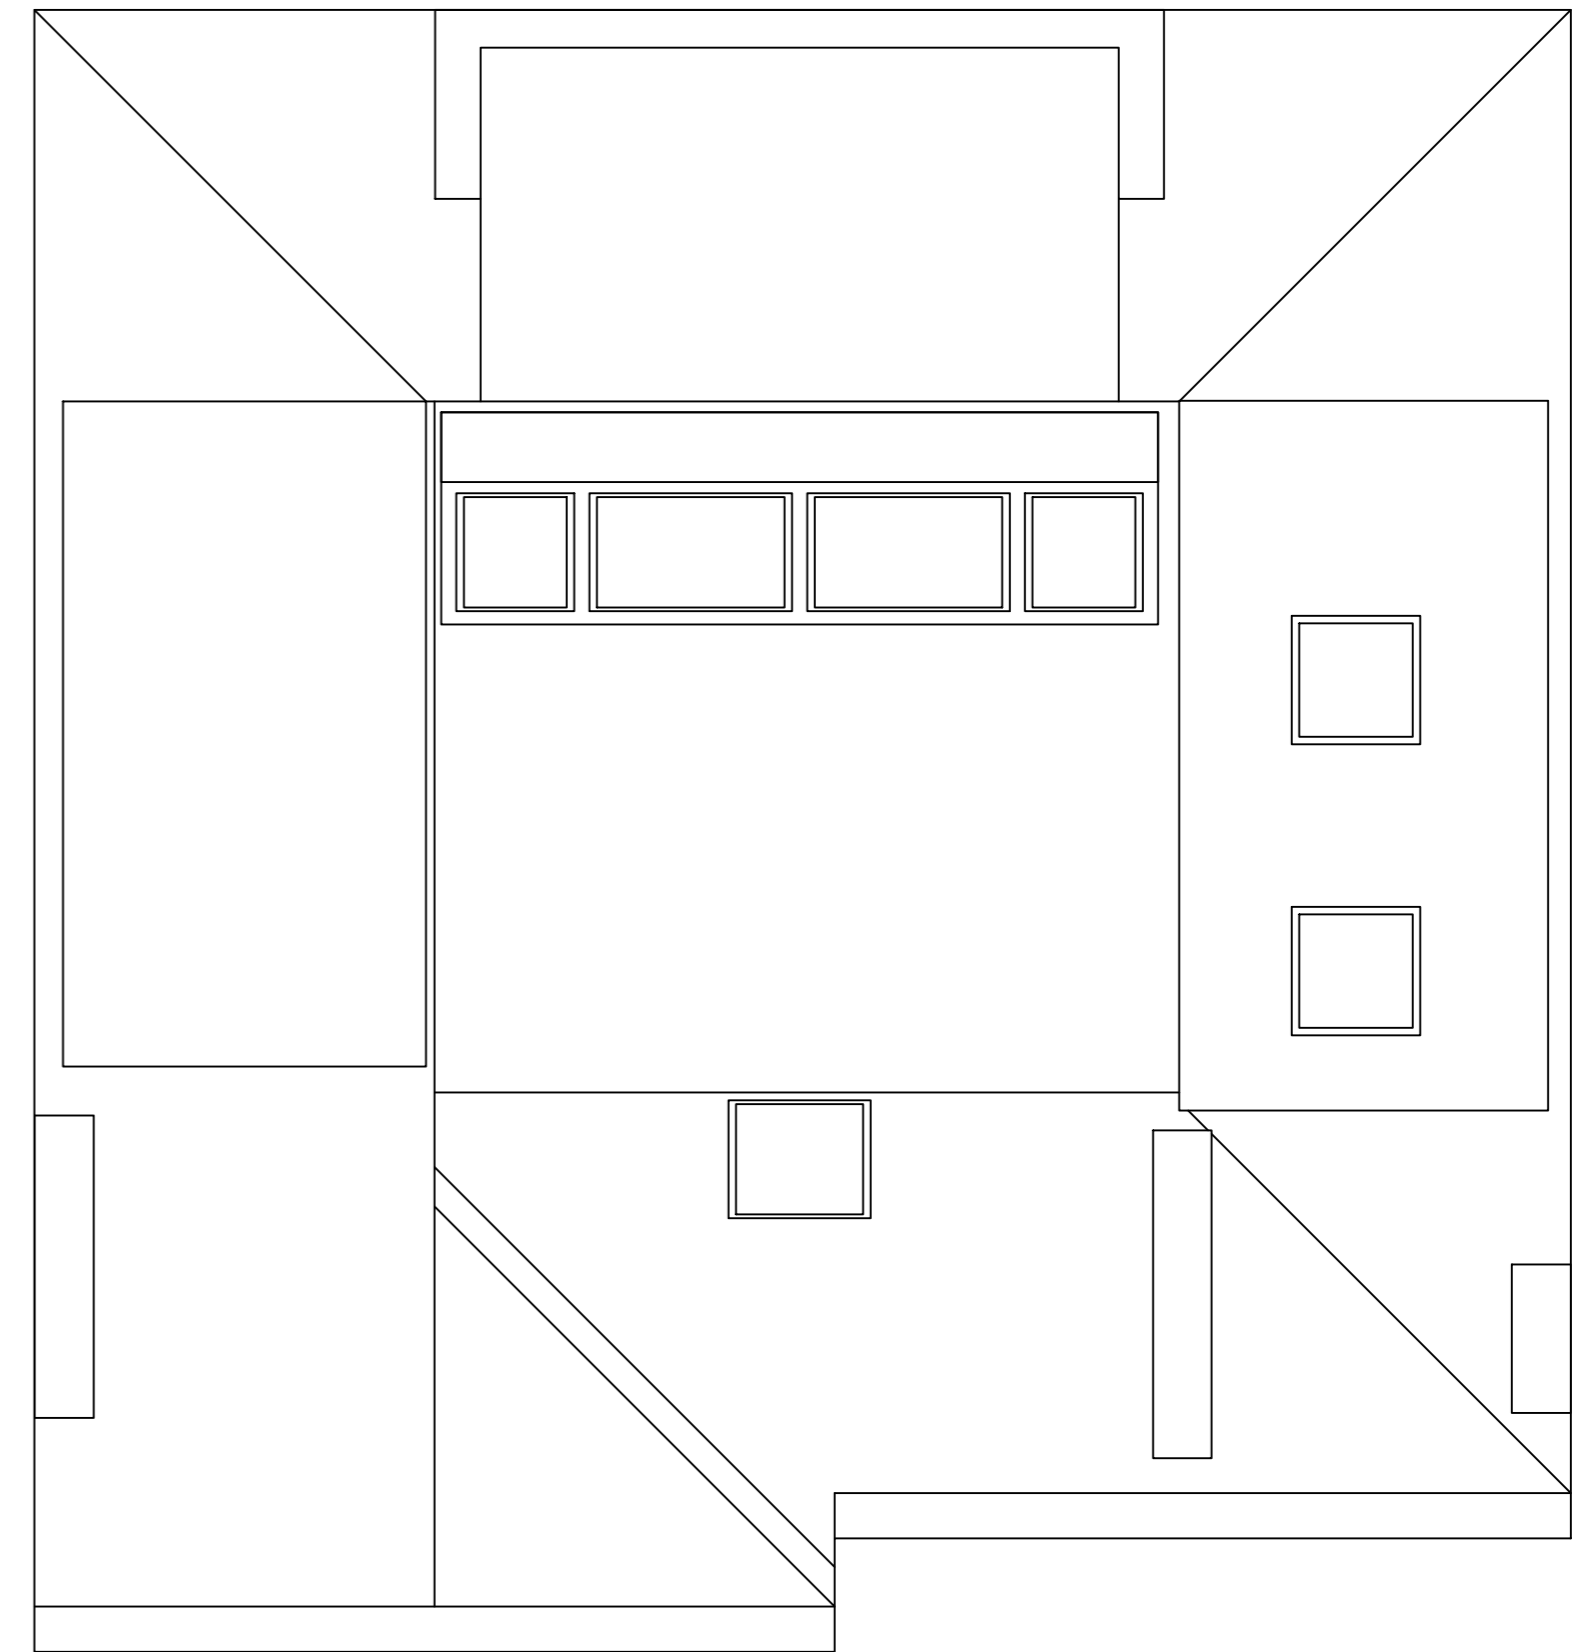

Proposed Roof Plan @ 1:50

Applicant: Mr Negus	Project: Adjustments to fenestration	Revision date:	Revision:	Plan No: PLA006	
Address: Flat 5 4 Woodchurch Rd London NW6 3PN	Scale: As shown @ A2 Date: 11/10/2021	Title: Existing and Proposed roof plans			