



\*N.b please refer to S.E drawings for structural information and demolitions

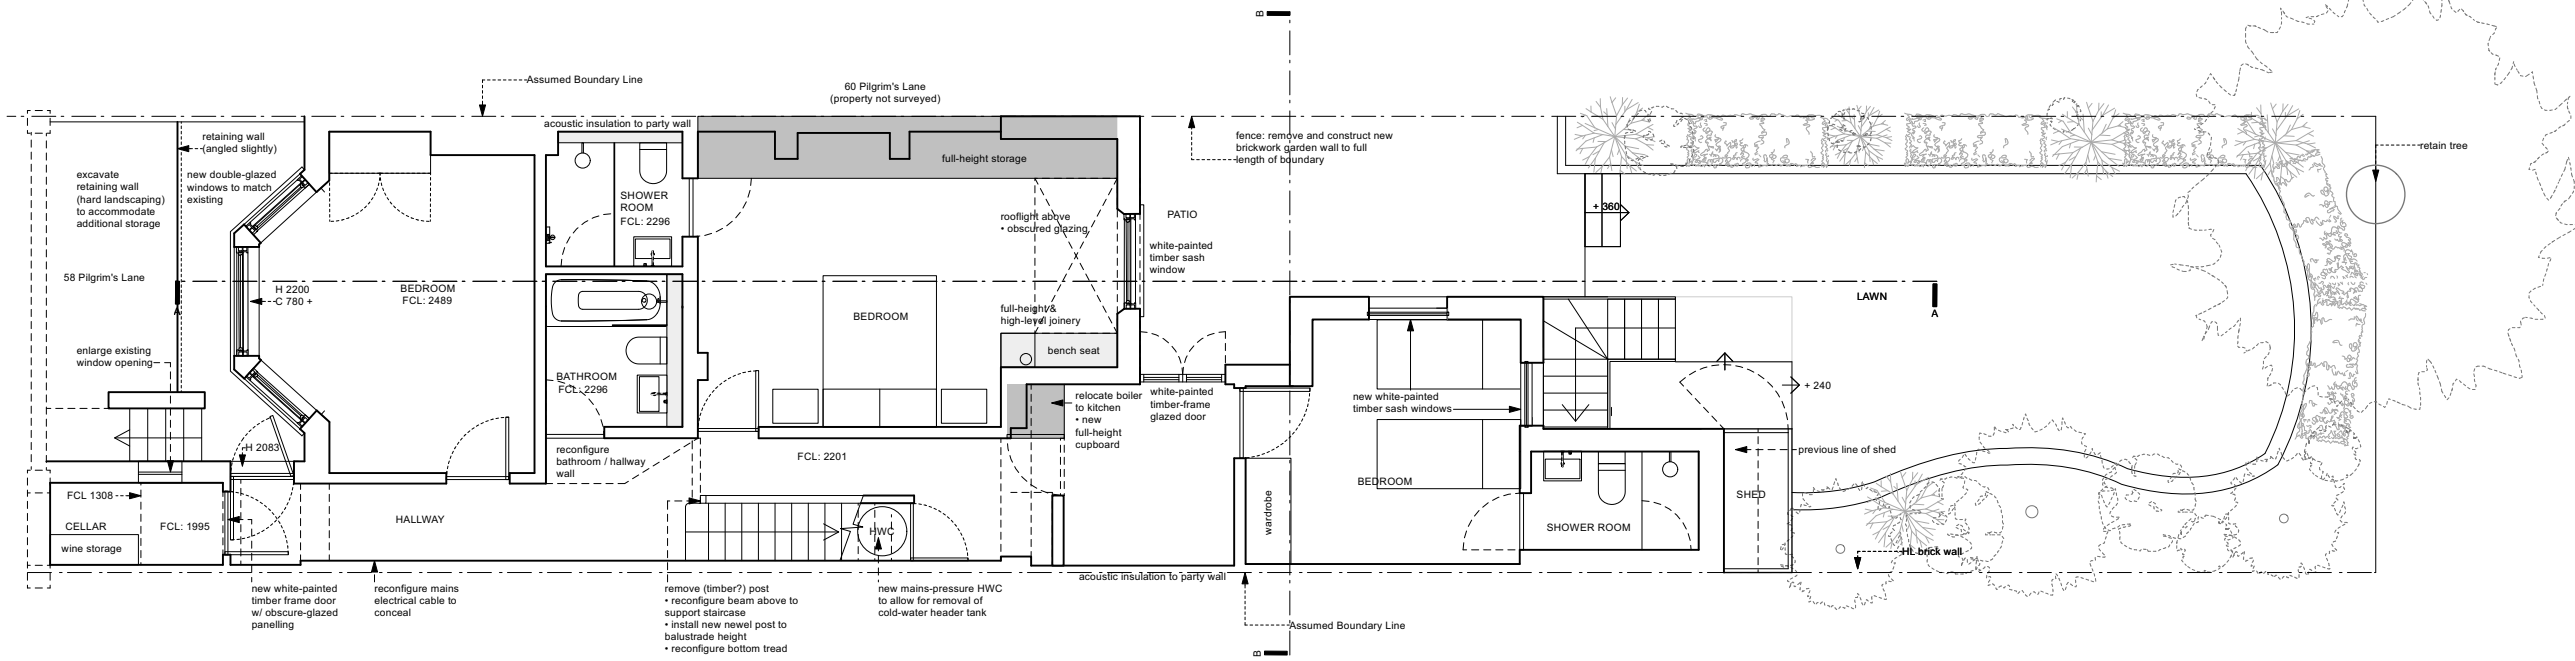


Delta membrane or approved other waterproofing system to all walls and floors in lower ground / basement level  
underfloor heating throughout lower ground floor

**LOWER GROUND FLOOR PLAN**

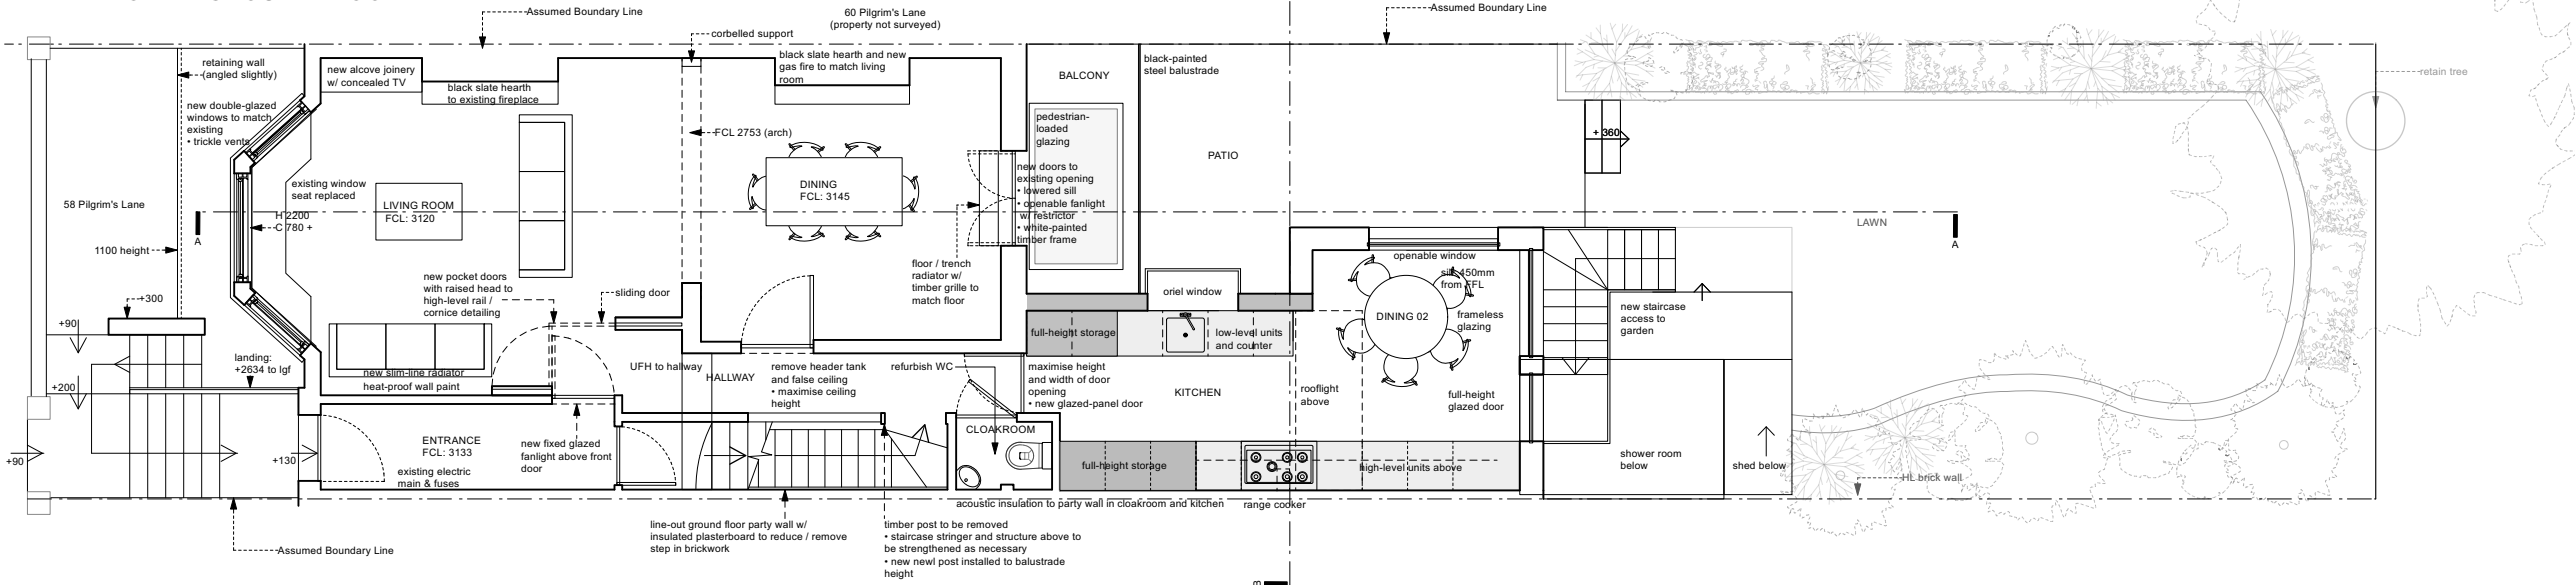

**GROUND FLOOR PLAN**

**ROOF PLAN detail**

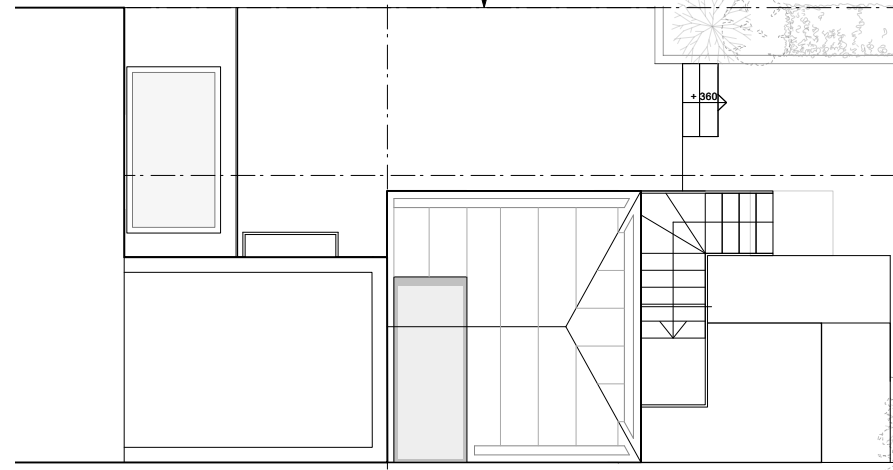

Rev	Date	
G	stage 4: technical designs issued for information - client	11.10.21
G	stage 4: technical designs issued for information - client	21.09.21
F	stage 4: technical designs issued for information - client	07.09.21
E	stage 4: technical designs issued for information - client	24.05.21
D	stage 4: technical designs issued for information - client	13.04.21
D	stage 4: technical designs issued for information - planning	18.12.20
C	stage 4: technical designs issued for information - planning	18.11.20
B	stage 3: developed design issued for information - client	02.10.20
A	stage 2: concept designs issued for information - client	17.08.20
-	stage 2: concept designs issued for information - client	13.08.20

**For Information**

Issued only for purpose indicated

This drawing to be read in conjunction with all consultants information.

All dimensions to be checked on site. Do not scale, except for planning purposes.

This drawing is protected by copyright.

JOB NUMBER 242

JOB TITLE  
**Webb Residence**  
58 Pilgrim's Lane,  
London, NW3 1SS

DRAWING TITLE  
**Lower Ground & Ground Floor Plans**  
proposed

SCALE: 1:100@A3, 1:50@A1

DATE: October 2020

DRAWING NO. REV

**A/02/101**

**G**



Rev	Date
J	stage 4: technical designs issued for information - client - council 11.10.21
J	stage 4: technical designs issued for information - client 21.09.21
I	stage 4: technical designs issued for information - client 07.09.21
H	stage 4: technical designs issued for information - client 02.08.21
G	stage 4: technical designs issued for information - client 24.05.21
F	stage 4: technical designs issued for information - client 13.04.21
E	stage 4: technical designs issued for information - client 18.12.20
D	stage 4: technical designs issued for information - client 10.12.20
C	stage 4: technical designs issued for information - planning 18.11.20
B	stage 3: developed design issued for information - client 02.10.20
A	stage 2: concept designs issued for information - client 17.08.20
-	stage 2: concept designs issued for information - client 13.08.20

**For Information**

Issued only for purpose indicated.  
This drawing to be read in conjunction with all consultants information.  
All dimensions to be checked on site.  
Do not scale, except for planning purposes.  
This drawing is protected by copyright.

JOB NUMBER 242



JOB TITLE  
**Webb Residence**  
58 Pilgrim's Lane,  
London, NW3 1SS


DRAWING TITLE  
**Front & Rear Elevations**  
proposed

SCALE: 1:100@A3, 1:50@A1

DATE: June 2020

DRAWING NO. **A/02/102** REV **J**

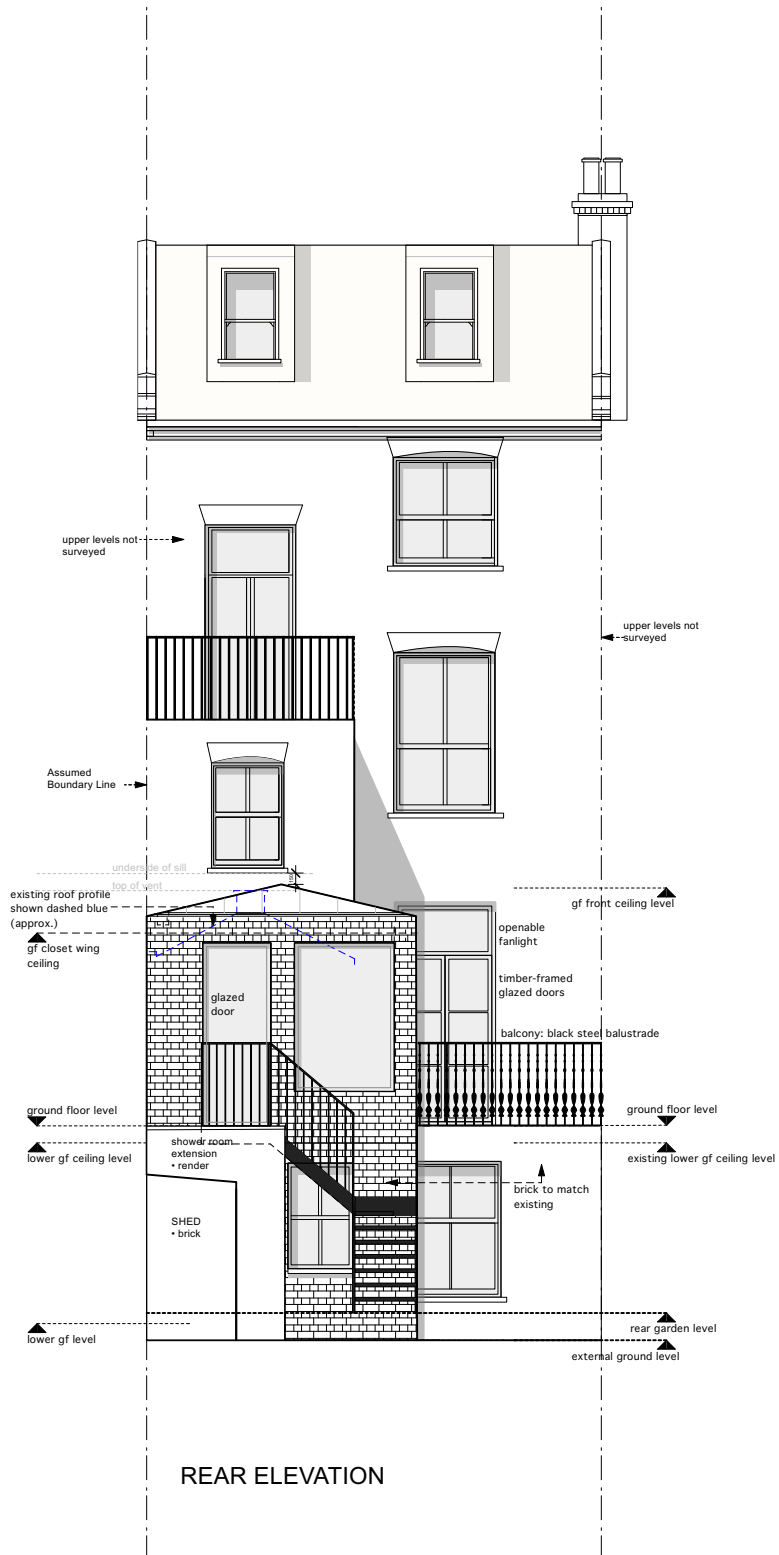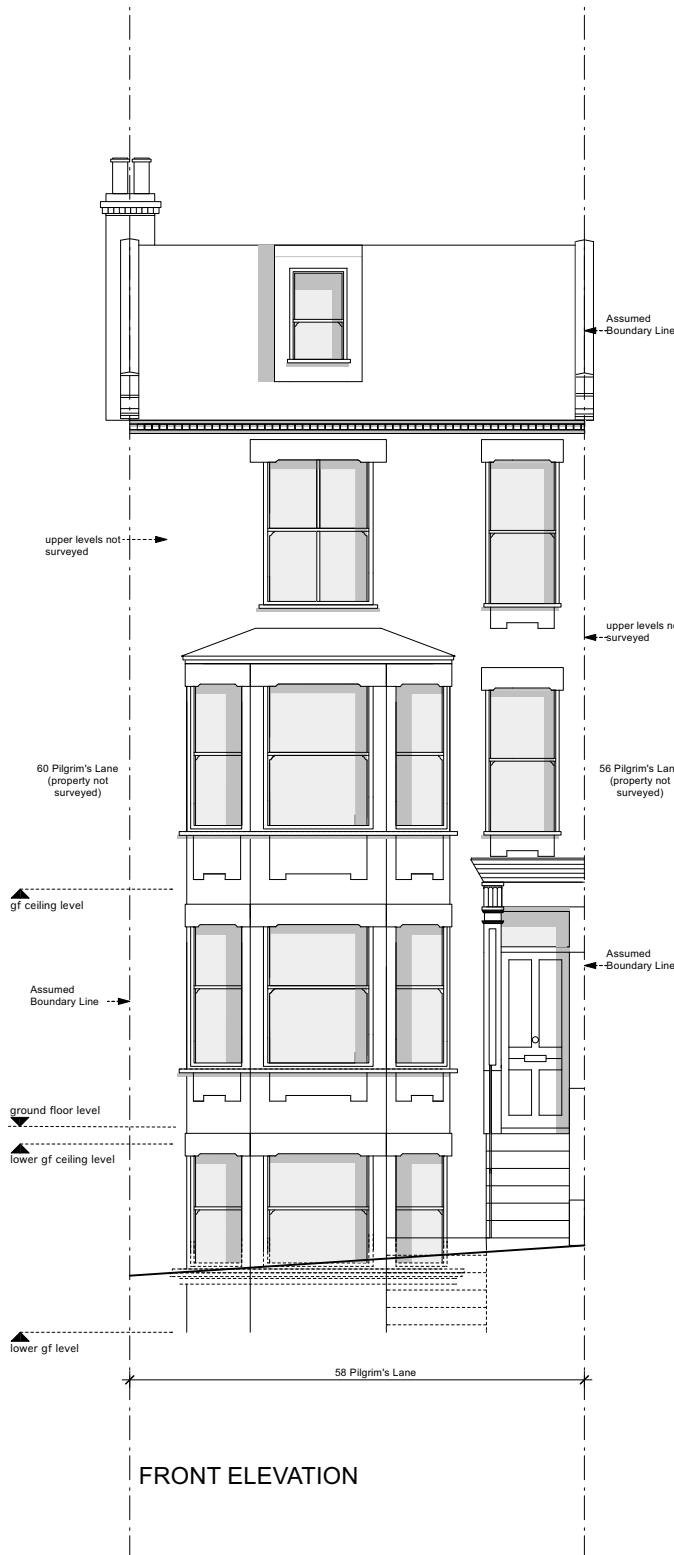

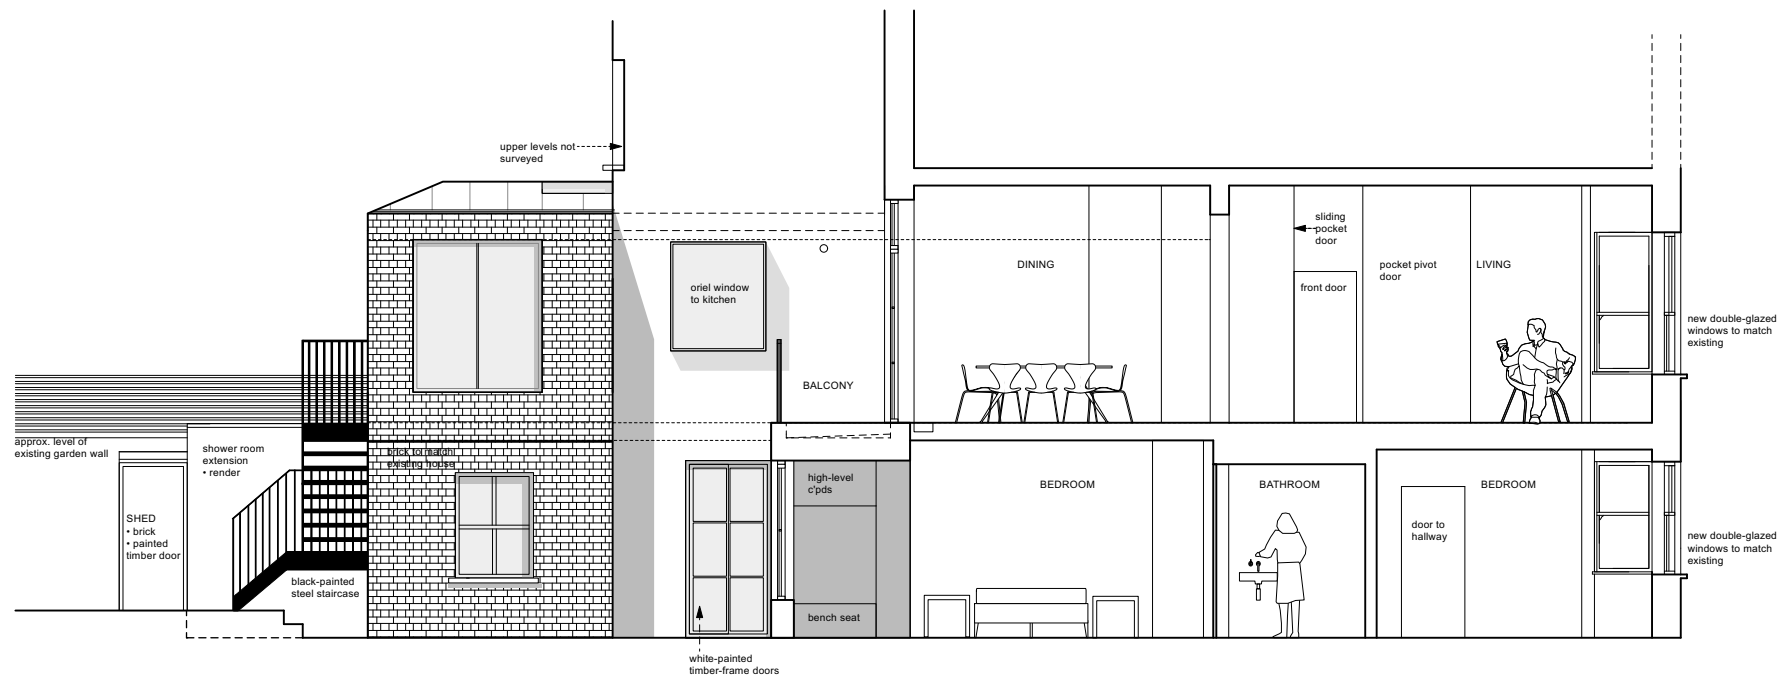

SECTION AA

Rev	Date
J	stage 4: technical designs -issued for information - client - council 11.10.21
J	stage 4: technical designs -issued for information - client 21.09.21
I	stage 4: technical designs -issued for information - client 07.09.21
H	stage 4: technical designs -issued for information - client 02.08.21
G	stage 4: technical designs -issued for information - client 24.05.21
F	stage 4: technical designs -issued for information - client 13.04.21
E	stage 4: technical designs -issued for information - client 18.12.20
D	stage 4: technical designs -issued for information - client 10.12.20
C	stage 4: technical designs -issued for information - planning 18.11.20
B	stage 3: developed design -issued for information - client 02.10.20
A	stage 2: concept designs -issued for information - client 17.08.20
-	stage 2: concept designs -issued for information - client 13.08.20

**DRAWING STATUS For Information**

Issued only for purpose indicated

This drawing to be read in conjunction with all consultants information.

All dimensions to be checked on site.  
Do not scale, except for planning purposes.

This drawing is protected by copyright.

JOB NUMBER 242


JOB TITLE  
**Webb Residence**  
58 Pilgrim's Lane,  
London, NW3 1SS

DRAWING TITLE  
**Side elevation / Section AA**  
proposed

SCALE: 1:100@A3, 1:50@A1

DATE: October 2020

DRAWING NO. **A/02/501** REV **J**

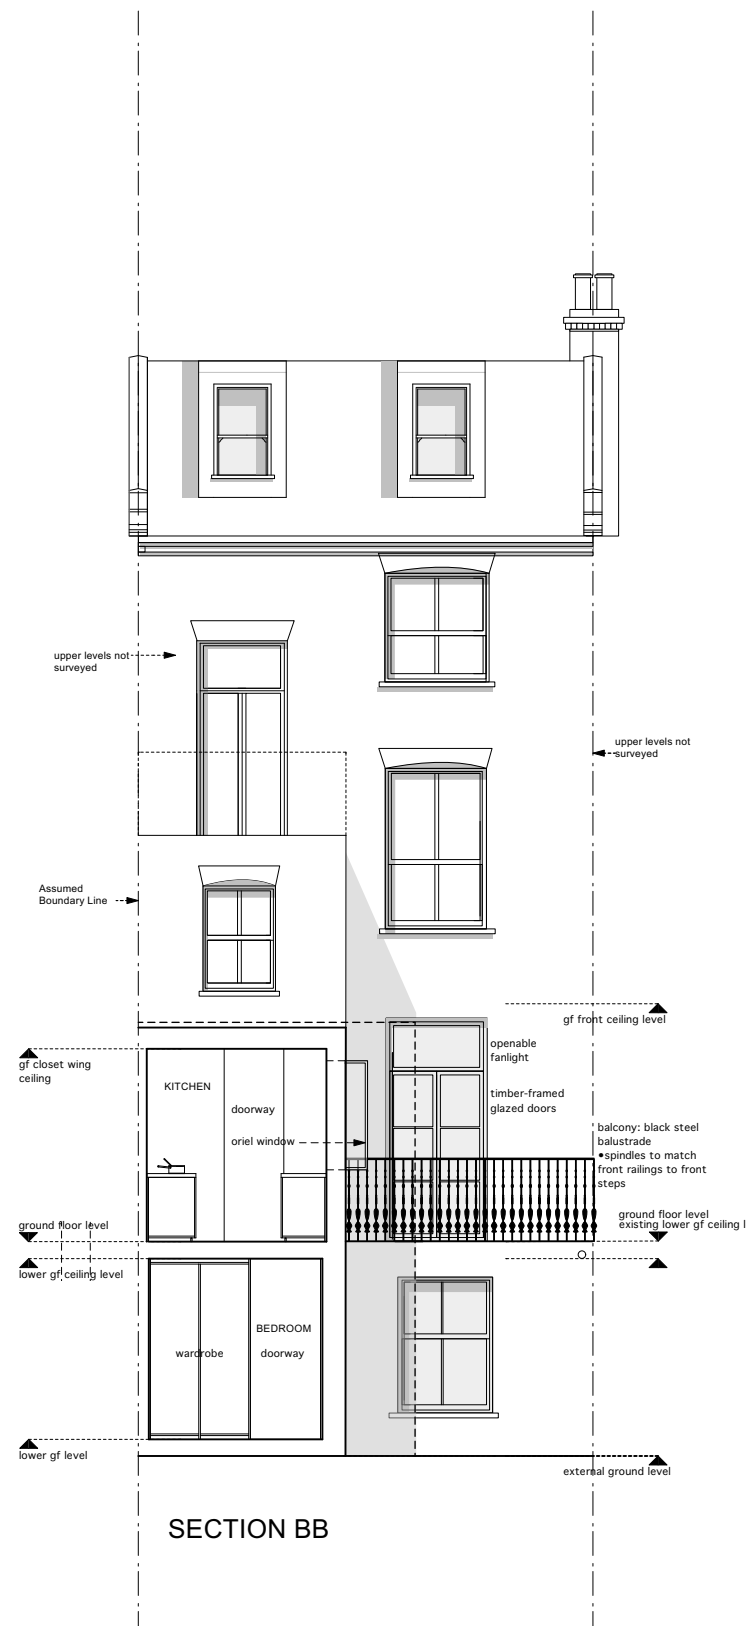

**SECTION BB**

Rev	Date
B	stage 4: technical designs -issued for information - client - council 11.10.21
A	stage 4: technical designs -issued for information - planning 18.11.20
-	stage 0&1: survey -issued for information -client XX.06.20

**DRAWING STATUS For Information**

Issued only for purpose indicated  
This drawing to be read in conjunction with all consultants information.  
All dimensions to be checked on site.  
Do not scale, except for planning purposes.  
This drawing is protected by copyright.

JOB NUMBER 242

JOB TITLE  
**Webb Residence**  
58 Pilgrim's Lane,  
London, NW3 1SS

DRAWING TITLE  
**Section BB**  
proposed

SCALE: 1:100@A3, 1:50@A3

DATE: June 2020

DRAWING NO.	REV
<b>A/02/102</b>	<b>B</b>