



© Architon LLP 2014

This drawing is the property of Architon LLP and must not be divulged to anyone, copied or reproduced, or used for marketing, advertising or promotional purposes without the express written permission of Architon LLP.

All dimensions are to be checked on site and not scaled from this drawing. Contractors must verify all dimensions on site before setting out, commencing work or preparing shop drawings. Any discrepancies on this drawing with other contract documentation to be reported immediately for clarification.

Notes

— SITE BOUNDARY

— AREAS OF APPLICATION WORKS

P1	Planning Issue	13.08.2021
Rev	Description	Date



Job title

University College London  
Institute of Education  
Phase 2  
20 Bedford Way, WC1H 0AL

Drawing title

Site Plan  
Planning Application 2D

Scale	Date	Drawn
1:200 @A1	AUG 21	MJR

**ARCHITON LLP**

CHARTERED ARCHITECTS . DESIGN .  
PLANNING CONSULTANTS . DEVELOPMENT .  
BUILDING COST MANAGEMENT


REGENCY HOUSE  
17 WEST STREET  
EPSOM KT18 7RL

TEL:01372 745600  
FAX:01372 745016  
Email:info@architon.com

Drawing No	ARCHITON LLP certified to: BS EN ISO 9001 BS EN ISO 14001 IIP Accreditation
3147-P4-2002 P1	

BEDFORD WAY

BEDFORD WAY

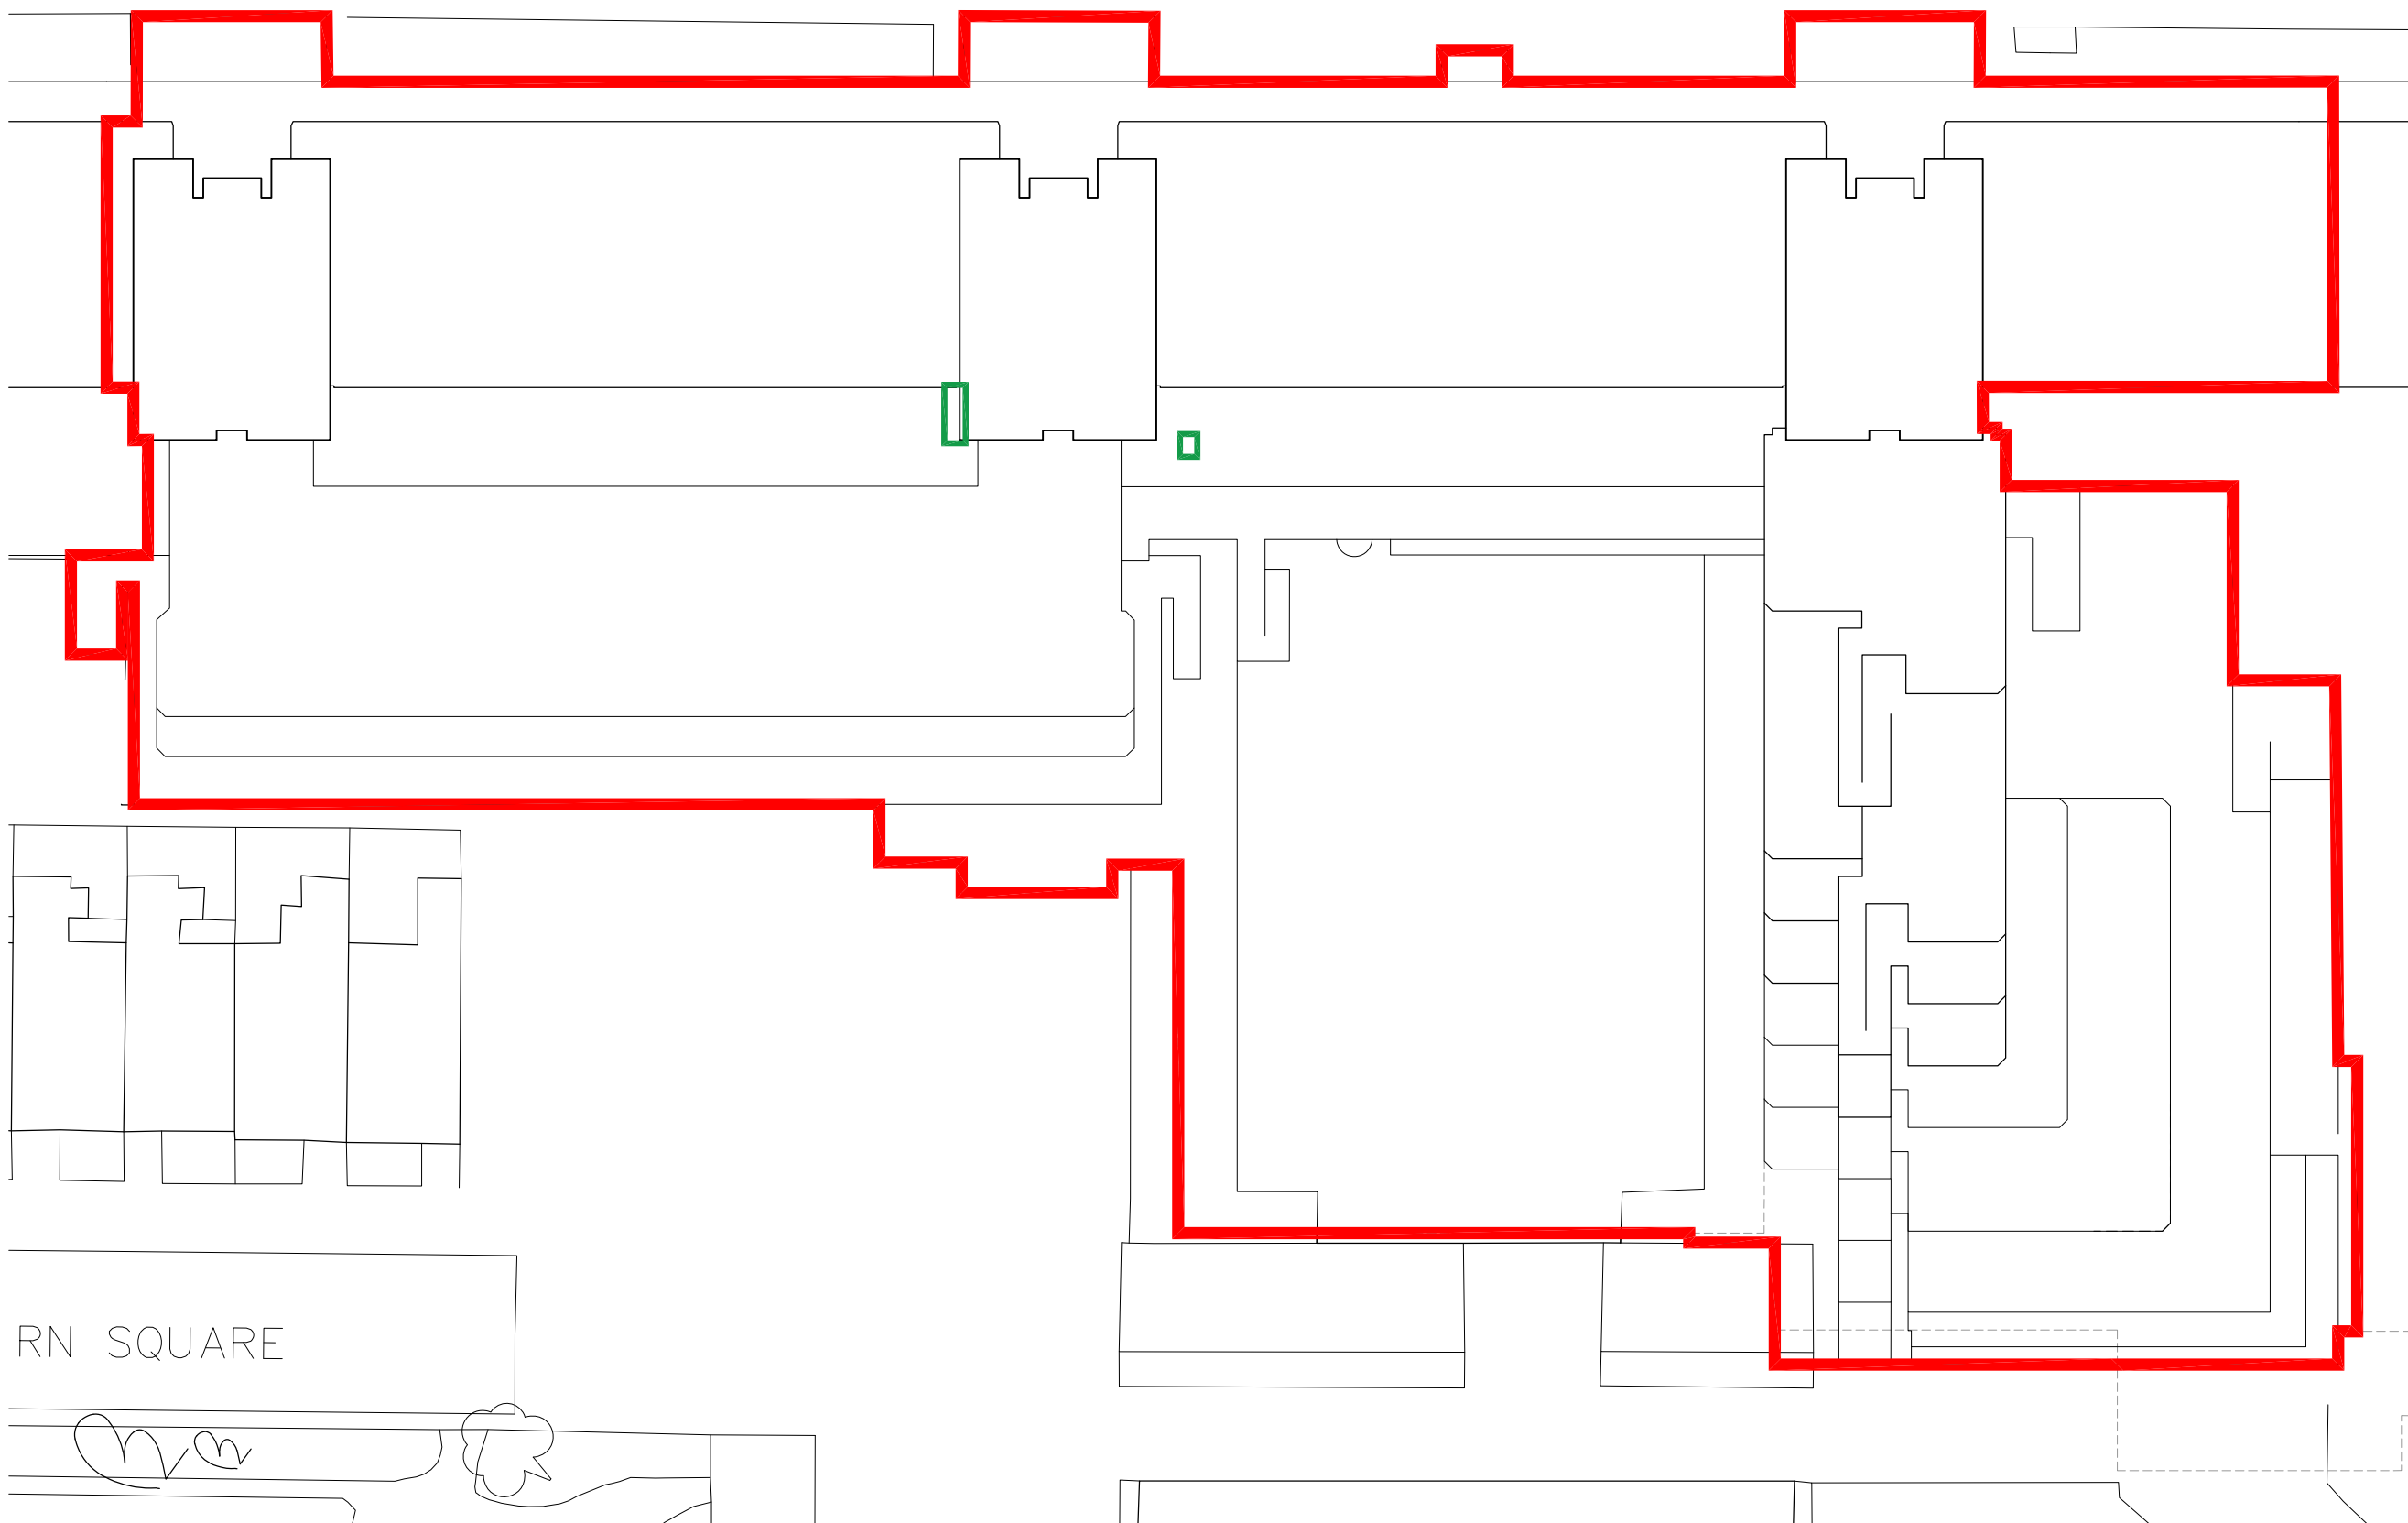

RN SQUARE

