


1 Ground Floor Plan
Scale: 1:100

95 HILLWAY
89 HILLWAY

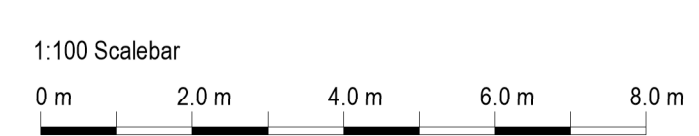

Rev: *	Date: 20/07/2021	Description: First Issue
A	27/09/2021	Updated following planners comments

NOTE: Do not scale from this drawing. All dimensions are in millimeters. All dimensions to be checked on site. All omissions and discrepancies to be reported to the architect immediately. This drawing is copyrighted Morden Architecture Ltd. Use of this drawing must be authorized by Morden Architecture Ltd.

Project: 91-93 Hillway, Highgate N6 6AB			
Dwg no: 1900 / PL.01			
Drawing: Proposed BBQ Plan COL BBQ area application			
Date: July 2021	C	D	Rev: A
Scale: 1:100 @ A1	RM	RM	

COL APPLICATION

morden architecture

T: +44 (0) 208 243 8629 E: robert@mordenarchitecture.co.uk
W: www.mordenarchitecture.co.uk