



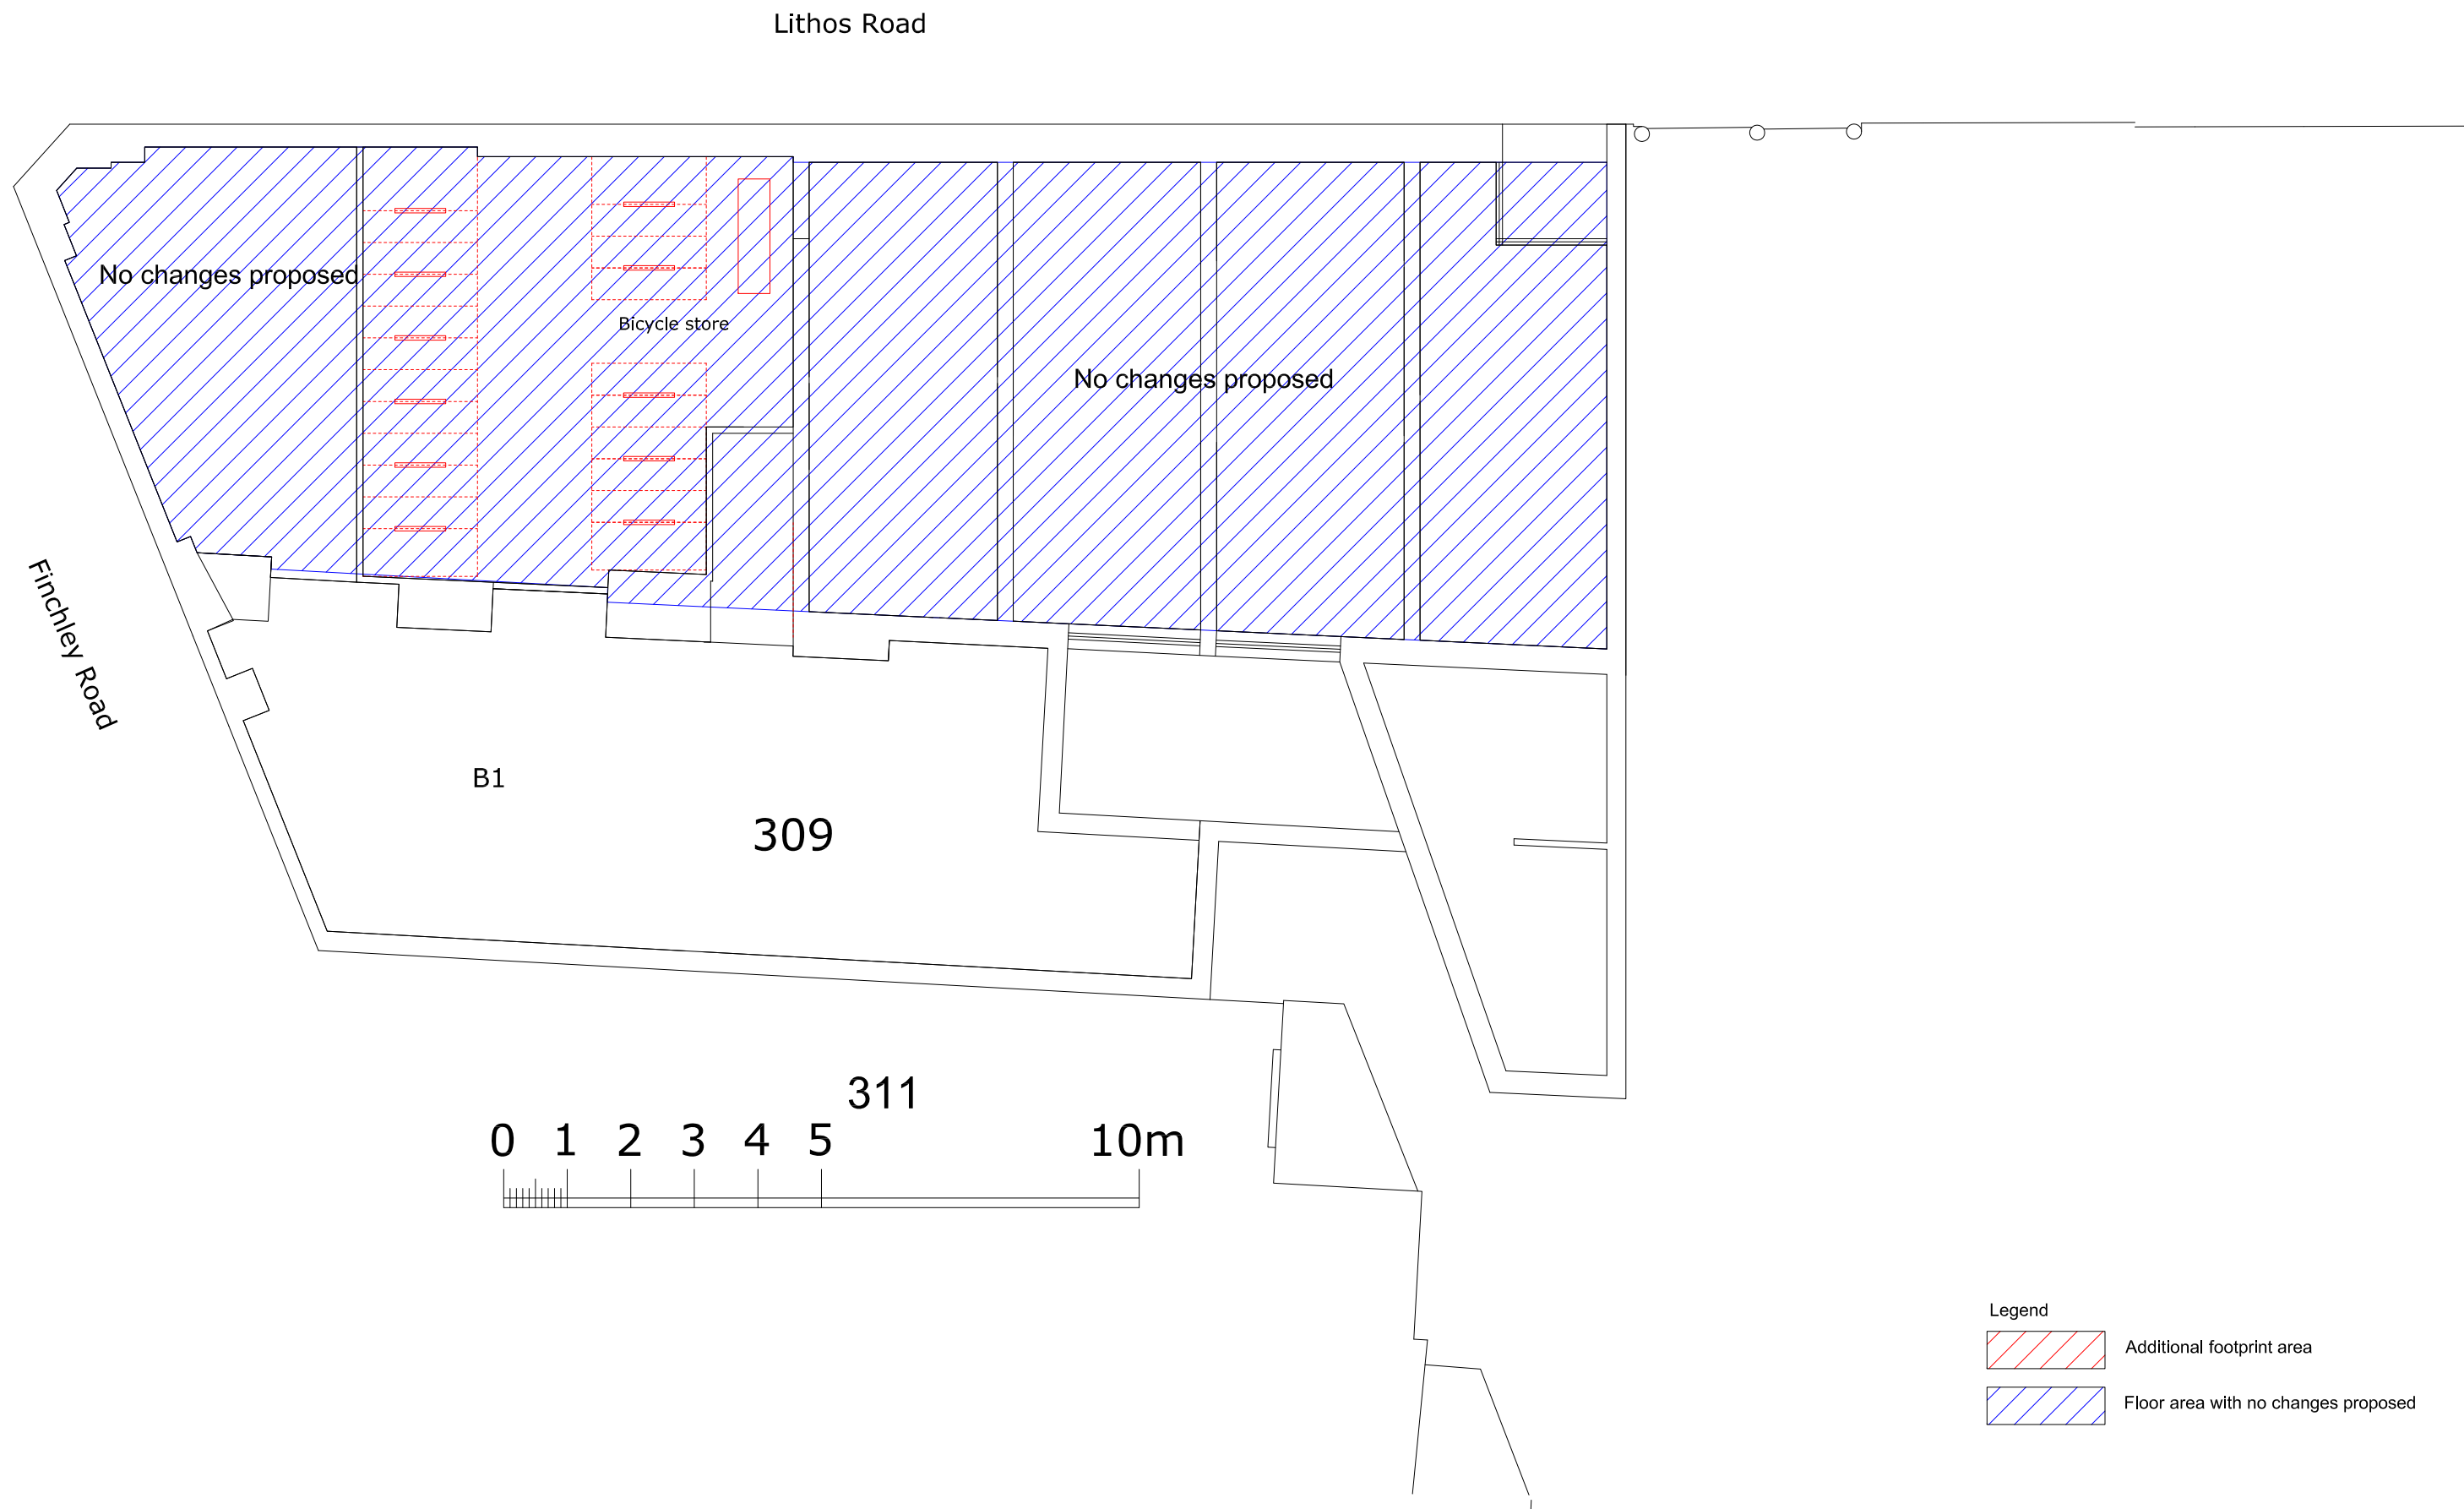


307 Finchley Road, London NW3 - Existing and Proposed Basement Floor Plan - No changes proposed

Issue	planning
ad design concepts	
Project	307 Finchley Road
Drawing Title:	Existing and proposed basement floor plan
Drawing Number:	90-010
Revision:	
Date:	June 2021
Scale:	1:100@A3; 1:50@A1
AD Design Concepts Ltd - 25 Gramplan Gardens, London NW2 1JH - www.addconcepts.co.uk - tel. 02082090343 - fax. 02084551424 - e-mail: info@addconcepts.co.uk	

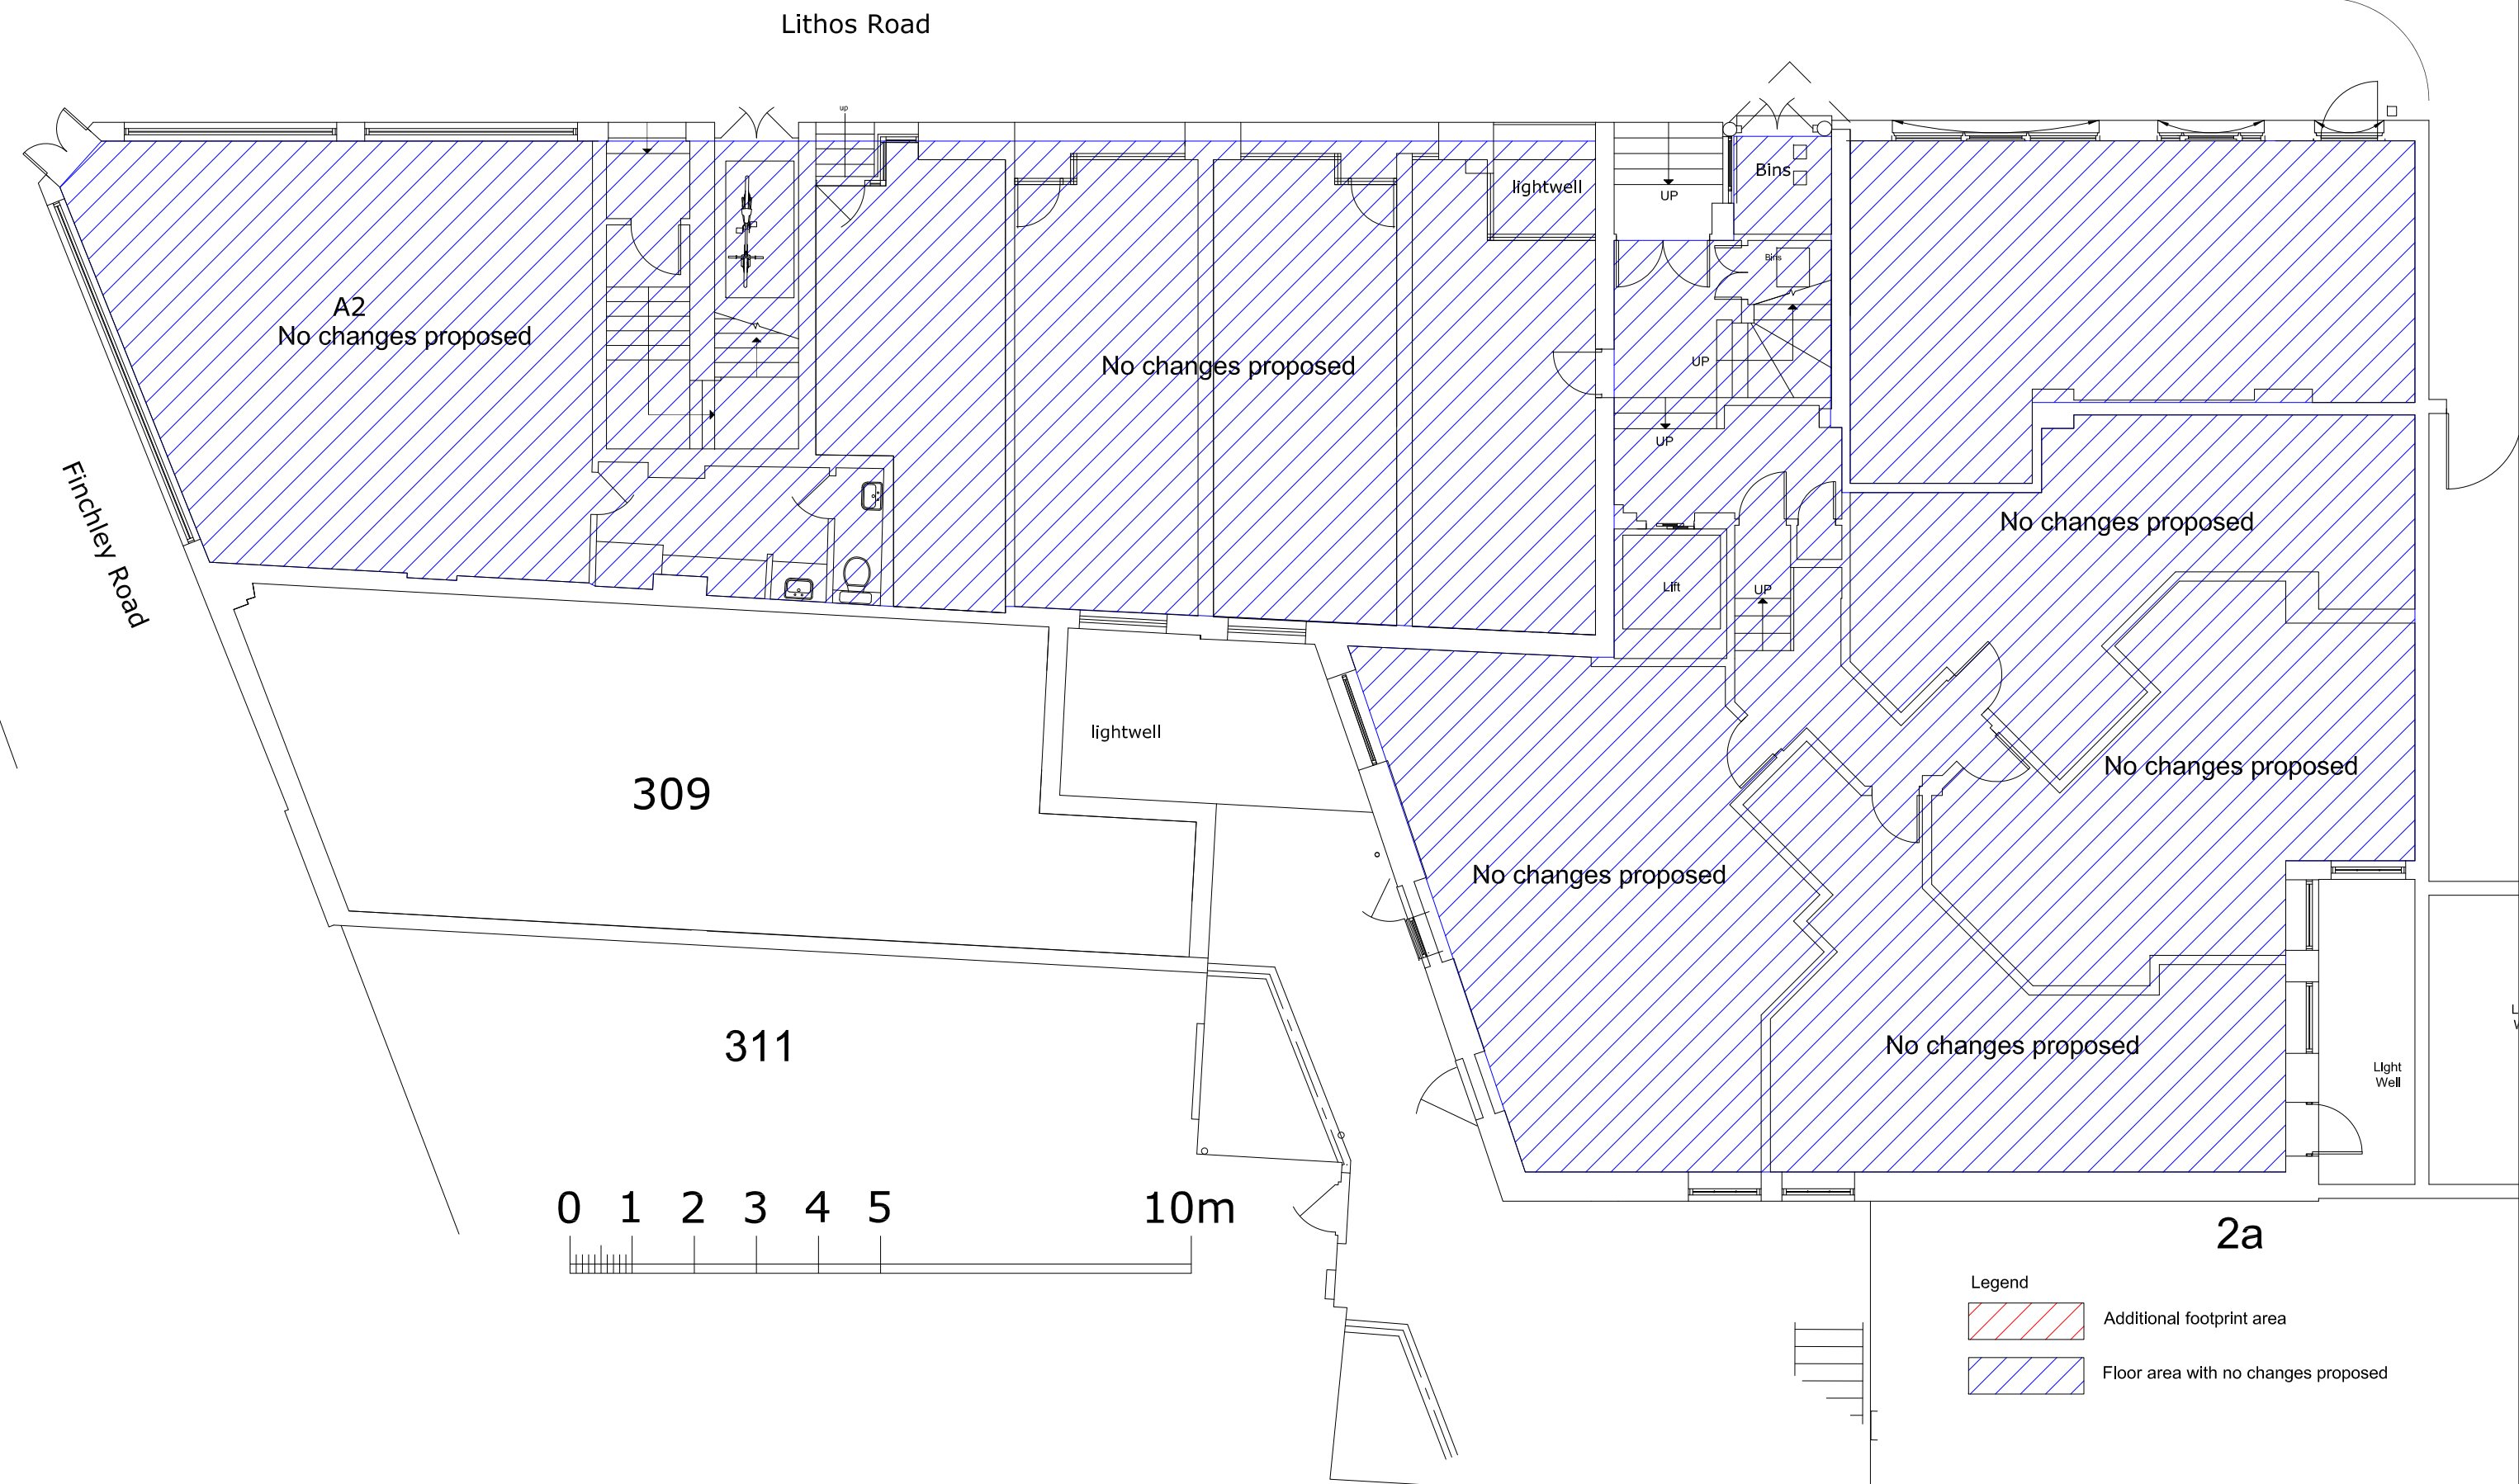


307 Finchley Road, London NW3 - Existing and Proposed Ground Floor Plan - No changes proposed

Issue		planning
ad design concepts		planning - architecture - interiors
Project		307 Finchley Road
Drawing Title:		Existing and proposed ground floor plan
Drawing Number:		90-011
Revision:		
Date:		June 2021
Scale:		1:100@A3; 1:50@A1
AD Design Concepts Ltd - 25 Grampian Gardens, London NW2 1JH - www.addconcepts.co.uk - tel. 02082090343 - fax. 02084551424 - e-mail: info@addconcepts.co.uk		

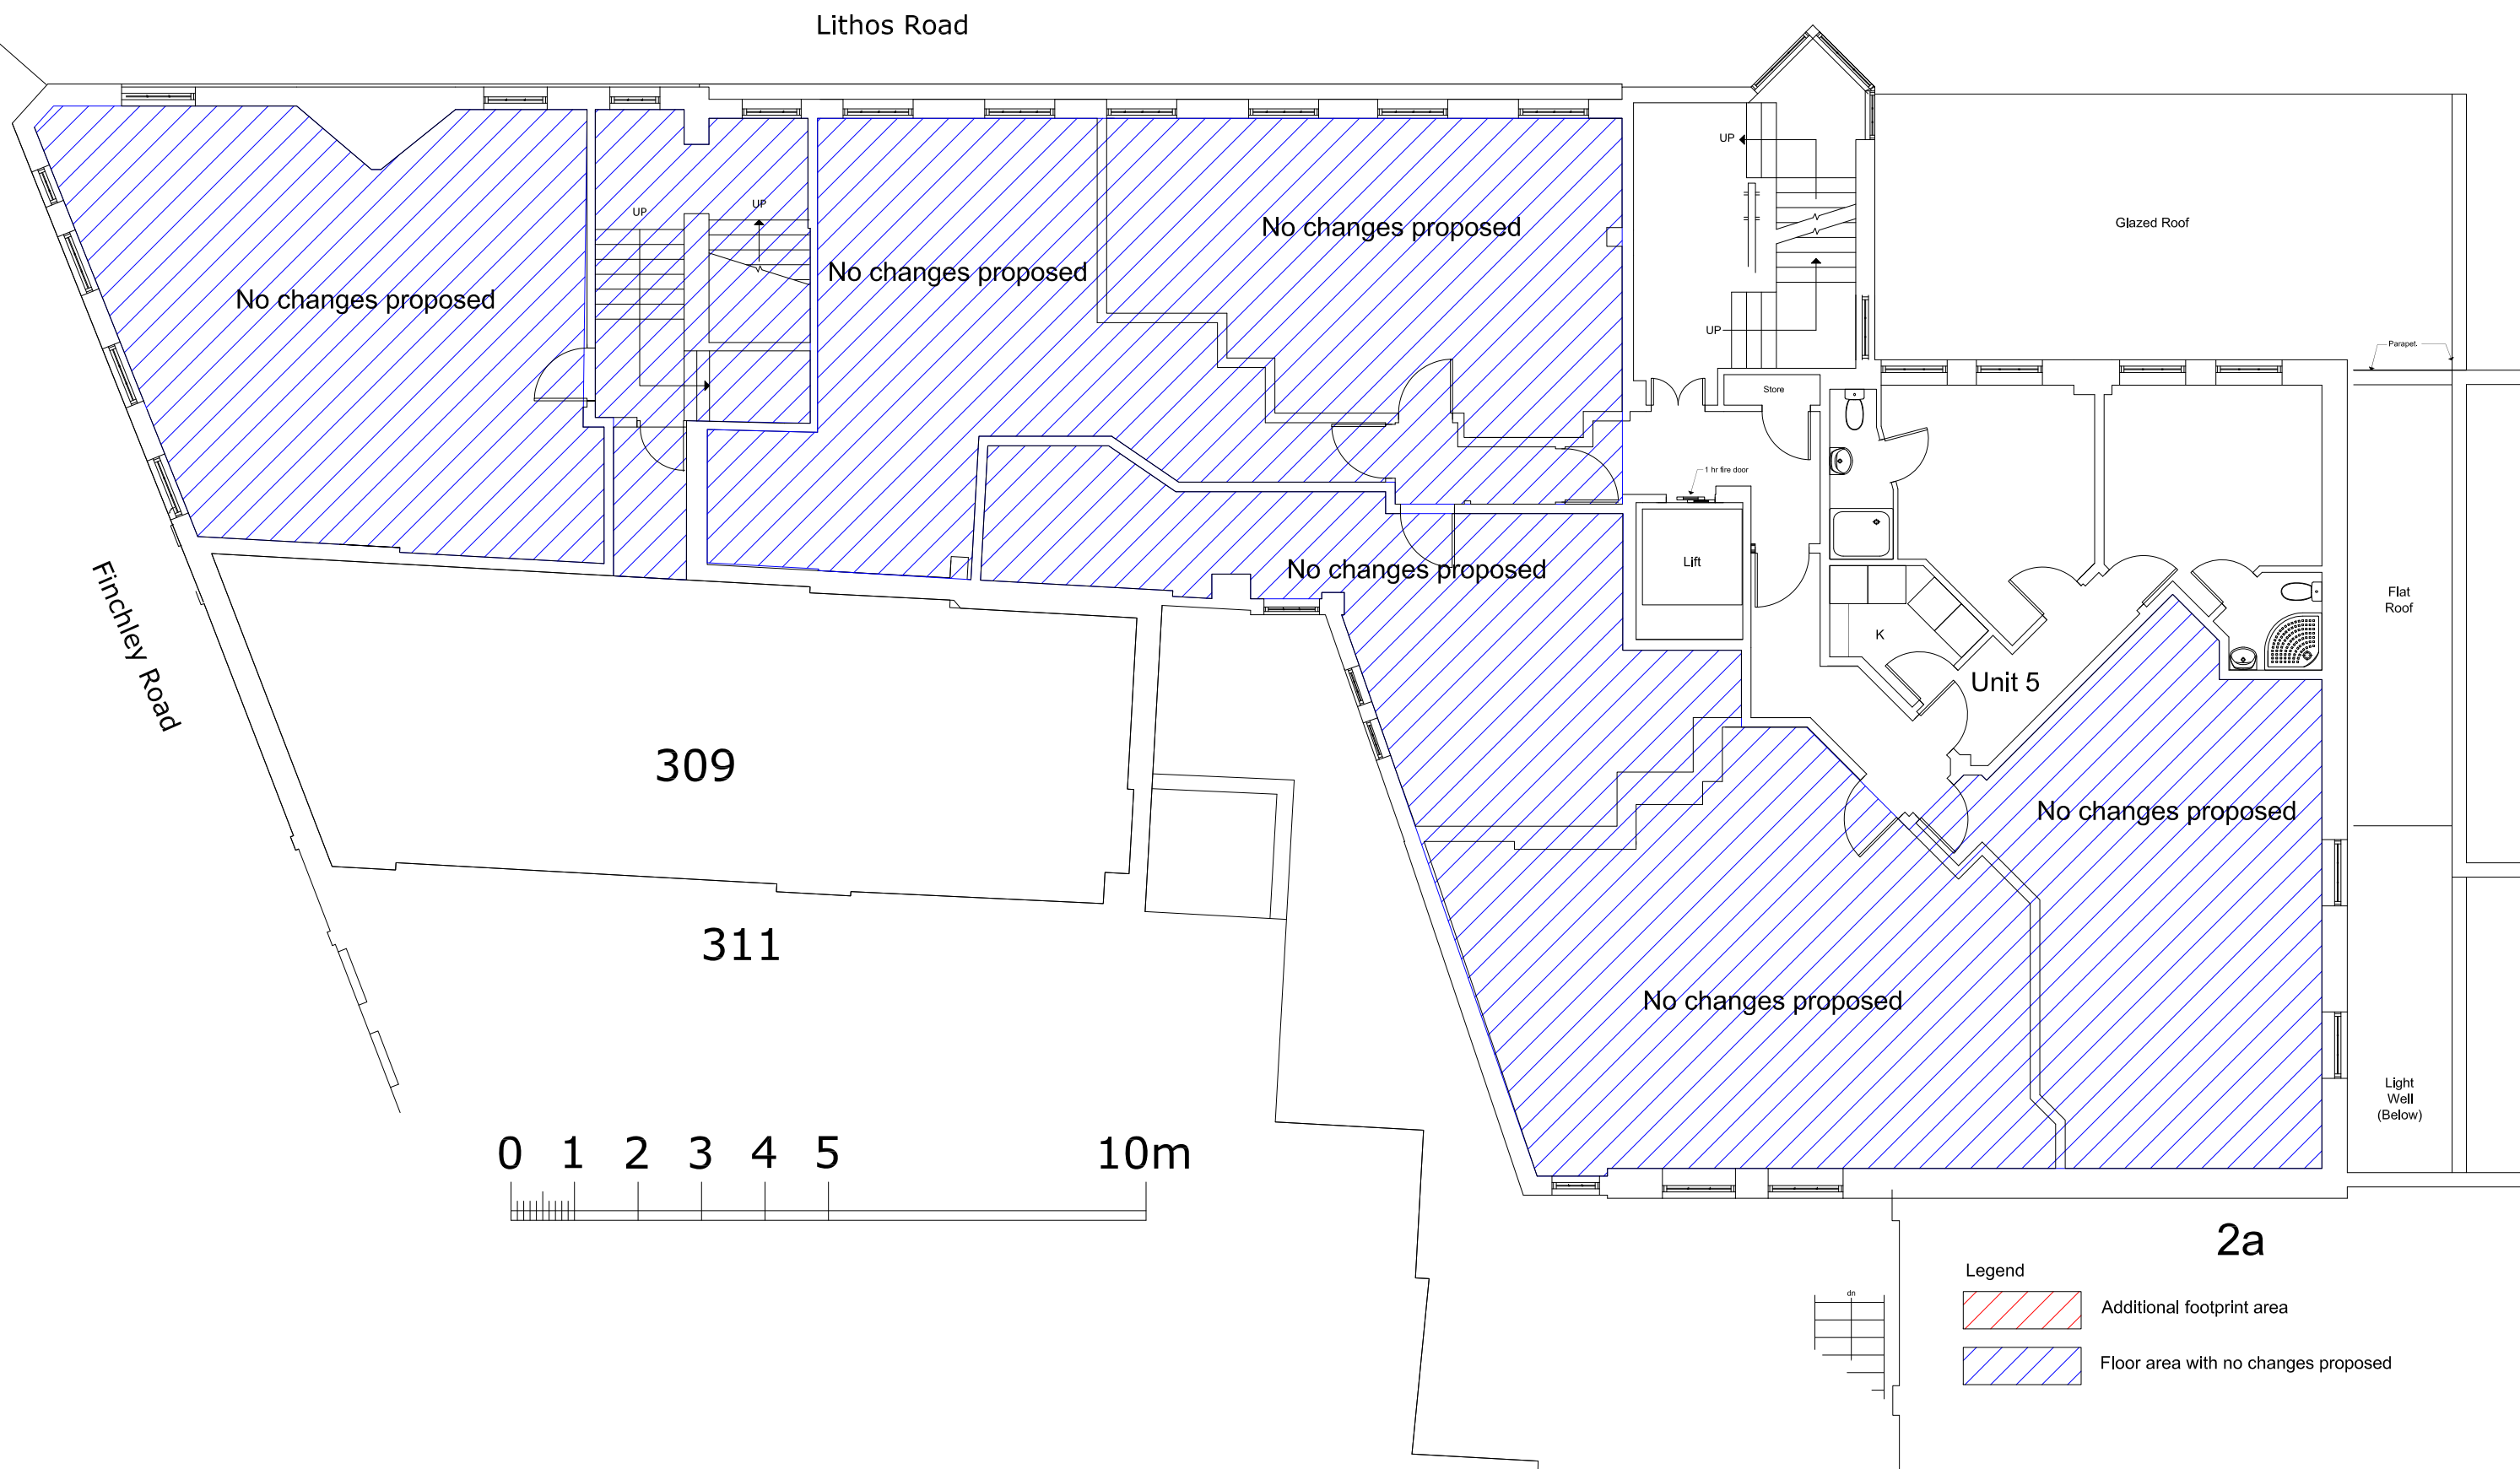


307 Finchley Road, London NW3 - Existing First Floor Plan

Issue	planning		
ad design concepts		planning - architecture - interiors	
Project	307 Finchley Road		
Drawing Title:	Existing first floor plan		
Drawing Number:	90-012		
Revision:			
Date:	June 2021		
Scale:	1:100@A3; 1:50@A1		
AD Design Concepts Ltd - 25 Grampian Gardens, London NW2 1JH - www.addconcepts.co.uk - tel. 02082090343 - fax. 02084551424 - e-mail: info@addconcepts.co.uk			

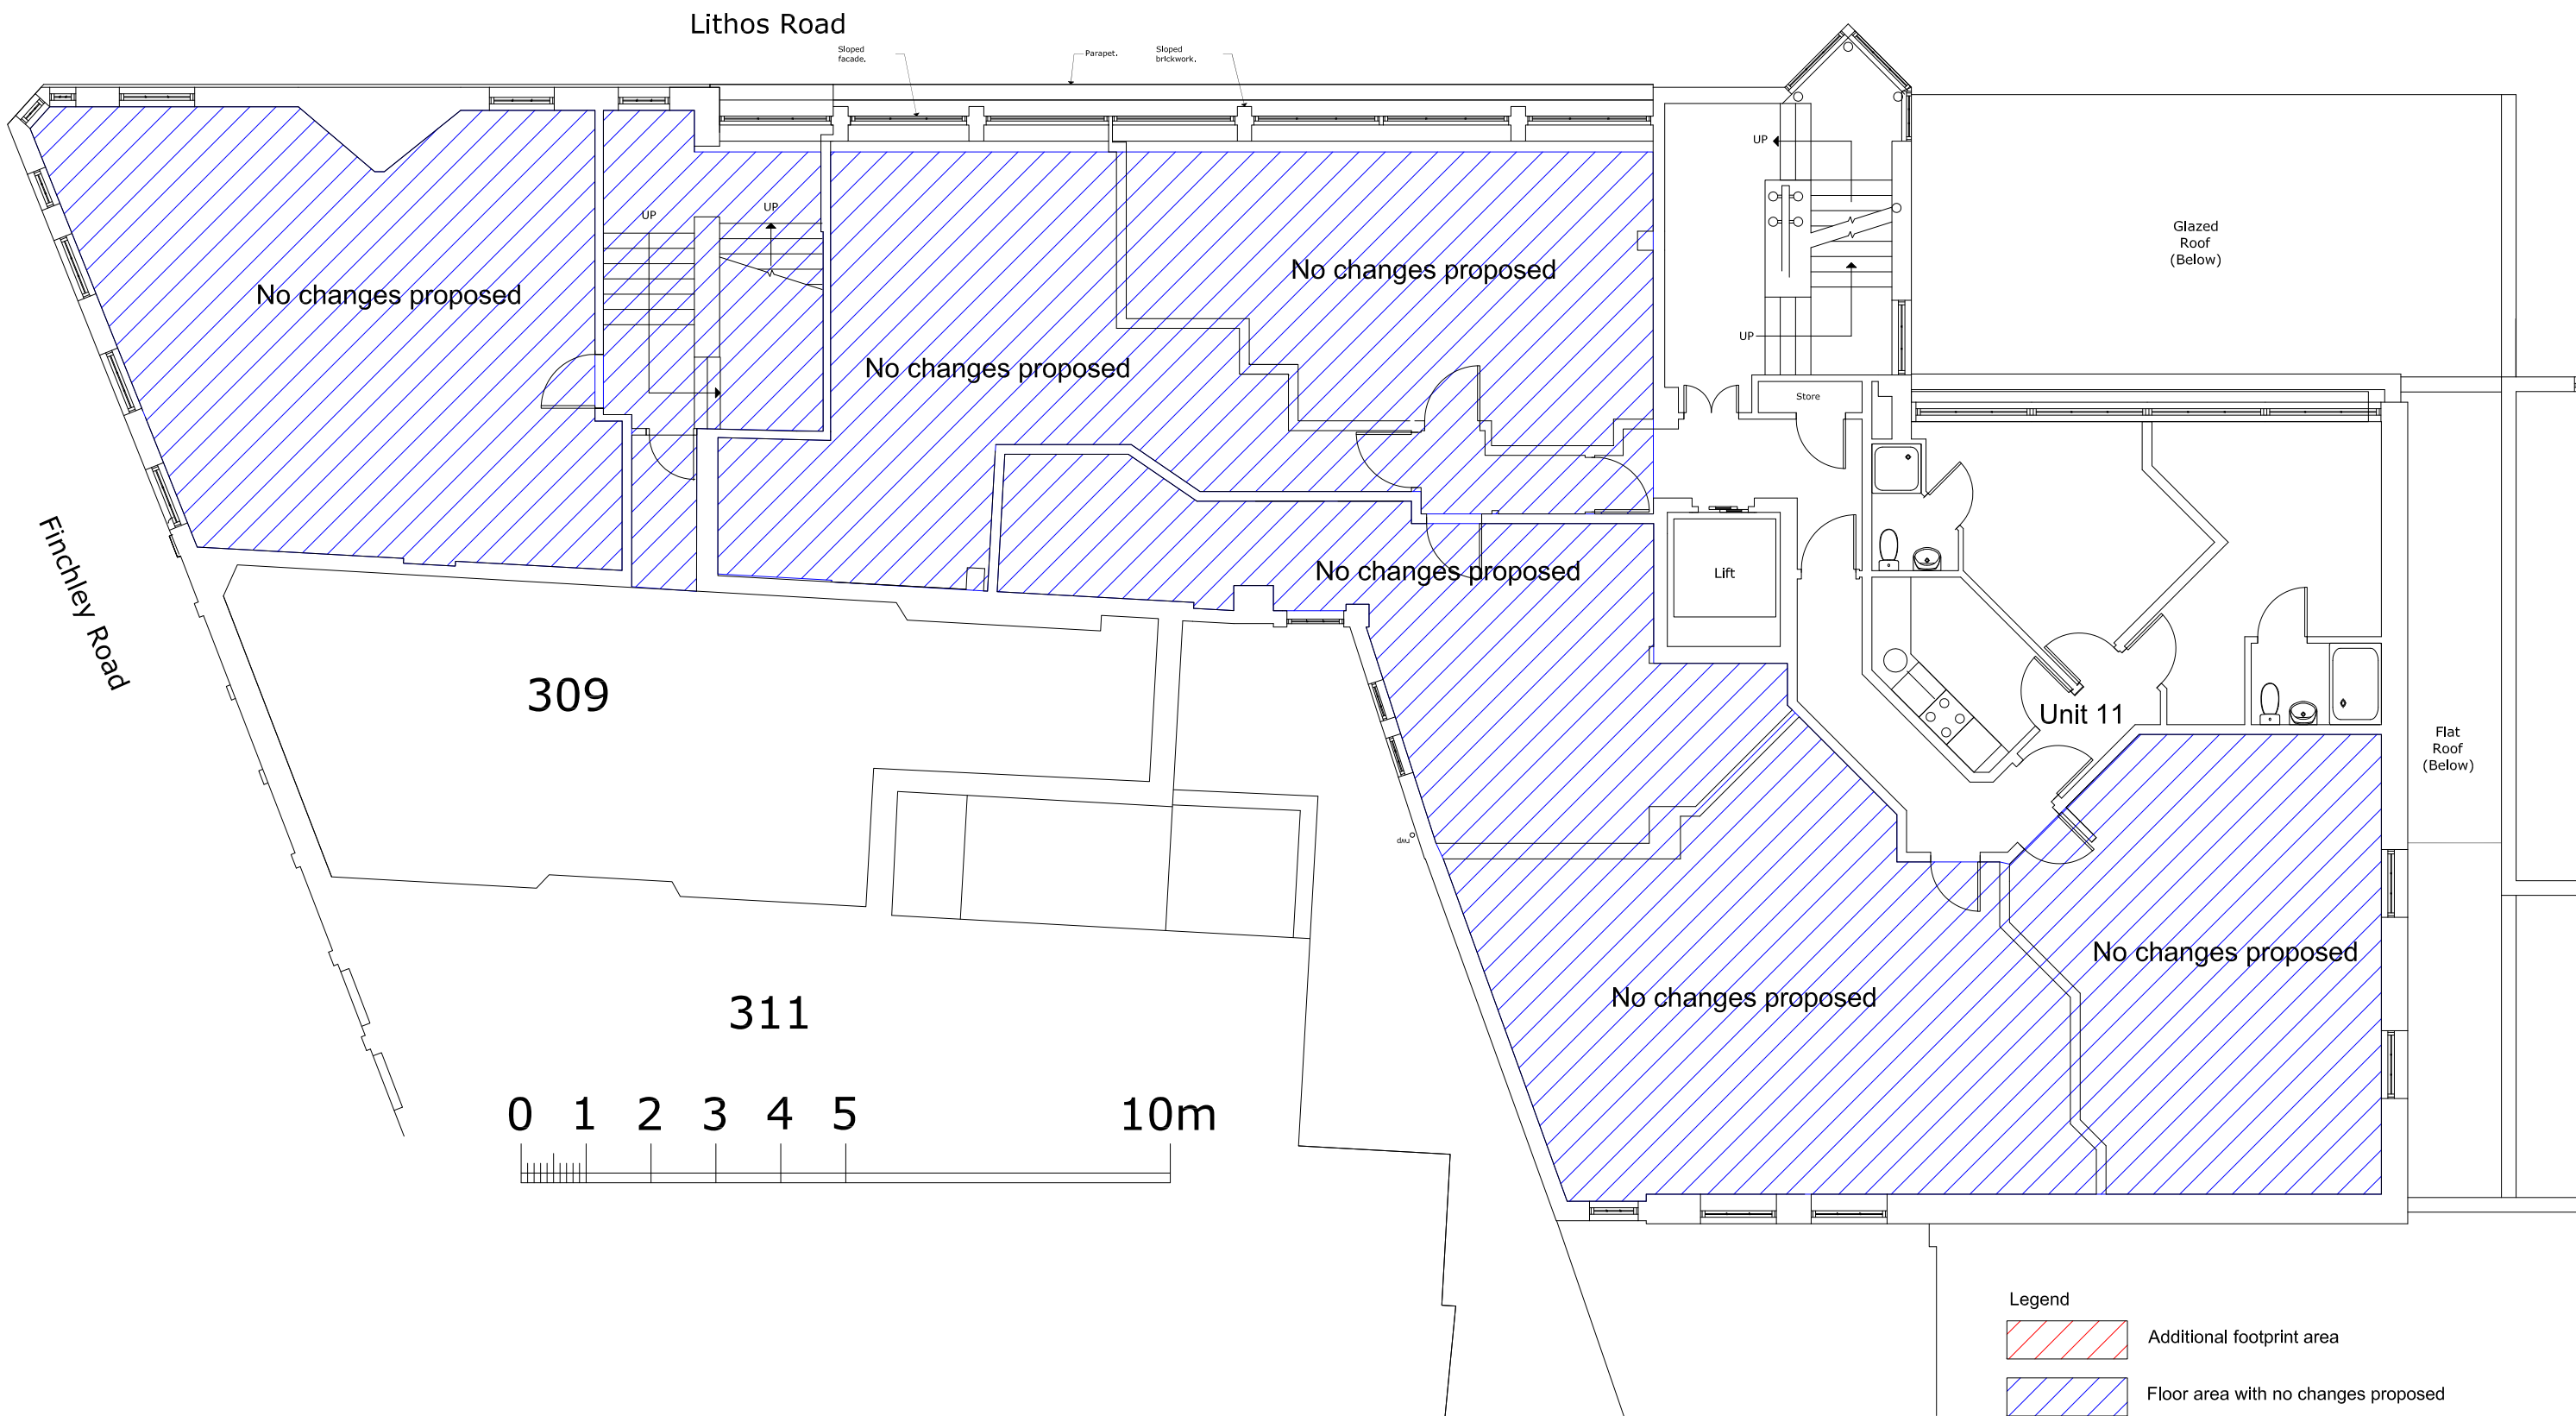


307 Finchley Road, London NW3 - Existing Second Floor Plan

Issue	planning
ad design concepts	
Project	307 Finchley Road
Drawing Title:	Existing fsecond floor plan
Drawing Number:	90-013
Revision:	
Date:	June 2021
Scale:	1:100@A3; 1:50@A1
AD Design Concepts Ltd - 25 Grampian Gardens, London NW2 1JH - www.addconcepts.co.uk - tel. 02082090343 - fax. 02084551424 - e-mail: info@addconcepts.co.uk	

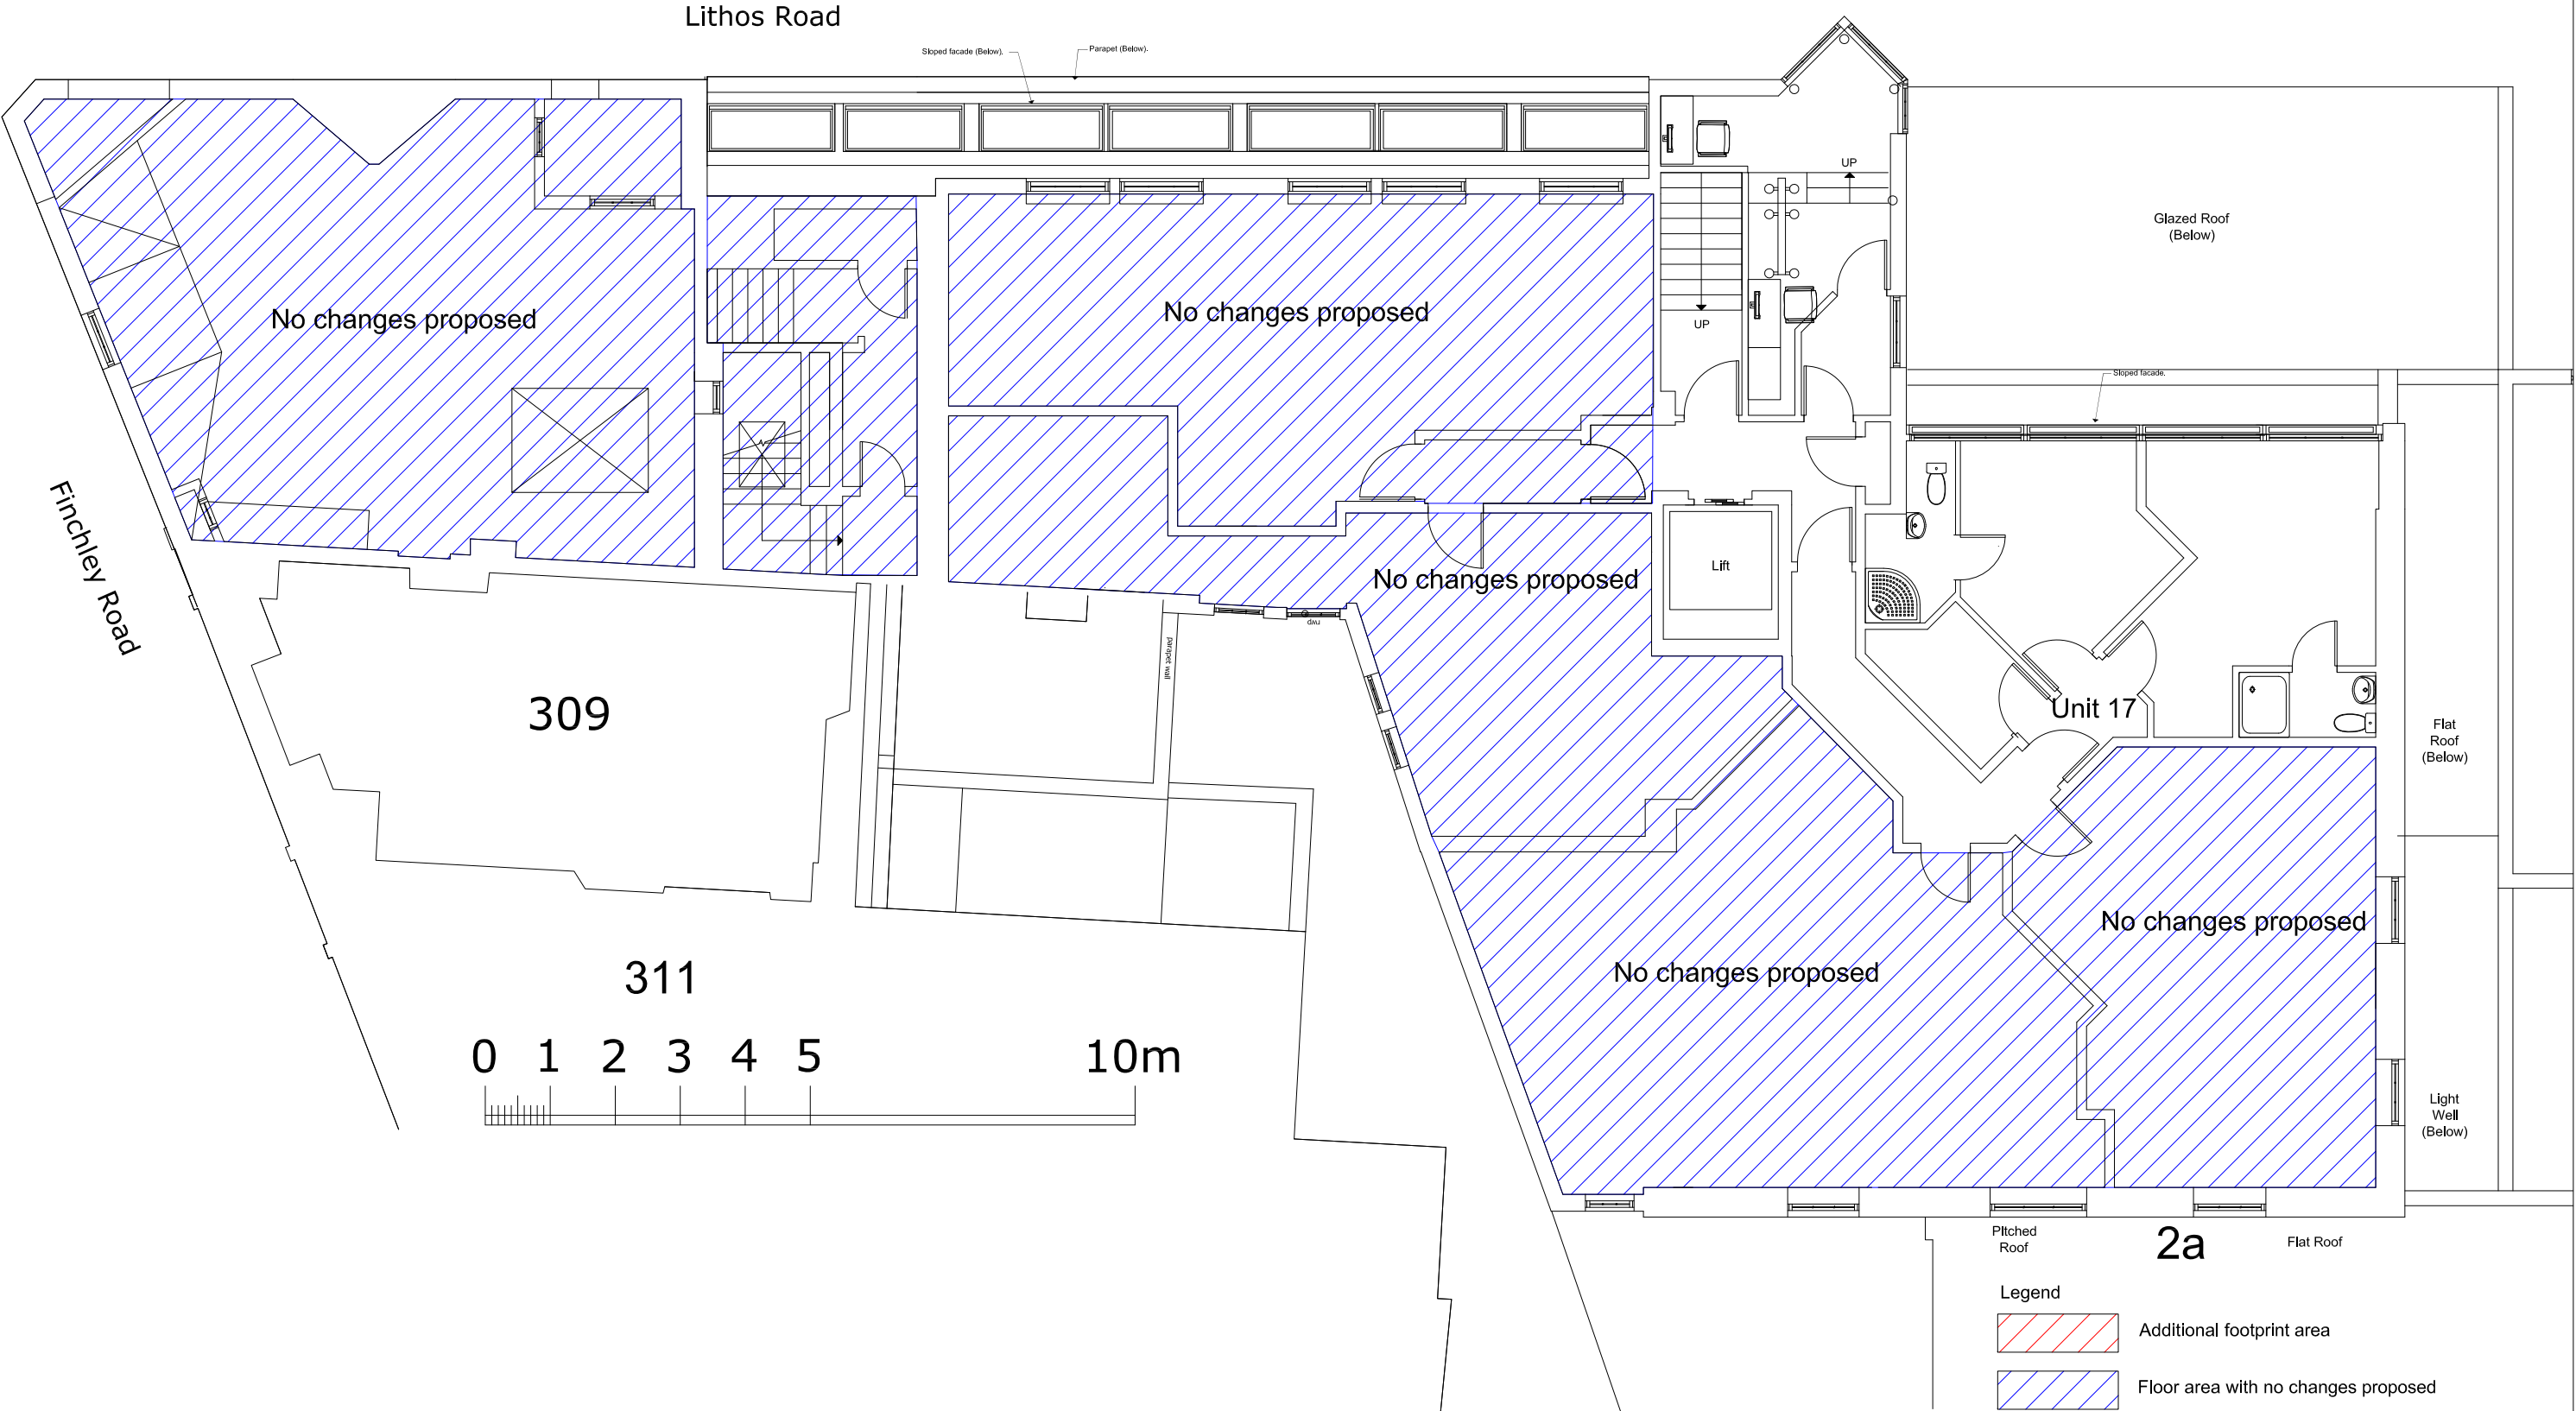


307 Finchley Road, London NW3 - Existing Third Floor Plan

Issue	planning
ad design concepts	
Project	307 Finchley Road
Drawing Title:	Existing third floor plan
Drawing Number:	90-014
Revision:	
Date:	June 2021
Scale:	1:100@A3; 1:50@A1
AD Design Concepts Ltd - 25 Grampian Gardens, London NW2 1JH - www.addconcepts.co.uk - tel. 02082090343 - fax. 02084551424 - e-mail: info@addconcepts.co.uk	

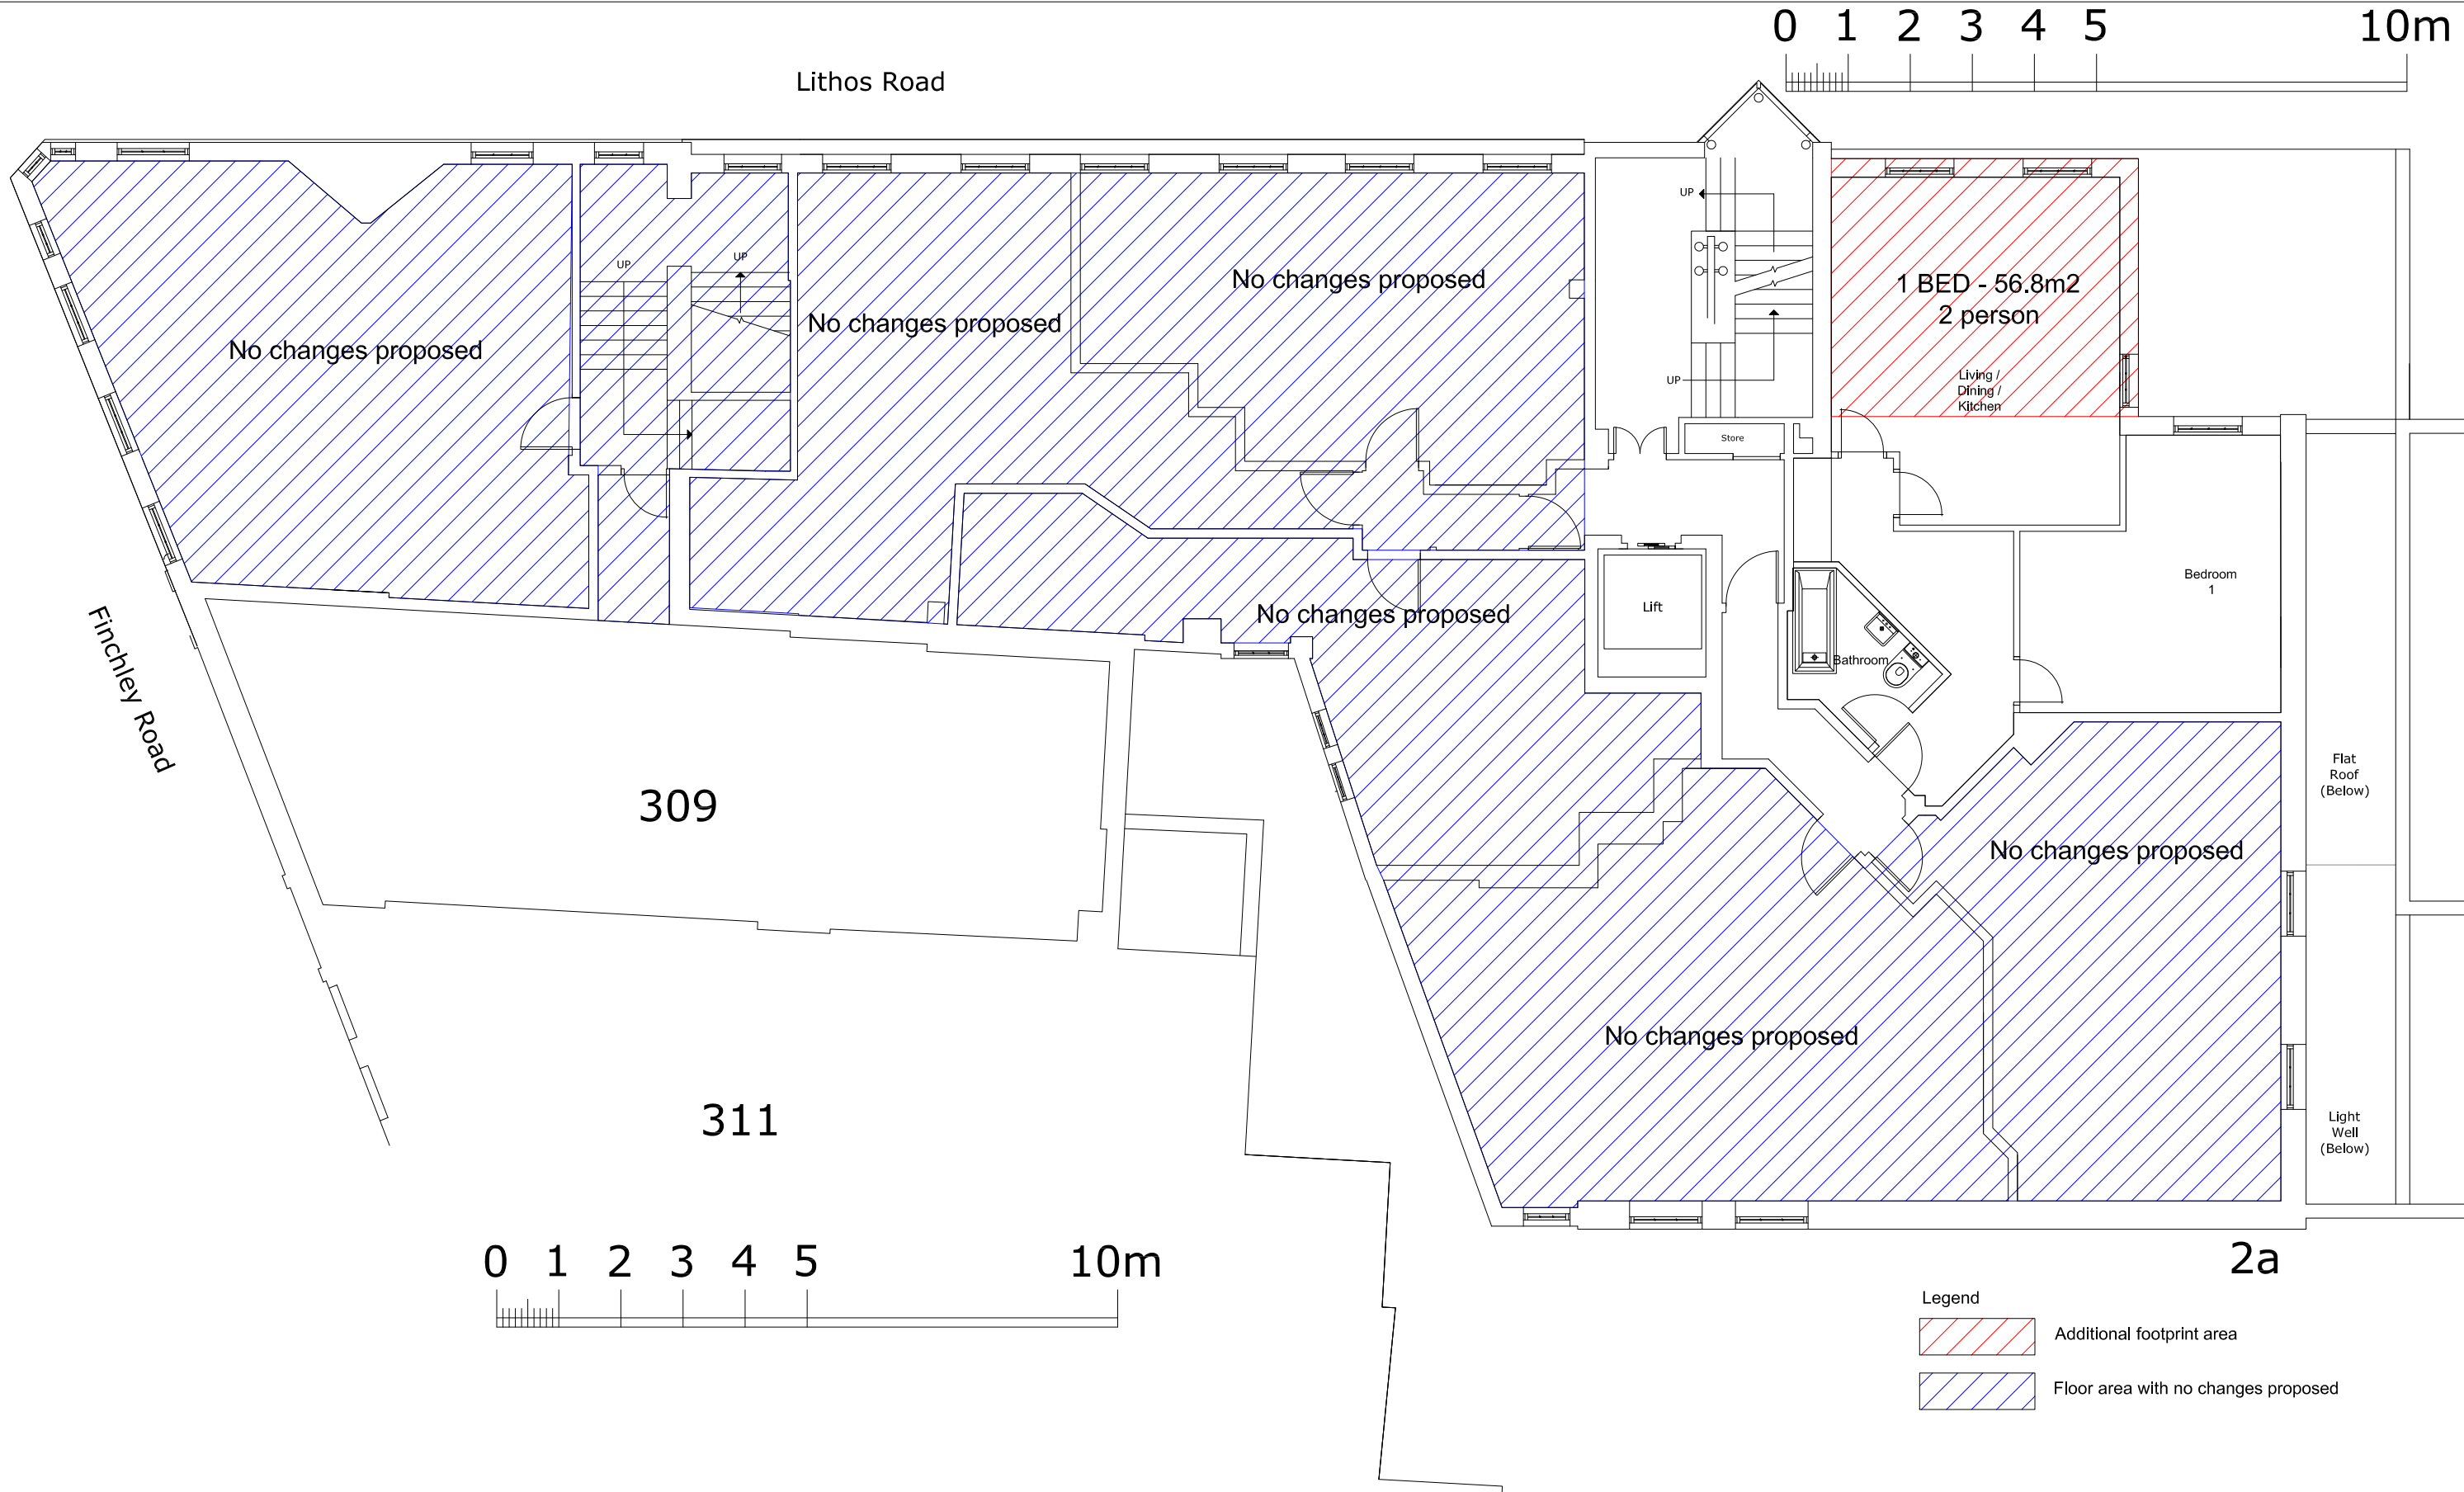


307 Finchley Road, London NW3 - Proposed First Floor Plan

Issue	planning
ad design concepts	
Project	307 Finchley Road
Drawing Title:	Proposed First Floor Plan
Drawing Number:	90-100
Revision:	
Date:	June 2021
Scale:	1:100@A3; 1:50@A1
AD Design Concepts Ltd - 25 Gramplan Gardens, London NW2 1JH - www.addconcepts.co.uk - tel. 02082090343 - fax. 02084551424 - e-mail: info@addconcepts.co.uk	

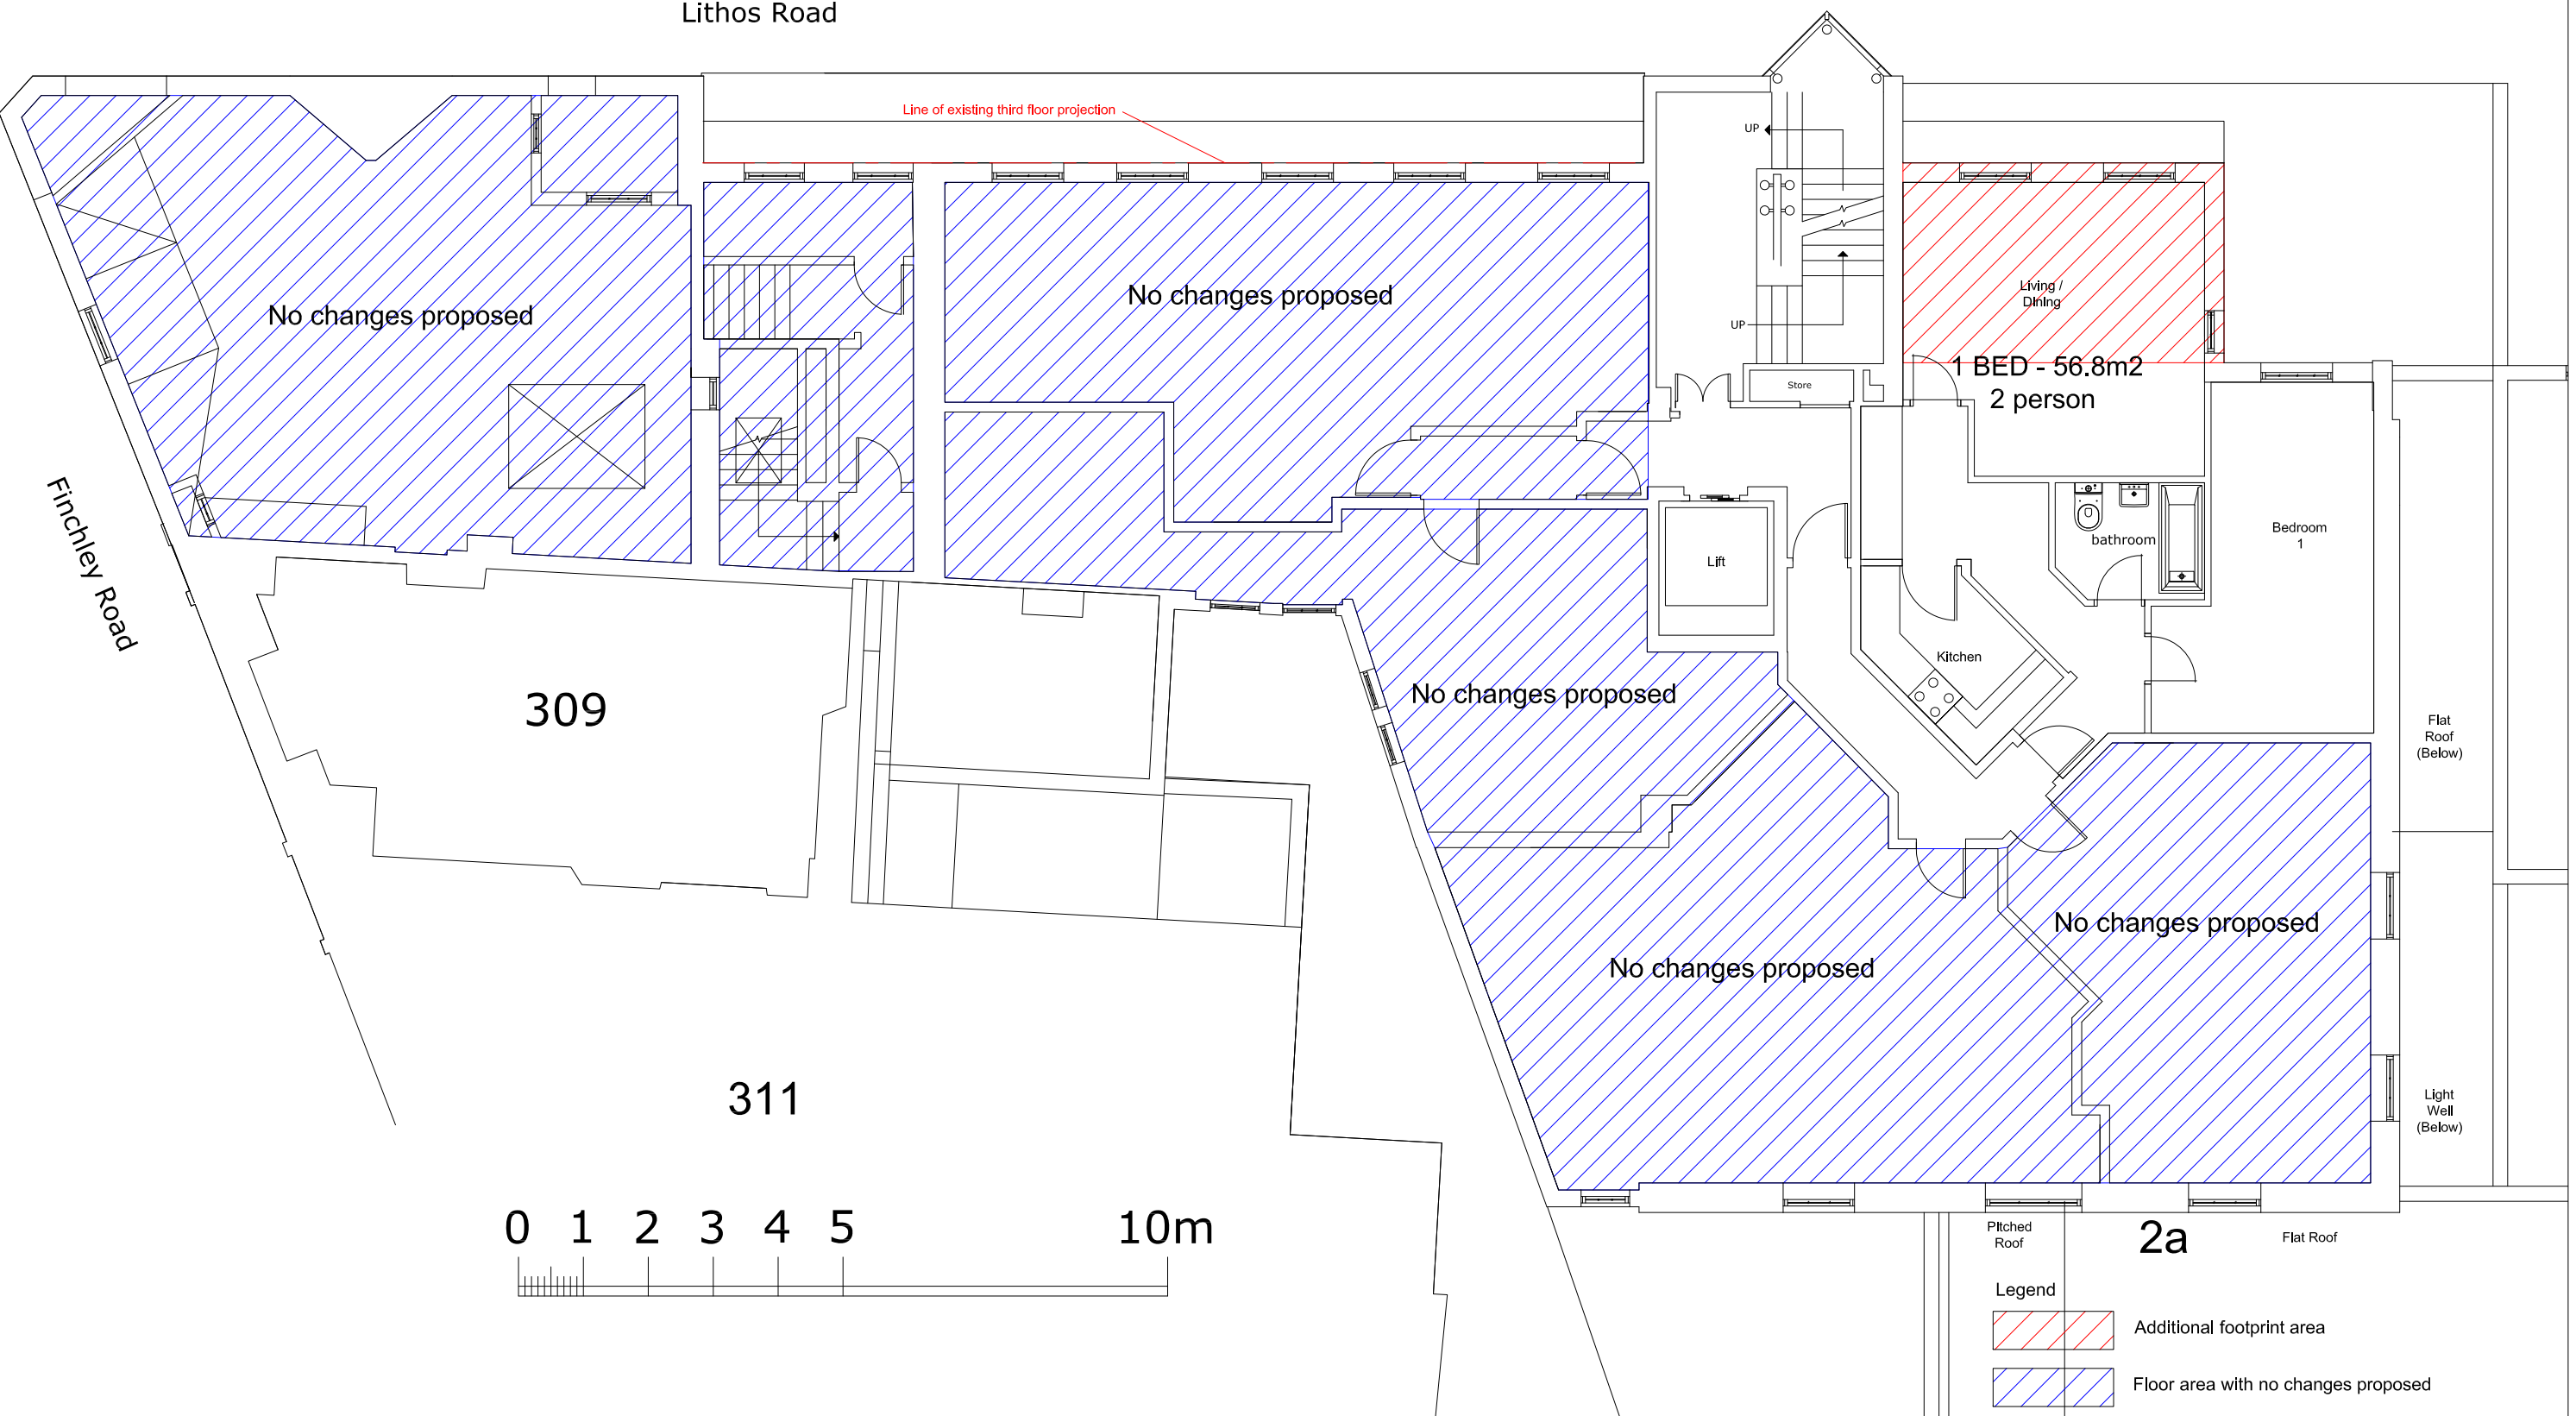


307 Finchley Road, London NW3 - Proposed Third Floor Plan

Issue		planning
ad design concepts		planning - architecture - interiors
Project		307 Finchley Road
Drawing Title:		Proposed Third Floor Plan
Drawing Number:		90-102
Revision:		
Date:		June 2021
Scale:		1:100@A3; 1:50@A1
AD Design Concepts Ltd - 25 Grampian Gardens, London NW2 1JH - www.addconcepts.co.uk - tel. 02082090343 - fax. 02084551424 - e-mail: info@addconcepts.co.uk		

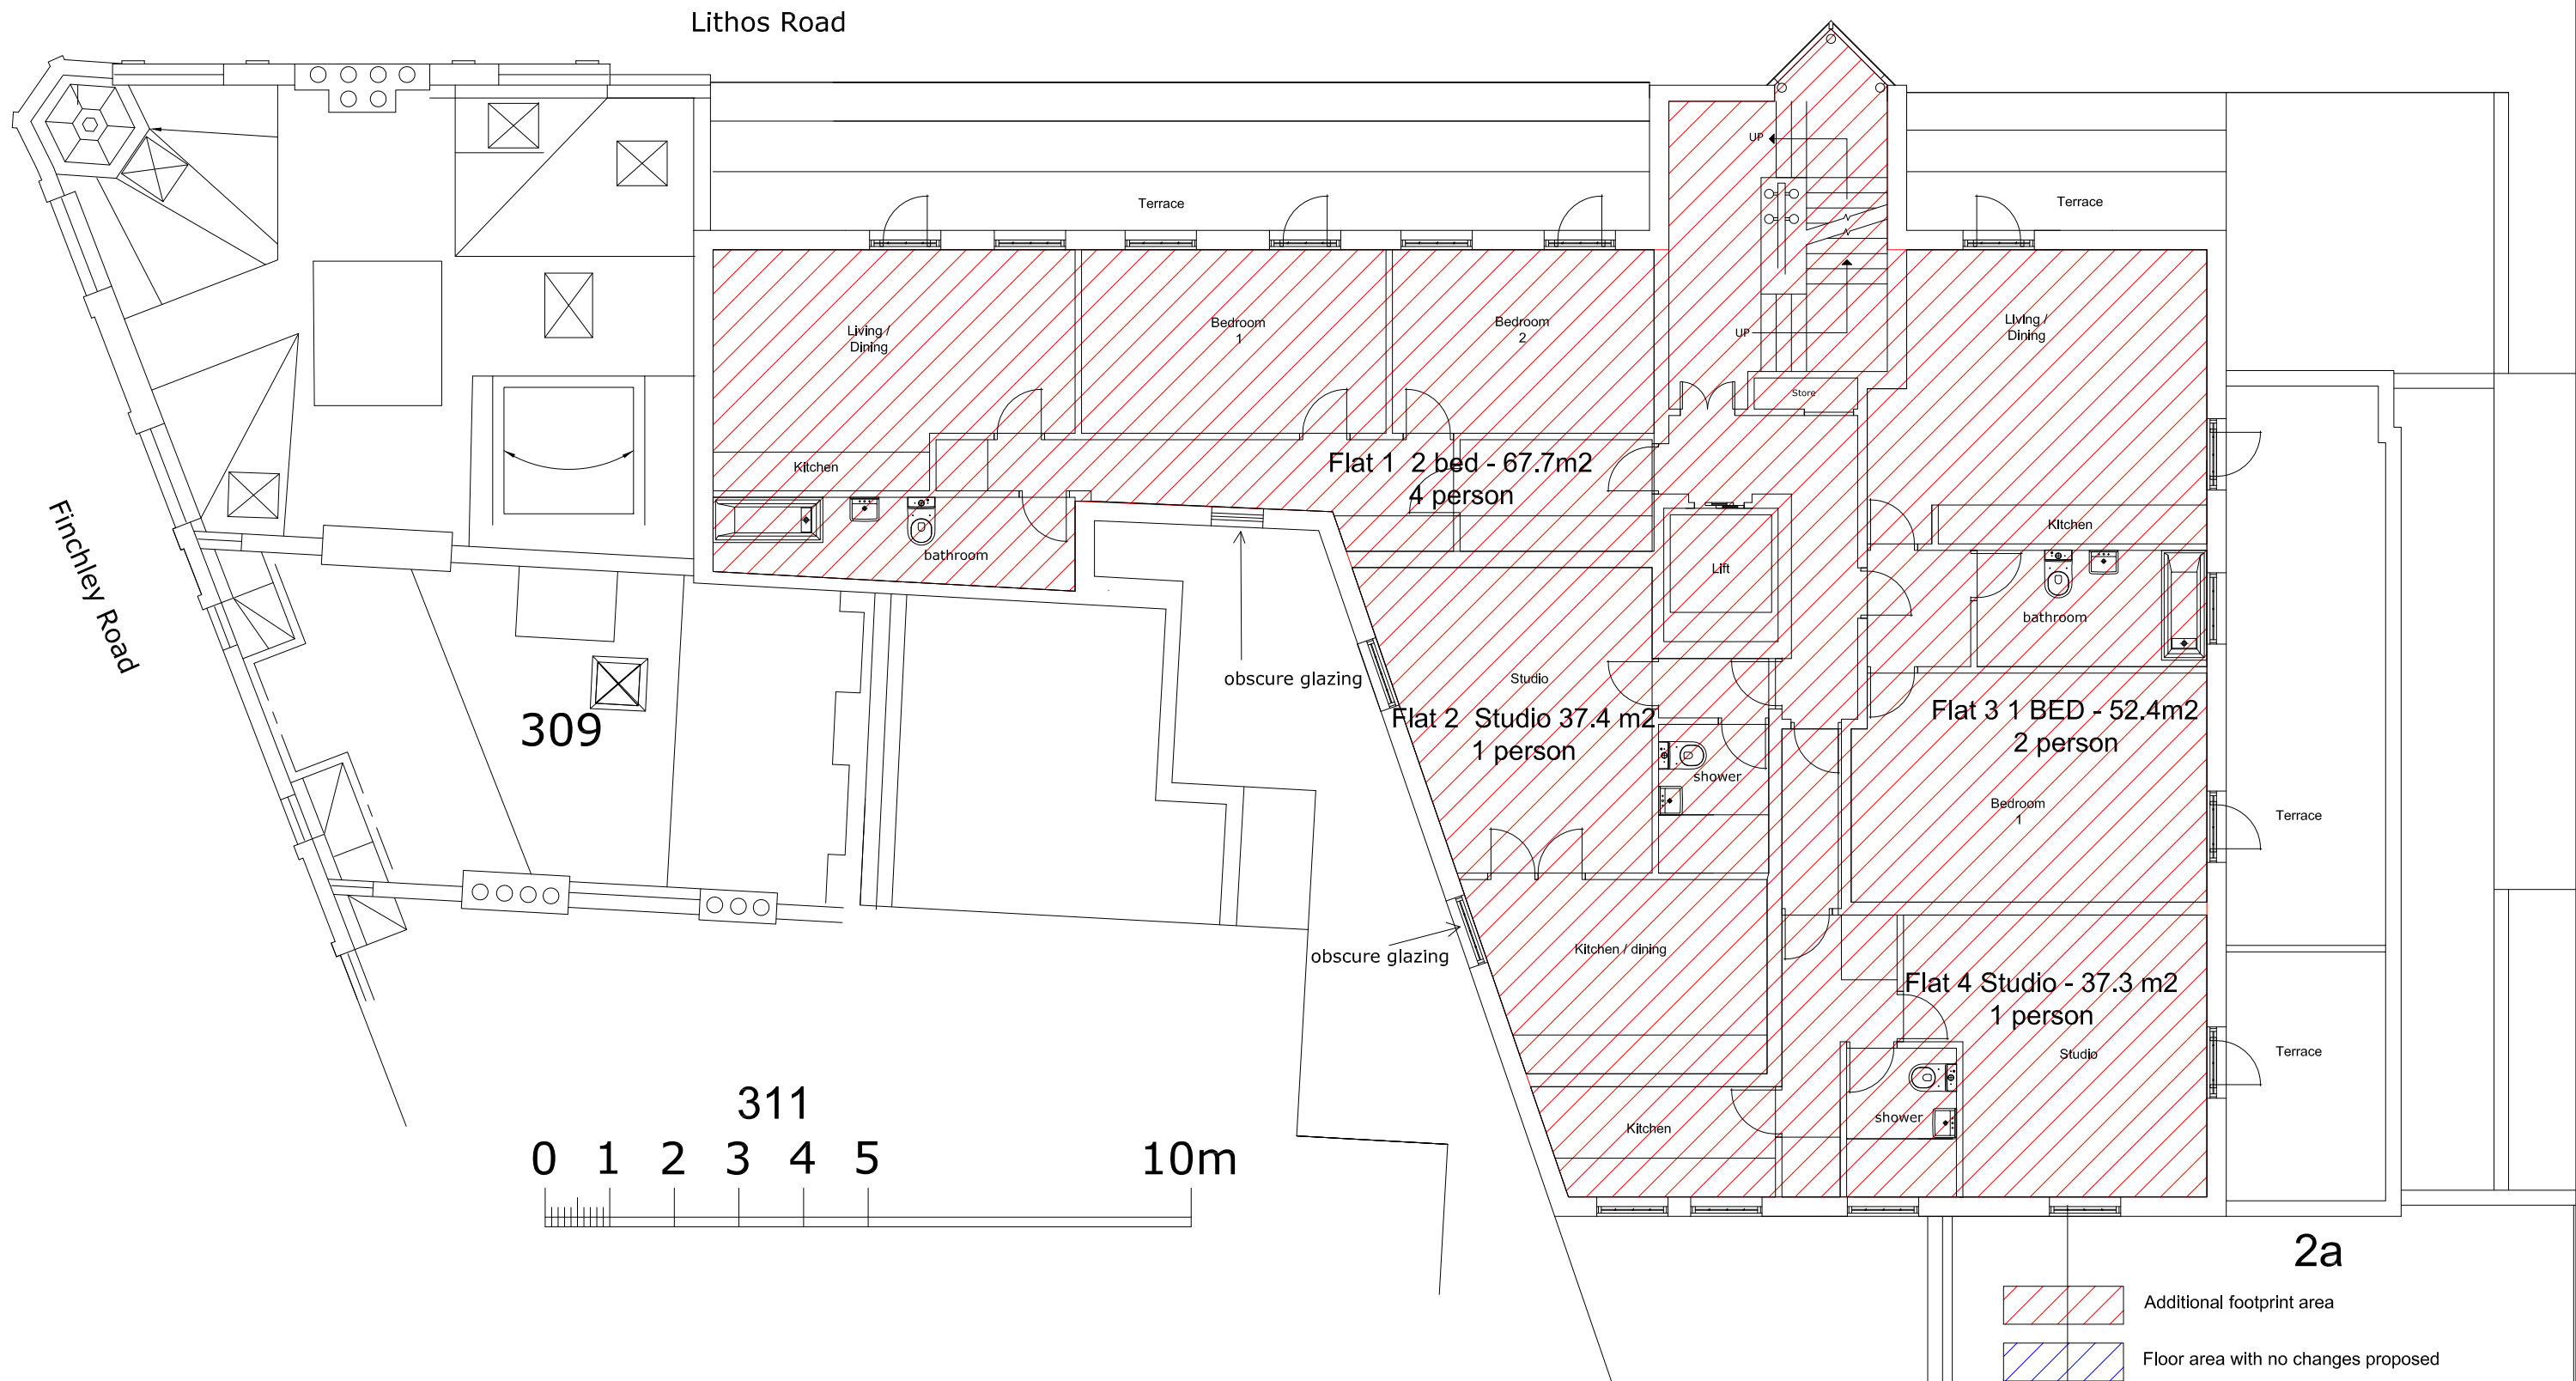

307 Finchley Road, London NW3 - Proposed Fourth Floor Plan

Issue					planning
ad design concepts				planning - architecture - interiors	
Project				307 Finchley Road	
Drawing Title:				Proposed Fourth Floor Plan	
Drawing Number:				90-103	
Revision:					
Date:				June 2021	
Scale:				1:100@A3; 1:50@A1	
AD Design Concepts Ltd - 25 Gramplan Gardens, London NW2 1JH - www.addconcepts.co.uk - tel. 02082090343 - fax. 02084551424 - e-mail: info@addconcepts.co.uk					

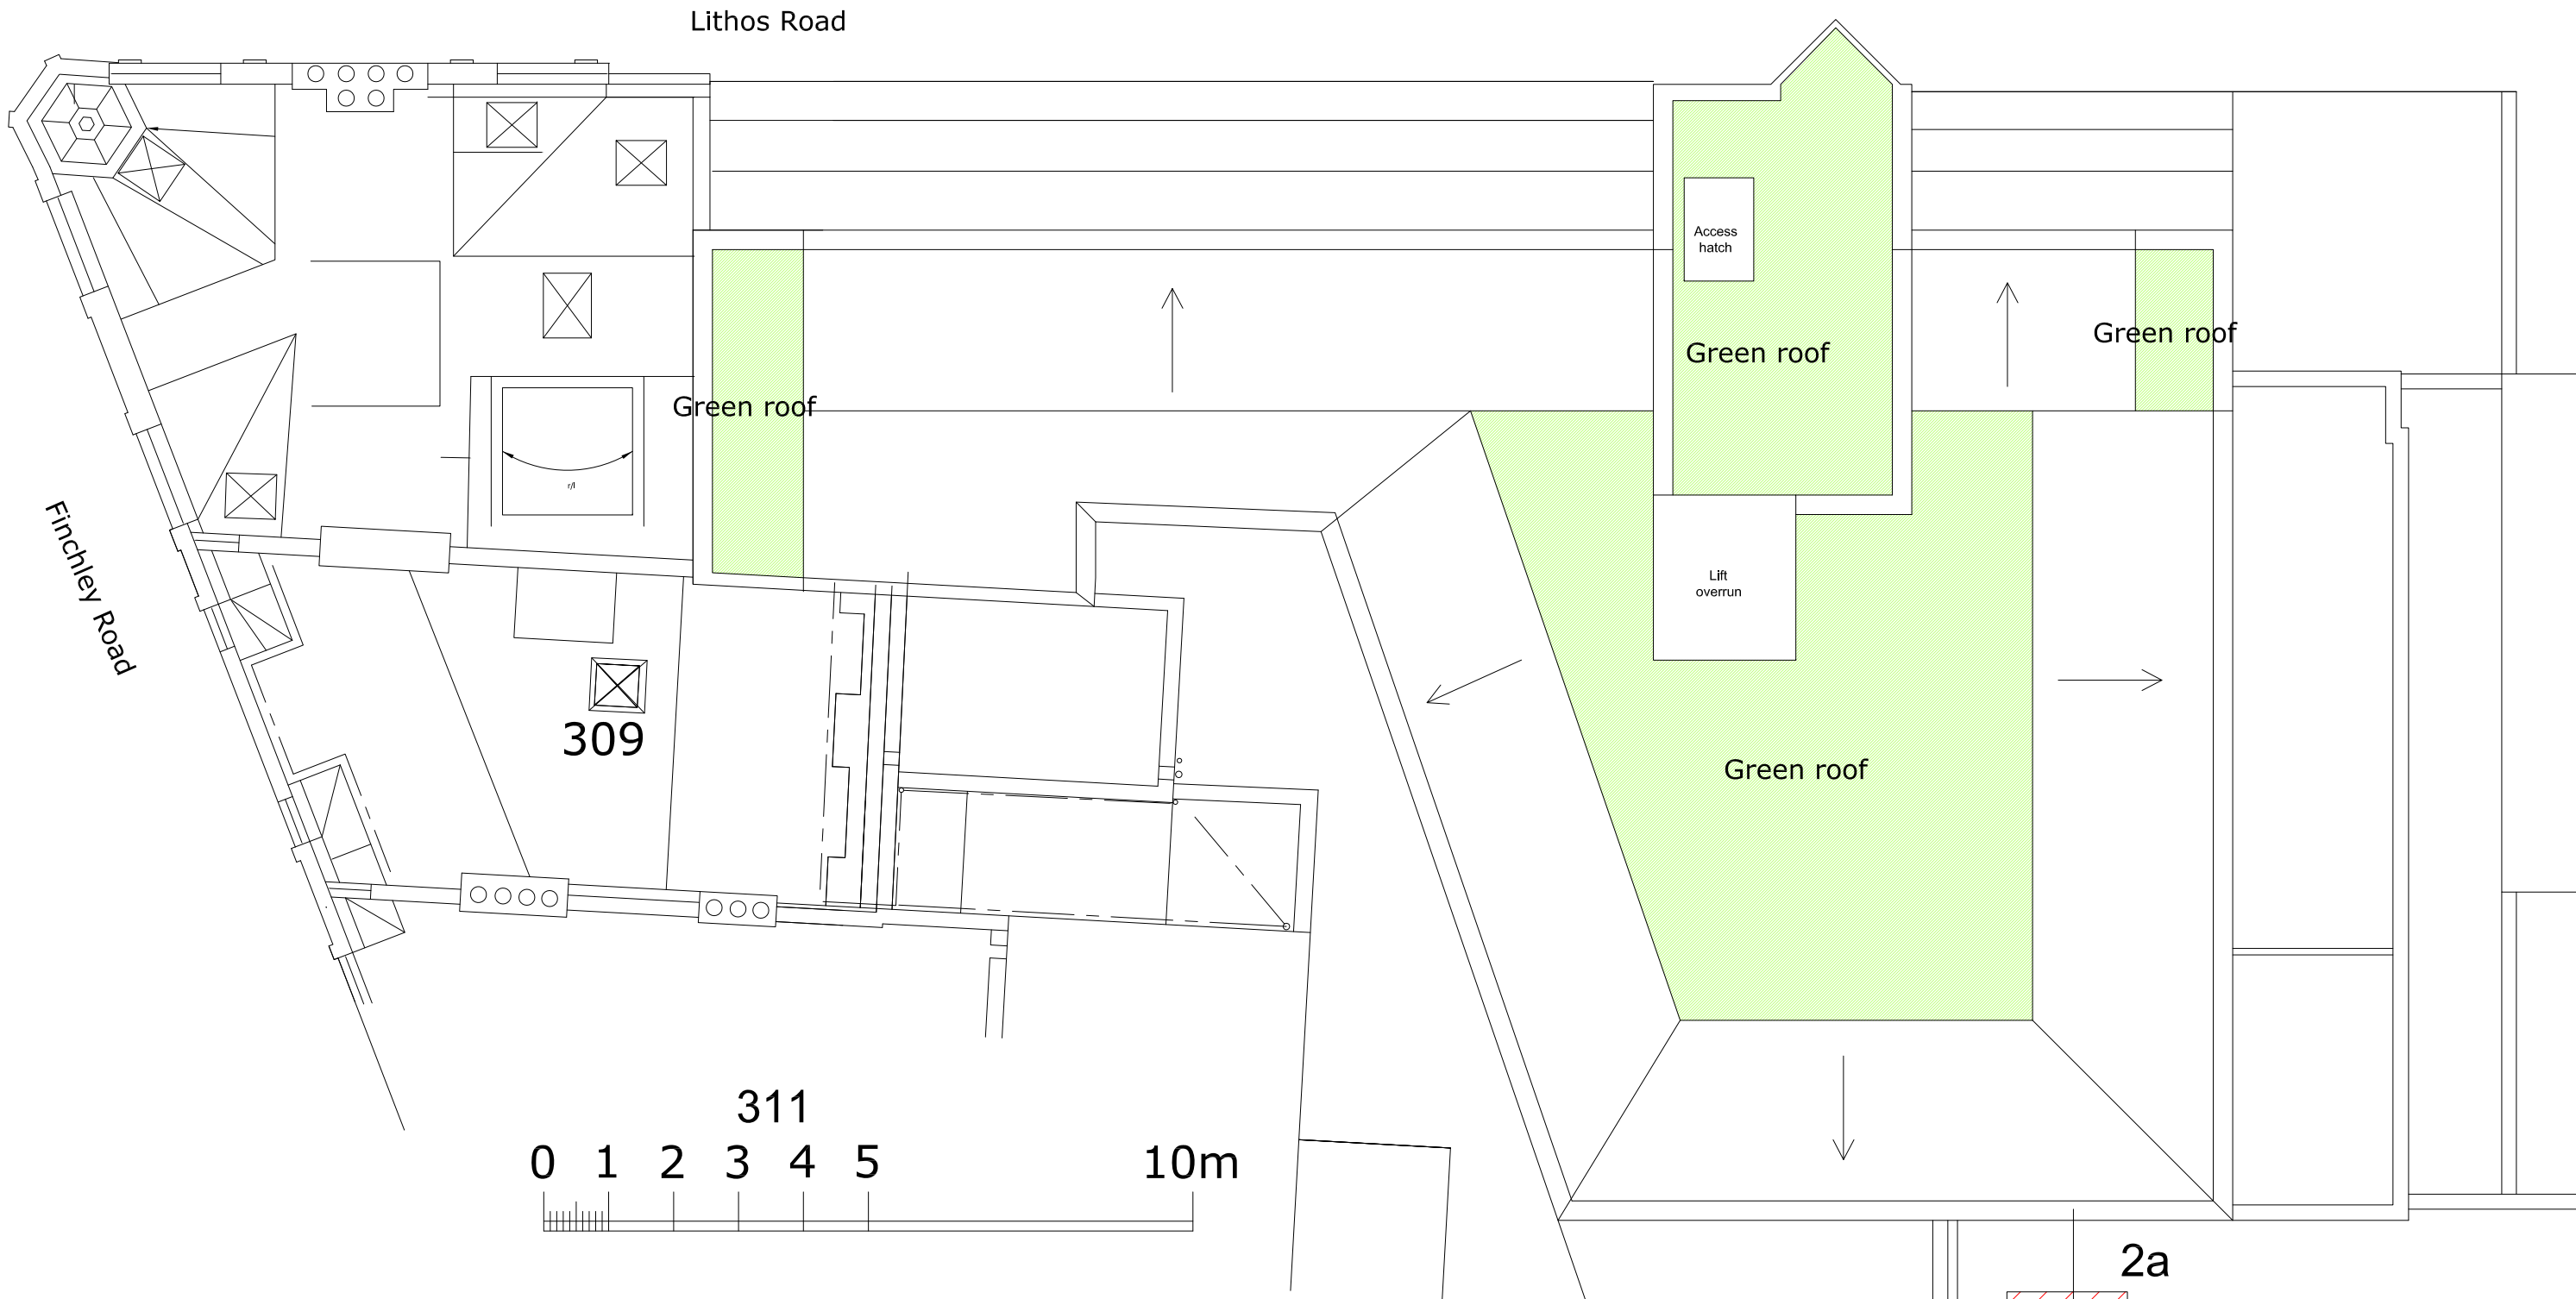

- 2a**
-  Additional footprint area
 -  Floor area with no changes proposed

307 Finchley Road, London NW3 - Proposed Roof Plan

Issue					planning
ad design concepts			planning - architecture - interiors		
Project					307 Finchley Road
Drawing Title:					Proposed Roof Plan
Drawing Number:					90-104
Revision:					
Date:					June 2021
Scale:					1:100@A3; 1:50@A1
AD Design Concepts Ltd - 25 Grafton Gardens, London NW2 1JH - www.addconcepts.co.uk - tel. 02082090343 - fax. 02084551424 - e-mail: info@addconcepts.co.uk					