
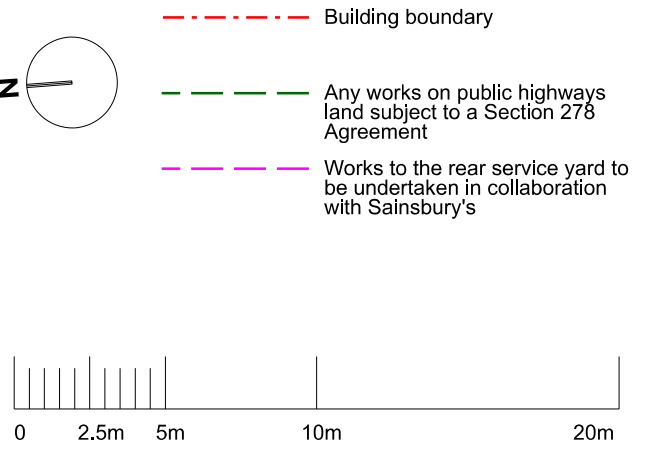


Notes

Please read in conjunction with proposed landscape plans by the landscape designer.

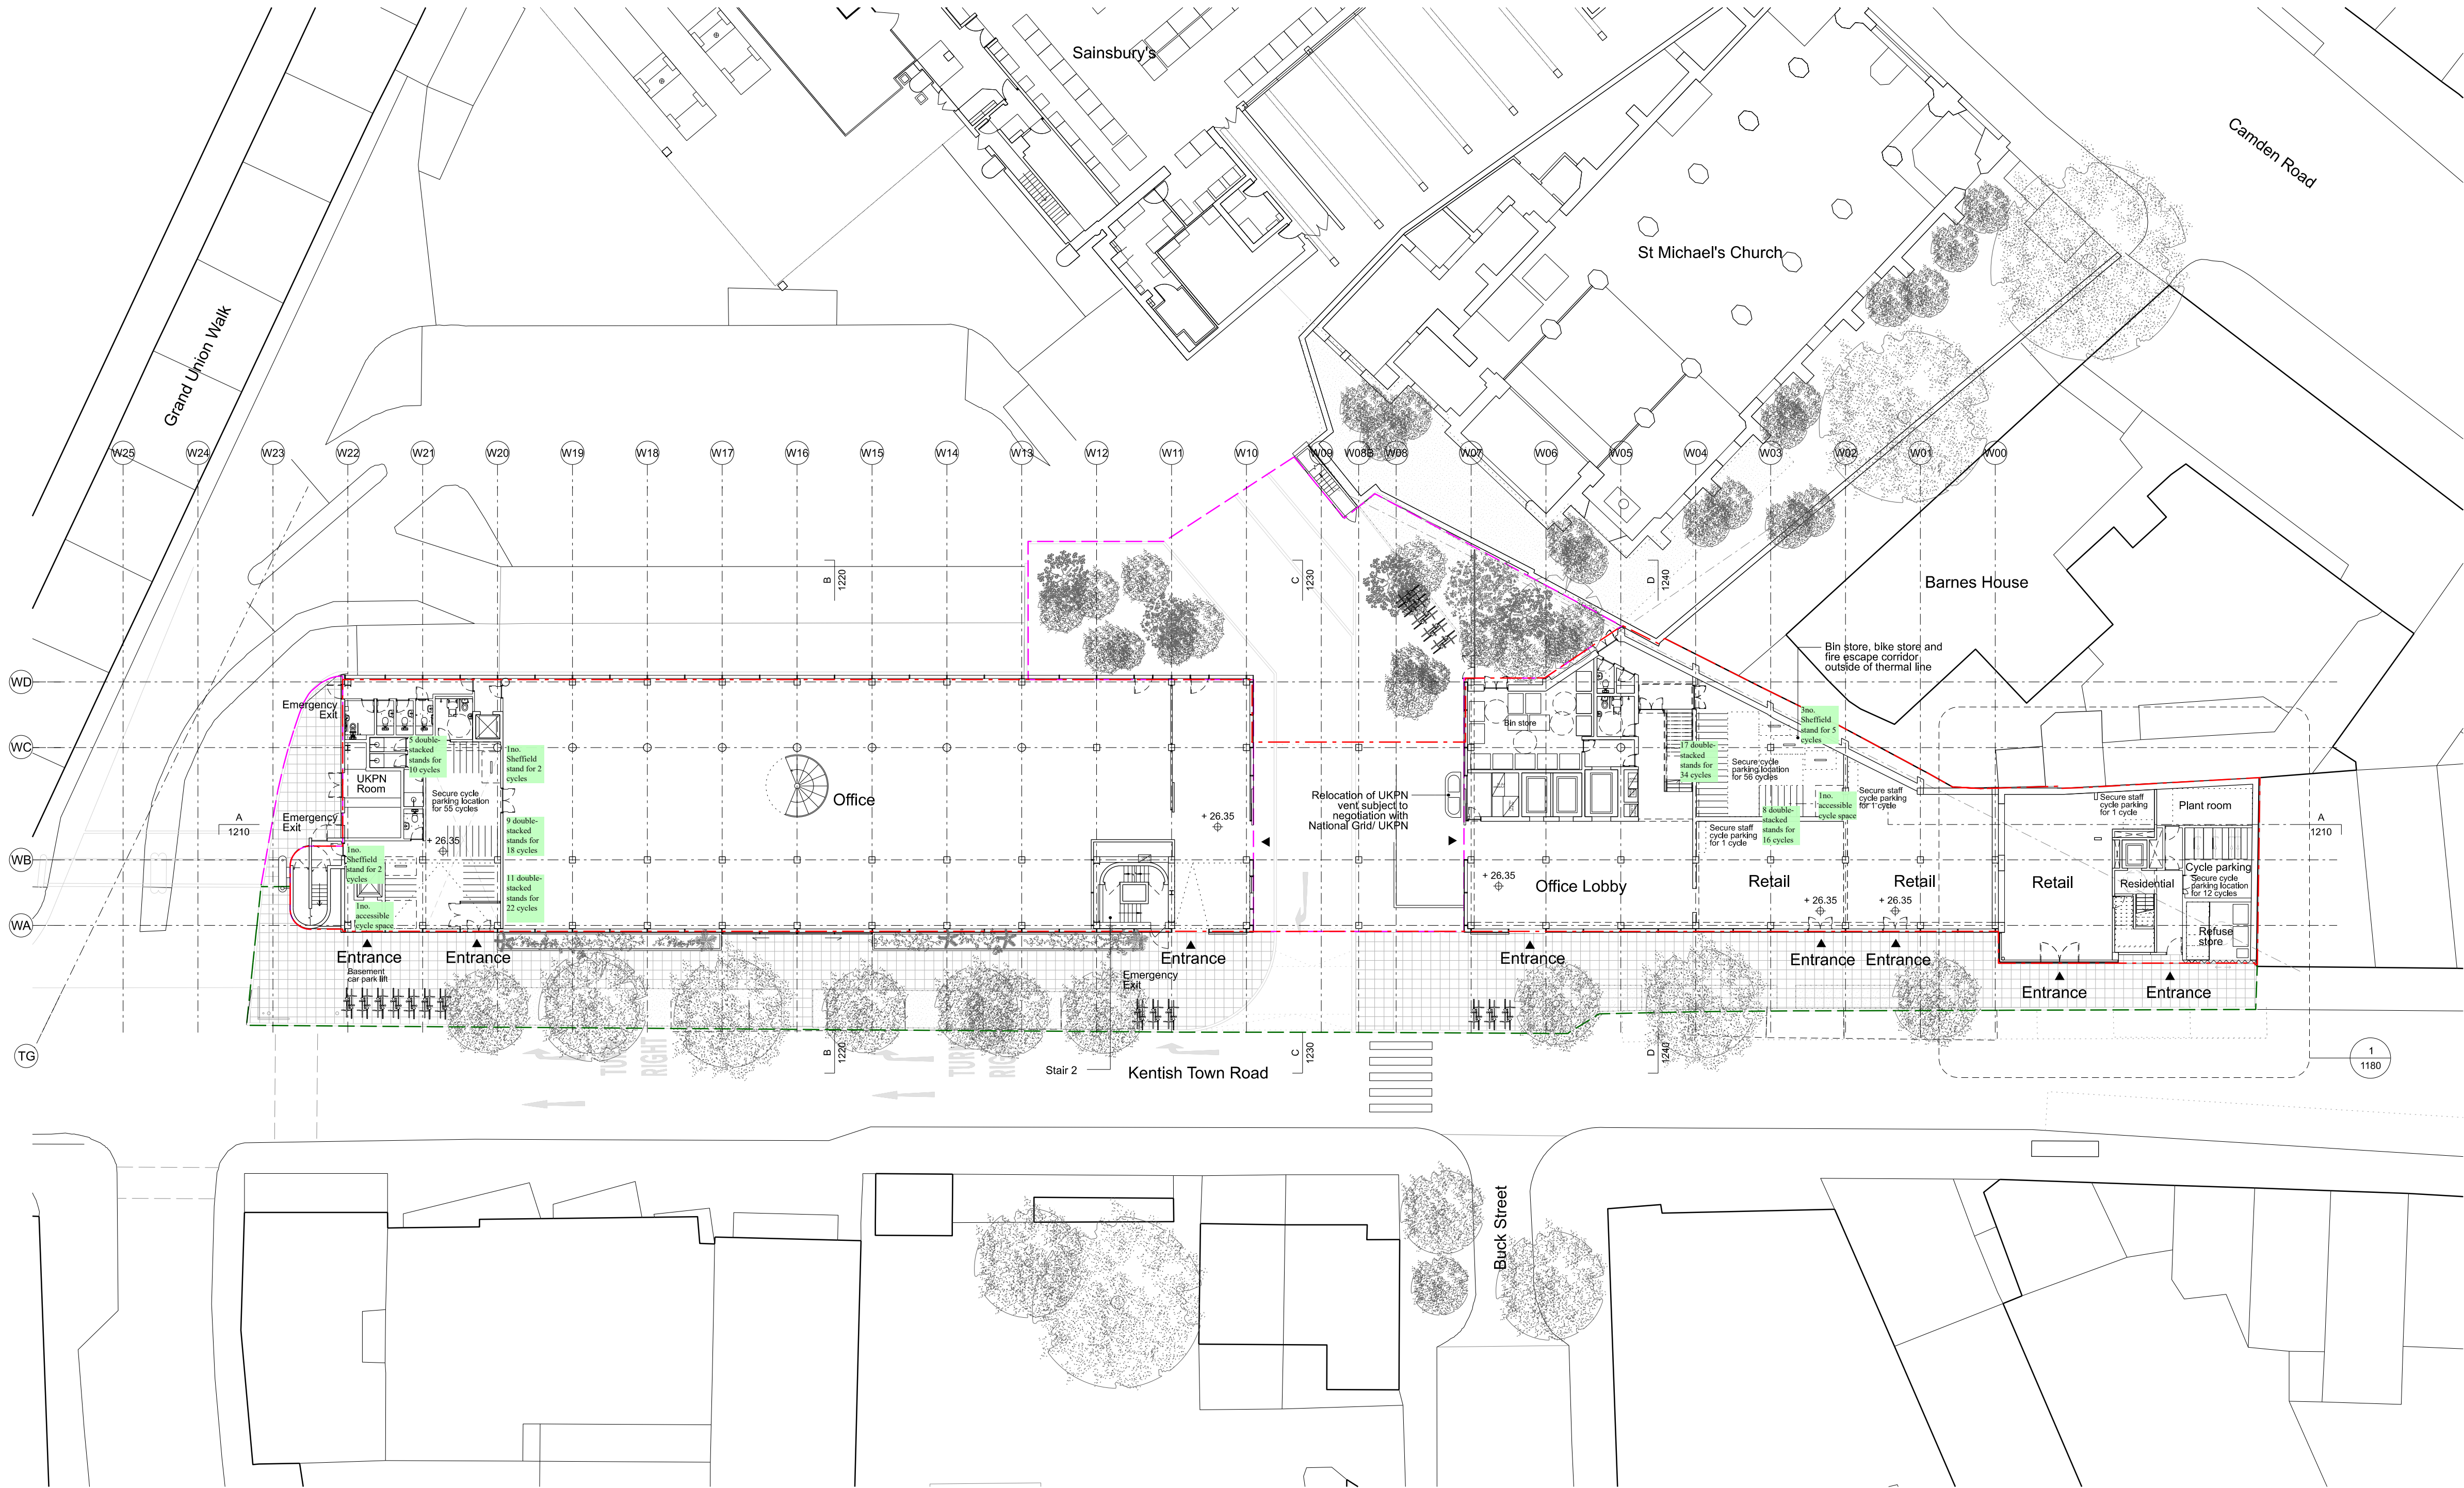

D1	30.11.20	Information	PRELIMINARY
D2	19.01.21	Co-ordination	STAGE 2
D3	02.02.21	Co-ordination	STAGE 2
P1	18.02.21	Planning	STAGE 2
rev.	date	description	status

6a architects

Rapier House, 40 Lamb Conduit St, London WC1N 3LJ
+44(0)20 7242 5422 www.6a.co.uk post@6a.co.uk

Do not scale from drawings. All dimensions to be checked on site. Errors to be reported immediately to the architect. Please read in conjunction with all relevant architect's services, and structural engineers' drawings and specifications.

©6a architects

Grand Union House

job	discipline	drawing	stage	revision
531	A	1100	2	P1

Proposed Ground Floor Plan

scale	date	status	drawn	checked
1:250 [A1]	18.02.21	STAGE 2	LH	MK

1 PROPOSED GROUND FLOOR
1100 SCALE 1:500 @ A3