




**EXISTING FRONT ELEVATION**  
SCALE 1:50

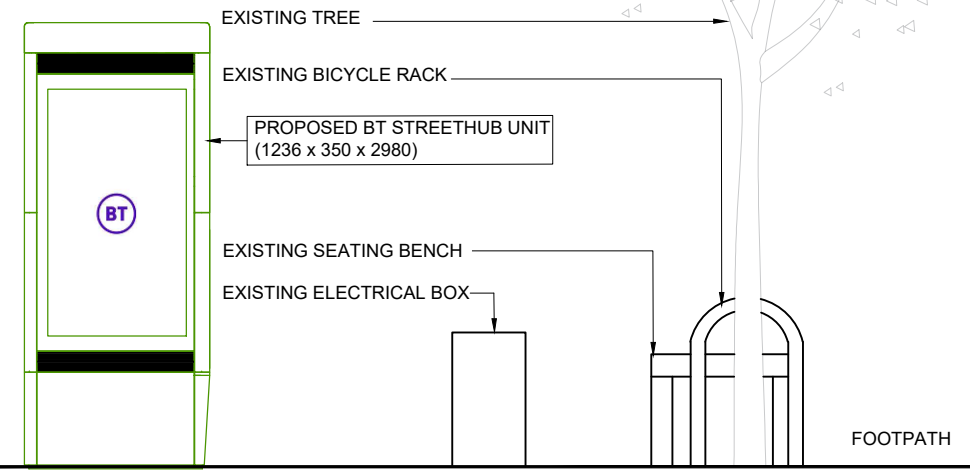

**PROPOSED FRONT ELEVATION**  
SCALE 1:50

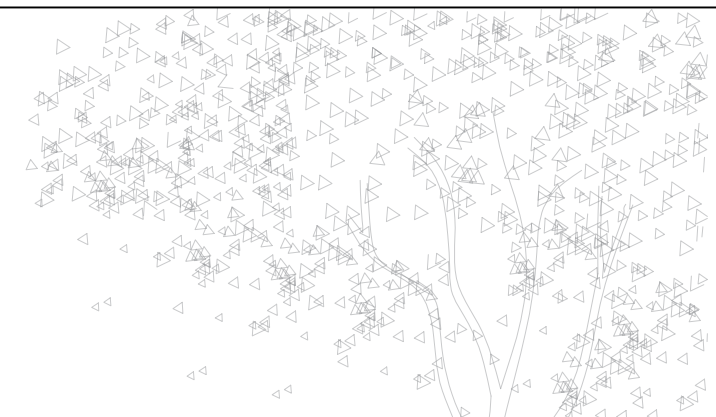

**PROPOSED PHOTOMONTAGE**  
NTS

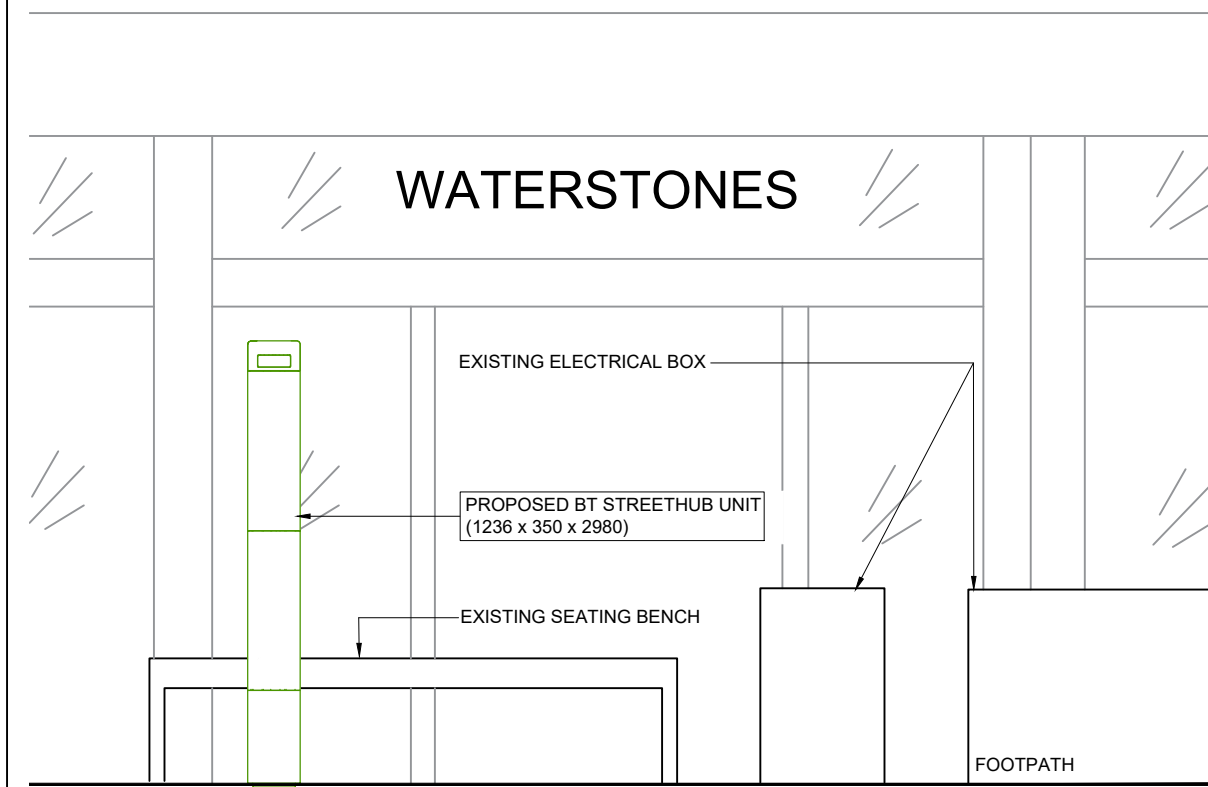

**PROPOSED SIDE ELEVATION**  
SCALE 1:50

**GENERAL NOTES**  
Use written dimensions only, do not scale from drawing. Use latest revision of all referenced information.

Rev	Date	Description	Drawn	Chkd
B	20.09.21	Amend - Photomontage Image	MD	JE
A	16.07.21	New BT Streethub Structure	MD	JE

**mono** # MONO CONSULTANTS LIMITED  
70-76 Steam Packet House  
Cross Street  
Manchester, M2 4JG  
t. 44 (0)161 839 8839  
www.monoconsultants.com



Drg Status  
**PLANNING**

Cell No. & Name  
1-CAM001

Site Name & Address  
Pavement o/s Waterstones, 19-21  
Tottenham Court Rd, London  
W1T 1BJ

Drawing Title  
**EXISTING AND PROPOSED ELEVATIONS**

Scale	1:50	Date	20.09.2021
Drawn By	MD	Checked By	JE
Drawing Number	004	Revision	B