


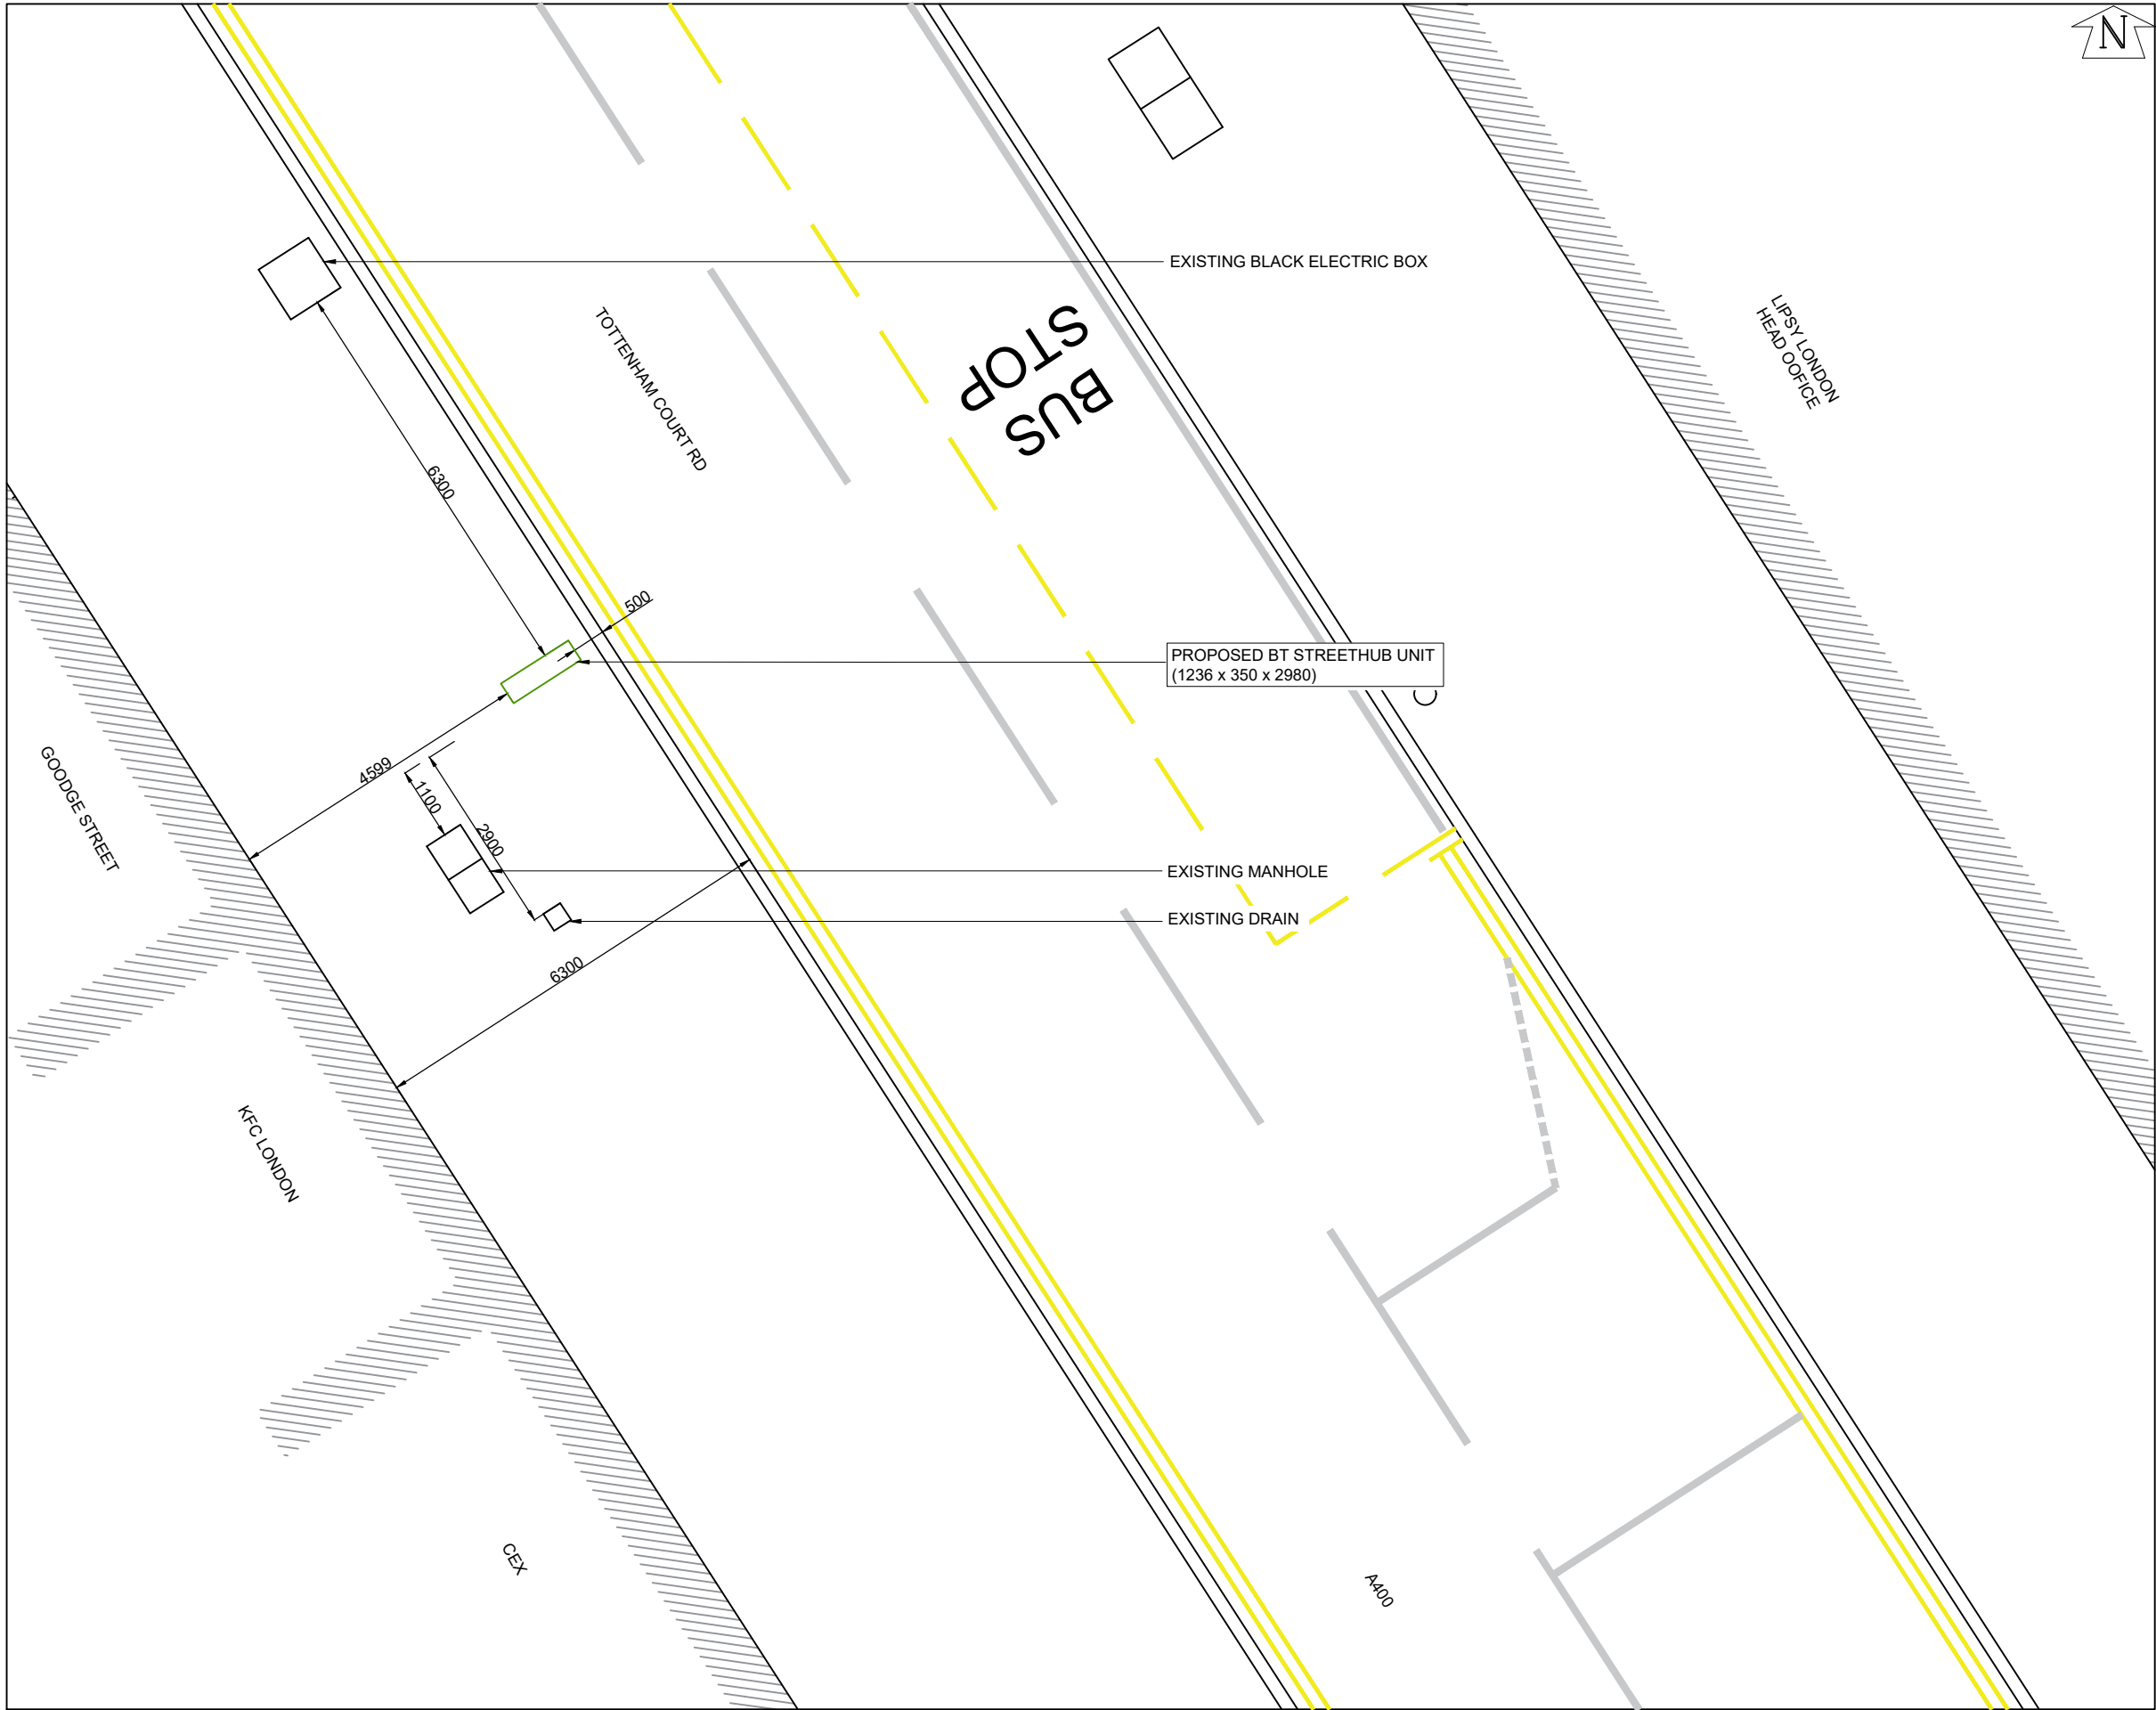

GENERAL NOTES

Use written dimensions only, do not scale from drawing. Use latest revision of all referenced information.

B	18.09.21	Amend - Removed Existing Booth	MD	JE
A	19.07.21	New BT Streethub Structure	MD	JE
Rev	Date	Description	Drawn	Chkd



MONO CONSULTANTS LIMITED
70-76 Steam Packet House
Cross Street
Manchester, M2 4JG
t. 44 (0)161 839 8839
www.monoconsultants.com



Drg Status
PLANNING

Cell No. & Name

CAM005


Site Name & Address
Pavement o/s Goodge Street Tube
Station, London W1T 2HE

Drawing Title
PROPOSED SITE PLAN

Scale	1:100	Date	18.09.2021
-------	-------	------	------------

Drawn By	MD	Checked By	JE
----------	----	------------	----

Drawing Number	003	Revision	B
----------------	-----	----------	---

 

PROPOSED SITE PLAN
SCALE 1:100