



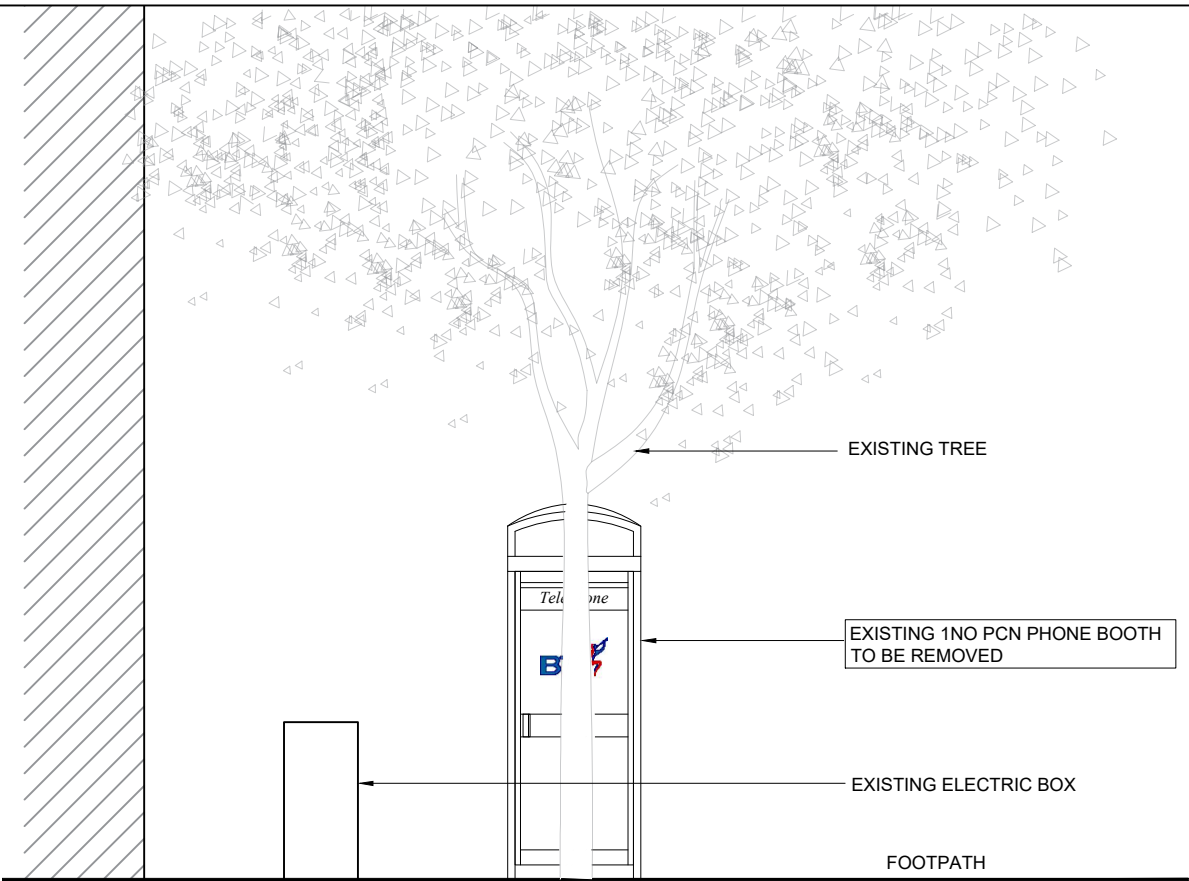


EXISTING FRONT ELEVATION  
SCALE 1:50

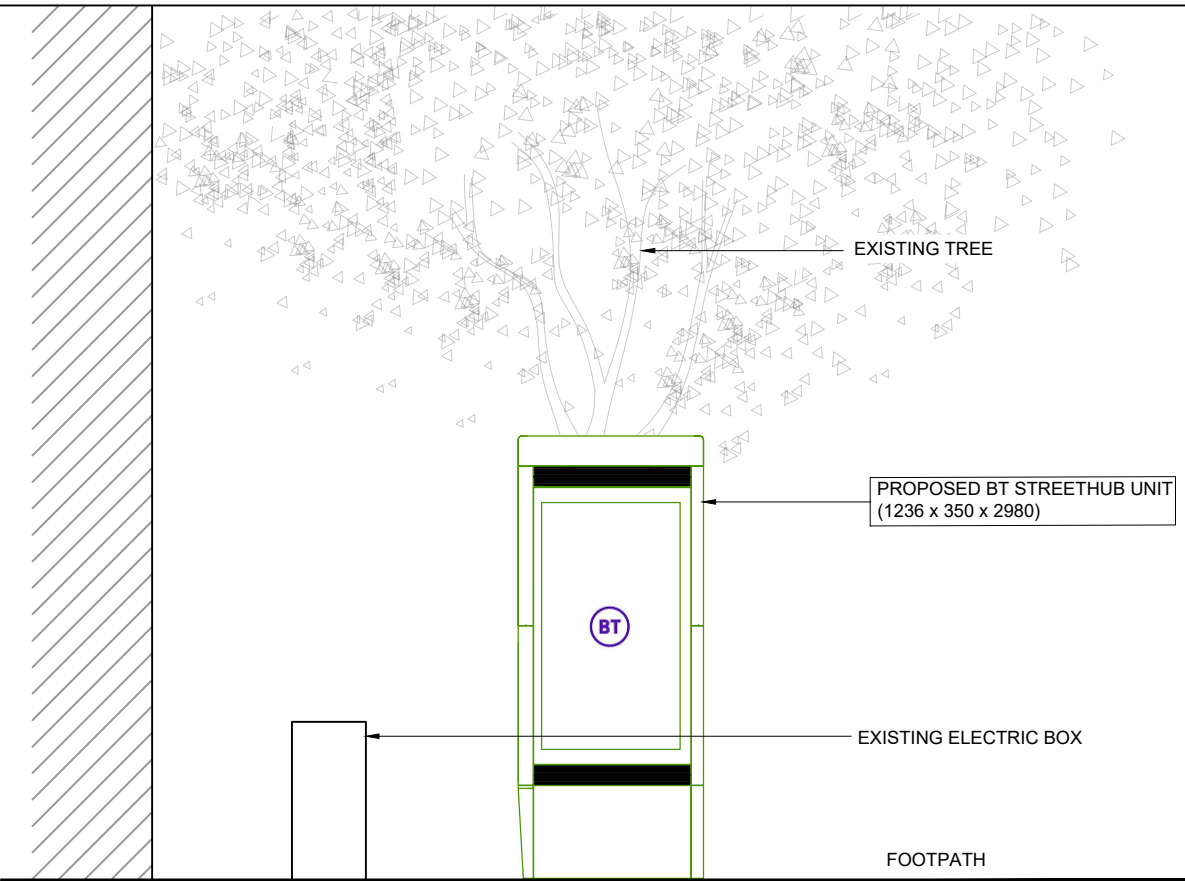

PROPOSED FRONT ELEVATION  
SCALE 1:50



PROPOSED PHOTOMONTAGE  
NTS

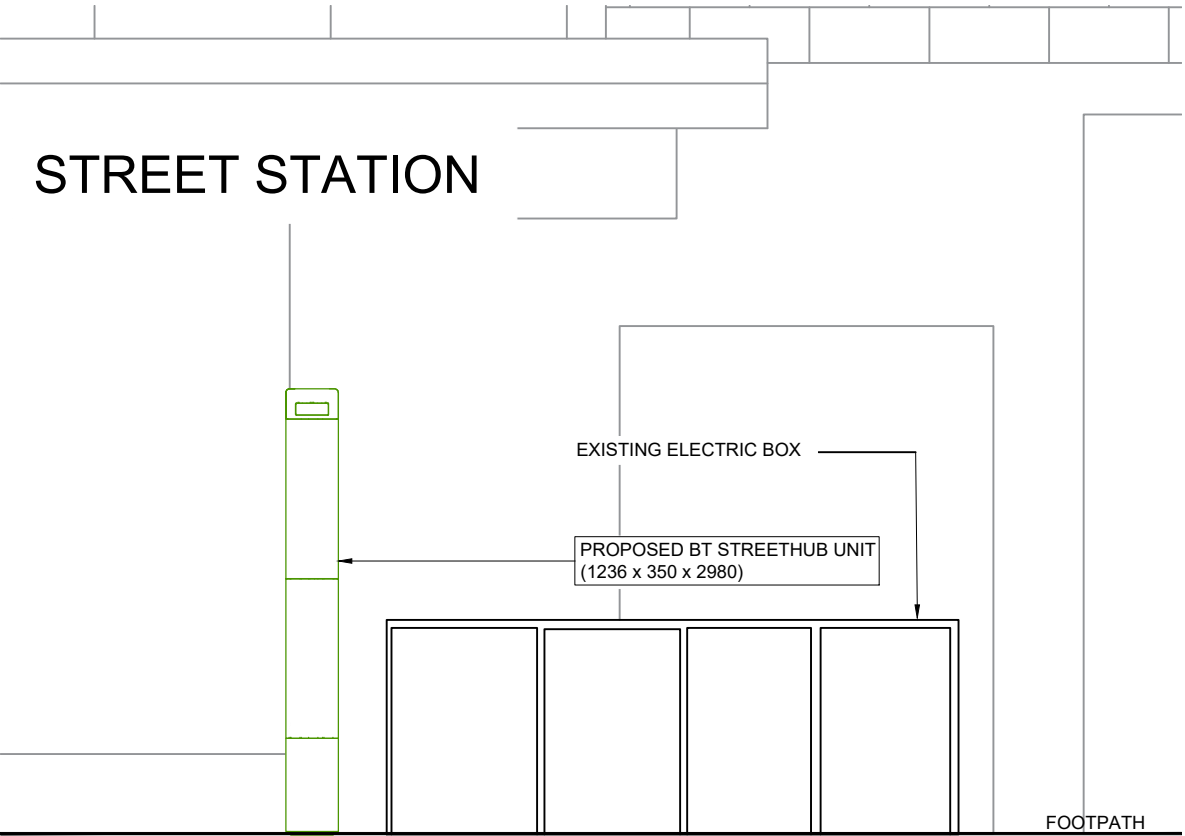

PROPOSED SIDE ELEVATION  
SCALE 1:50

**GENERAL NOTES**

Use written dimensions only, do not scale from drawing. Use latest revision of all referenced information.

| A   | 21.07.21 | New BT Streethub Structure | MD    | JE   |
|-----|----------|----------------------------|-------|------|
| Rev | Date     | Description                | Drawn | Chkd |

MONO CONSULTANTS LIMITED  
70-76 Steam Packet House  
Cross Street  
Manchester, M2 4JG  
t. 44 (0)161 839 8839  
www.monoconsultants.com

Drg Status  
PLANNING

Cell No. & Name  
CAM010

Site Name & Address  
Pavement o/s Warren Street  
Underground Station, London  
NW1 3AA

Drawing Title  
EXISTING AND PROPOSED  
ELEVATIONS

|                |      |            |            |
|----------------|------|------------|------------|
| Scale          | 1:50 | Date       | 21.07.2021 |
| Drawn By       | MD   | Checked By | JE         |
| Drawing Number | 004  | Revision   | A          |