
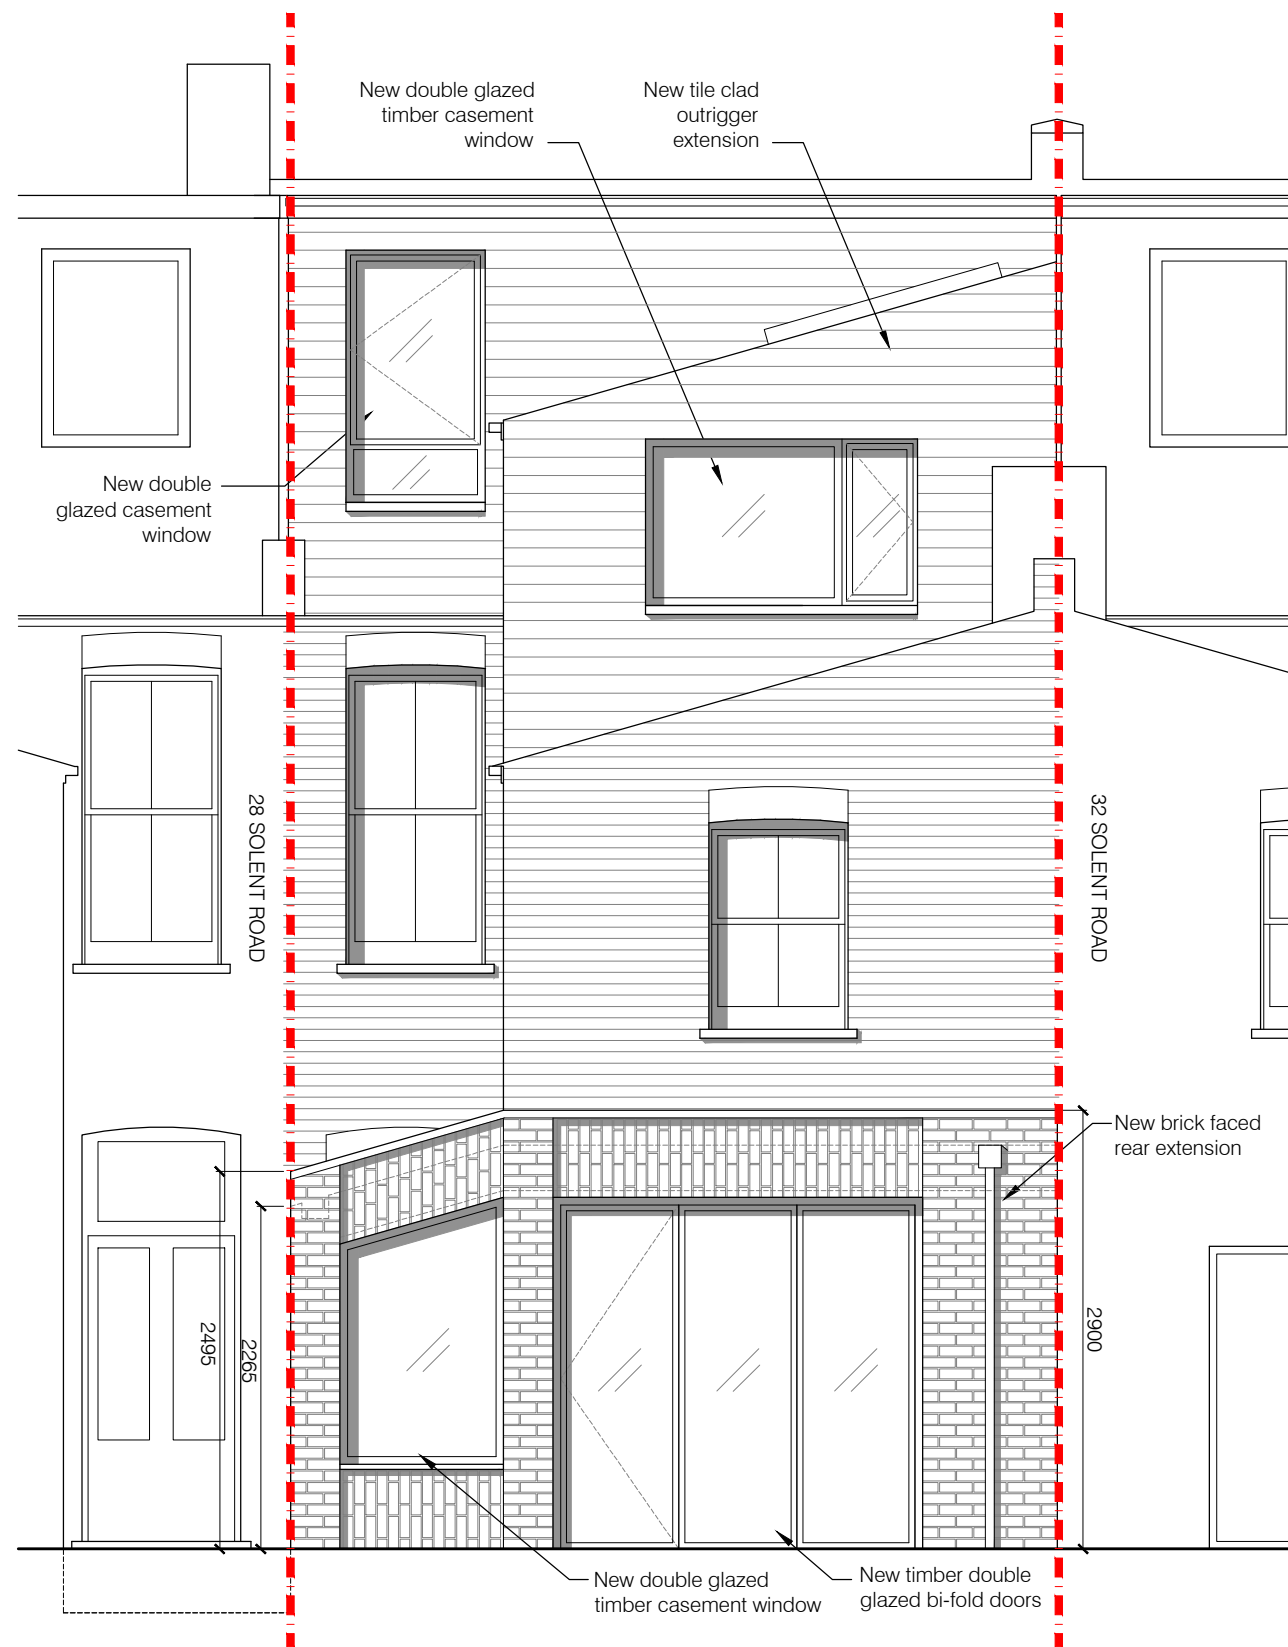


NOTES

- This drawing to be read in conjunction with the design risk assessment prepared by Craft Architects Limited.
- This drawing to be read in conjunction with all relevant drawings and specifications produced by CA and other members of the design team.
- All dimensions are in millimetres unless otherwise stated.
- Do not scale this drawing.
- Any discrepancies in dimensions are to be reported to the architect immediately.
- All information subject to detailed site survey, it is the duty of the contractor and his agent to check all dimensions on site.
- This drawing is the copyright © of Craft Architects, do not reproduce without permission.

Key:

- Existing Structure
- Proposed Structure
- Site Boundary

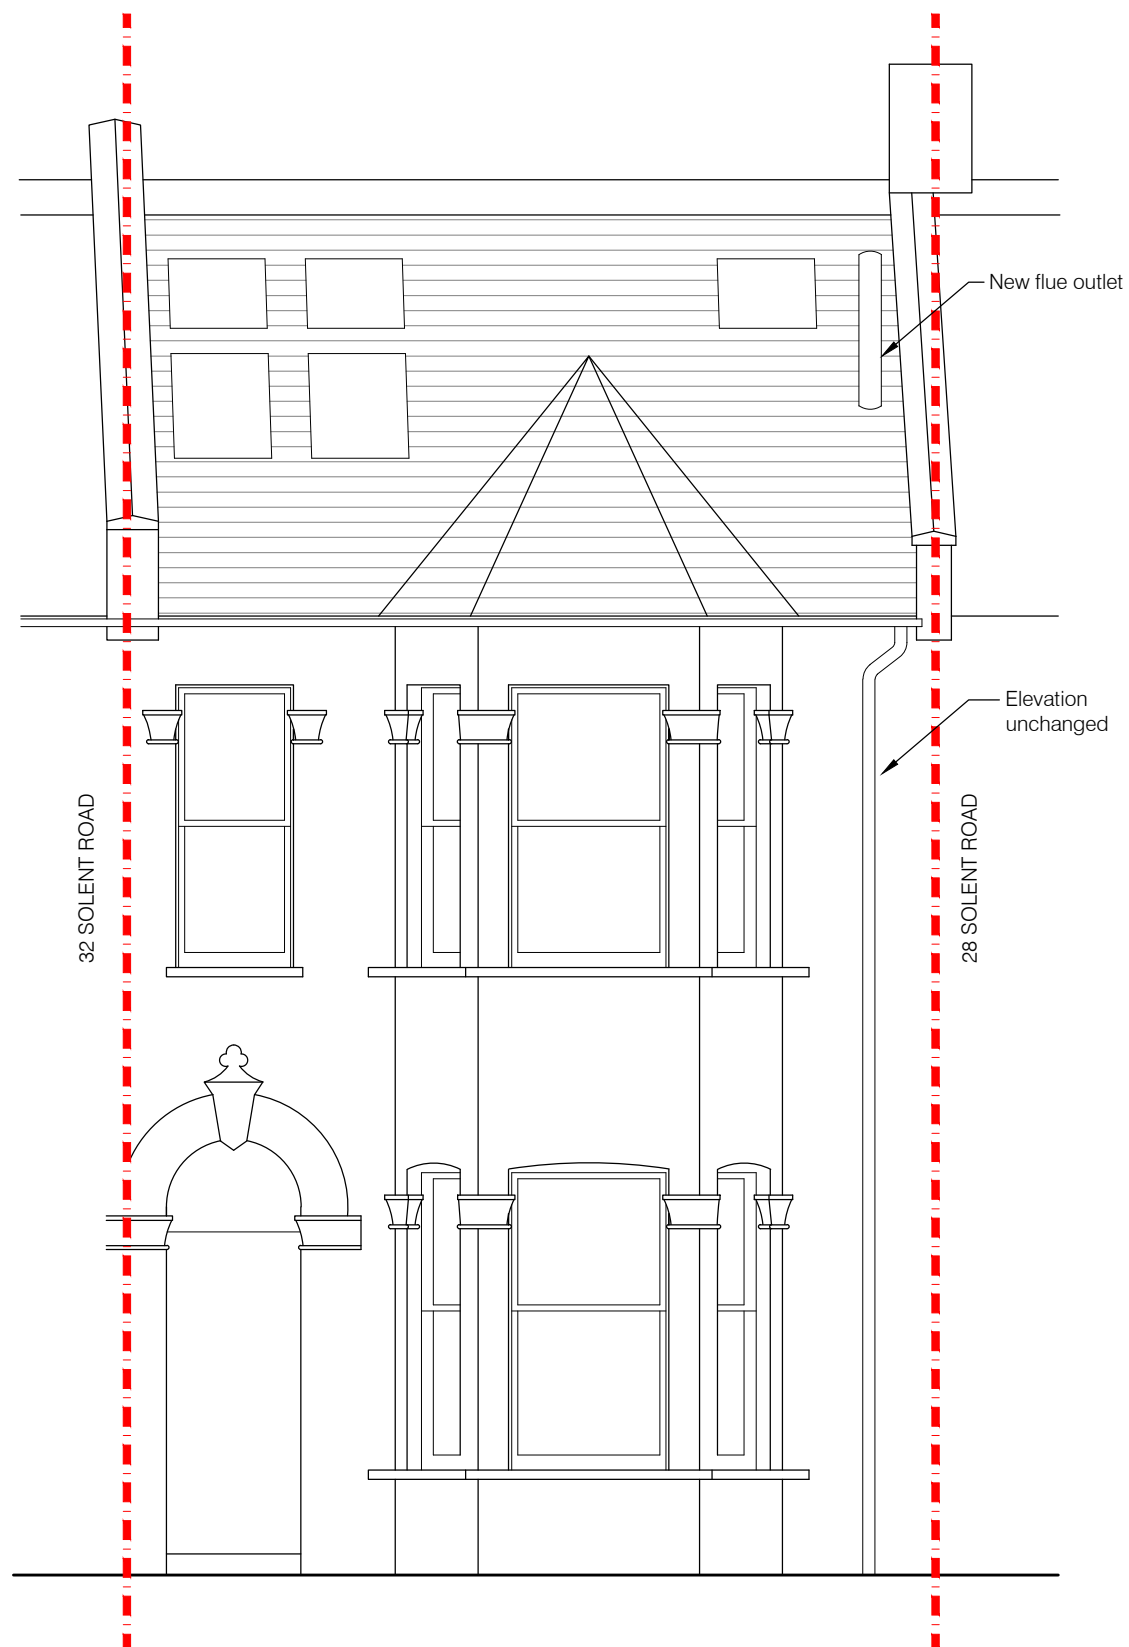

01 Proposed Front Elevation
2015 1 : 50 @ A3

02 Proposed Rear Elevation
2015 1 : 50 @ A3

REV	DATE	DESCRIPTION	DRAWN BY
/	12.10.21	FOR PLANNING	JR

PLANNING APPLICATION

project title
30 Solent Road
London NW6 1TU

Drawing Title


Elevations
Proposed

drawing number revision

2107 PA GA 2015 /

scale
1:50 @A3

date / drawn by / checked by
12.10.2021 / JR / CA

 

studio A303.1
the biscuit factory
100 clements road
london se16 4dg
tel. 020 7231 4361
www.craftarchitects.co.uk

CRAFT
ARCHITECTS