



PROPOSED FRONT ELEVATION

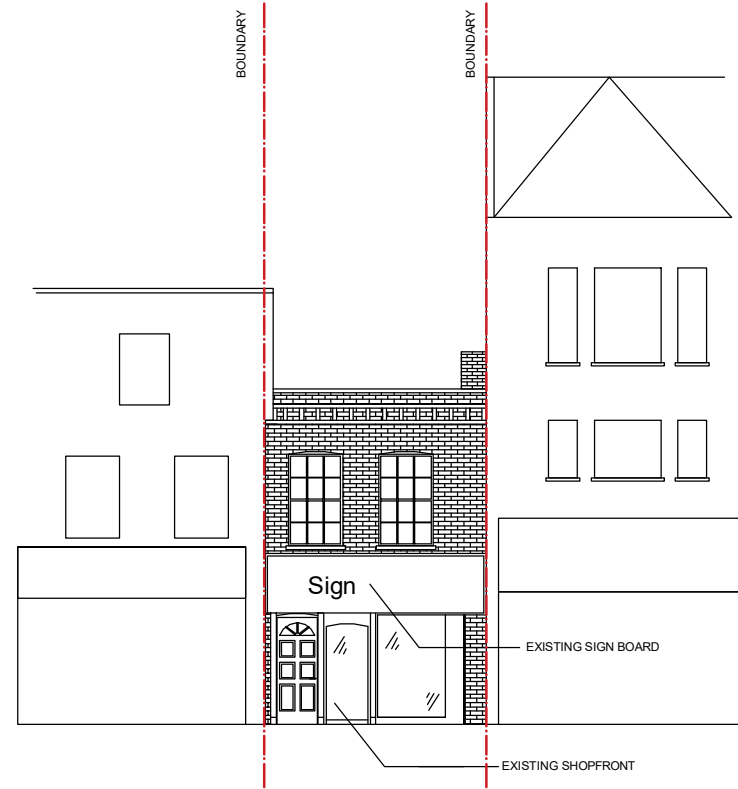

EXISTING FRONT ELEVATION

 

PROJECT: 147 HIGHGATE ROAD NWS 1LJ	
DRAWING NO: E_001	
DRAWING TITLE: FRONTELEVATION	
SCALE: 1:100	DATE: 09.07.2021
ITU STUDIO LTD itustudio@gmail.com T: 07491258462 Ibrahim Turk	
URASTAR CONSTRUCTION LTD urastarconstruction@gmail.com T: 07983459155 Ahmet Ertek	
E2 CONSTRUCTION LTD e2construction@gmail.com T: 07862347616 Emre Turkoglu	