
 
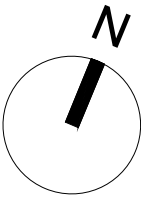


PROPOSED ROOF PLAN

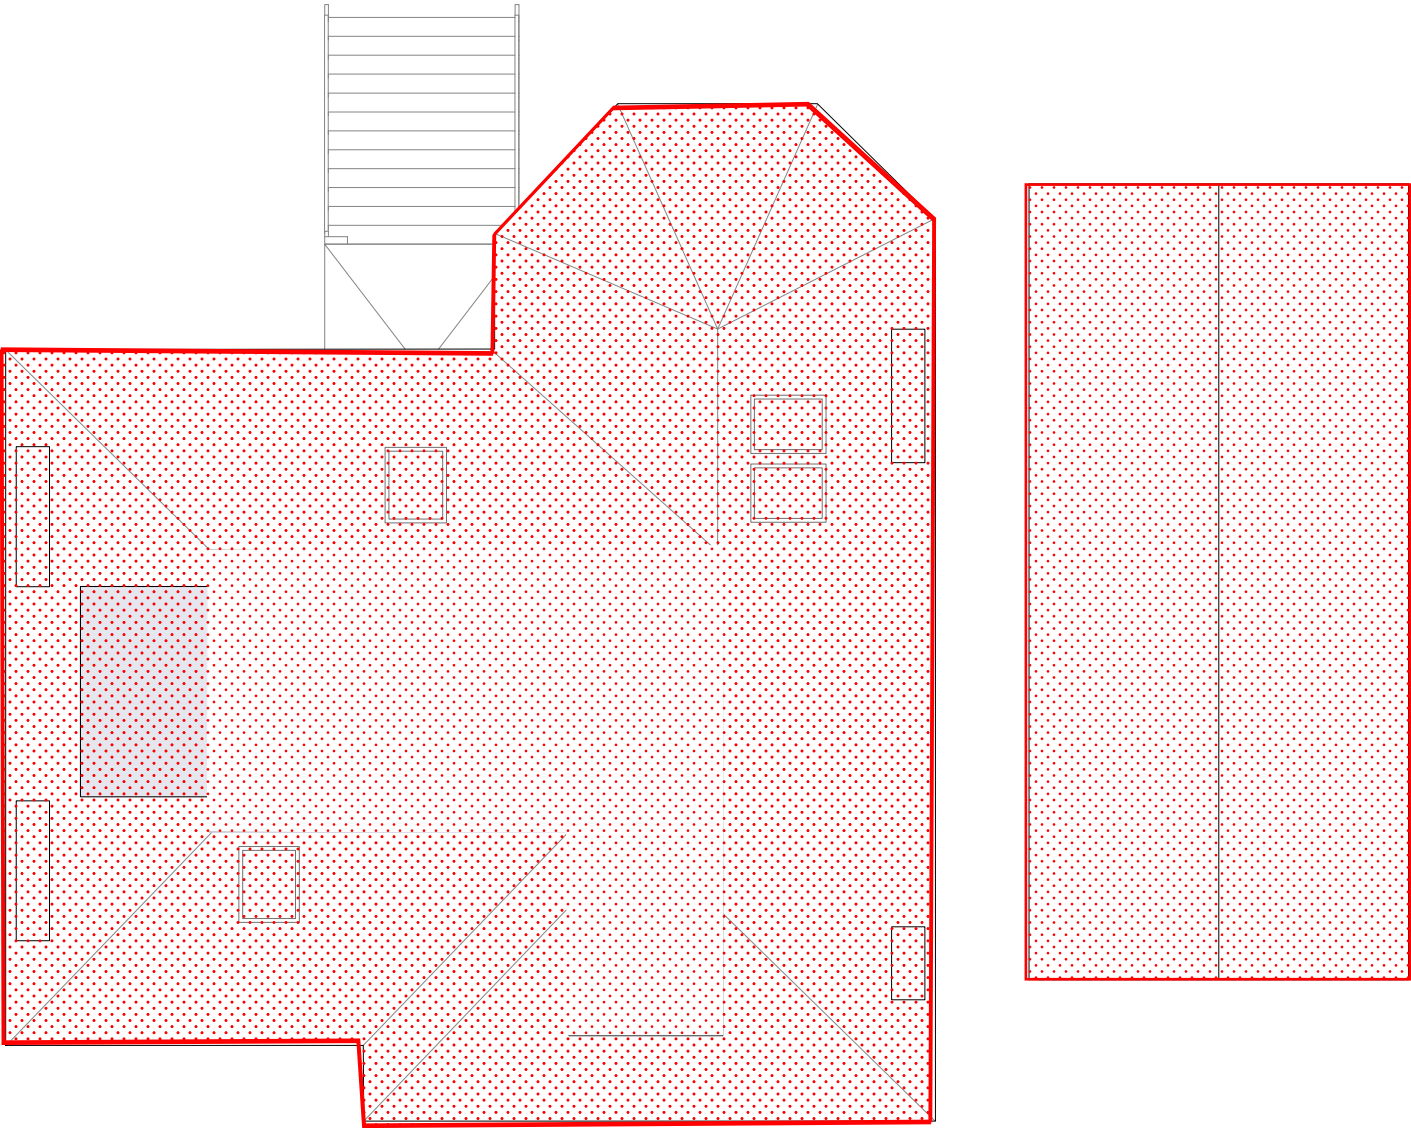

PLANNING

PROPOSED

|              |            |               |        |          |              |                    |               |                                   |          |      |      |          |          |   |                      |                       |           |
|--------------|------------|---------------|--------|----------|--------------|--------------------|---------------|-----------------------------------|----------|------|------|----------|----------|---|----------------------|-----------------------|-----------|
| Work Package | Cost Check | Info/Briefing | Tender | Contract | Construction | Date<br>08.02.2018 | Revision<br>A | Description<br>Existing Roof Plan | Drawn by | Date | Ref. | Revision | Drawn by | Project<br>20 Thurlow Road<br>Proposed Roof Plan<br>20 Thurlow Rd<br>LONDON NW3 5PP, UK | Project Code<br>1802 | Drawing Number<br>105 | Rev.<br>A |
|              |            |               |        |          |              |                    |               |                                   |          |      |      |          |          |   | Date 08.02.2018      | Scale 1:100           | at A3     |