



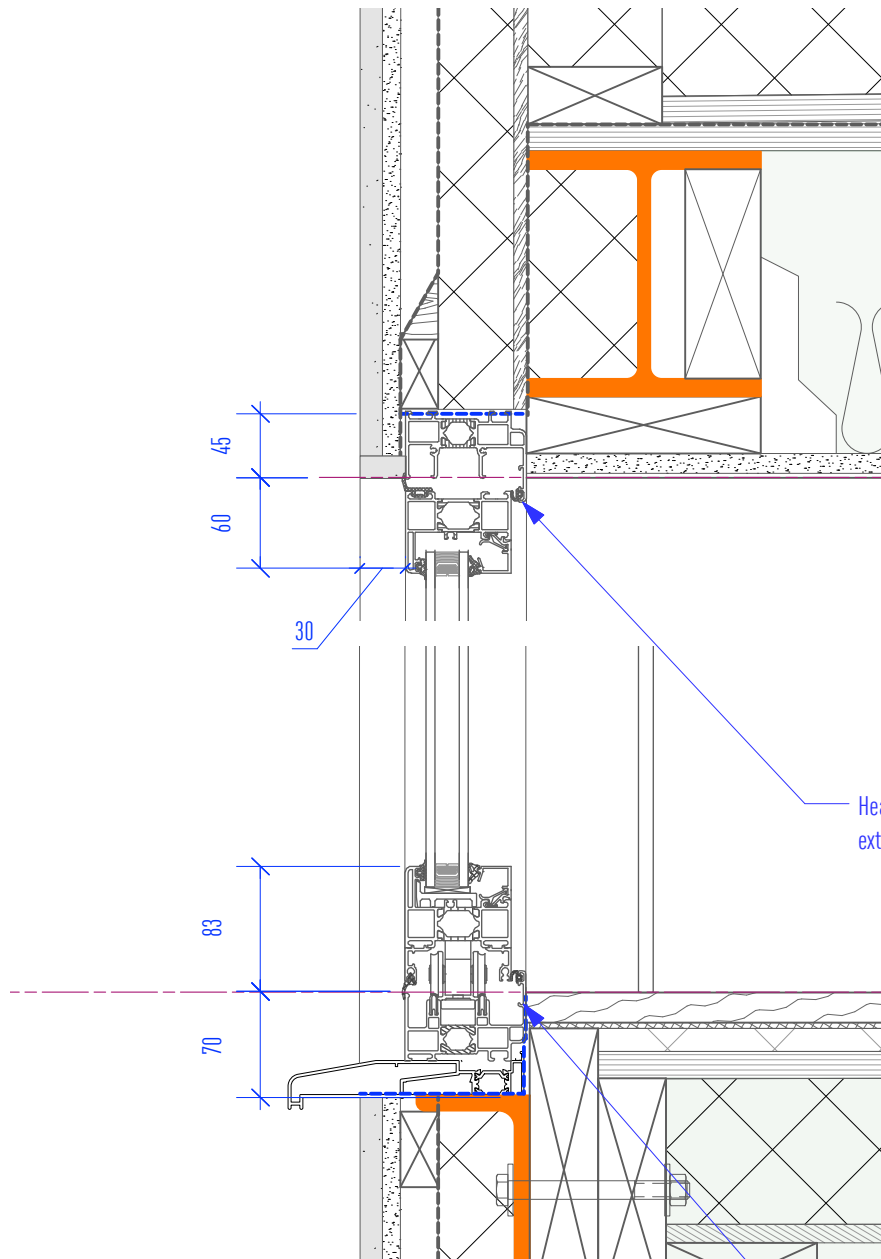


01 - Sliding Door System
1:25@A3

Head recessed behind
external render finish


Cill set down to allow flush finish with floor
finish

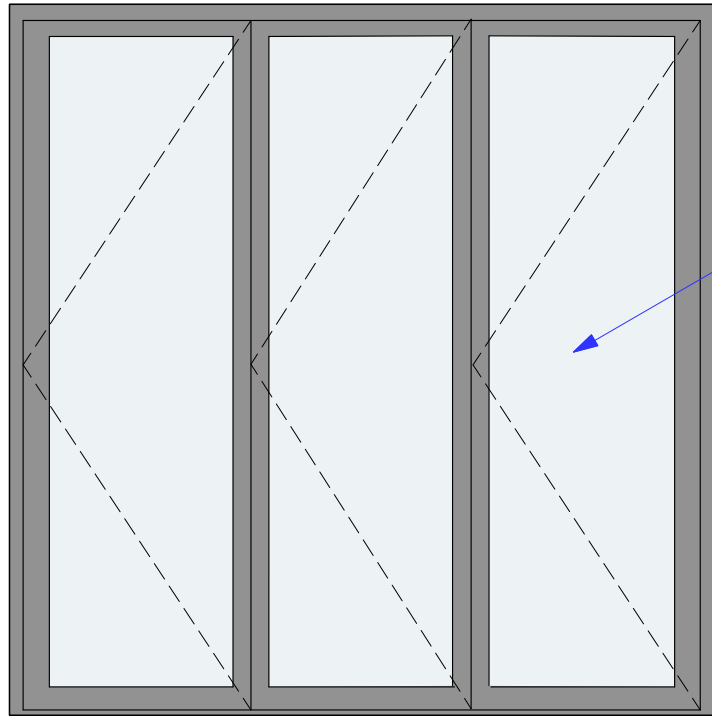

Express bi-folding doors
XP View Bi-fold System
3 panel bi-folding system

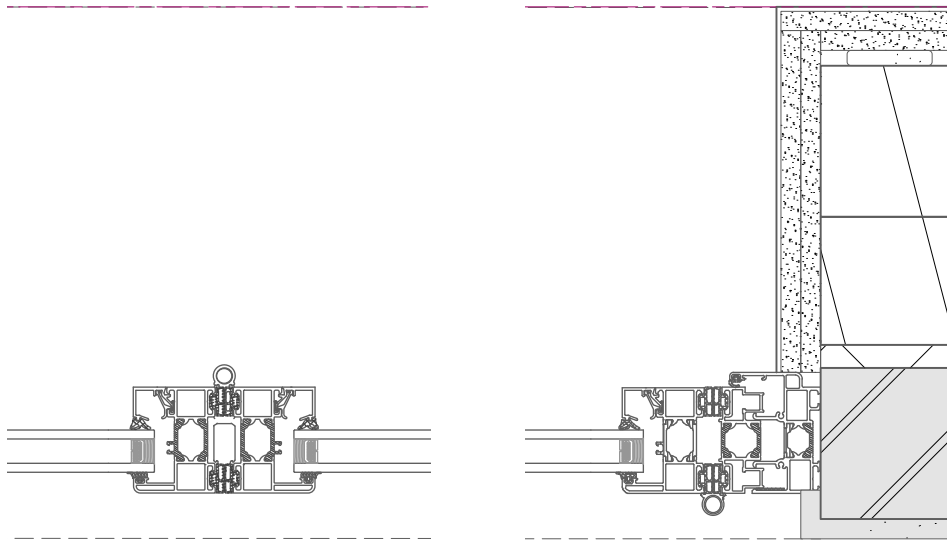


03 - Jamb and Mullion Detail
1:5@A3

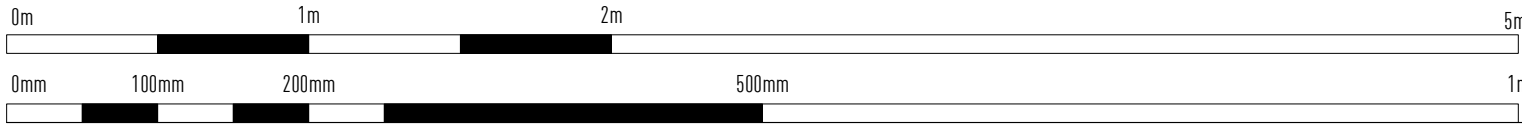

Revisions	Notes
	Colour - RAL 7016

Information contained within this drawing is the sole copyright of Dominic Lamb Architects Ltd. and is not to be reproduced without express permission. No implied license exists. This drawing is not to be used for land transfer or valuation purposes. All dimensions & levels are to be checked on site by the contractor. Issued for purposes indicated only. Drawing errors and omissions are to be reported to the architect.

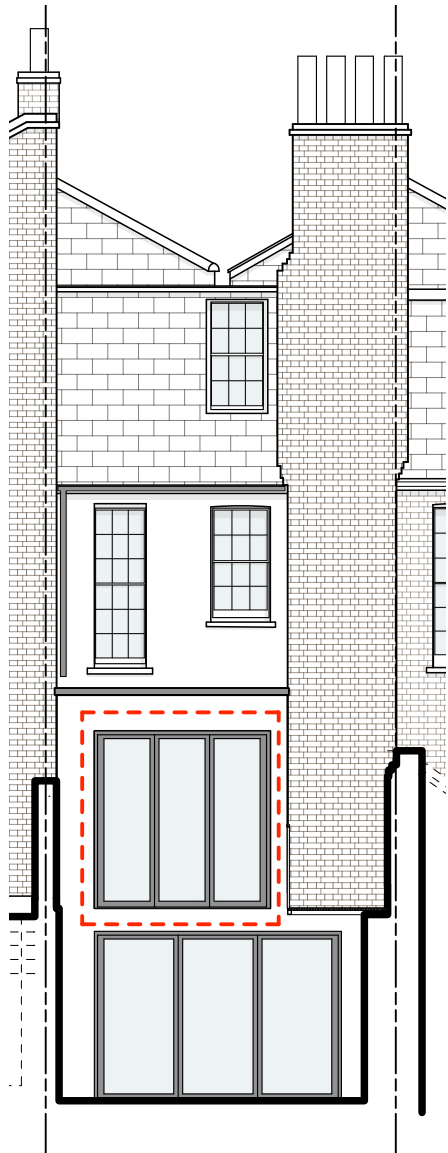

00 - Rear Elevation - Key Plan
1:100@A3

Client
Mr and Mrs J Myerson
Project
**131 Arlington Road
Camden**
Project Number
248

Drawing Title
**Window Details
Sliding Door System**

DOMINIC
LAMB
ARCHITECTS
6a Watlings Place, 108 Tower Bridge Road, London SE13 3JH
studio@lamb.london
+44 (0)7766 220003
lamb.london

Status	Drawn	Checked
Planning Condition Discharge	DL	DL
Scale 1:5@A3	Date 23/06/19	Revision
Drawing Number 248-dw01		P1