


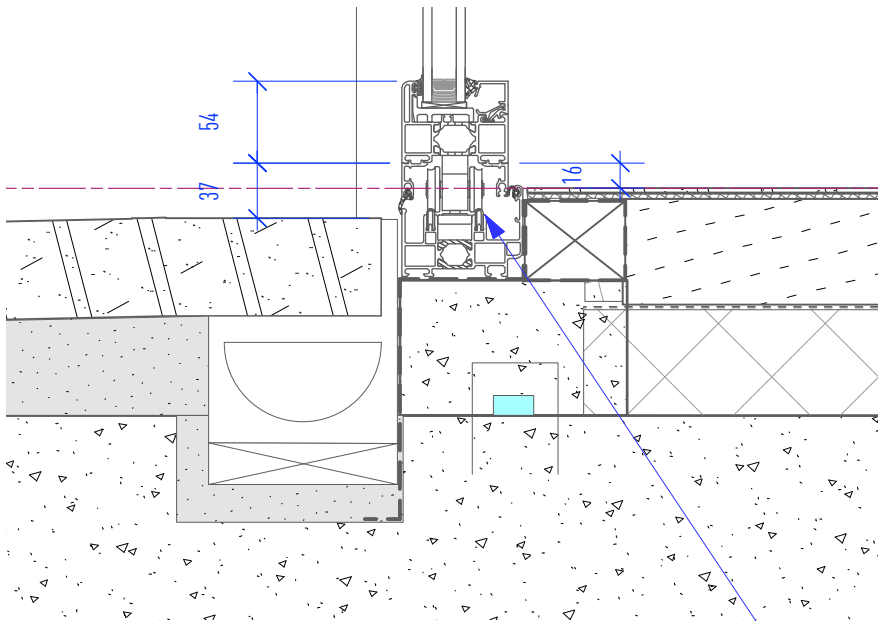


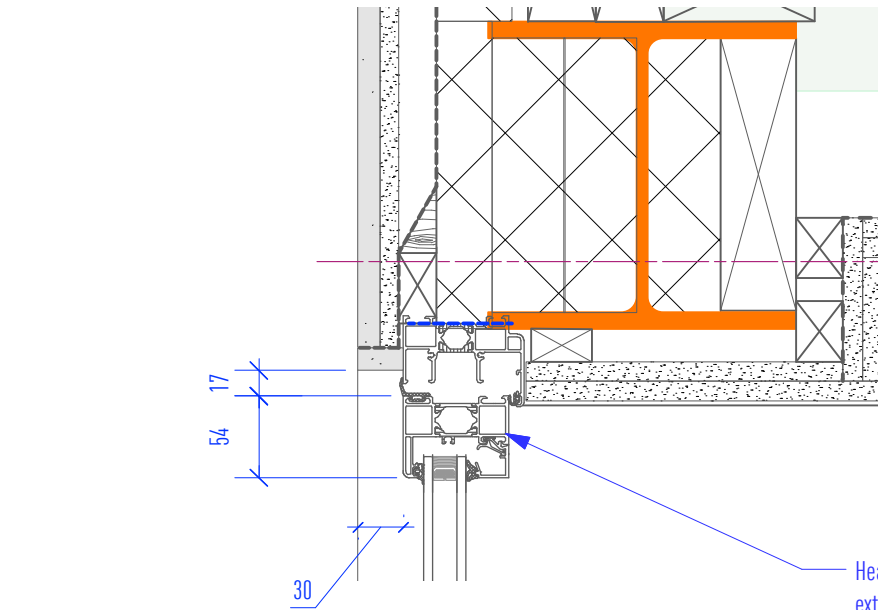


02 - Head and Cill Detail
1:5@A3

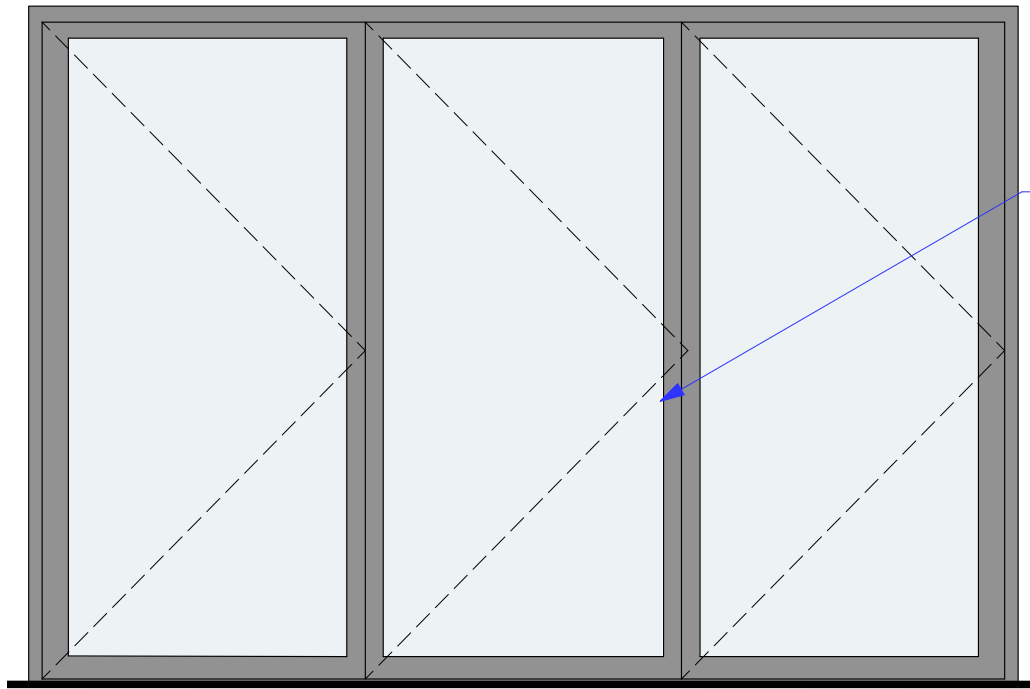


01 - Bi-Fold Door System
1:25@A3

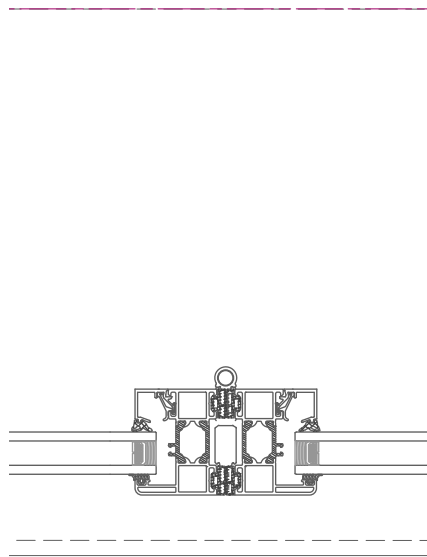

03 - Jamb and Mullion Detail
1:5@A3

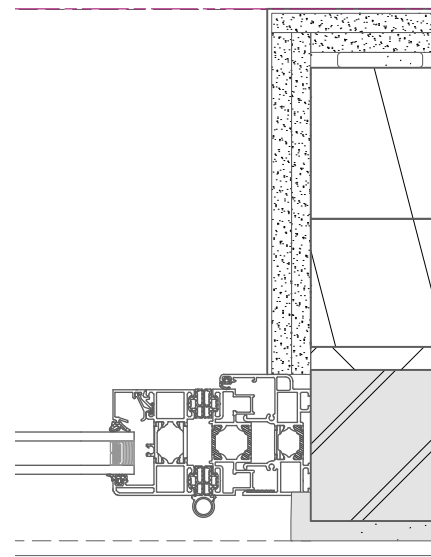

00 - Rear Elevation - Key Plan
1:100@A3

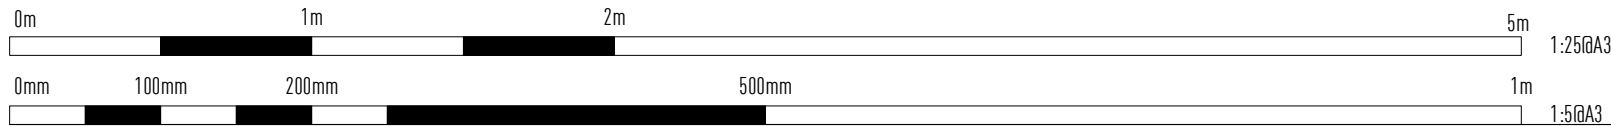

Revisions

Notes

Colour - RAL 7016

Information contained within this drawing is the sole copyright of Dominic Lamb Architects Ltd. and is not to be reproduced without express permission. No implied license exists. This drawing is not to be used for land transfer or valuation purposes. All dimensions & levels are to be checked on site by the contractor. Issued for purposes indicated only. Drawing errors and omissions are to be reported to the architect.

Client
Mr and Mrs J Myerson

Project
**131 Arlington Road
Camden**

Project Number
248

DOMINIC
LAMB
ARCHITECTS

6a Watlings Place, 108 Tower Bridge Road, London SE13 3JH
studio@lamb.london
+44 (0)7766 220003
lamb.london

Drawing Title
**Window Details
Bi-folding Door System**

Status	Drawn	Checked
Planning Condition Discharge	DL	DL
Scale 1:5@A3	Date 23/06/19	Revision
Drawing Number 248-dw02		P1