




CAMDEN MARKET		
Level	Long Stable Existing and Proposed North + South Elevations	
-		
Scale	Date	Drawn By
1:100 A1 1:200 A3	16.02.21	M.L.
Rev	Date	Description
C	17.09.2021	pre-app comments
Drawing Number	Project Number	
F99GEN_LAB8_XX_00_DR_A_000_03	P99GEN	

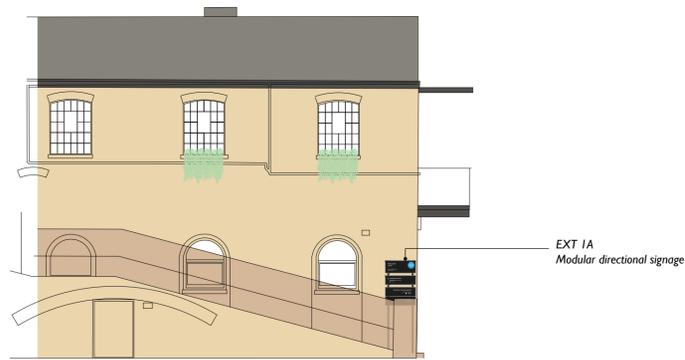


**06 PROPOSED NORTH ELEVATION**  
SCALE 1:100 @A1

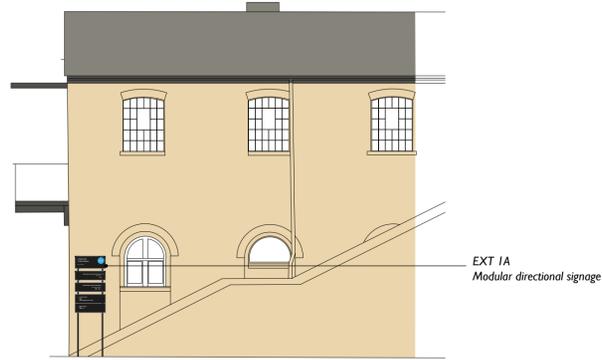


**05 PROPOSED SOUTH ELEVATION**  
SCALE 1:100 @A1

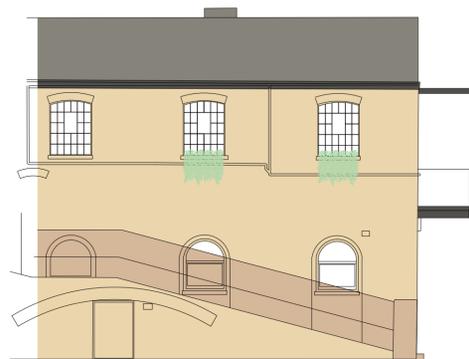

**06 EXISTING NORTH ELEVATION**  
SCALE 1:100 @A1

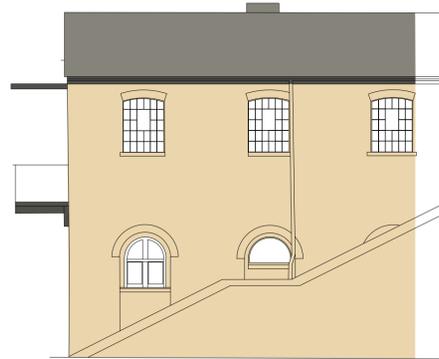

**05 EXISTING SOUTH ELEVATION**  
SCALE 1:100 @A1

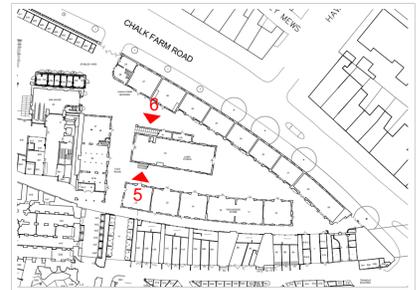

● DRAFT ○ TENDER ○ CONSTRUCTION

This drawing is copyright LabTech. Do not scale from this drawing. Drawings to be read in conjunction with all other architectural and design consultant information. All dimensions and levels to be checked on site by the contractor and such dimensions to be his responsibility. Report all drawing errors, omissions and discrepancies to the architect.

**LABTECH**