

03 EXISTING NORTH ELEVATION

SCALE 1:100 @A1




04 EXISTING SOUTH ELEVATION

SCALE 1:100 @A1

1:100	0	1	2	5	10 m
Δ1	1.0			The second second	1

	CAMDEN MARKET					
Level	Provender Existing North + South Elevations					
Scale	Date	Drawn By				
1:100 A1 1:200 A3	16.02.21	M.L.				
Rev	Date	Description				
В	17.09.2021	pre-app comments				
Drawing Nu	Drawing Number Project Number					
P99GEN_LABS_XX_00_DR	_A_000_04	P99GEN				

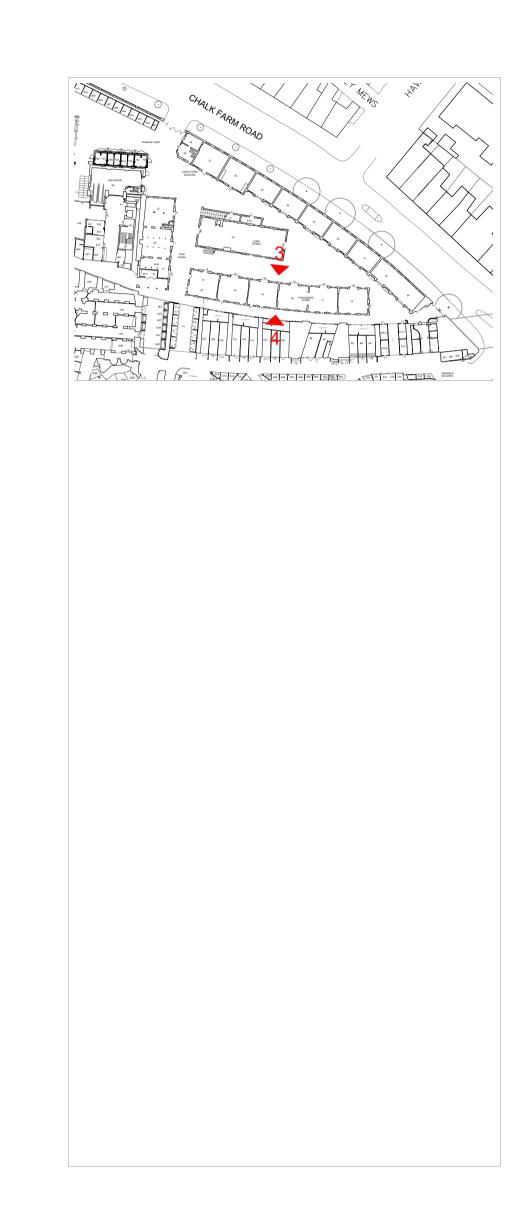

● DRAFT ○ TENDER ○ CONSTRUCTION

This drawing is copyright LabTech. Do not scale from this drawing. Drawings to be read in conjunction with all other architectural and design consultant information. All dimensions and levels to be checked on site by the contractor and such dimensions to be his responsibility. Report all drawing errors, omissions and discrepancies to the architect.

LABTECH