





PROPOSED SIDE ELEVATION

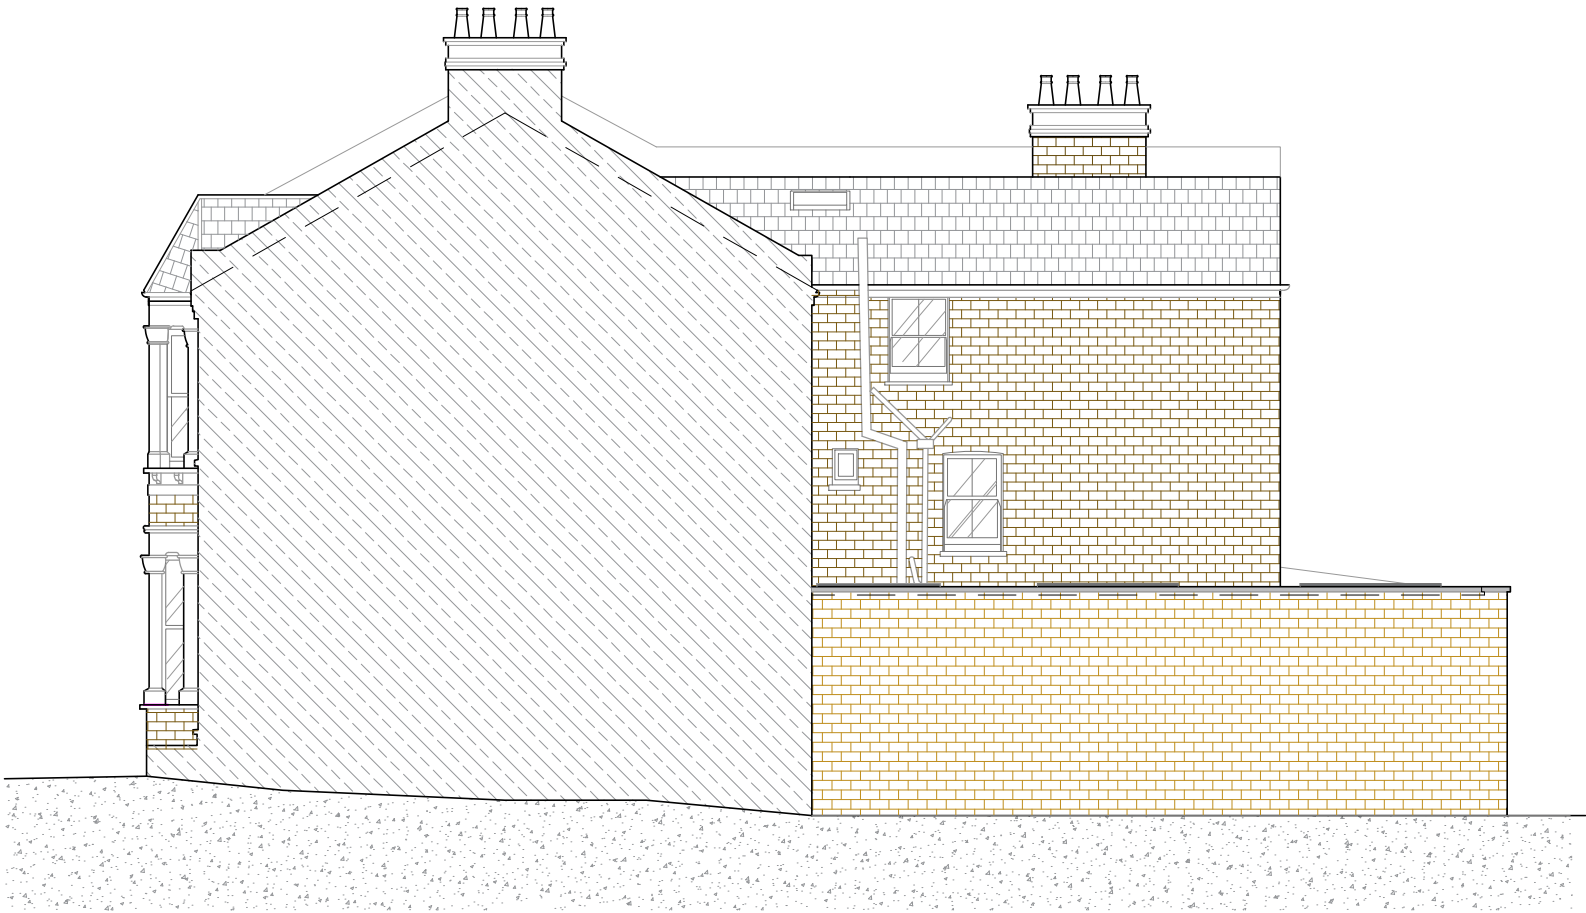

PROPOSED REAR ELEVATION

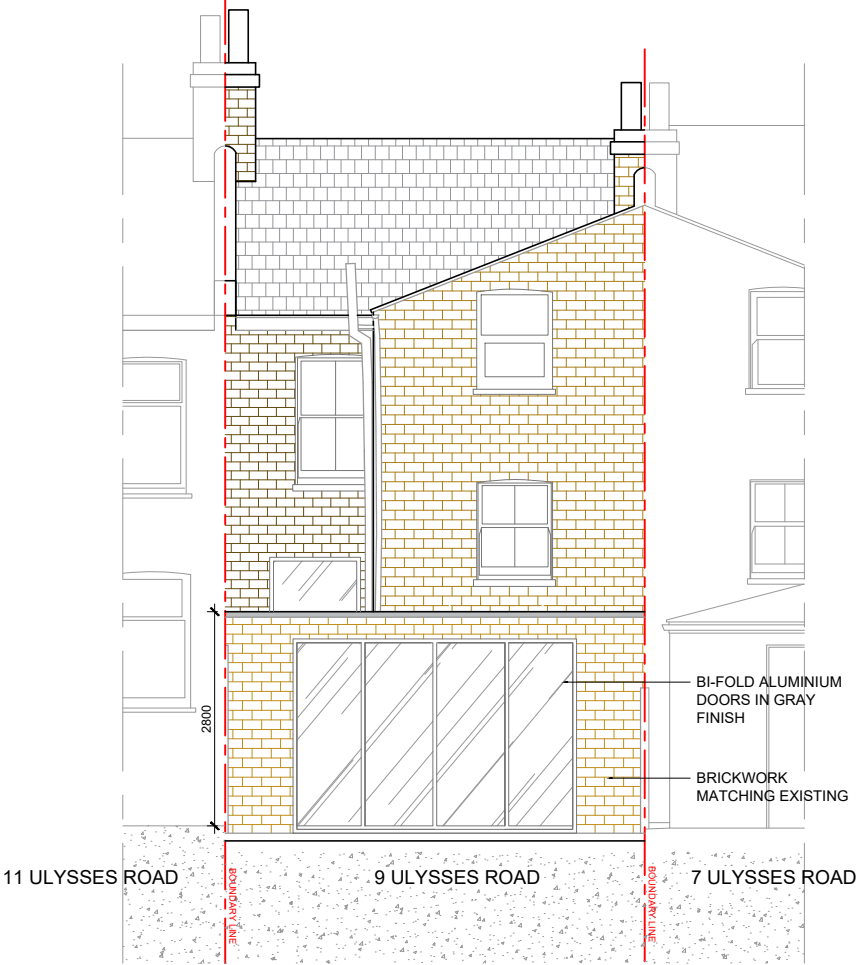

PROPOSED ROOF

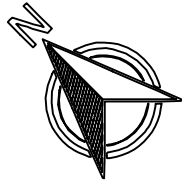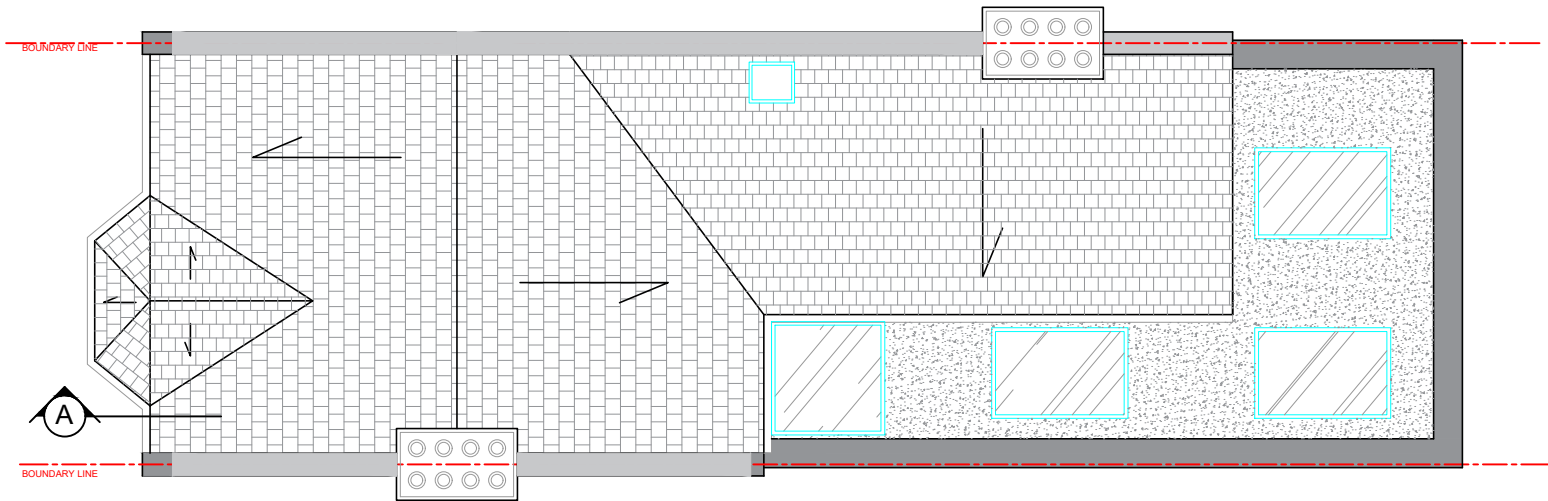

Project GROUND FLOOR REAR EXTENSION	London Structural Design Ltd		
	Address 9 ULYSSES ROAD NW6 1ED GROUND FLOOR FLAT	Date 10/2021	Number A3
	Title PROPOSED ELEVATIONS & ROOF VIEW	Scale 1:100@A3	Drawn By RP