

EXISTING FRONT ELEVATION





EXISTING SIDE ELEVATION



EXISTING REAR ELEVATION



EXISTING ROOF

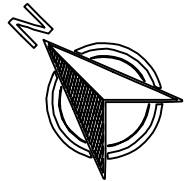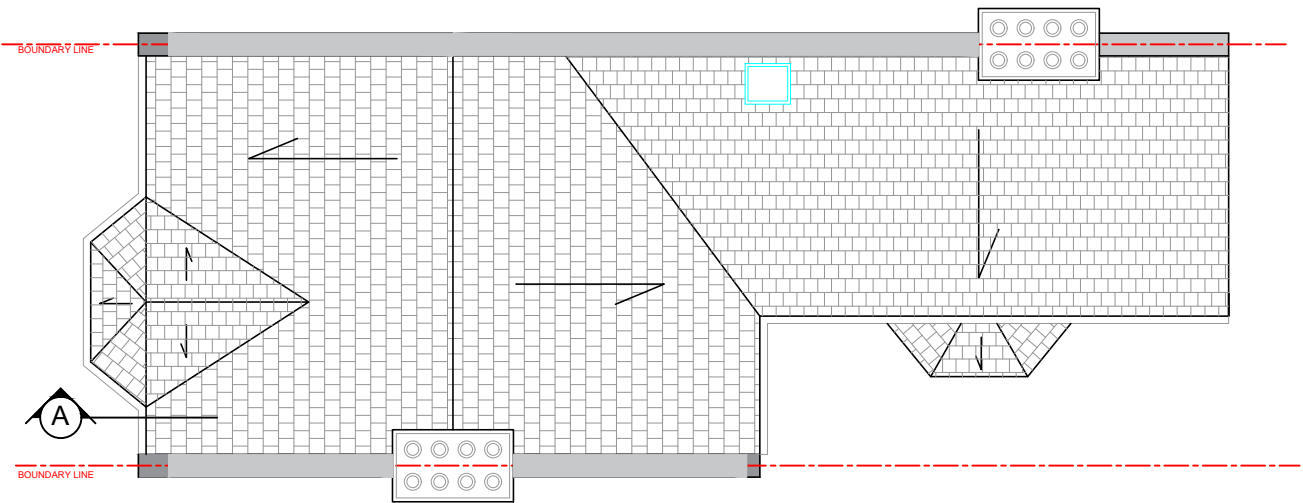

Project LOFT CONVERSION	London Structural Design Ltd		
	Address	9 ULYSSES ROAD NW6 1ED FIRST FLOOR FLAT	Date 10/2021
	Title	EXISTING ELEVATIONS & ROOF VIEW	Number A1
		Scale 1:100@A3	Drawn By RP