

EXISTING TEF/VF ANTENNA ON MAIN SUPPORT POLE

EXISTING TEF ANTENNA ON OFFSET BRACKET

EXISTING TEF AC DISTRIBUTION BOARD

EXISTING TEF FLEXI-BTS DUAL RF MODULE
MOUNTED ON HANDRAIL

EXISTING TEF 4No. KATHREIN 78210623
COMBINER MOUNTED ON HANDRAIL

EXISTING TEF 300mm WIDE CABLE TRAY

EXISTING OLO ANTENNAS ON FREESTANDING FRAME

EXISTING OLO CABINETS ON STEEL GRILLAGE

EXISTING OLO CABINETS ON STEEL GRILLAGE

EXISTING VF FLEXI-BTS SYSTEM MODULE, VF
RRU & SINGLE RF MODULE MOUNTED ON
HANDRAIL

EXISTING 1100 HIGH FREE-STANDING HANDRAIL

EXISTING OLO ANTENNA AND DISH
ON TRIPOD SUPPORT FRAME

EXISTING OLO POLE MOUNTED ANTENNA

EXISTING OLO ANTENNA AND
DISH ON TRIPOD SUPPORT
FRAME

EXISTING OLO F/S FRAME

EXISTING WINDOW
CLEANING GANTRY

UPPER ROOF
LEVEL +31.2m

LOWER ROOF LEVEL
+27.2m

EXISTING TEF/VF ANTENNA
ON MAIN SUPPORT POLE

EXISTING TEF ANTENNA ON
OFFSET BRACKET

EXISTING 2No. VF RRU FIXED TO
EXISTING HANDRAIL

EXISTING TEF L18/U21 FLEXI-BTS
DUAL RF MODULE MOUNTED ON
HANDRAIL

EXISTING TEF
COMBINERS

EXISTING TEF EQUIPMENT CABINETS ON STEELWORK

EXISTING 1No. TEF FPF 42U

EXISTING ROOF VENTS

EXISTING WINDOW CLEANING GANTRY

EXISTING ROOFTOP ACCESS DOOR TO LOWER ROOF
LEVEL

EXISTING MBNL 10m HIGH ROOF-TOWER ON
GRILLAGE AND 1100mm HIGH FIXED HANDRAIL

EXISTING TEF 2No. SPLITTERS + 2No. KATHREIN MHA
ON EXISTING FREESTANDING HANDRAIL

EXISTING TEF ANTENNA ON
OFFSET BRACKET

EXISTING TEF/VF ANTENNA
ON MAIN SUPPORT POLE

EXISTING SITE PLAN (1:250)

The drawings comply with TEF & Vodafone Standard ICNIRP guidelines.
Designed in accordance with CTIL document: SDN0013

ALL DIMENSIONS ARE IN mm UNLESS NOTED OTHERWISE

N.G.R | E: 529315 | N: 182245

CONCESSION REQUIRED | YES

NOTES:

NOTES:
EXISTING WINDOW CLEANING CRADLE
& GANTRY IS NOT IN USE & HAS
BEEN LEFT REDUNDANT

A	Issued for Approval	GGR	RA	25.04.21
REV	MODIFICATION	BY	CH	DATE



Unit E, Madison Place, Northampton Road,
Manchester, M40 5AG
Tel: 0161 785 4500
Fax: 0161 785 4501
Web: www.clarke-telecom.com





CTIL - 5G LONDON

Cell Name	Opt.
MAPLE HOUSE	A

Cell ID No		
CTIL	TEF	VF
13648130	35997	78789

Site Address / Contact Details	
MAPLE HOUSE 149 TOTTENHAM COURT ROAD LONDON W1T 7NF	

Drawing Title: EXISTING SITE PLAN	
Purpose of issue: PLANNING	Dwg Rev:
Drawing Number: 200	A
Surveyed By: RA	Original Sheet Size: A3
Drawn: GGR	Date: 25.04.21
Checked: RA	Date: 25.04.21
Pack Issue: B	

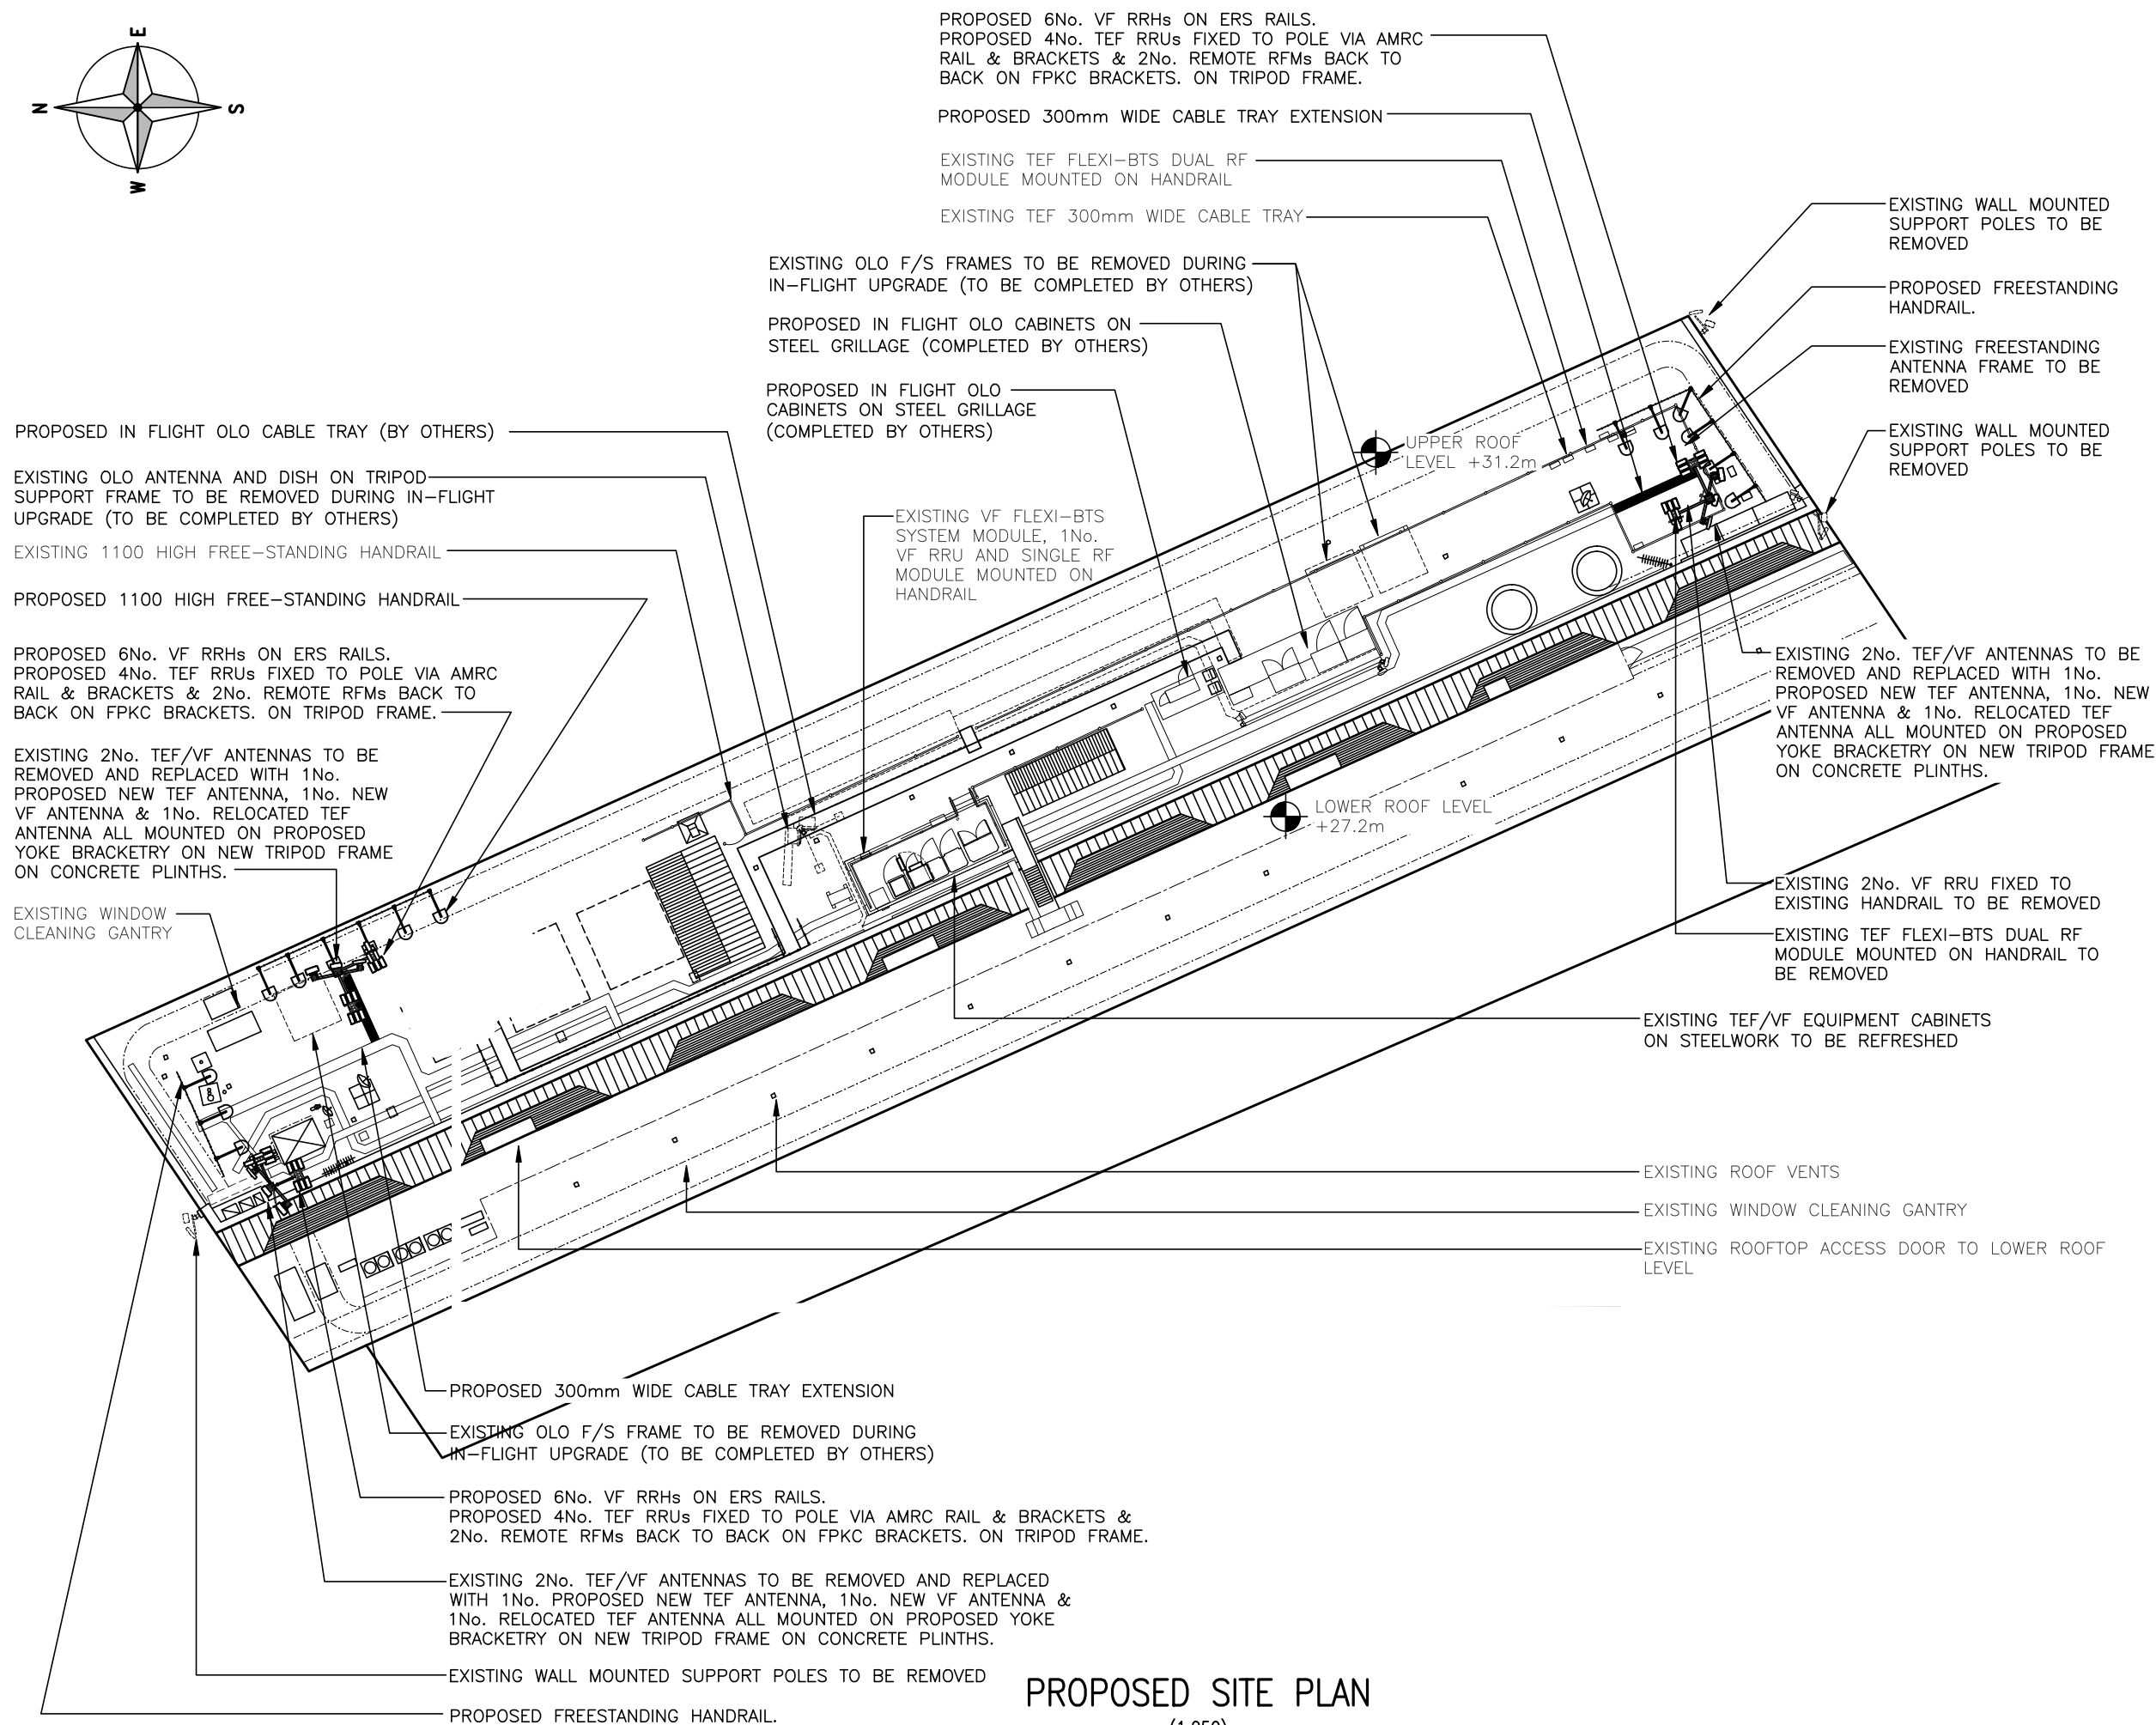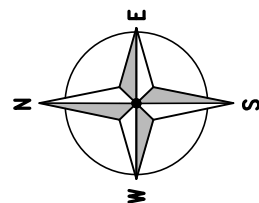

PROPOSED SITE PLAN
(1:250)

The drawings comply with TEF & Vodafone Standard ICNIRP guidelines.
Designed in accordance with CTIL document: SDN0013

ALL DIMENSIONS ARE IN mm UNLESS NOTED OTHERWISE				
N.G.R		E: 529315		N: 182245
CONCESSION REQUIRED			YES	
NOTES:				
NOTES: EXISTING WINDOW CLEANING CRADLE & GANTRY IS NOT IN USE & HAS BEEN LEFT REDUNDANT				
NOTES: EXISTING SITE PROVIDER AERIALS TO BE RE-LOCATED TO ALLOW FOR RELOCATION OF TEF ANTENNAS AT SECTOR 3				
A	Issued for Approval		GGR	RA 25.04.21
REV	MODIFICATION		BY	CH DATE



Unit E, Madison Place, Northampton Road,
Manchester, M40 5AG
Tel: 0161 785 4500
Fax: 0161 785 4501
Web: www.clarke-telecom.com




CTIL - 5G LONDON

Cell Name		Opt.
MAPLE HOUSE		A
Cell ID No		
CTIL	TEF	VF
13648130	35997	78789

Site Address / Contact Details	
MAPLE HOUSE 149 TOTTENHAM COURT ROAD LONDON W1T 7NF	

Drawing Title:		PROPOSED SITE PLAN	
Purpose of issue:		PLANNING	Dwg Rev:
Drawing Number:		201	A
Surveyed By:		Original Sheet Size:	Pack Issue:
RA		A3	
Drawn:	Date:	Checked:	Date:
GGR	25.04.21	RA	25.04.21
		B	

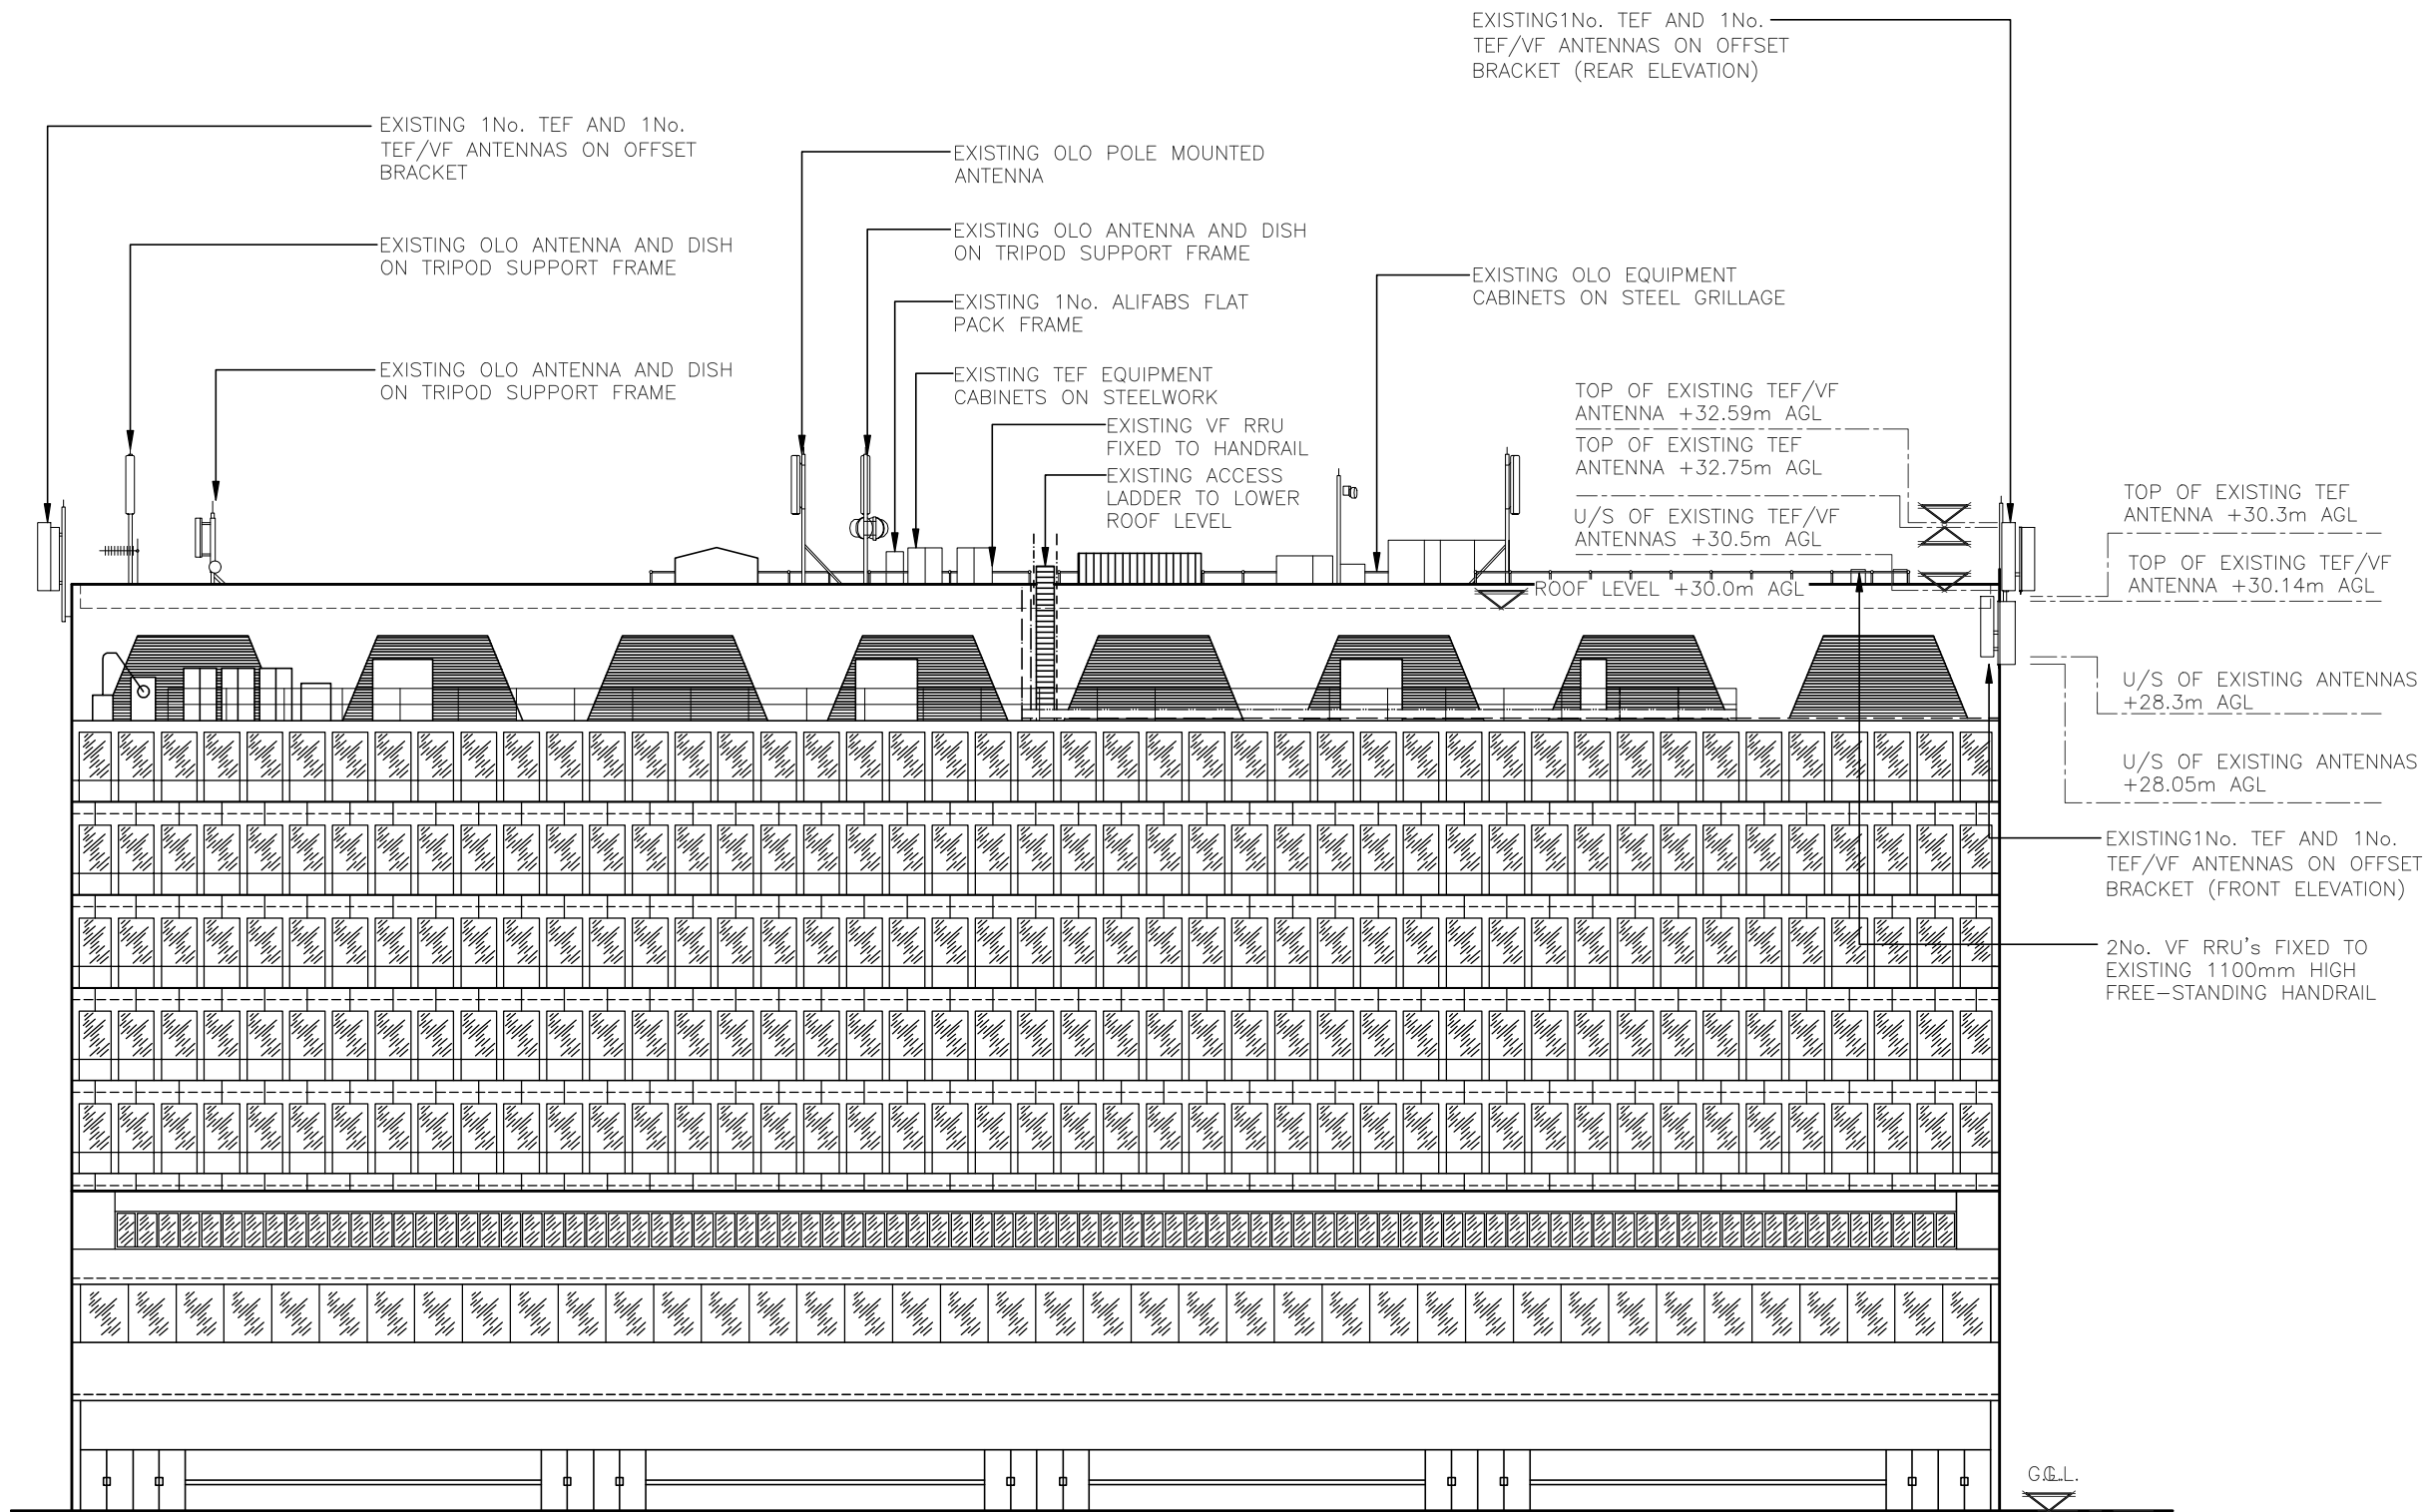

EXISTING WEST ELEVATION
(1:250)

The drawings comply with TEF & Vodafone Standard ICNIRP guidelines.
Designed in accordance with CTIL document: SDN0013

ALL DIMENSIONS ARE IN mm UNLESS NOTED OTHERWISE

N.G.R | E: 529315 | N: 182245

CONCESSION REQUIRED | YES

NOTES:

A	Issued for Approval	GGR	RA	25.04.21
REV	MODIFICATION	BY	CH	DATE



Unit E, Madison Place, Northampton Road,
Manchester, M40 5AG
Tel: 0161 785 4500
Fax: 0161 785 4501
Web: www.clarke-telecom.com




CTIL - 5G LONDON

Cell Name	Opt.
MAPLE HOUSE	A

Cell ID No		
CTIL	TEF	VF
13648130	35997	78789

Site Address / Contact Details	
MAPLE HOUSE 149 TOTTENHAM COURT ROAD LONDON W1T 7NF	

Drawing Title:			
EXISTING SITE ELEVATION			
Purpose of issue:			Dw Re
PLANNING			
Drawing Number:			A
300			
Surveyed By:		Original Sheet Size:	Pac Issu
RA		A3	
Drawn:	Date:	Checked:	Date:
GGR	25.04.21	RA	25.04.21
			B

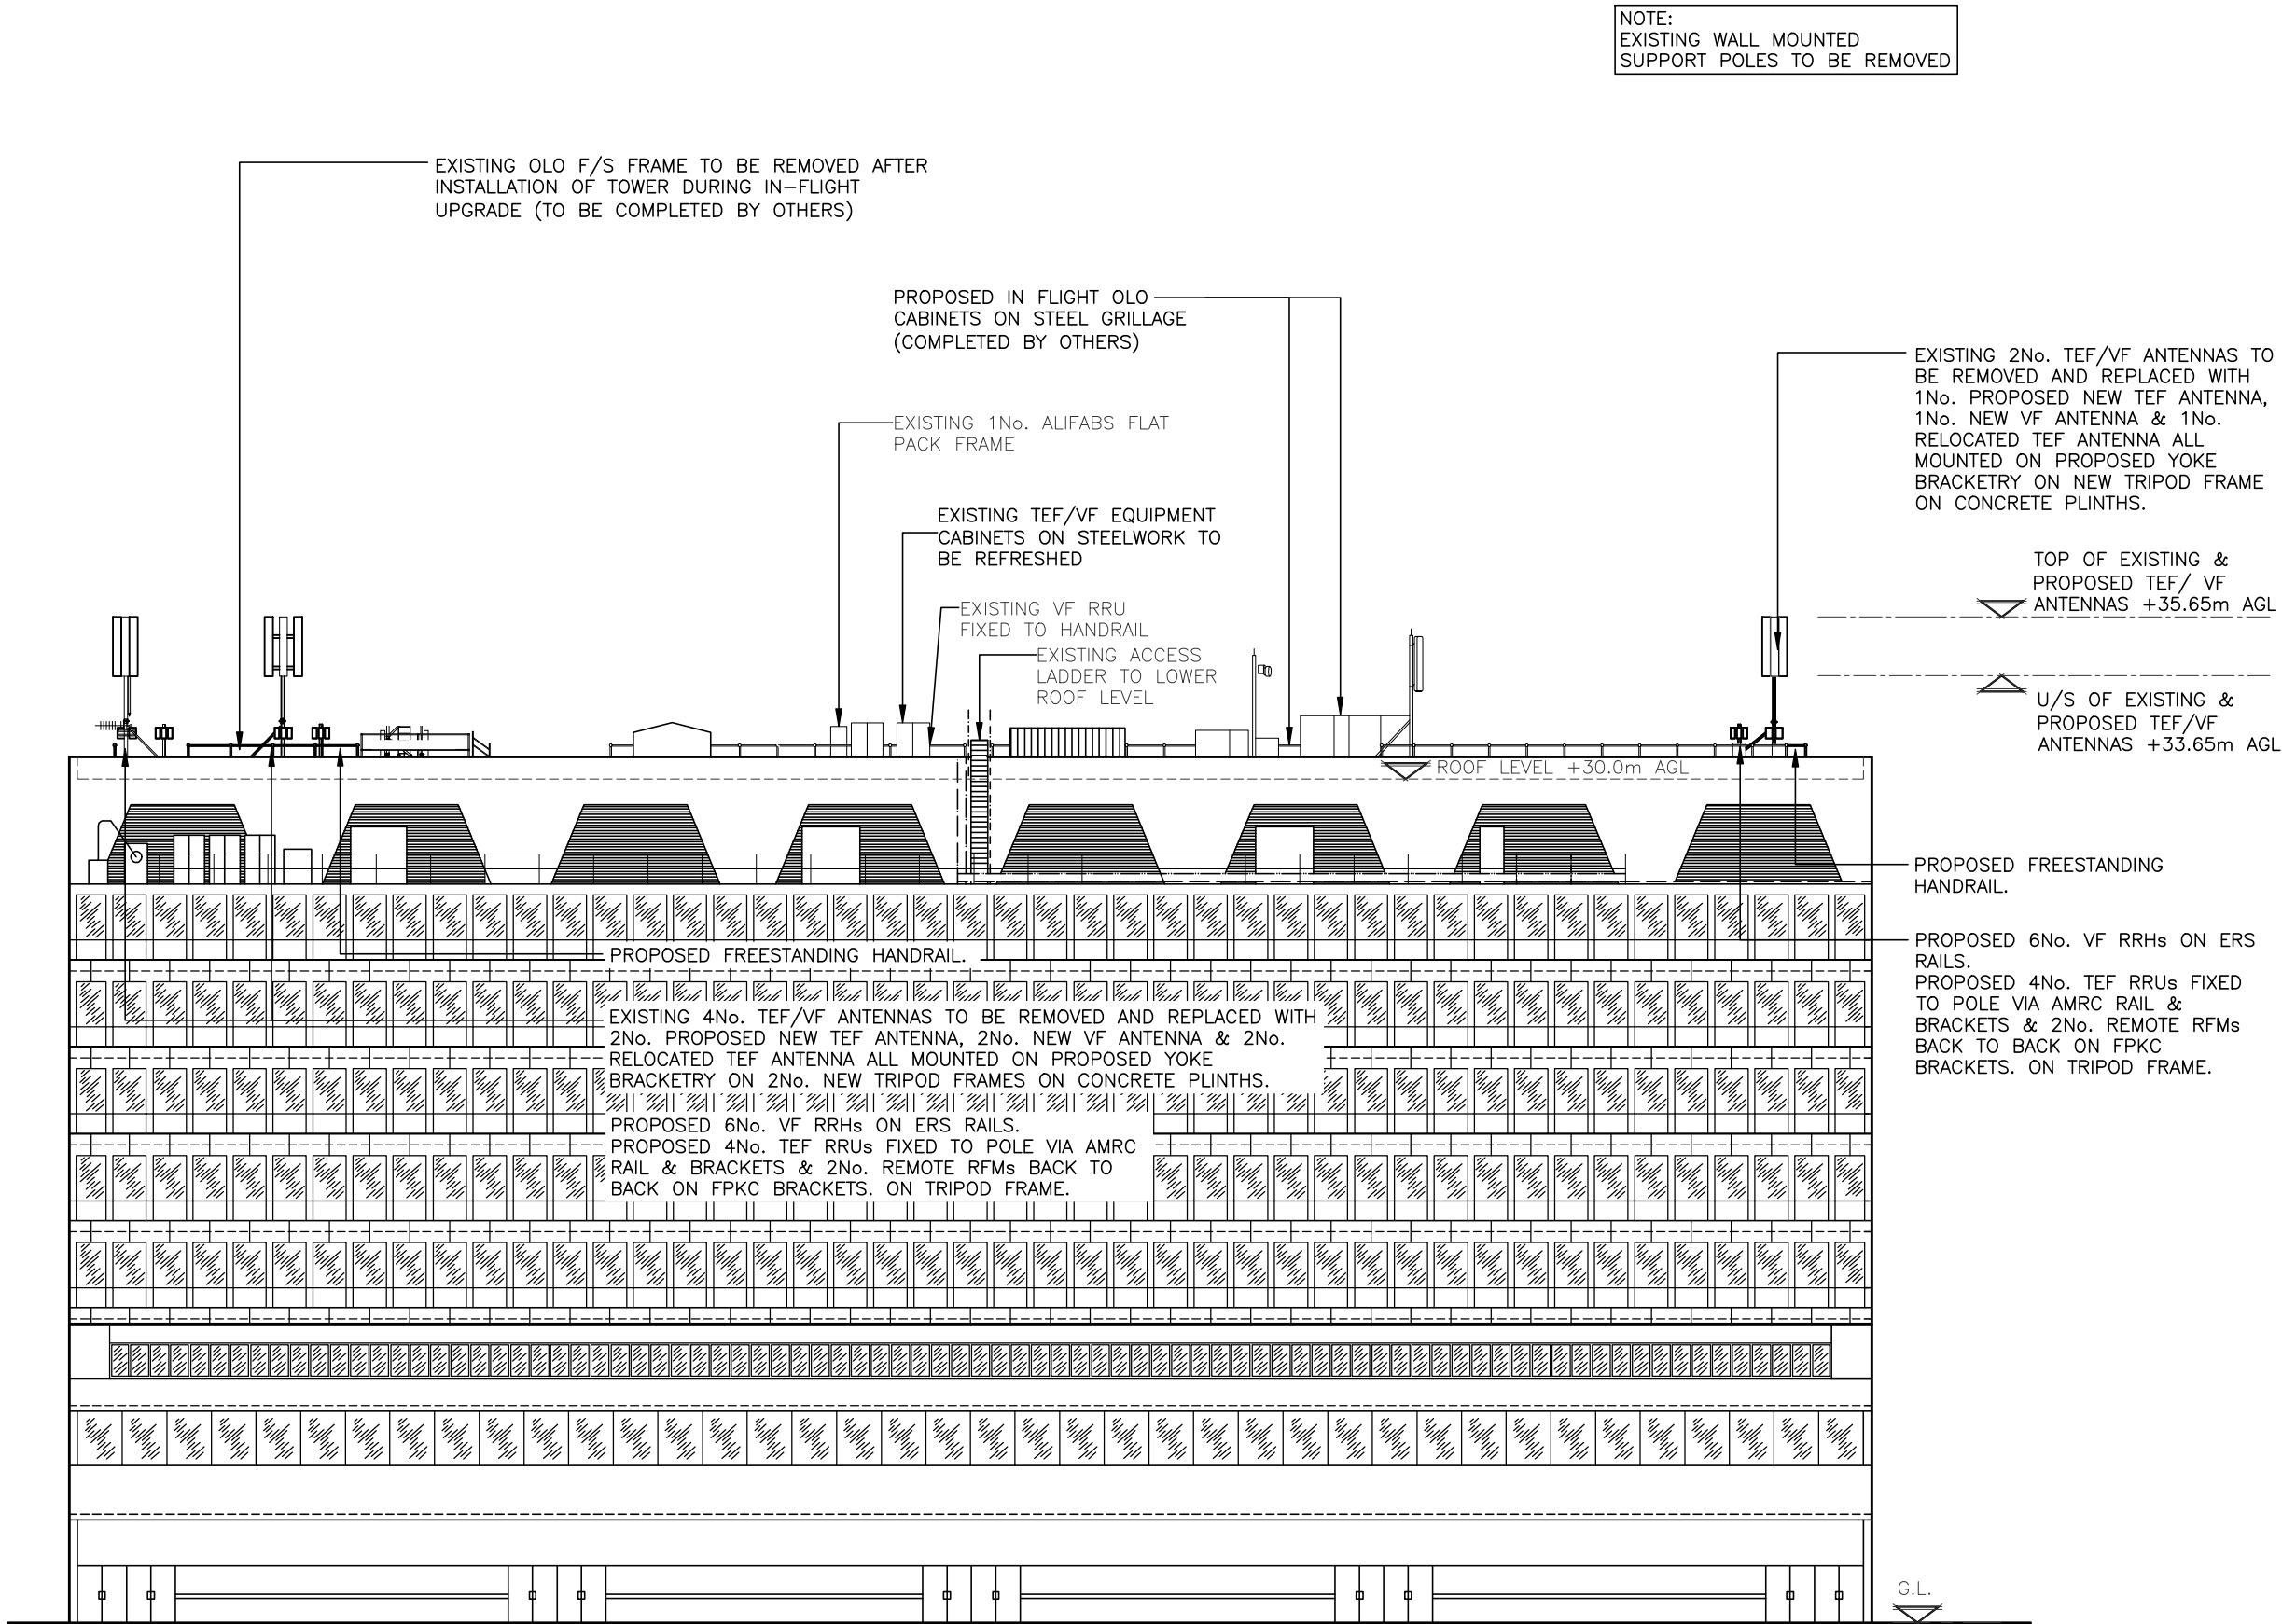

PROPOSED WEST ELEVATION
(1:250)

The drawings comply with TEF & Vodafone Standard ICNIRP guidelines.
Designed in accordance with CTIL document: SDN0013

ALL DIMENSIONS ARE IN mm UNLESS NOTED OTHERWISE

N.G.R | E: 529315 | N: 182245

CONCESSION REQUIRED | YES

NOTES:

A	Issued for Approval	GGR	RA	25.04.21
REV	MODIFICATION	BY	CH	DATE



Unit E, Madison Place, Northampton Road,
Manchester, M40 5AG
Tel: 0161 785 4500
Fax: 0161 785 4501
Web: www.clarke-telecom.com



CTIL - 5G LONDON

Cell Name	Opt.
MAPLE HOUSE	A

Cell ID No		
CTIL	TEF	VF
13648130	35997	78789

Site Address / Contact Details		
MAPLE HOUSE 149 TOTTENHAM COURT ROAD LONDON W1T 7NF		

Drawing Title: PROPOSED SITE ELEVATION			
Purpose of issue: PLANNING			Dwg Rev: A
Drawing Number: 301			Pack Issue: B
Surveyed By: RA	Original Sheet Size: A3		
Drawn: GGR	Date: 25.04.21	Checked: RA	Date: 25.04.21