

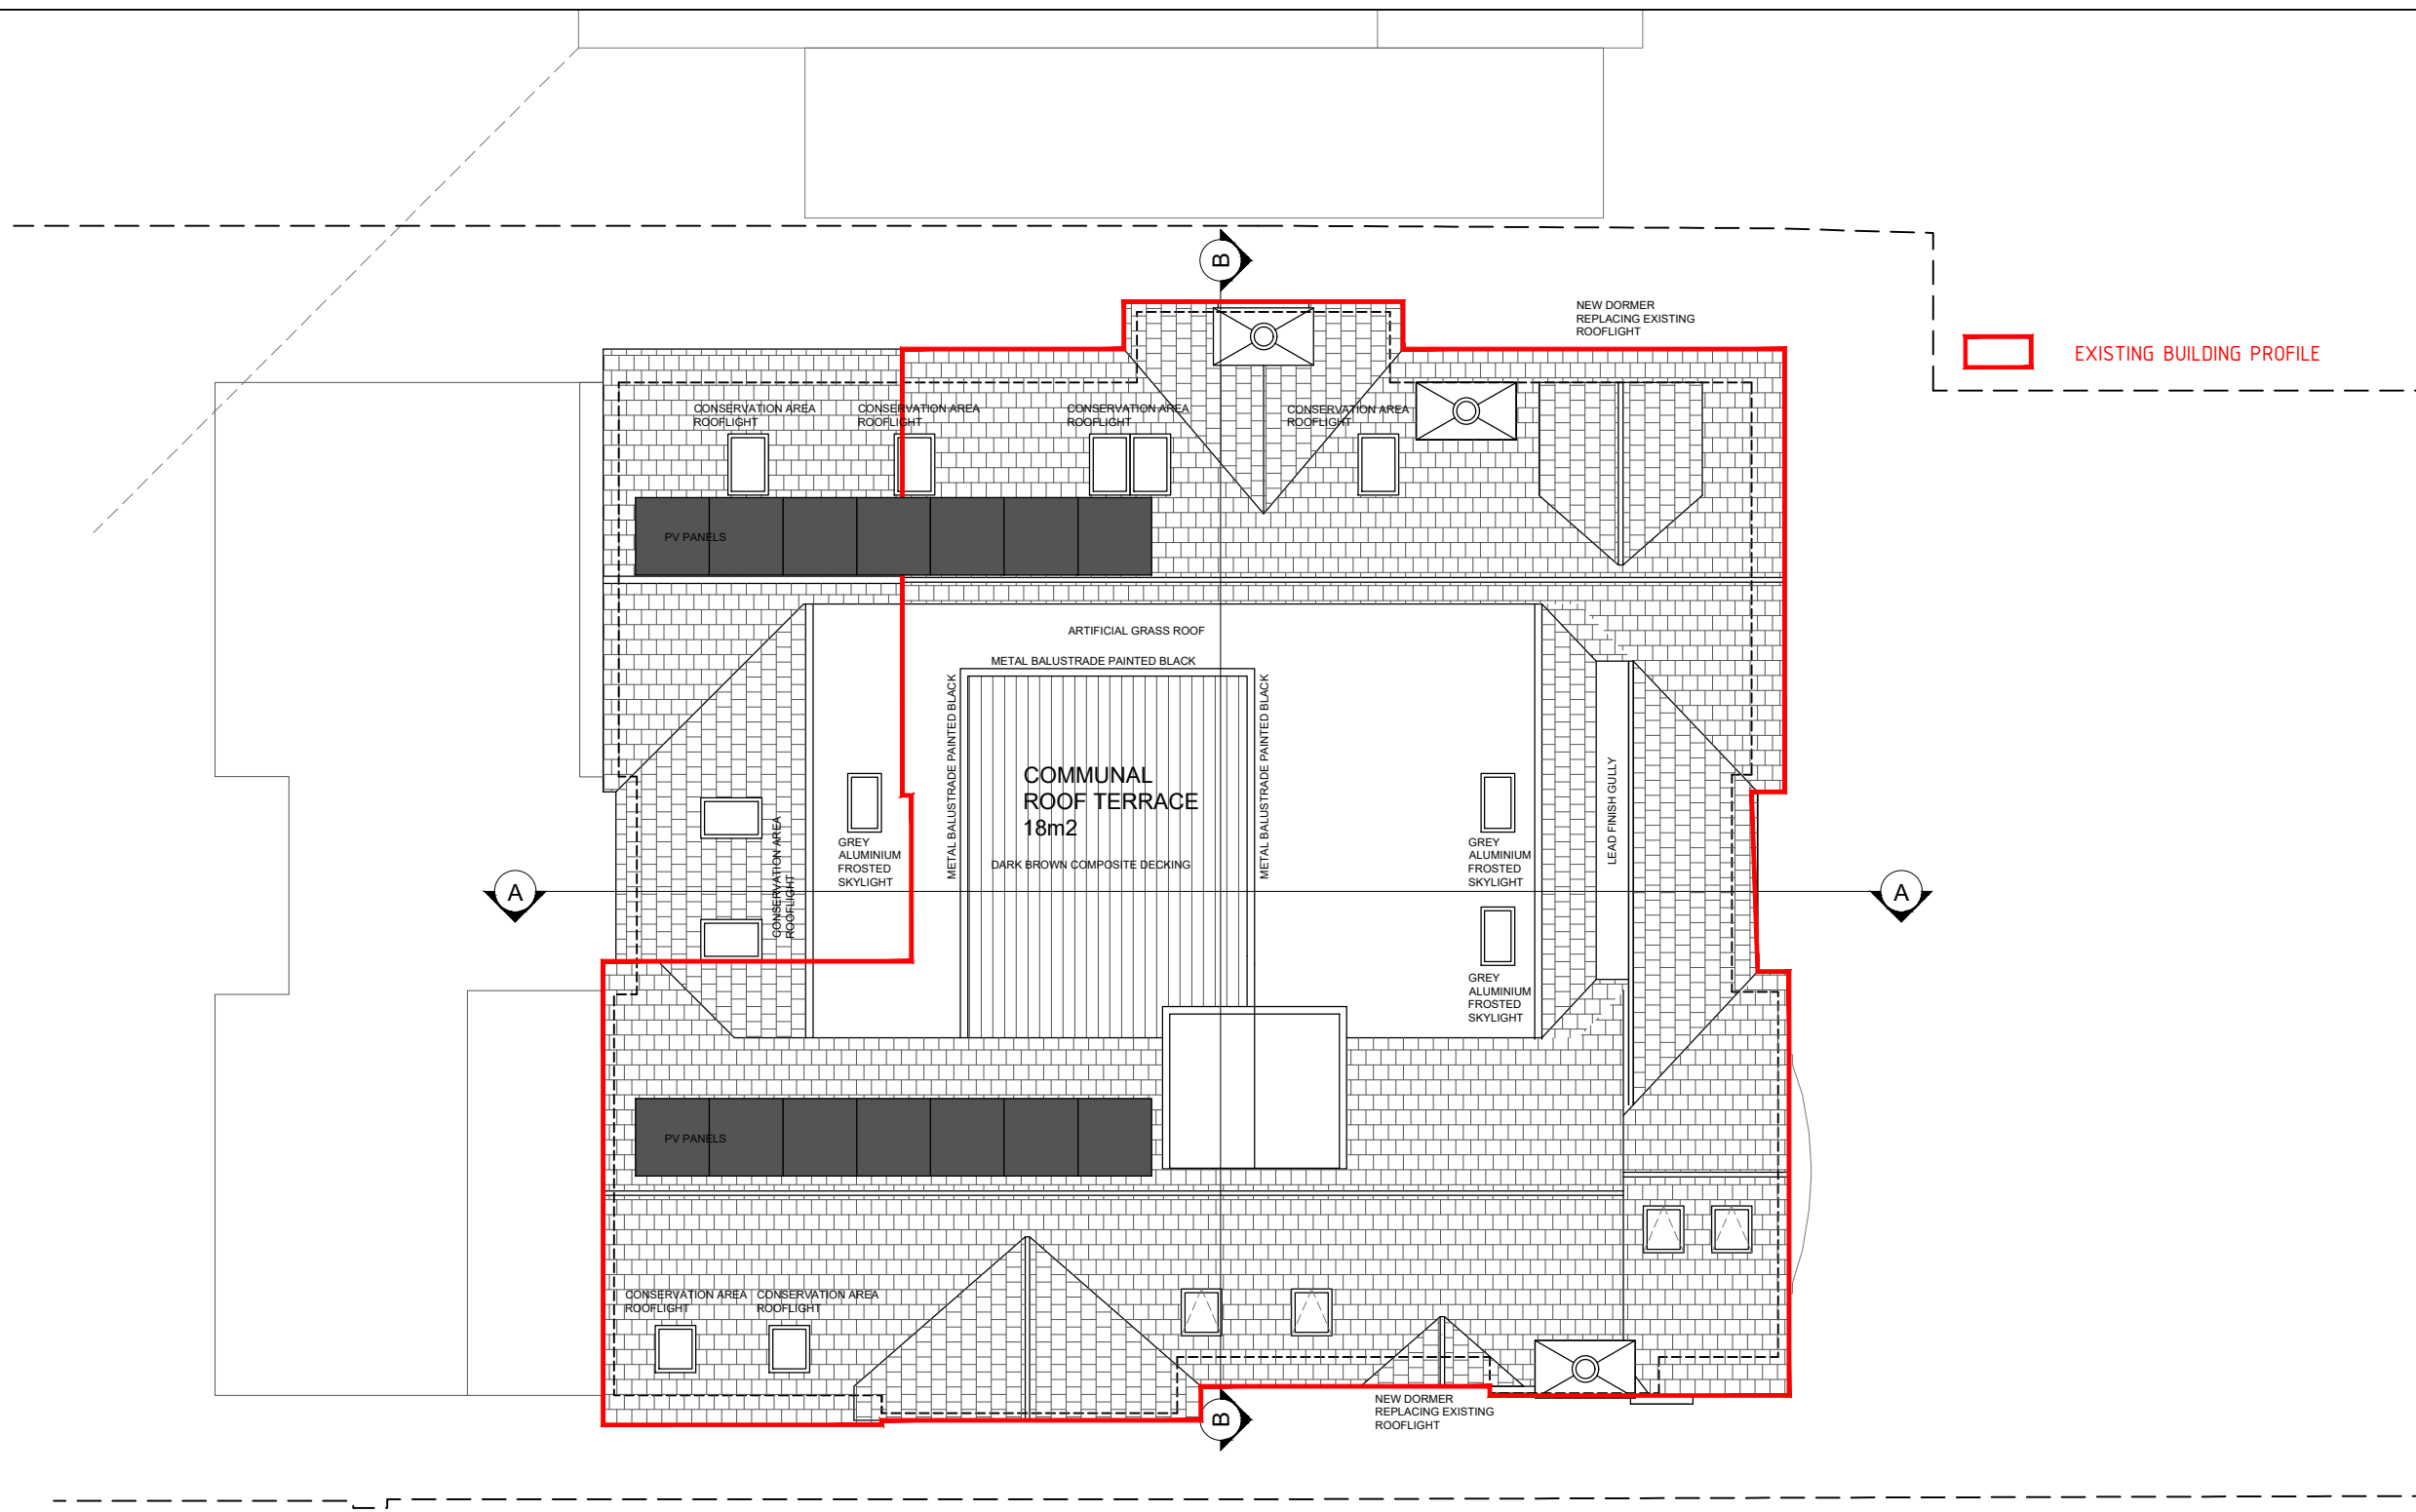


THIS DRAWING AND DESIGN IS THE PROPERTY OF AS-STUDIO LTD AND MUST NOT BE ISSUED, LOANED OR COPIED WITHOUT WRITTEN CONSENT

 

PROPOSED ROOF PLAN

 

	<p>2 magdalen mews back of 164 finchley road london NW3 5HB tel:+44 (0)207 794 1625 fax:+44 (0) 207 794 0296 info@as-studio.co.uk</p>	PROJECT ADDRESS: 6 LINDFIELD GARDENS NW3		PROPOSED ROOF PLAN			
		CLIENT NAME:		DRAWING NO: 3006(PLA)115	DWG FILE: 3006(PLA)100-300		
				PROJECT STAGE: PLANNING	DRAWN: TK		
				VERSION:	SCALE: 1:100		SIZE: A3