
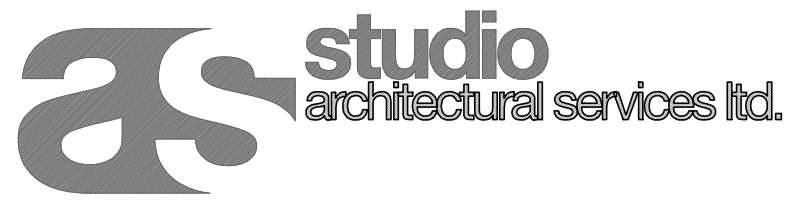


PROPOSED SOUTH-EAST ELEVATION

 

2 magdalen mews
back of 164 finchley road
london
NW3 5HB
tel:+44 (0)207 794 1625 fax:+44 (0) 207 794 0296
info@as-studio.co.uk

PROJECT ADDRESS: 6 LINDFIELD GARDENS NW3		PROPOSED SOUTH-EAST ELEVATION		
CLIENT NAME:		DRAWING NO: 1006(PLA)214	DWG FILE: 3006(PLA)100-300	
		PROJECT STAGE: PLANNING	DRAWN: TK	
		VERSION:	SCALE: 1:100	SIZE: A3
				DATE: OCT 2021