




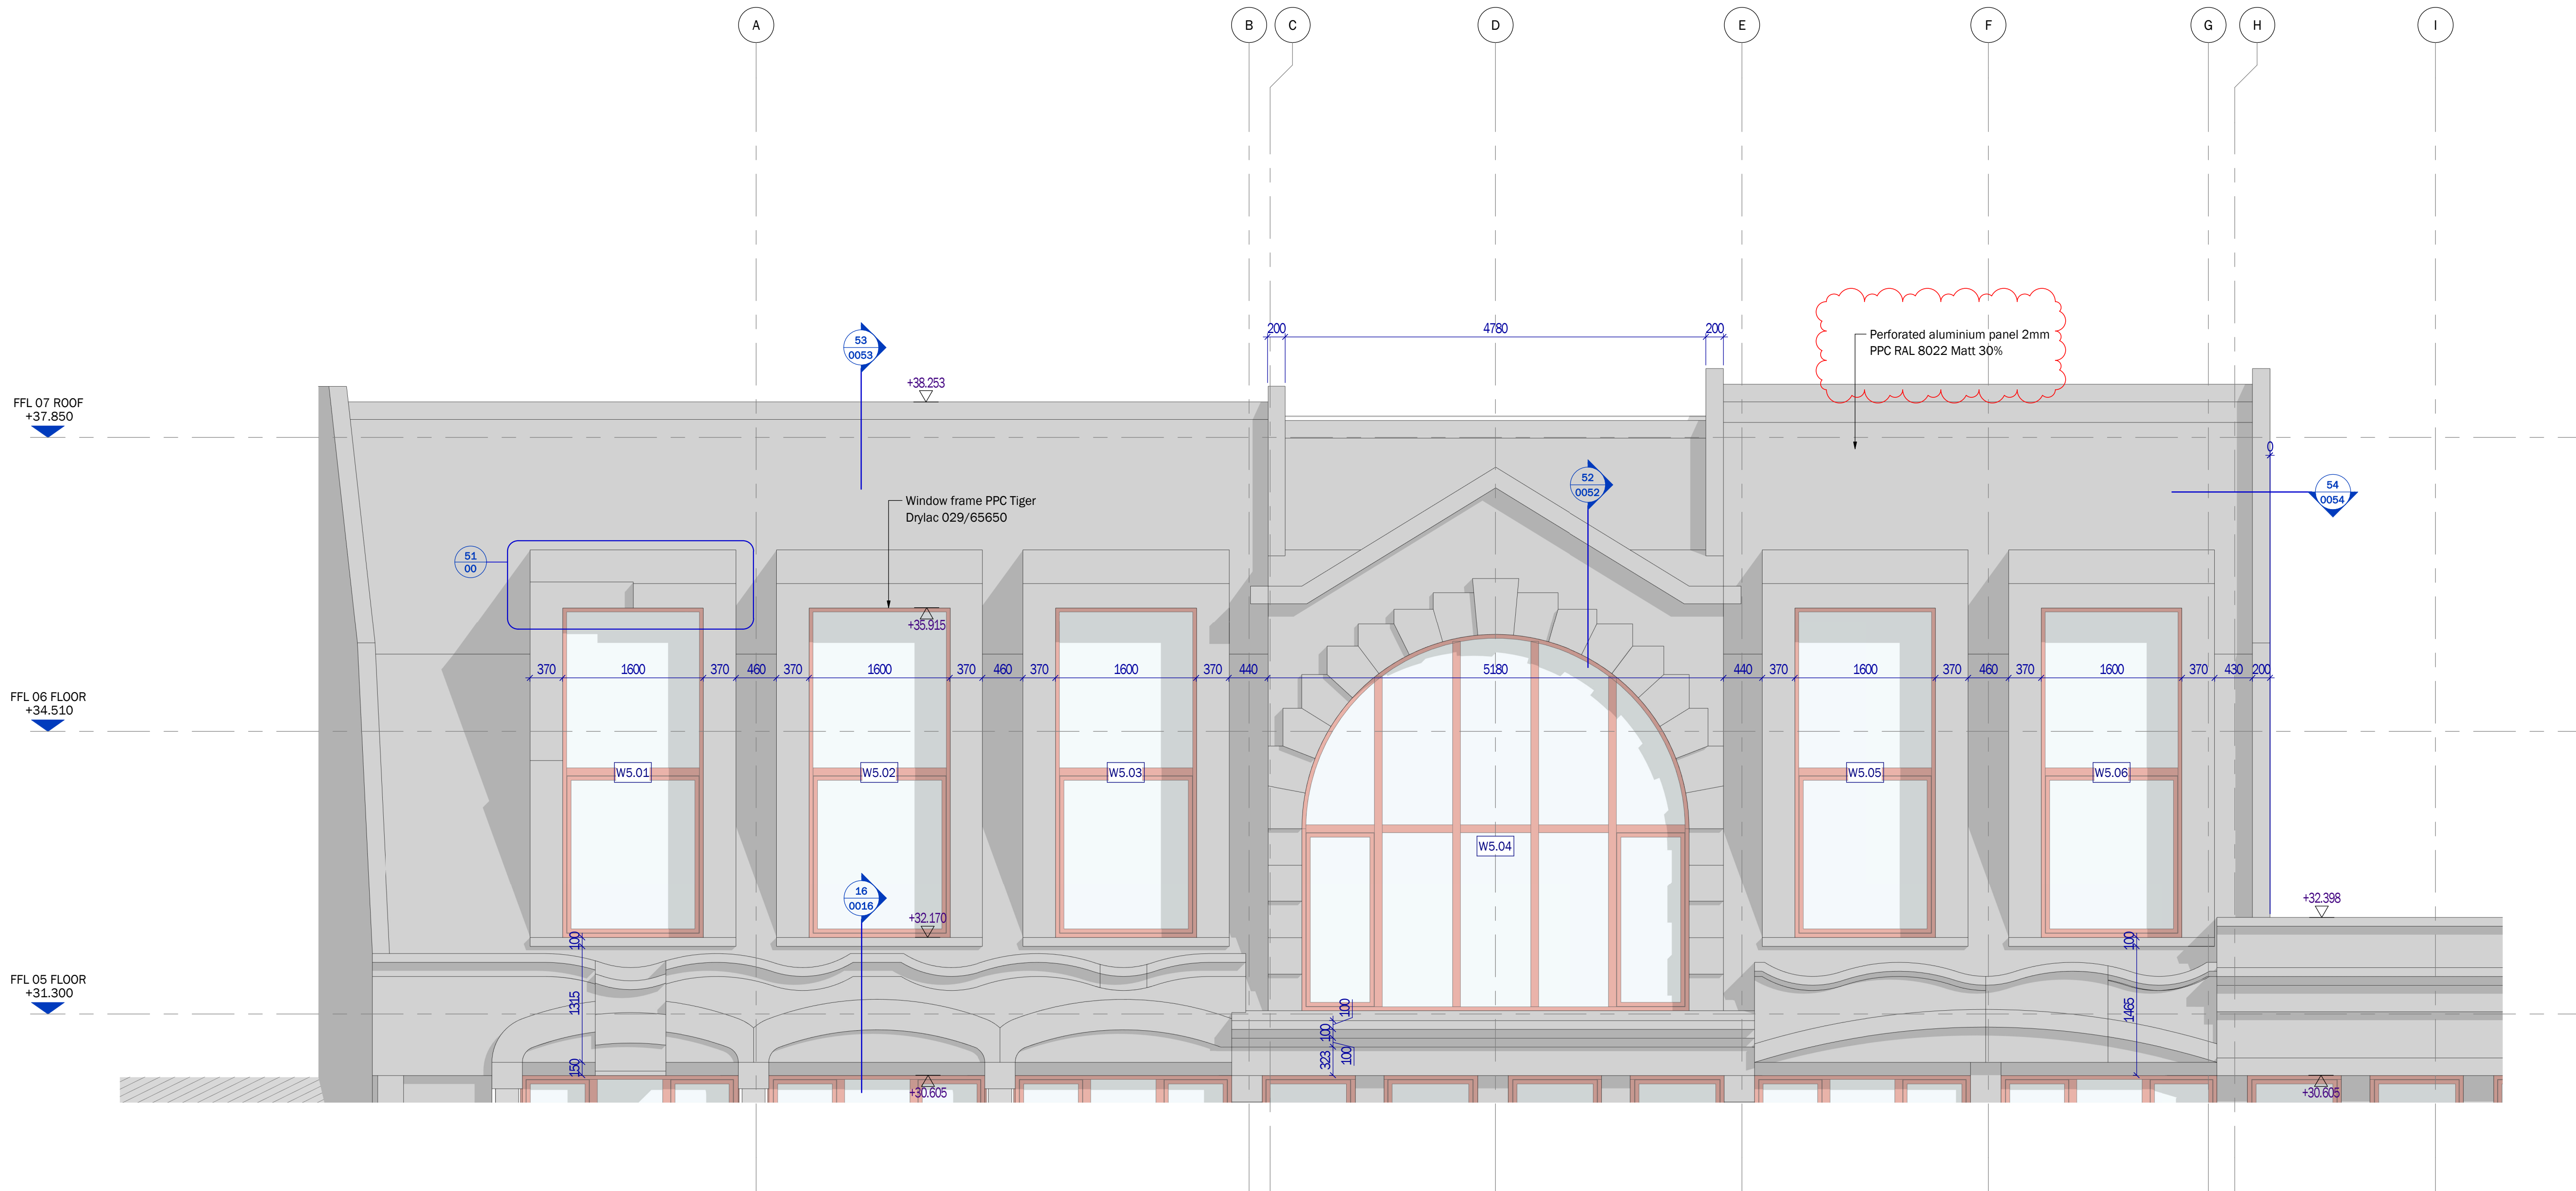

VIEW 1

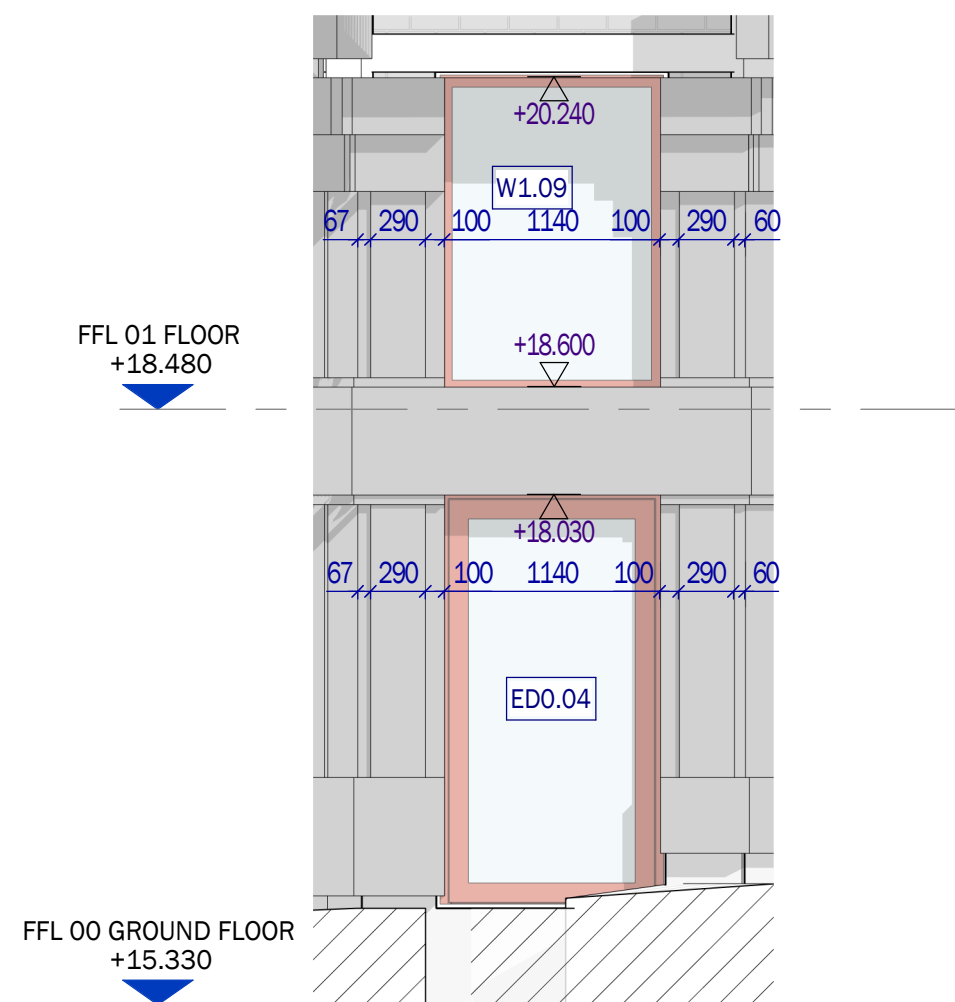

VIEW 2
NORMAL VIEW

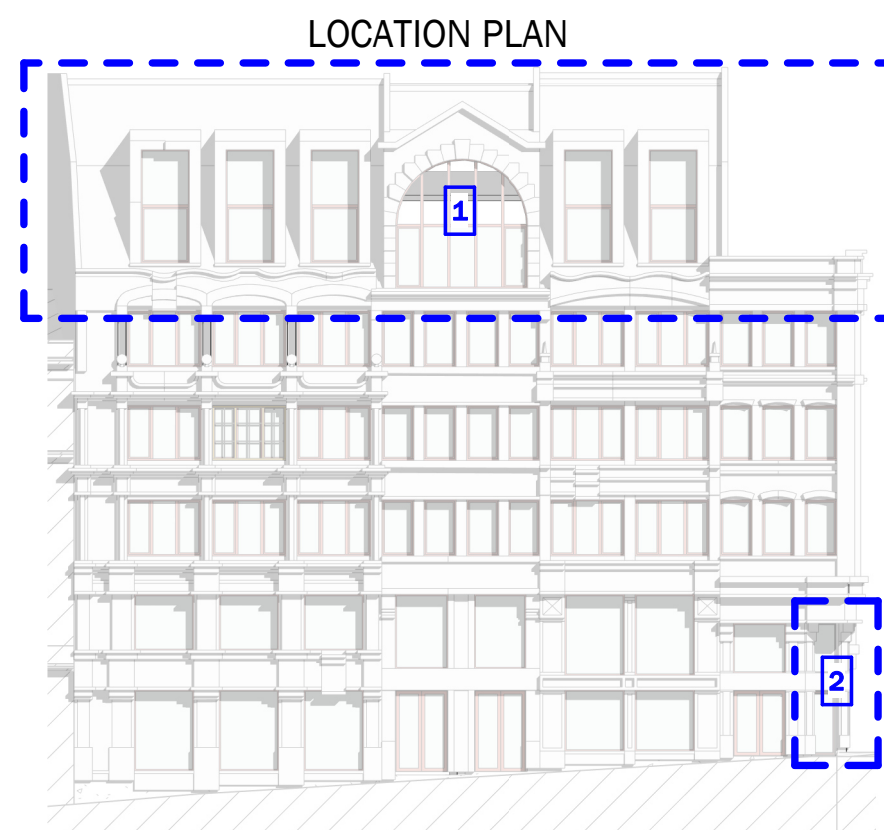

					Project				GREVILLE STREET			
C02	Amended as clouded	13.08.21	DH	DB	Drawing				Cladding setting out. North elevation. Part 2			
O01	Issued for construction	28.07.21	DH	DB								
P01	Issued for approval	24.05.21	DH	DB								
Rev No	Revision note	Date	Drawn	Checked								
Client	RED Construction Group Ltd				Drawn By		DH	Status		For construction		
Drawn By	Dmitro Facades Unit 17, Dunstall Estate Leight Place, Weelling Kent, DA16 3JH			Tel: 0207 254 4603 E-mail: office@dmित्रofacades.co.uk		Scale		M140 A1		Date	24.05.21	
DWG No				GS-DFL-XX-00-DR-X-0453				POI	A5	Rev	C02	