



VIEW 1

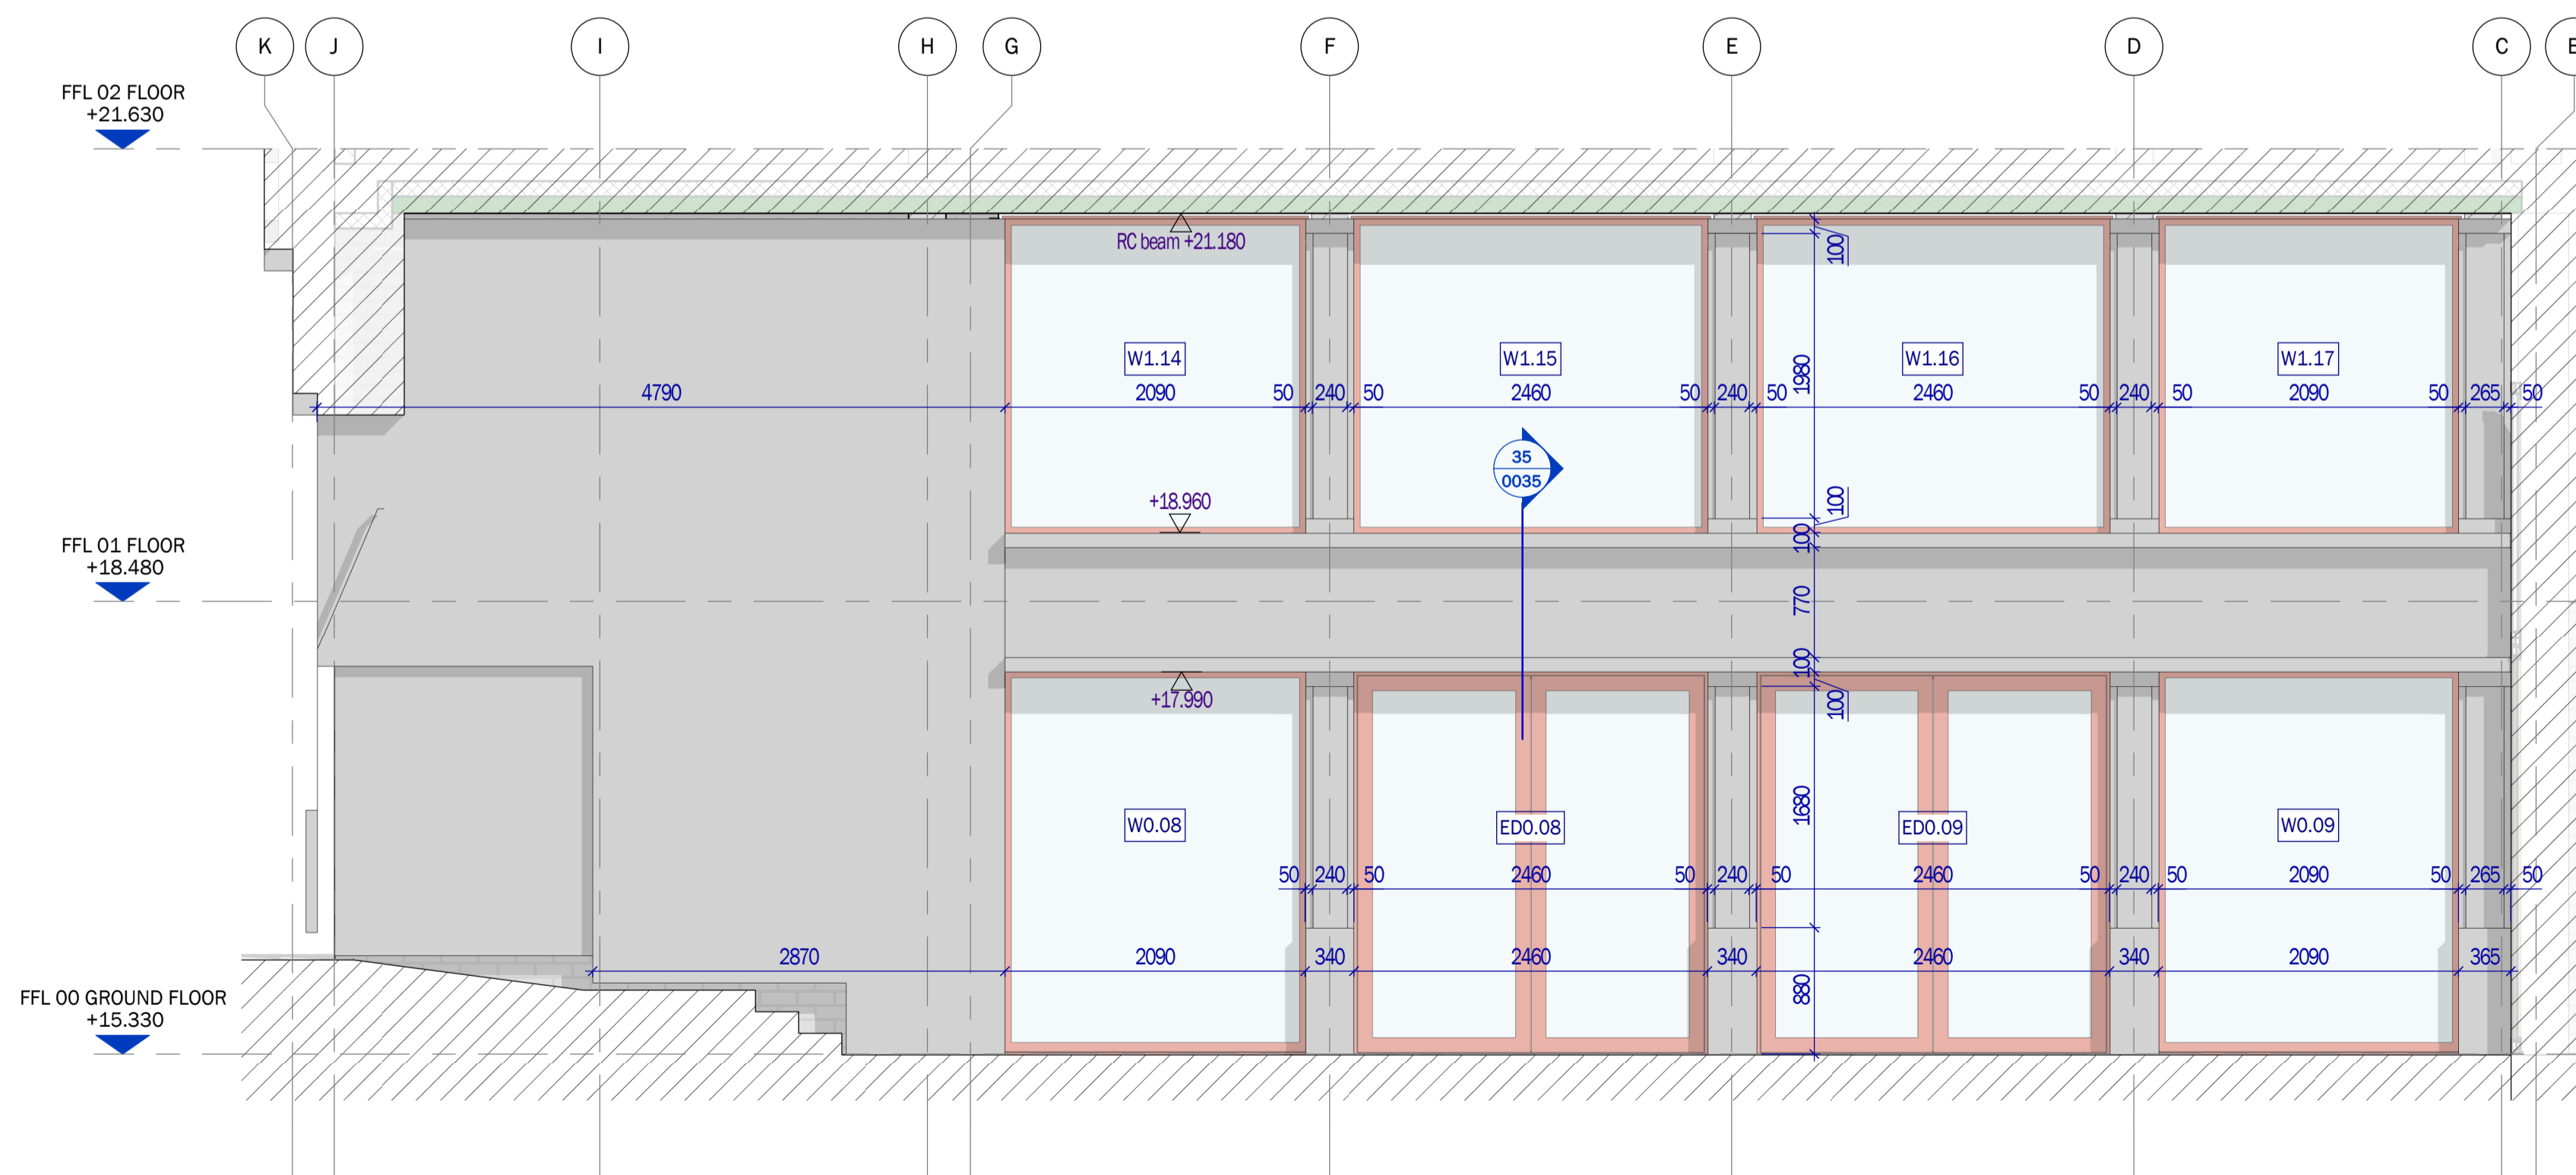


VIEW 2

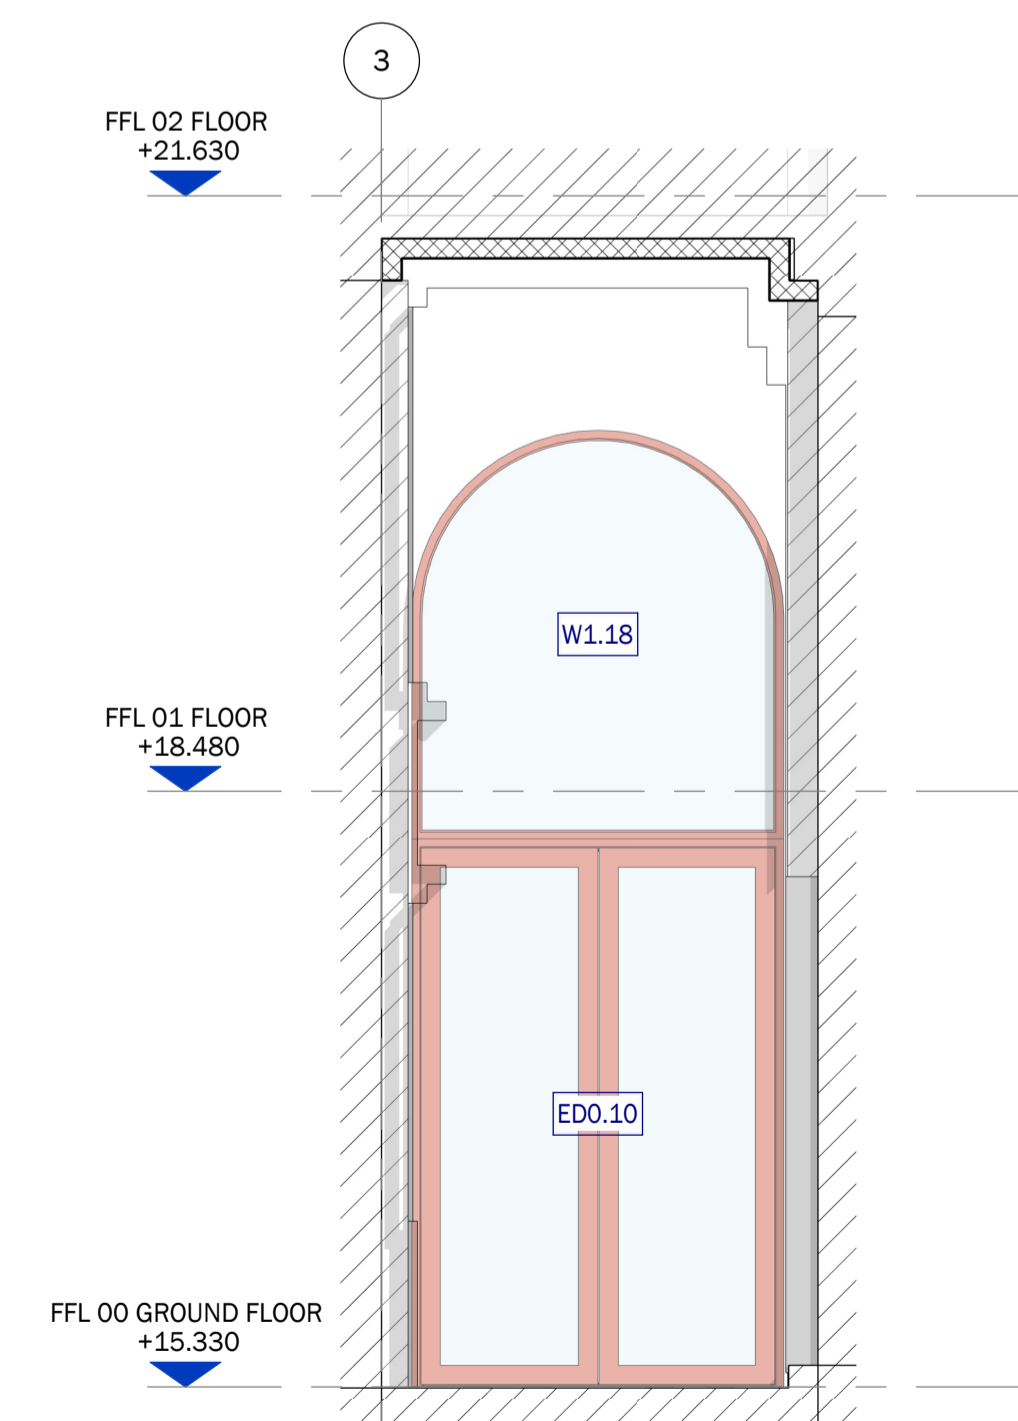

VIEW 3

LOCATION PLAN

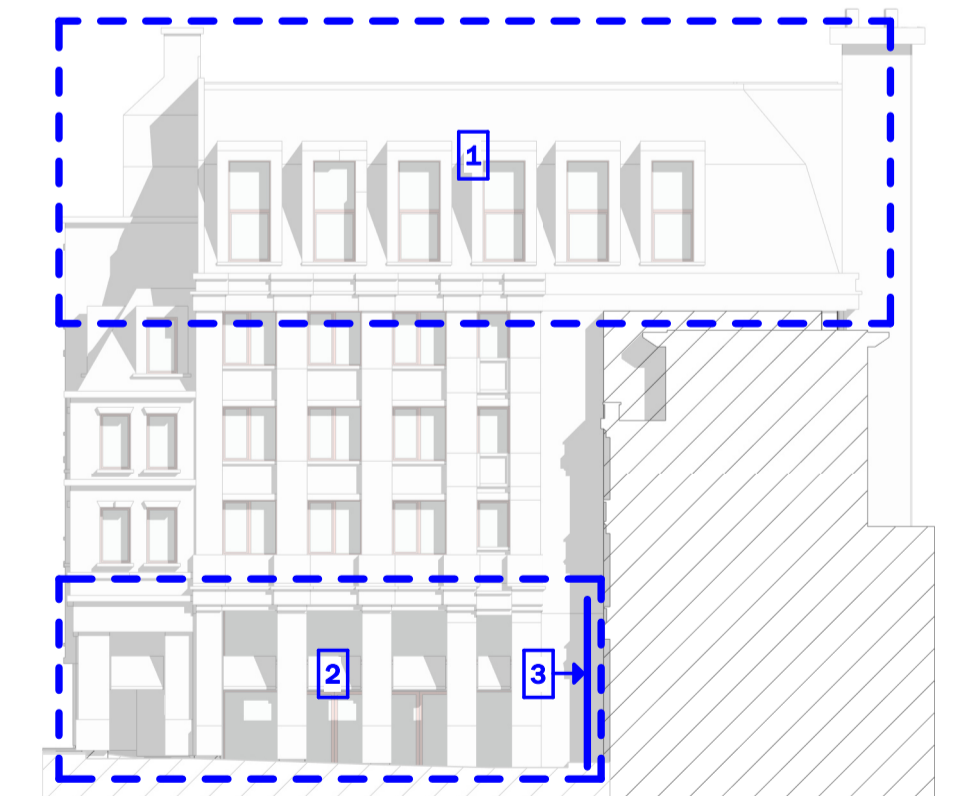

Project				GREVILLE STREET			
C02	Amended as clouded	13.08.21	DH	DB	Drawing		
C01	Issued for construction	28.07.21	DH	DB	Cladding setting out. South elevation. Part 2		
P01	Issued for approval	24.05.21	DH	DB	Status		
Rev No	Revision note	Date	Drawn	Checked	Drawn By	DH	Status
Client	RED Construction Group Ltd				For construction		
Drawn By	Dmitro Facades	Tel: 0207 254 4603			Scale	M140 A1	Date
	Unit 17, Dunstall Estate	Leight Place, Welwyn			DWG No	GS-DFL-XX-00-DR-X-0456	Date
	Kent, DA16 3JH	E-mail: office@dmitrofacades.co.uk			POI	A5	Rev
							C02