

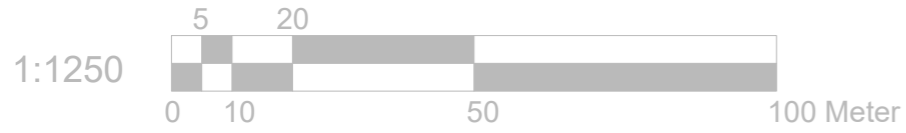




Existing Location Plan
Scale:1:1250

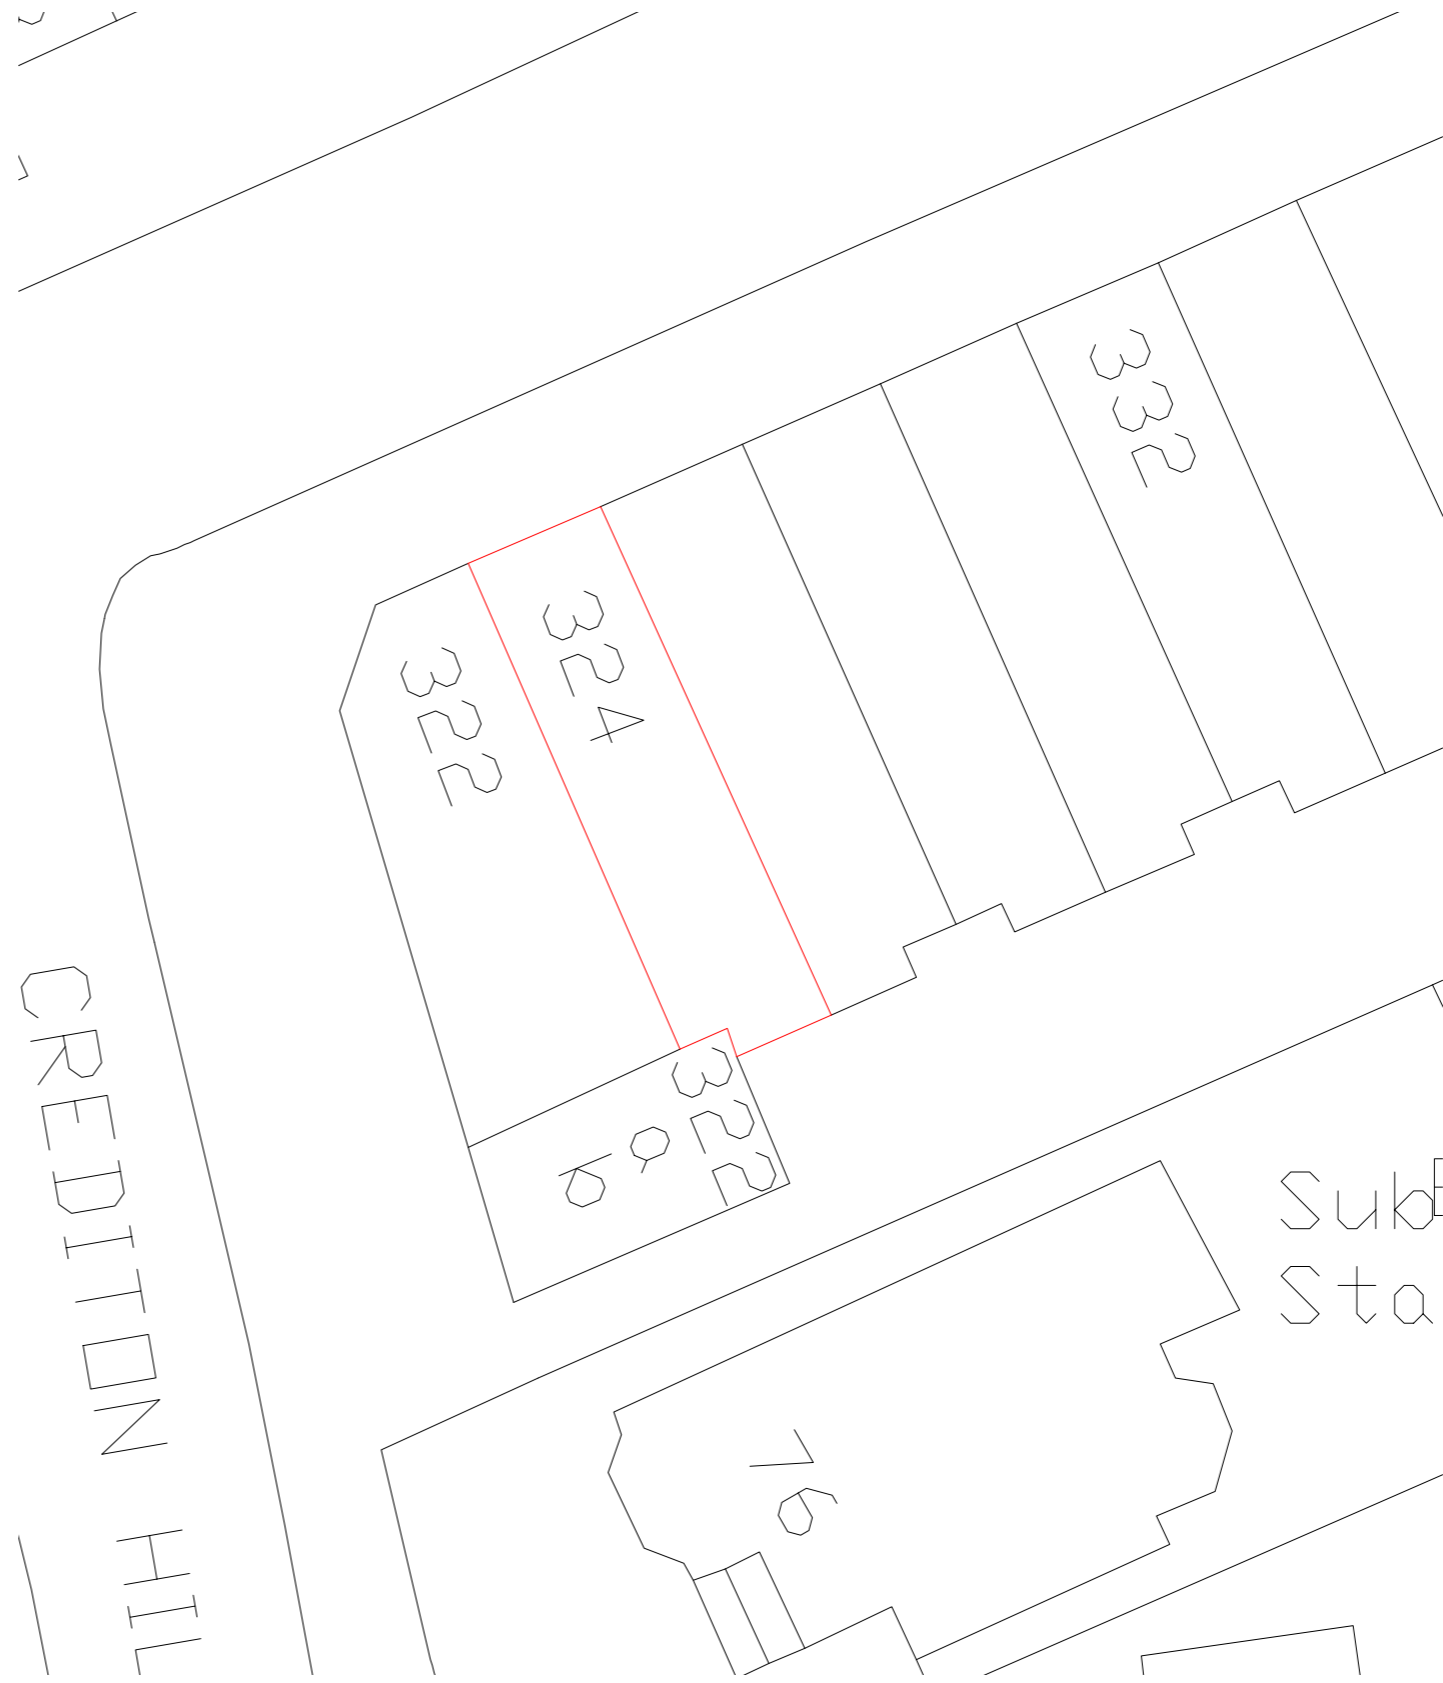

Existing Block Plan
Scale:1:500

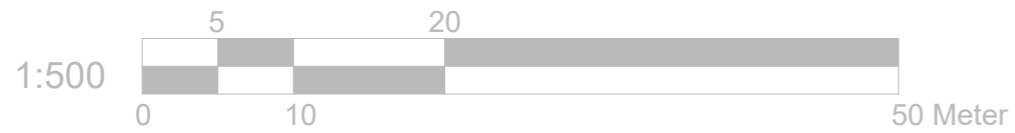

Proposed Site Plan
Scale:1:200

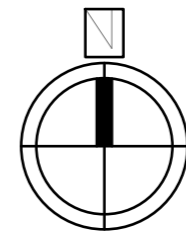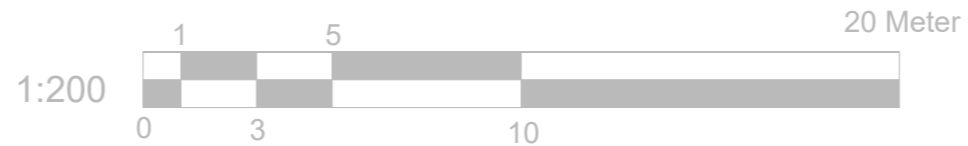

Project: 324 West End Lane London NW6 1LN	Title: Location Plan	Scale:1:1250/500/200@A3 Date: 07 . 2021 Drawing No.: 128 -05/MT Revision
	Block Plan	
	Site Plan	