


Indicative Third Floor Plan
Scale 1:100 @ A3




Issued For		INFORMATION					<div><div>A3 Scale 1:100</div><div>Date 02.07.21</div><div>Drawn by AL</div><div>Checked by ME</div></div>				<div><div>ME</div><div>ARCHITECTS</div><div>Quickbury Farm, Hatfield Heath Rd Sawbridgeworth, Hertfordshire CM21 9HY T - 07764 496 345 E - info@me-architects.co.uk</div></div>		
General Notes:													
THIS DRAWING HAS BEEN PREPARED BY MICHAEL EALES ARCHITECTS AND THE DATA CONTAINED HEREIN MAY BE USED OR REPRODUCED ONLY WITH MICHAEL EALES ARCHITECTS' APPROVAL.		Rev.	Description	Date	Signed	Checked	Project				Project no.	Drawing no.	Revision
							Belsize Park House 59-60 Belsize Park, Camden NW3 4EJ				21 / 110	2000	00

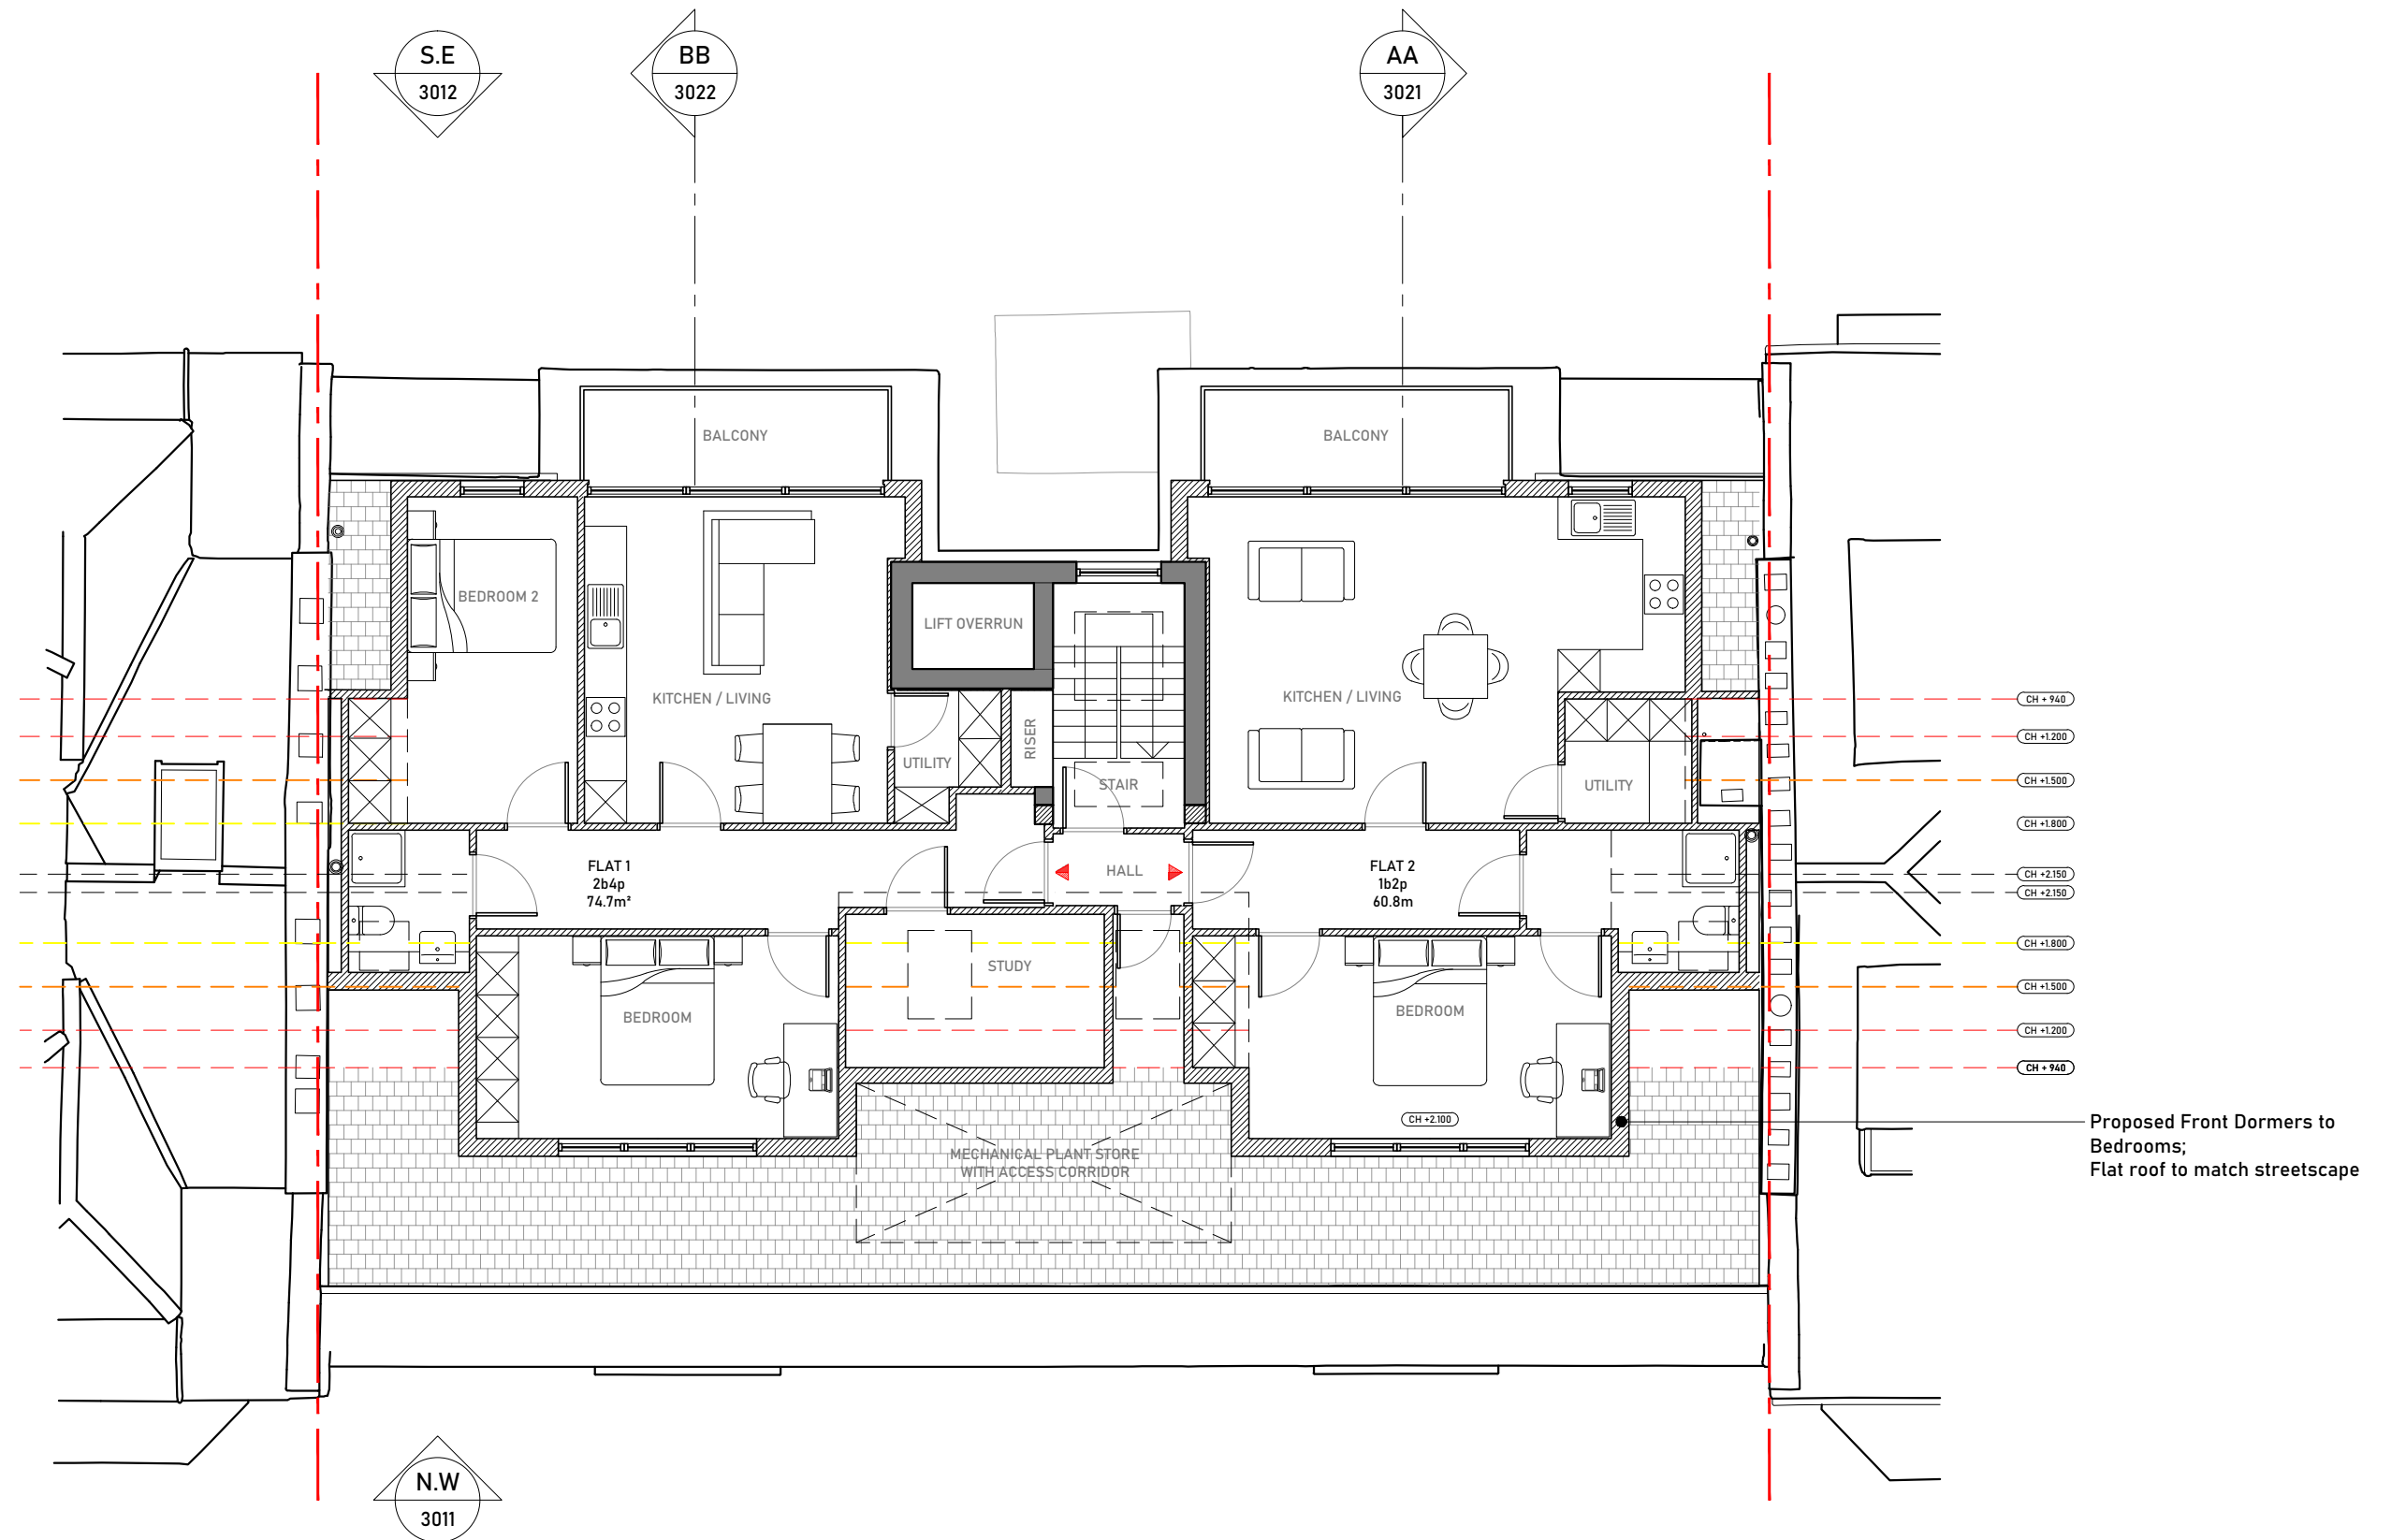

Proposed Fourth Floor Plan
Scale 1:100 @ A3



Issued For		Rev.	Description	Date	Signed	Checked			A3 Scale	Date	Drawn by	Checked by	<div><div>ME</div><div>Quickbury Farm, Hatfield Heath Rd Sawbridgeworth, Hertfordshire CM21 9HY T - 07764 496 345 E -info@me-architects.co.uk</div></div> <div>ARCHITECTS</div>	
INFORMATION								1:100	02.07.21	AL	ME			
General Notes:									Drawing Title				Project	
THIS DRAWING HAS BEEN PREPARED BY MICHAEL EALES ARCHITECTS AND THE DATA CONTAINED HEREIN MAY BE USED OR REPRODUCED ONLY WITH MICHAEL EALES ARCHITECTS' APPROVAL.								Proposed Fourth Floor (Existing Roof Level)						
									Belsize Park House				Revision	
								59-60 Belsize Park, Camden NW3 4EJ						
													Project no.	
													21 / 110	
													Drawing no.	
													2001	
													Revision	
													01	

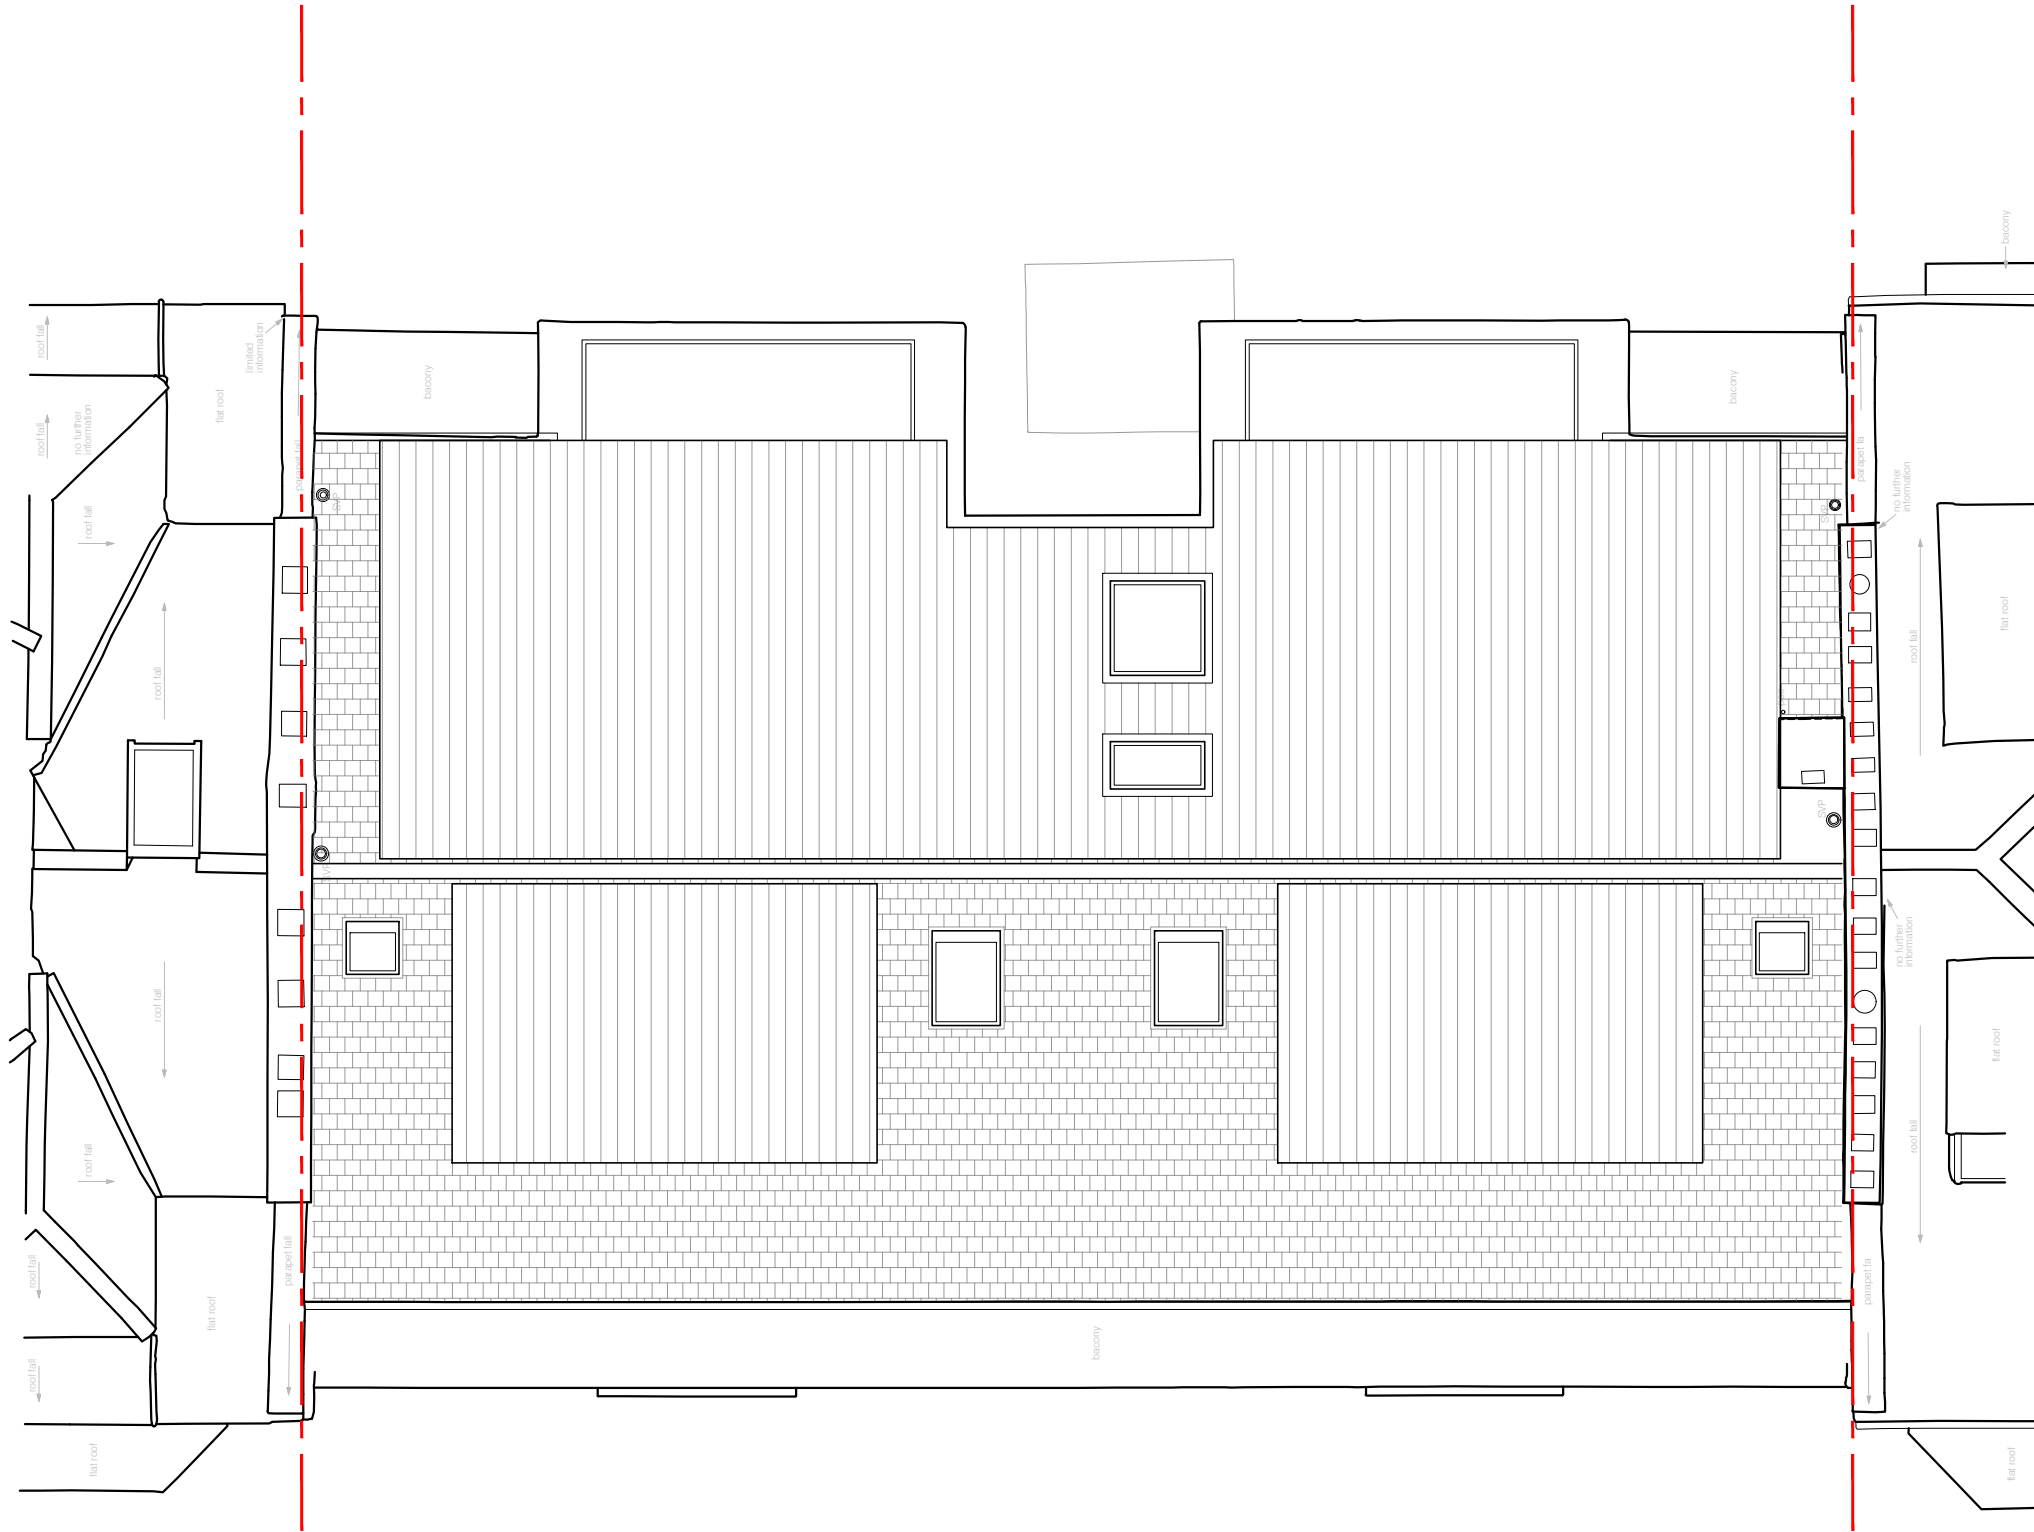

Proposed Roof Plan
Scale 1:100 @ A3



Issued For
INFORMATION
General Notes:
THIS DRAWING HAS BEEN PREPARED BY MICHAEL EALES ARCHITECTS AND THE DATA CONTAINED HEREIN MAY BE USED OR REPRODUCED ONLY WITH MICHAEL EALES ARCHITECTS' APPROVAL.

Rev.	Description	Date	Signed	Checked

--

--

A3 Scale 1:100	Date 02.07.21	Drawn by AL	Checked by ME
Drawing Title Proposed Roof Plan			
Project Belsize Park House 59-60 Belsize Park, Camden NW3 4EJ			

<div><div>ME</div><div>ARCHITECTS</div></div> <div>Quickbury Farm, Hatfield Heath Rd Sawbridgeworth, Hertfordshire CM21 9HY T - 07764 496 345 E - info@me-architects.co.uk</div>			Project no. 21 / 110	Drawing no. 2002	Revision 01
--	--	--	-------------------------	---------------------	----------------



Proposed Front - North East Elevation
Scale 1:100 @ A3



Issued For

INFORMATION

General Notes:

THIS DRAWING HAS BEEN PREPARED BY MICHAEL EALES ARCHITECTS AND THE DATA CONTAINED HEREIN MAY BE USED OR REPRODUCED ONLY WITH MICHAEL EALES ARCHITECTS' APPROVAL.

Rev.	Description	Date	Signed	Checked

--

--

A3 Scale 1:100	Date 02.07.21	Drawn by AL	Checked by ME
Drawing Title Proposed Front - North East Elevation			
Project Belsize Park House 59-60 Belsize Park, Camden NW3 4EJ			

ME

ARCHITECTS

Quickbury Farm, Hatfield Heath Rd
Sawbridgeworth, Hertfordshire
CM21 9HY
T - 07764 496 345
E - info@me-architects.co.uk

Project no.
21 / 110

Drawing no.
2011


Revision
01



Proposed Rear - South West Elevation
Scale 1:100 @ A3



Issued For		INFORMATION		Rev.		Description		Date		Signed		Checked						A3 Scale		Date		Drawn by		Checked by		<div>ME</div> <div>ARCHITECTS</div> <div>Quickbury Farm, Hatfield Heath Rd Sawbridgeworth, Hertfordshire CM21 9HY T - 07764 496 345 E - info@me-architects.co.uk</div>					
General Notes: THIS DRAWING HAS BEEN PREPARED BY MICHAEL EALES ARCHITECTS AND THE DATA CONTAINED HEREIN MAY BE USED OR REPRODUCED ONLY WITH MICHAEL EALES ARCHITECTS' APPROVAL.																		Drawing Title		02.07.21		AL		ME							
																		Proposed Rear - South West Elevation													
																		Project		Belsize Park House						Project no.		Drawing no.		Revision	
																		59-60 Belsize Park, Camden NW3 4EJ		21 / 110		2012		01							

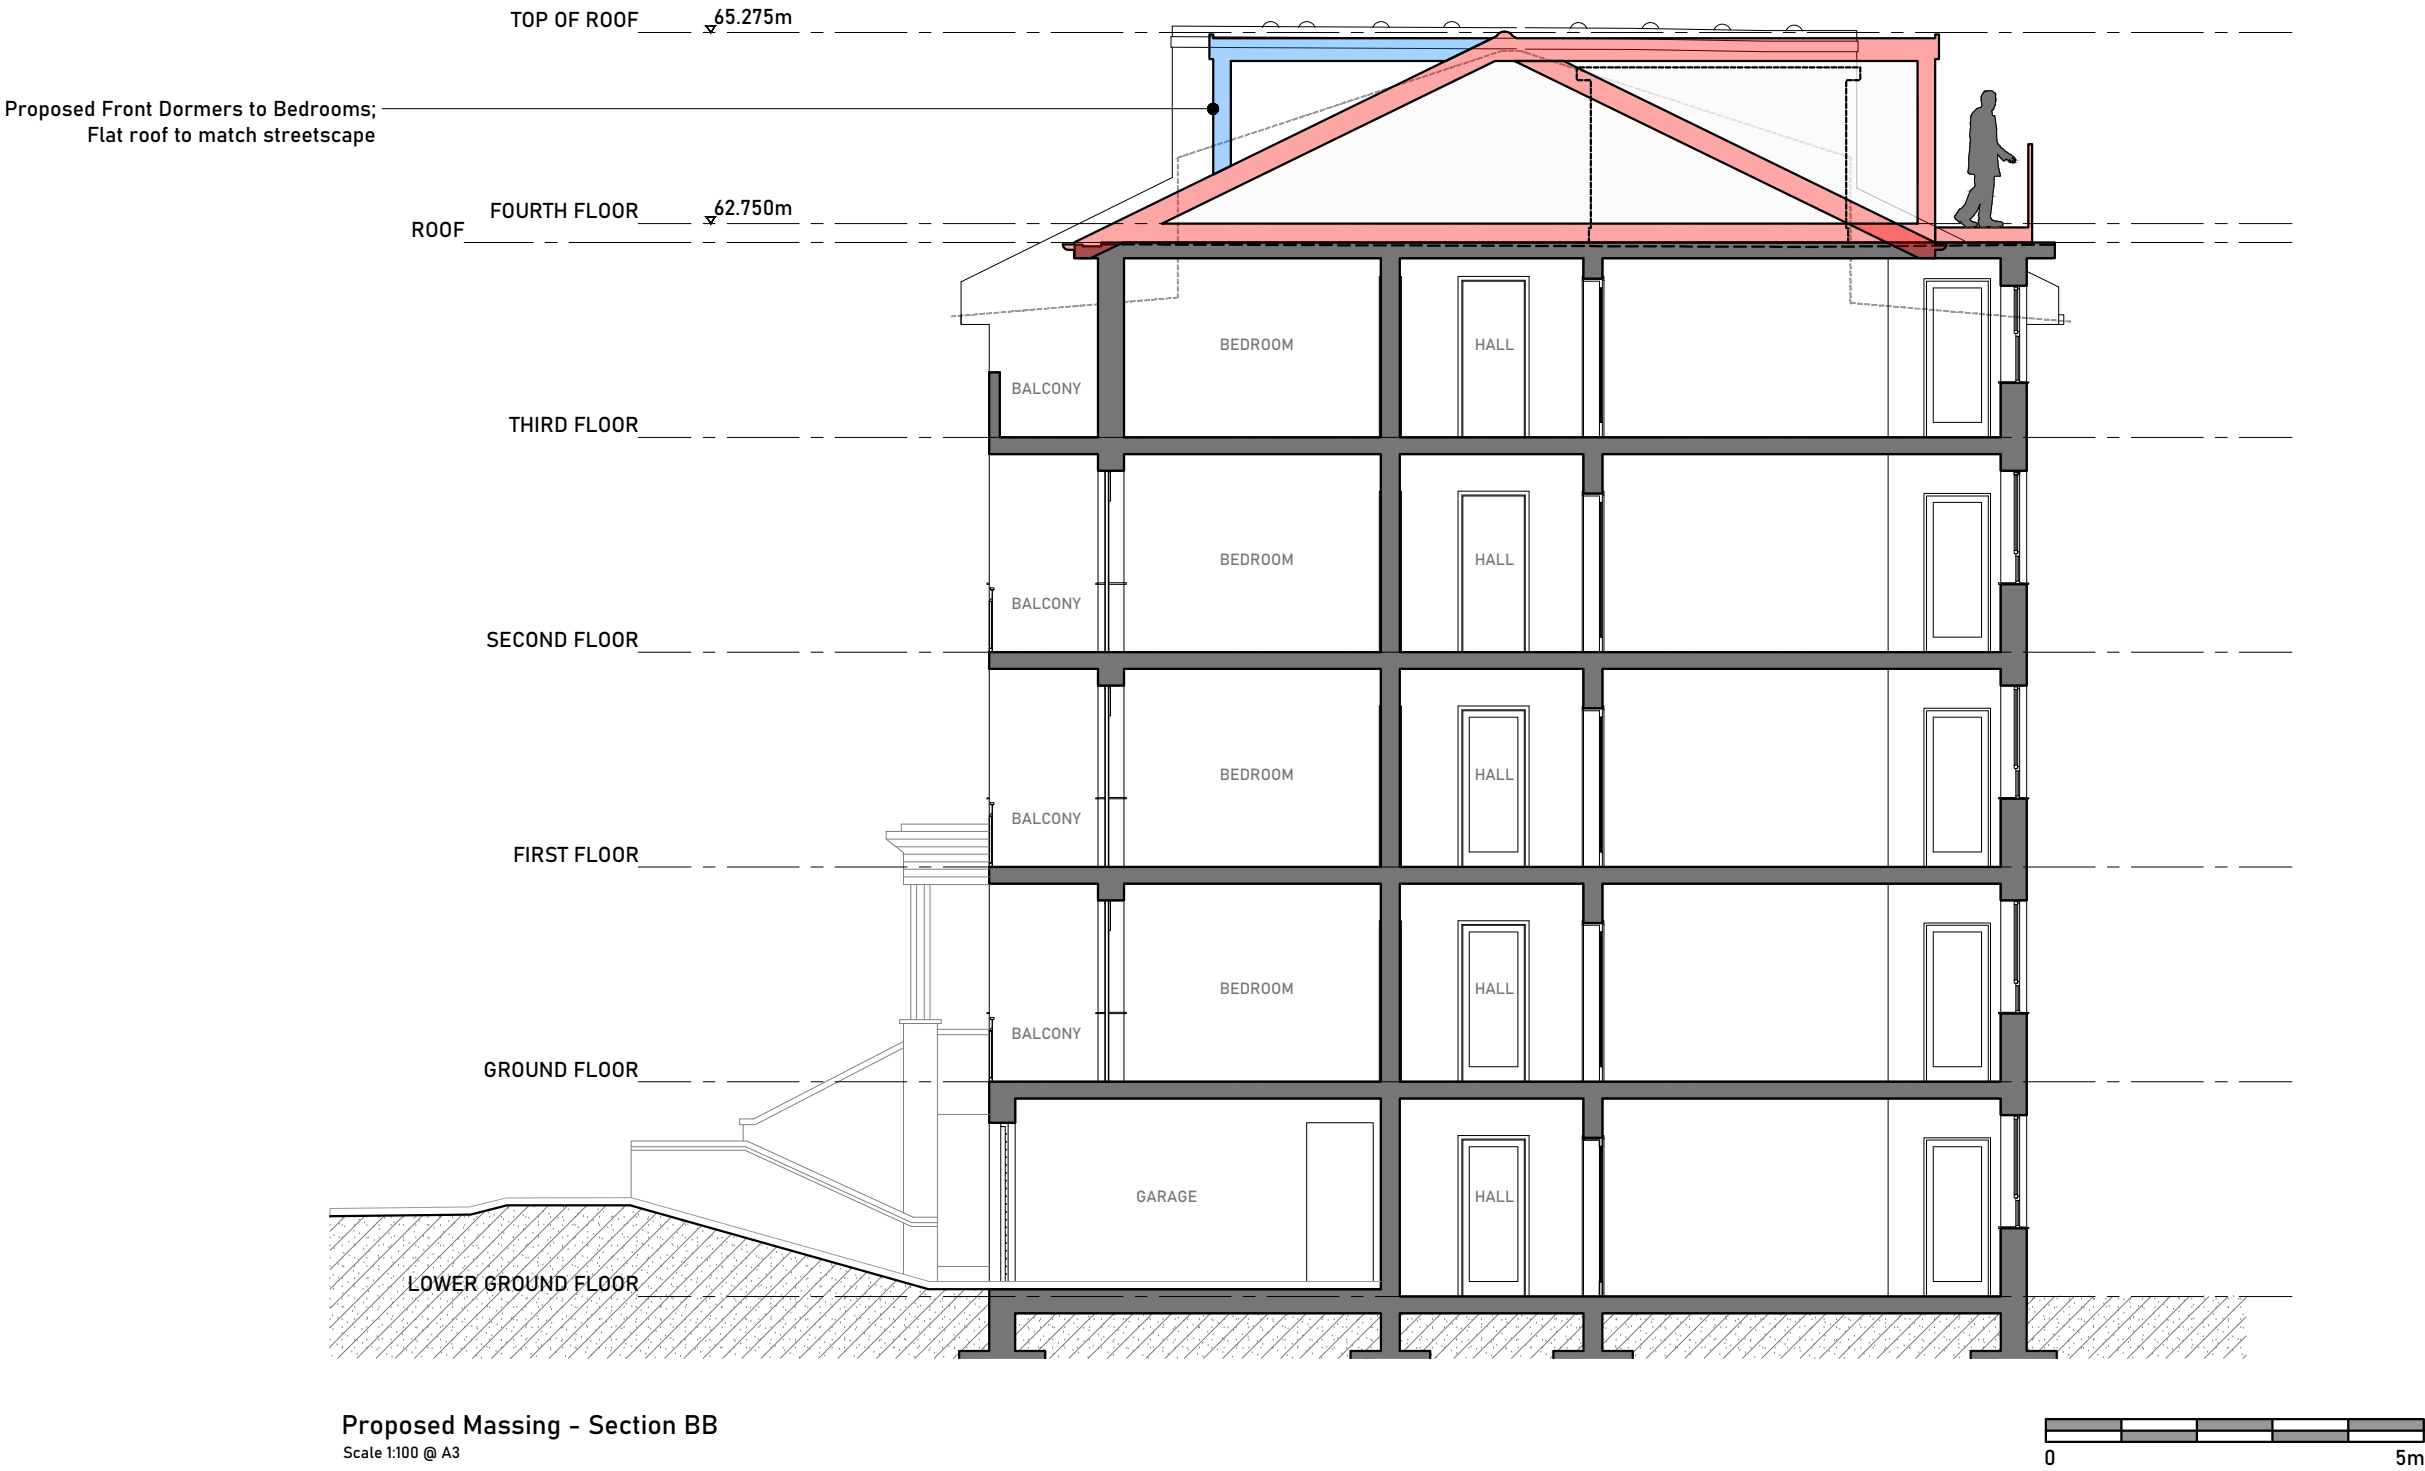

Proposed Massing - Section BB
Scale 1:100 @ A3

Issued For
INFORMATION
General Notes:
THIS DRAWING HAS BEEN PREPARED BY MICHAEL EALES ARCHITECTS AND THE DATA CONTAINED HEREIN MAY BE USED OR REPRODUCED ONLY WITH MICHAEL EALES ARCHITECTS' APPROVAL.

Rev.	Description	Date	Signed	Checked

--

--

A3 Scale 1:100	Date 02.07.21	Drawn by AL	Checked by ME
Drawing Title Proposed Massing Section BB			
Project Belsize Park House 59-60 Belsize Park, Camden NW3 4EJ			

<div>ME</div> <div>ARCHITECTS</div> <div>Quickbury Farm, Hatfield Heath Rd Sawbridgeworth, Hertfordshire CM21 9HY T - 07764 496 345 E - info@me-architects.co.uk</div>			Project no. 21 / 110	Drawing no. 2022	Revision 01
--	--	--	-------------------------	---------------------	----------------