




Existing Section AA
Scale 1:100 @ A3

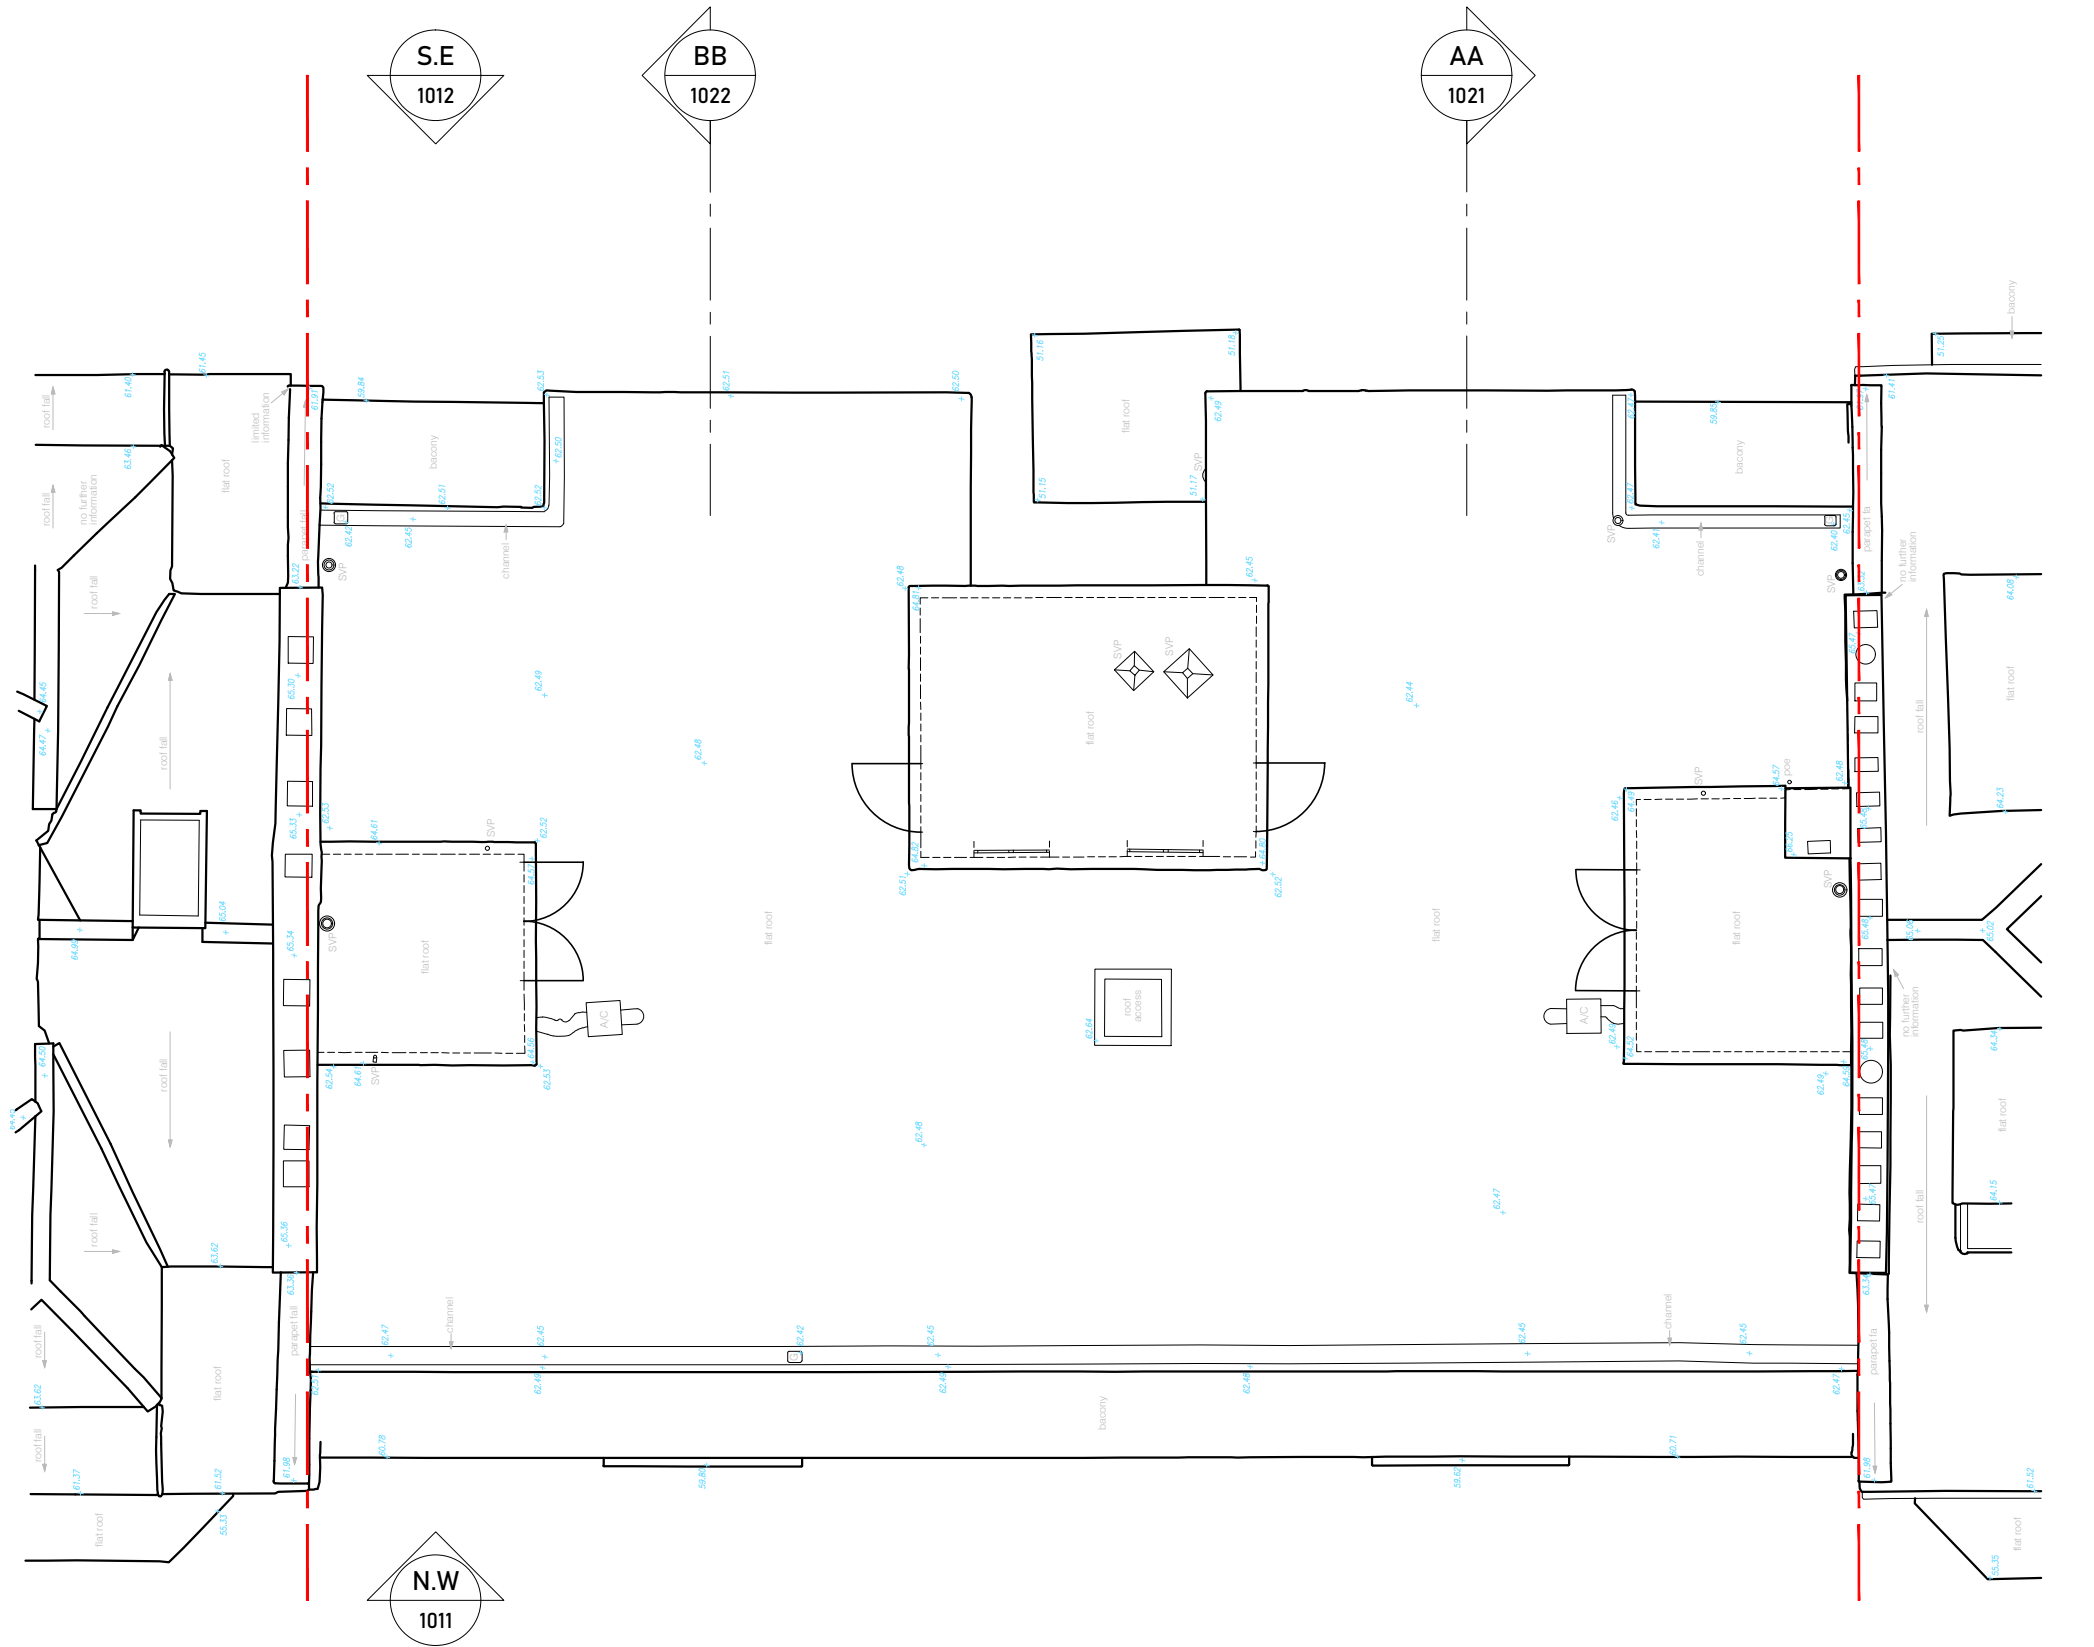

Information				
General Notes: THIS DRAWING HAS BEEN PREPARED BY MICHAEL EALES ARCHITECTS AND THE DATA CONTAINED HEREIN MAY BE USED OR REPRODUCED ONLY WITH MICHAEL EALES ARCHITECTS' APPROVAL.				


Rev.	Description	Date	Signed	Checked

--

--

A3 Scale 1:100	Date 02.07.21	Drawn by AL	Checked by ME
Drawing Title Existing Roof Plan (Fourth Floor)			
Project Belsize Park House 59-60 Belsize Park, Camden NW3 4EJ			


ME ARCHITECTS Quickbury Farm, Hatfield Heath Rd Sawbridgeworth, Hertfordshire CM21 9HY T - 07764 496 345 E - info@me-architects.co.uk			Project no. 21 / 110	Drawing no. 1001	Revision 00
--	--	--	-------------------------	---------------------	----------------

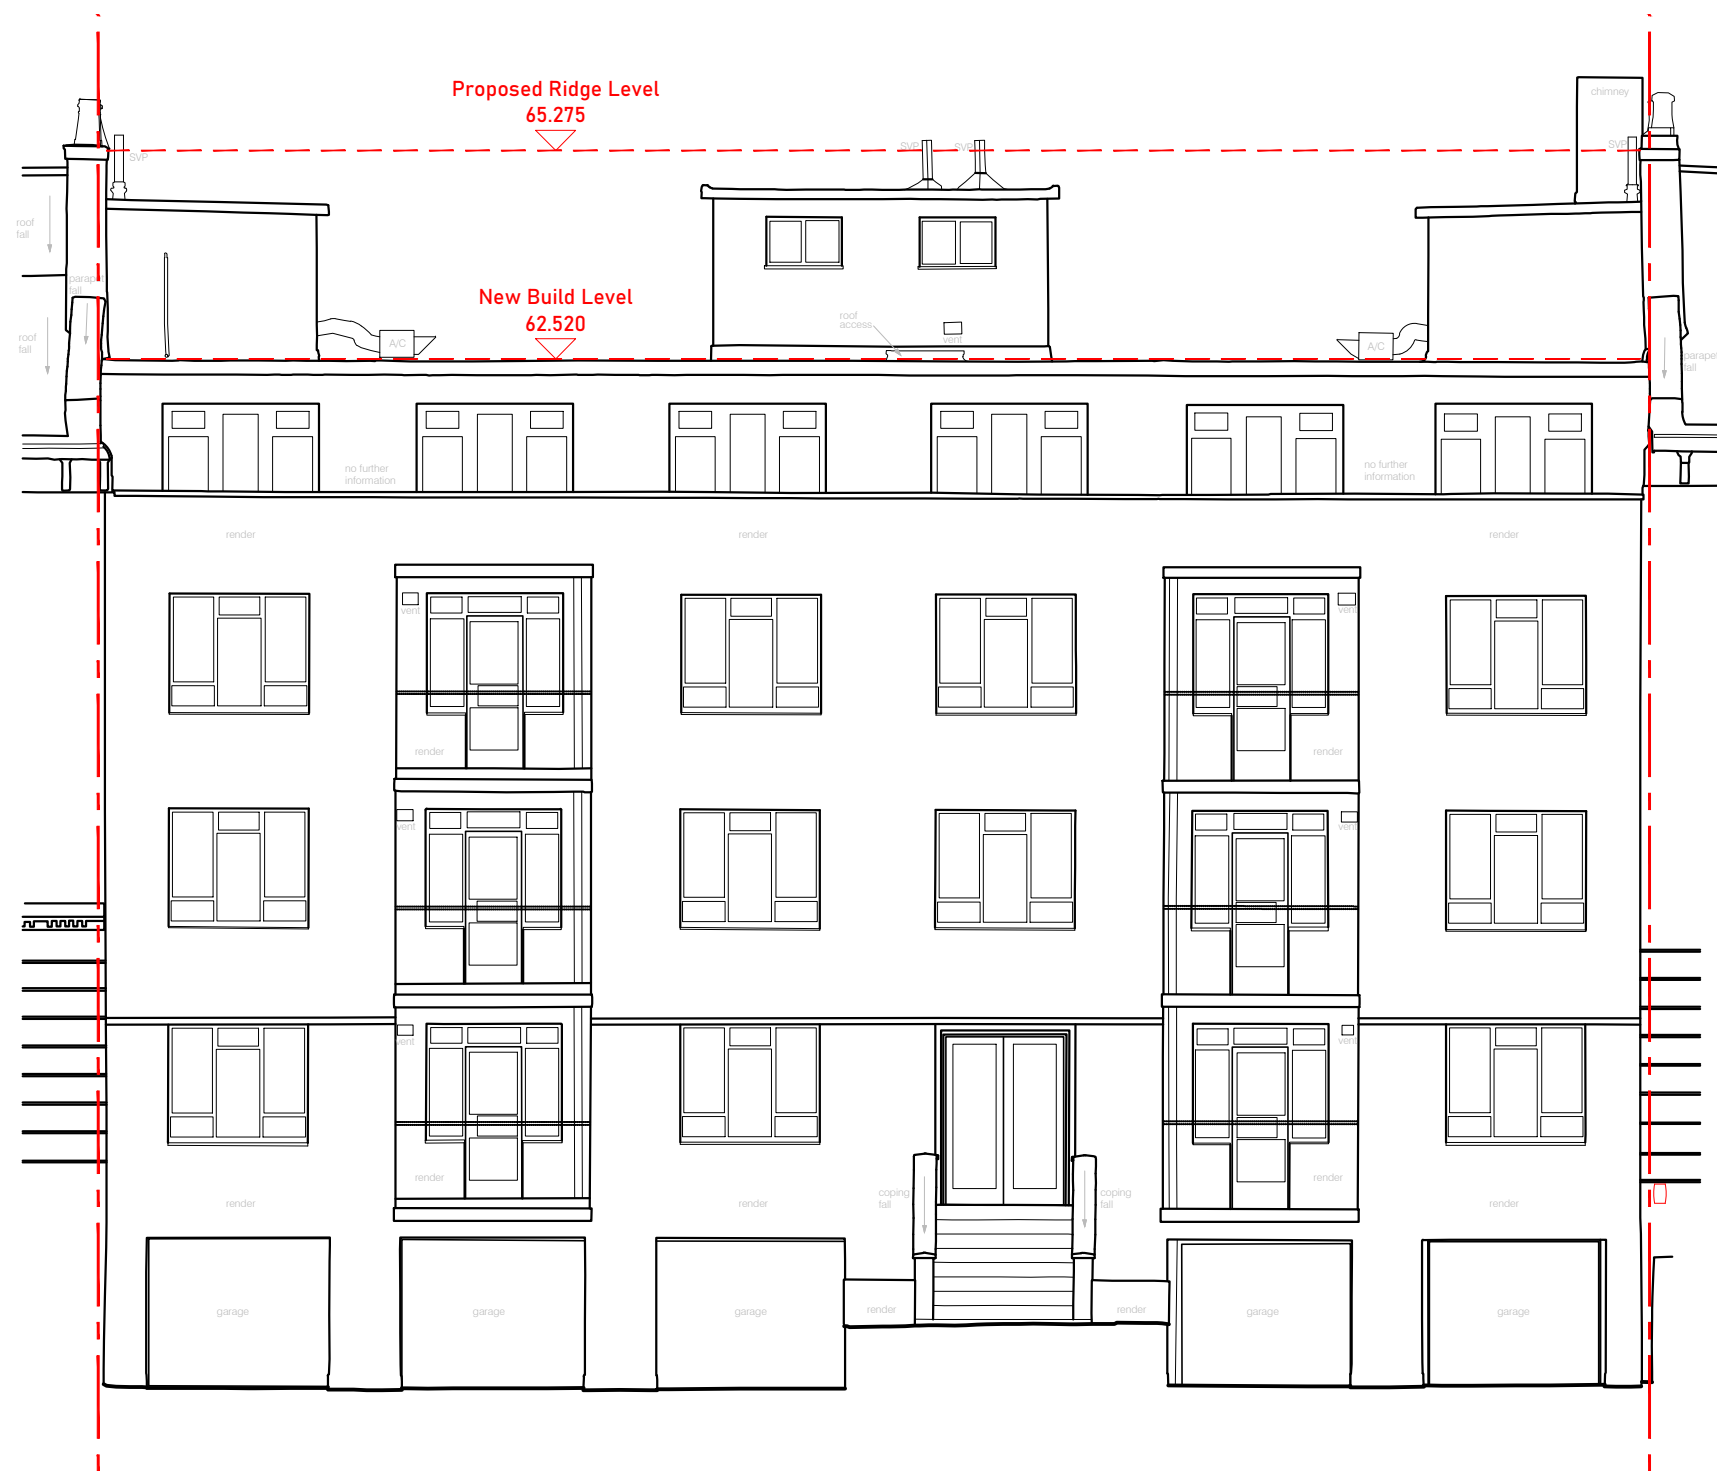

Existing Front - North East Elevation
Scale 1:100 @ A3



Issued For		Rev.	Description	Date	Signed	Checked					A3 Scale	Date	Drawn by	Checked by	ME ARCHITECTS Quickbury Farm, Hatfield Heath Rd Sawbridgeworth, Hertfordshire CM21 9HY T - 07764 496 345 E -info@me-architects.co.uk	
INFORMATION											1:100	02.07.21	AL	ME		
General Notes:											Drawing Title					
THIS DRAWING HAS BEEN PREPARED BY MICHAEL EALES ARCHITECTS AND THE DATA CONTAINED HEREIN MAY BE USED OR REPRODUCED ONLY WITH MICHAEL EALES ARCHITECTS' APPROVAL.											Existing Front - North East Elevation					
											Project Belsize Park House 59-60 Belsize Park, Camden NW3 4EJ				Project no. 21 / 110	
															Drawing no. 1011	
															Revision 00	

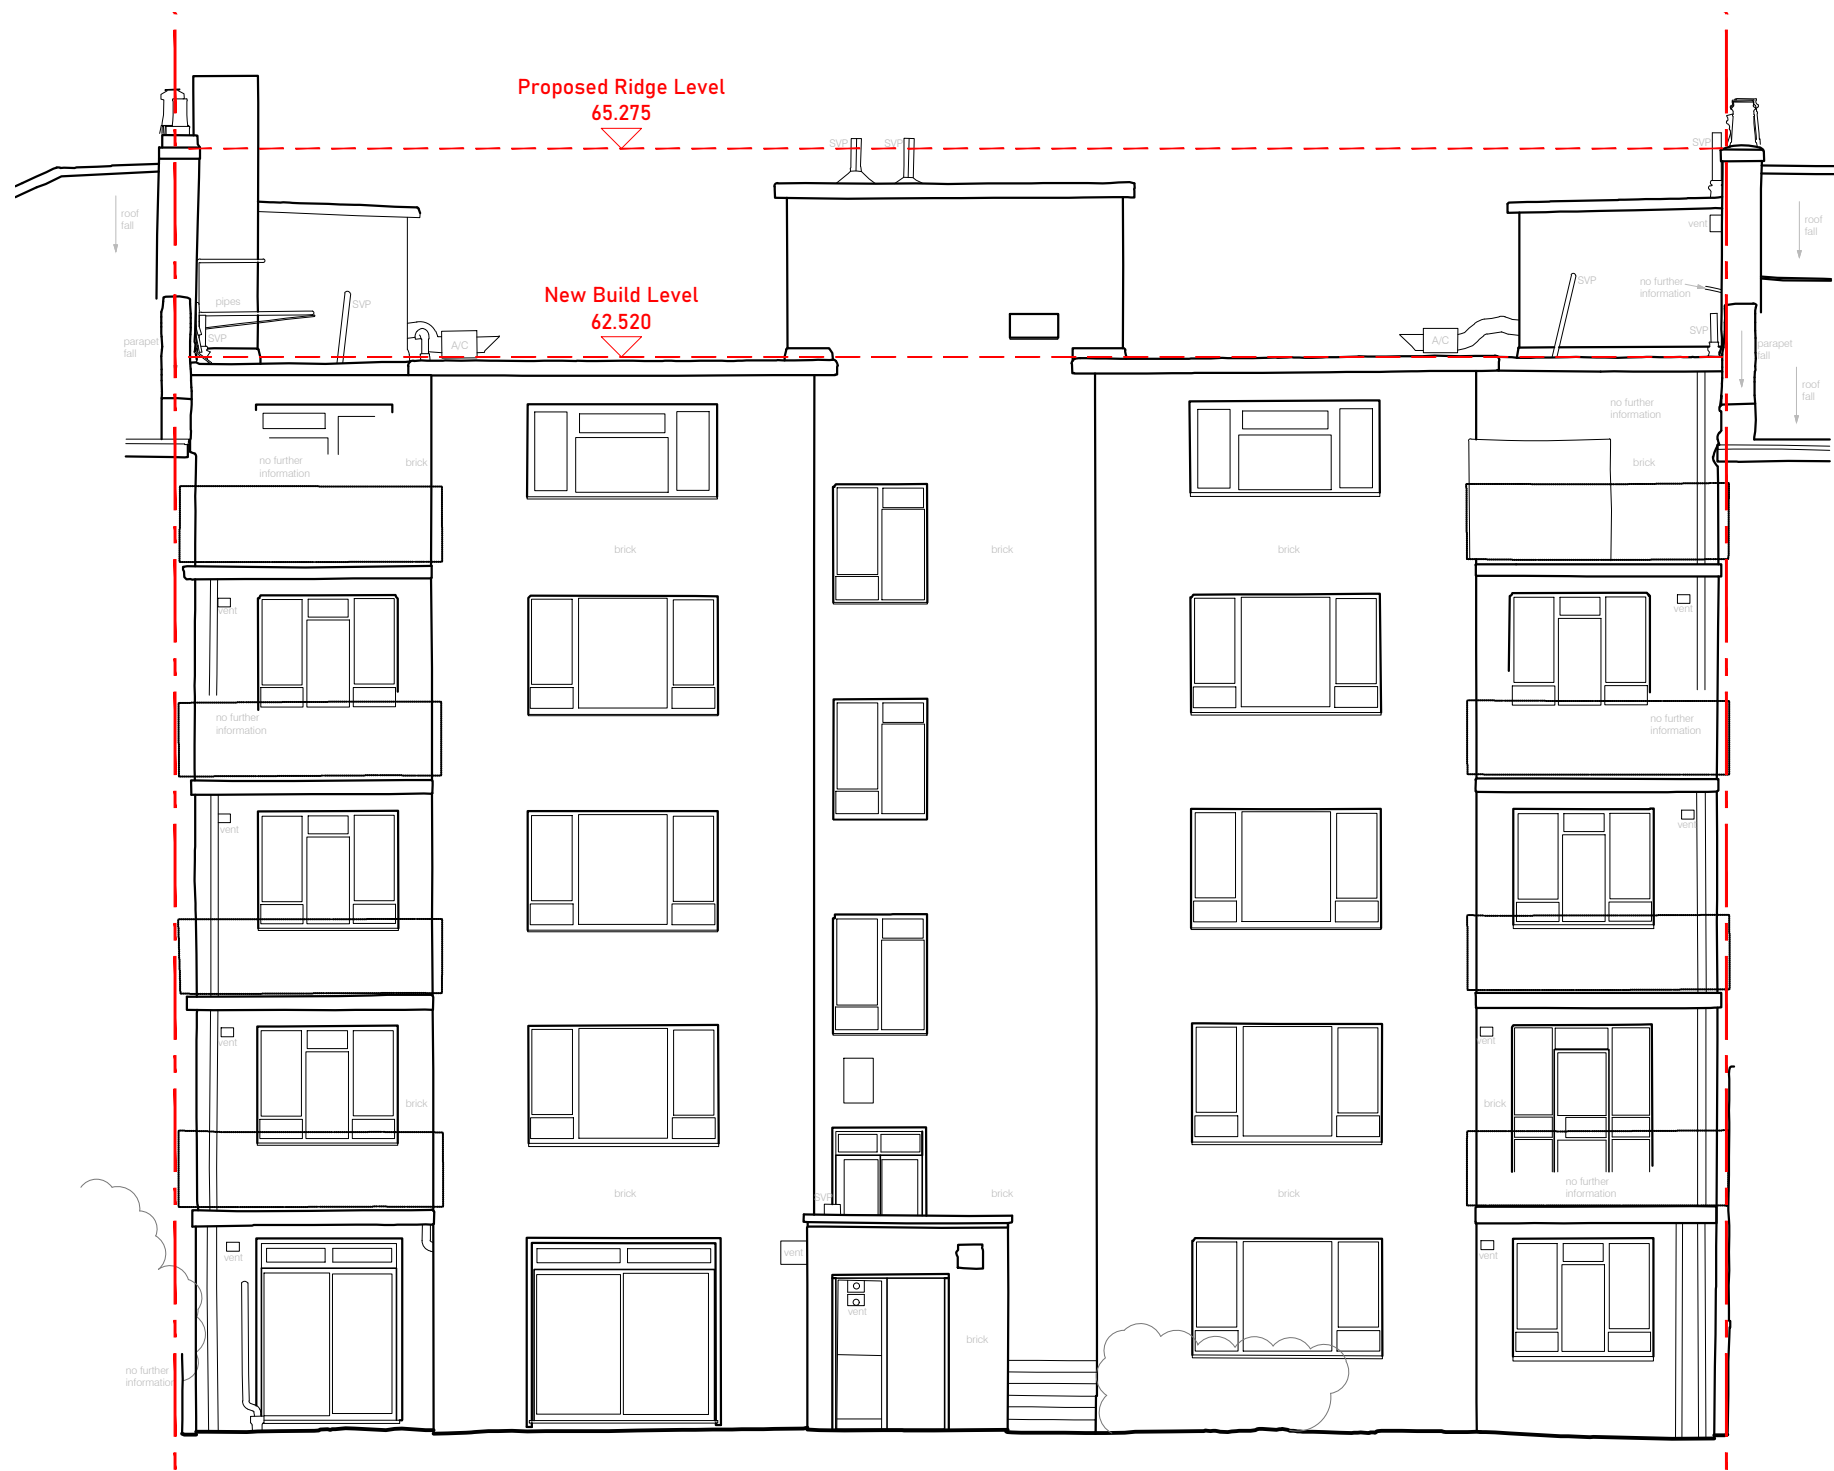

Existing Rear - South West Elevation
Scale 1:100 @ A3



Issued For					INFORMATION				
General Notes:					THIS DRAWING HAS BEEN PREPARED BY MICHAEL EALES ARCHITECTS AND THE DATA CONTAINED HEREIN MAY BE USED OR REPRODUCED ONLY WITH MICHAEL EALES ARCHITECTS' APPROVAL.				
Rev.	Description	Date	Signed	Checked					


A3 Scale	Date	Drawn by	Checked by
1:100	02.07.21	AL	ME
Drawing Title			
Existing			
Rear - South West Elevation			
Project			
Belsize Park House			
59-60 Belsize Park, Camden NW3 4EJ			

Project no.	Drawing no.	Revision
21 / 110	1012	00

ME

ARCHITECTS


Quickbury Farm, Hatfield Heath Rd
Sawbridgeworth, Hertfordshire
CM21 9HY
T - 07764 496 345
E - info@me-architects.co.uk

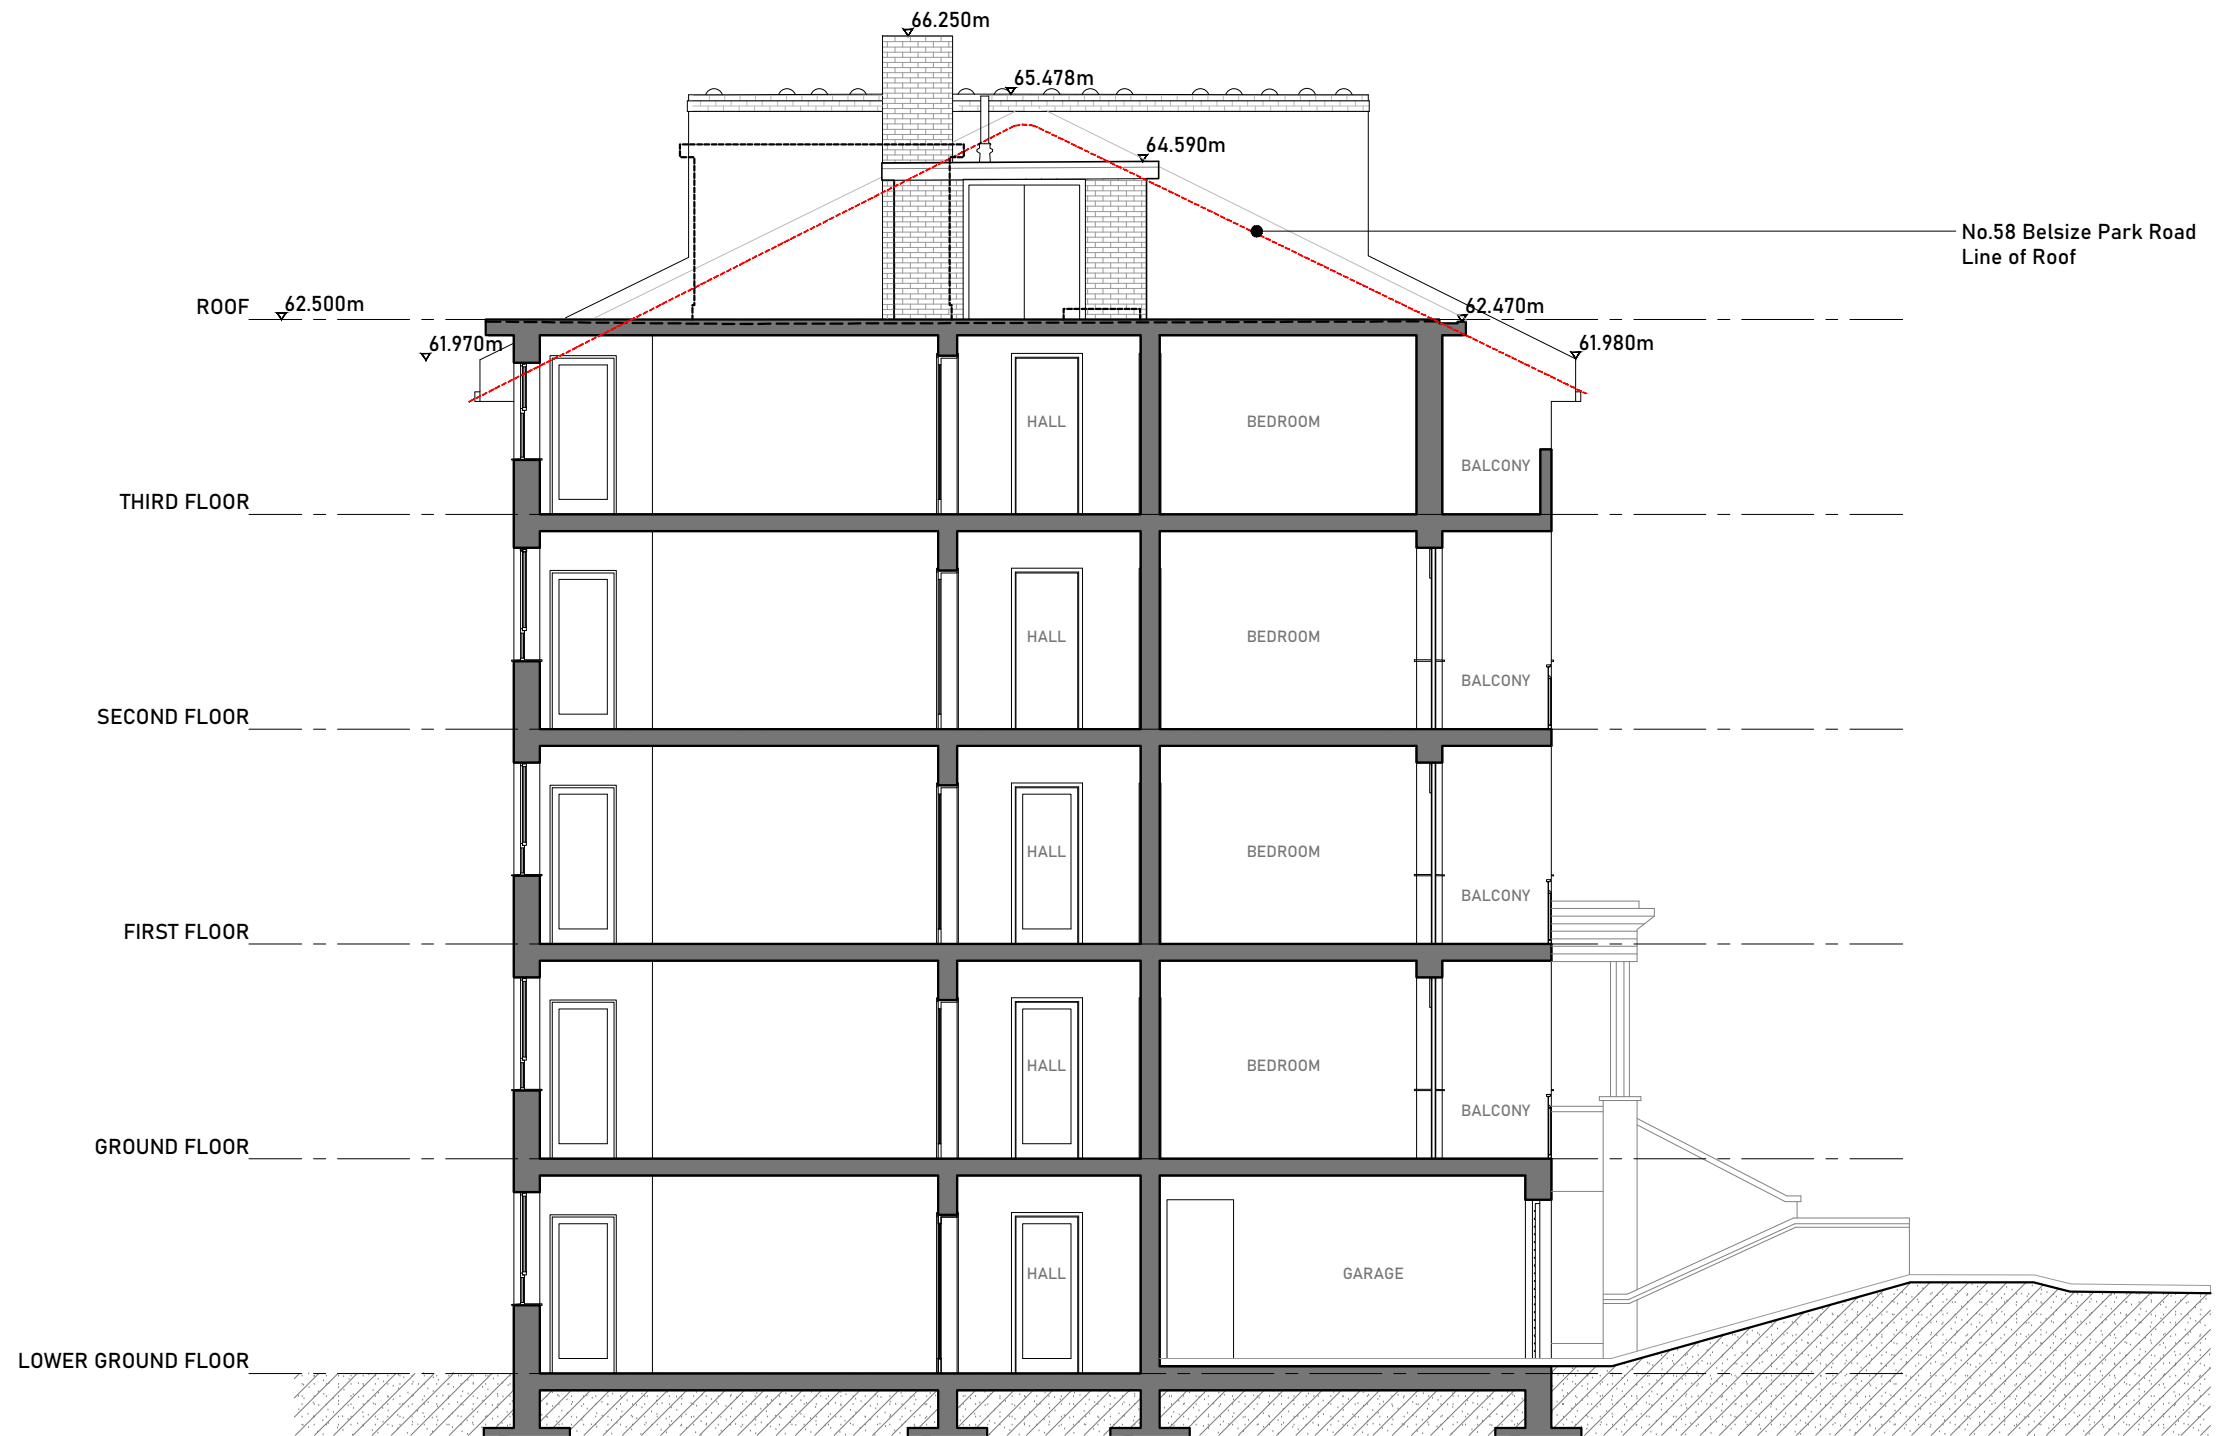

Existing Section AA
Scale 1:100 @ A3



Issued For		Rev.		Description		Date	Signed	Checked					A3 Scale		Date	Drawn by	Checked by	ME ARCHITECTS Quickbury Farm, Hatfield Heath Rd Sawbridgeworth, Hertfordshire CM21 9HY T - 07764 496 345 E -info@me-architects.co.uk									
INFORMATION													1:100				02.07.21			AL	ME						
General Notes:													Drawing Title				Existing Section AA										
														Project				Belsize Park House 59-60 Belsize Park, Camden NW3 4EJ				Project no. 21 / 110		Drawing no. 1021		Revision 00	

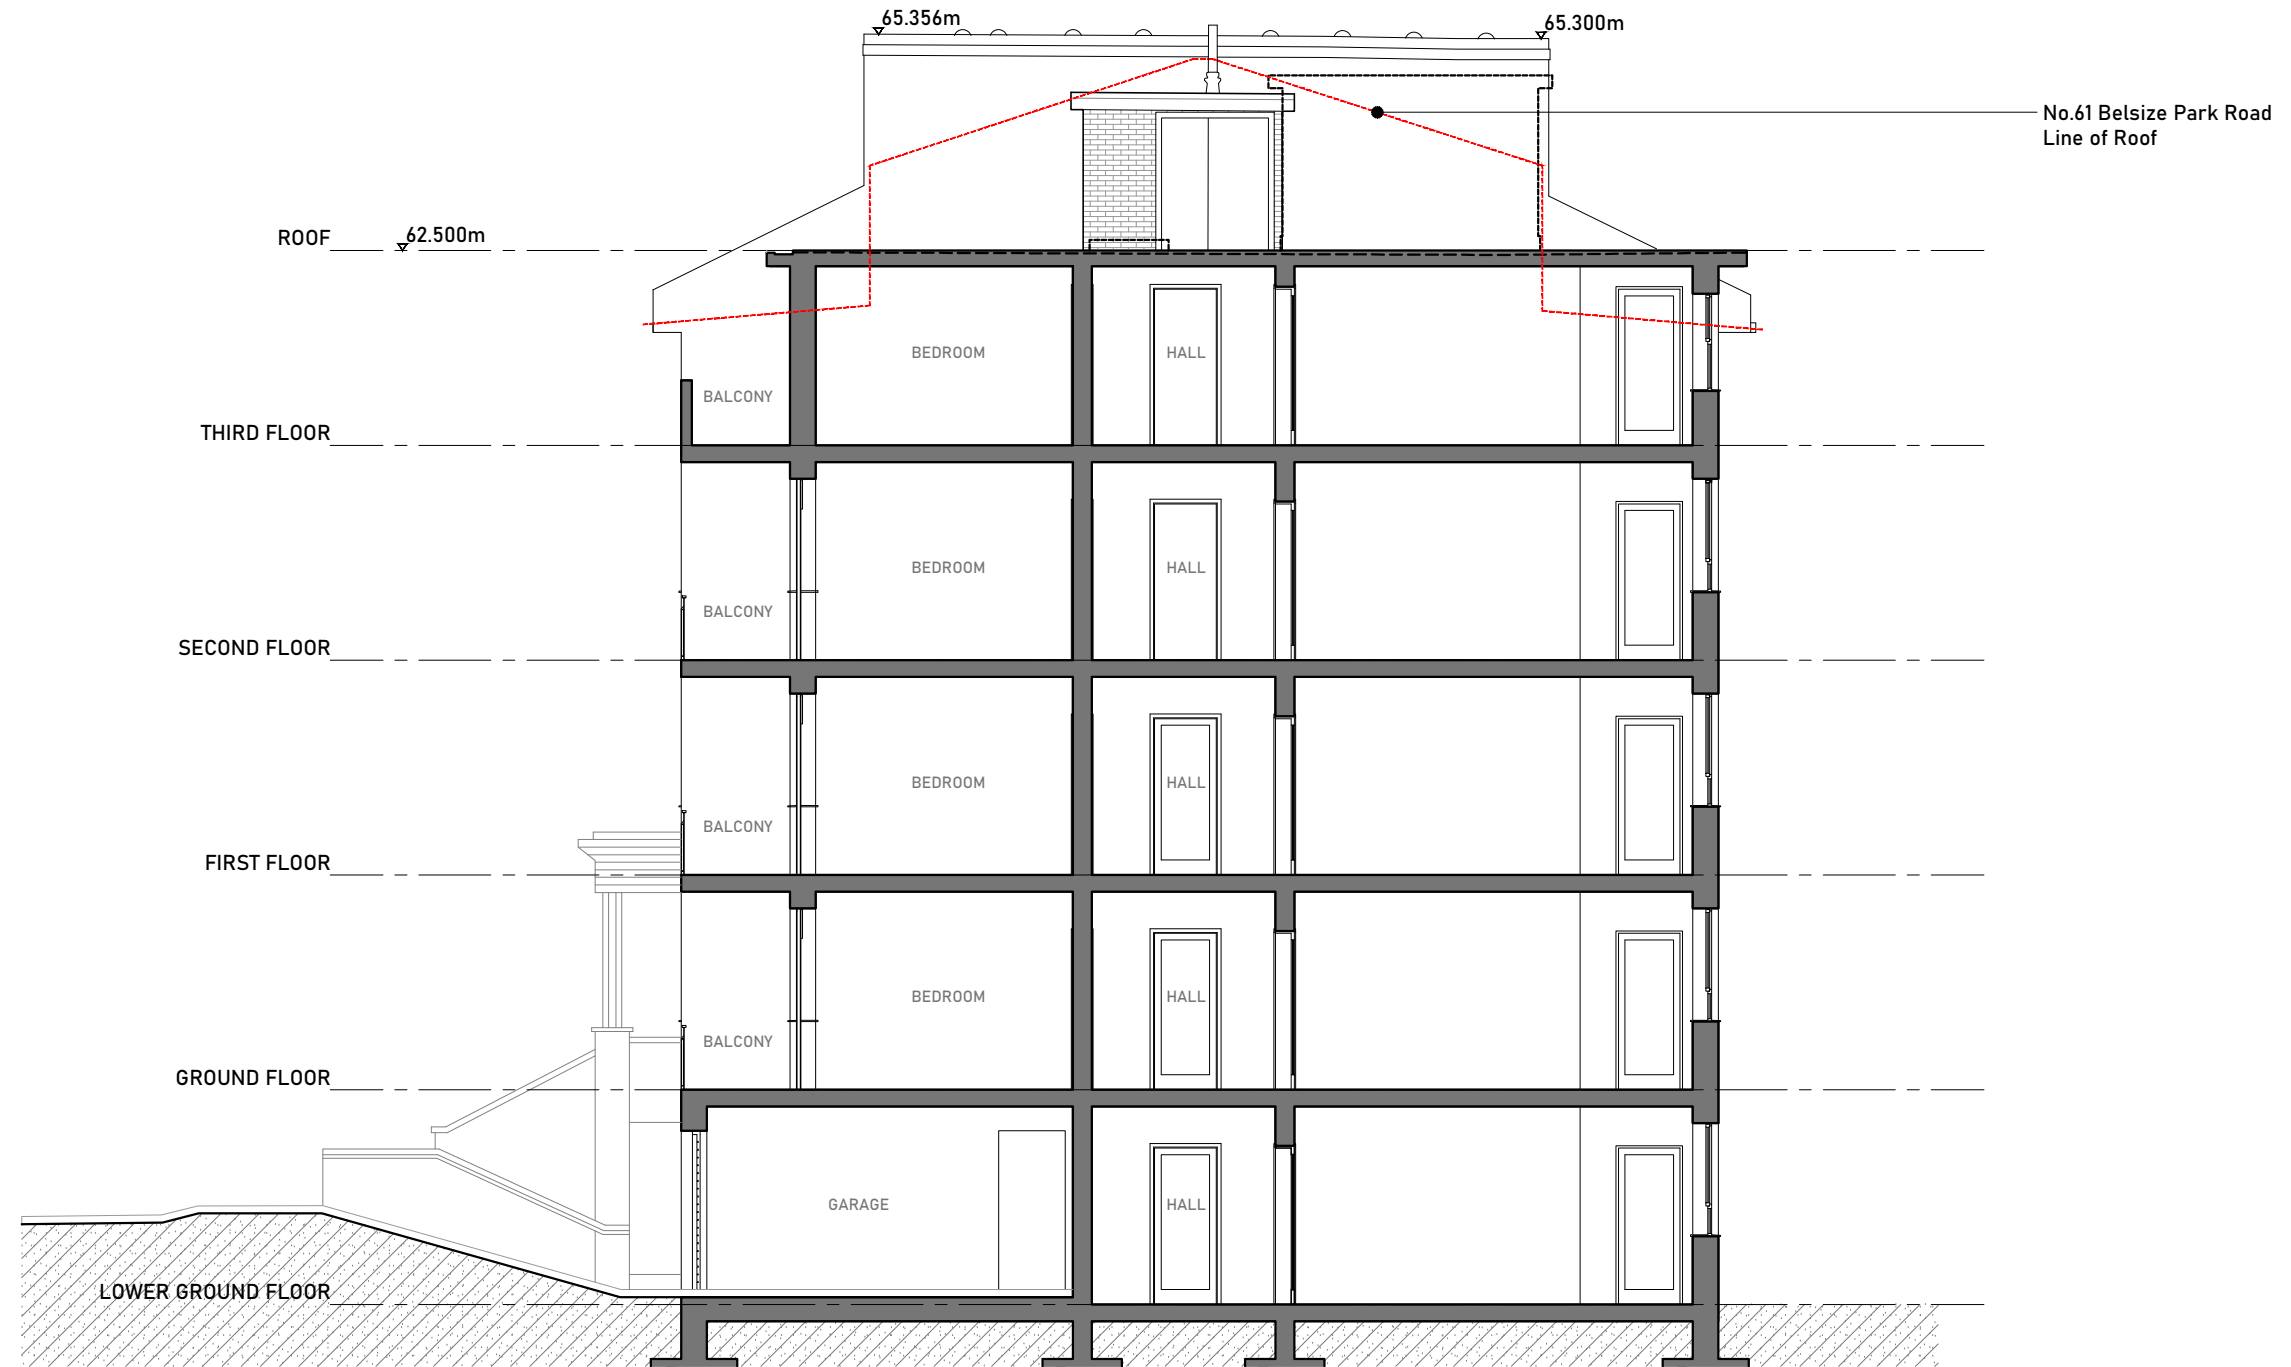

Existing Section BB
Scale 1:100 @ A3



Issued For		INFORMATION				Rev.		Description		Date	Signed	Checked					A3 Scale		Date	Drawn by	Checked by	ME ARCHITECTS Quickbury Farm, Hatfield Heath Rd Sawbridgeworth, Hertfordshire CM21 9HY T - 07764 496 345 E -info@me-architects.co.uk			
General Notes:		THIS DRAWING HAS BEEN PREPARED BY MICHAEL EALES ARCHITECTS AND THE DATA CONTAINED HEREIN MAY BE USED OR REPRODUCED ONLY WITH MICHAEL EALES ARCHITECTS' APPROVAL.															Drawing Title		02.07.21	AL	ME				
																		Project				Project no.		Drawing no.	Revision
																		Belsize Park House				21 / 110		1021	00
																		59-60 Belsize Park, Camden NW3 4EJ							